



P-TRC-KX-14-015
 Sewerage Plan - Drainage & Waste Water

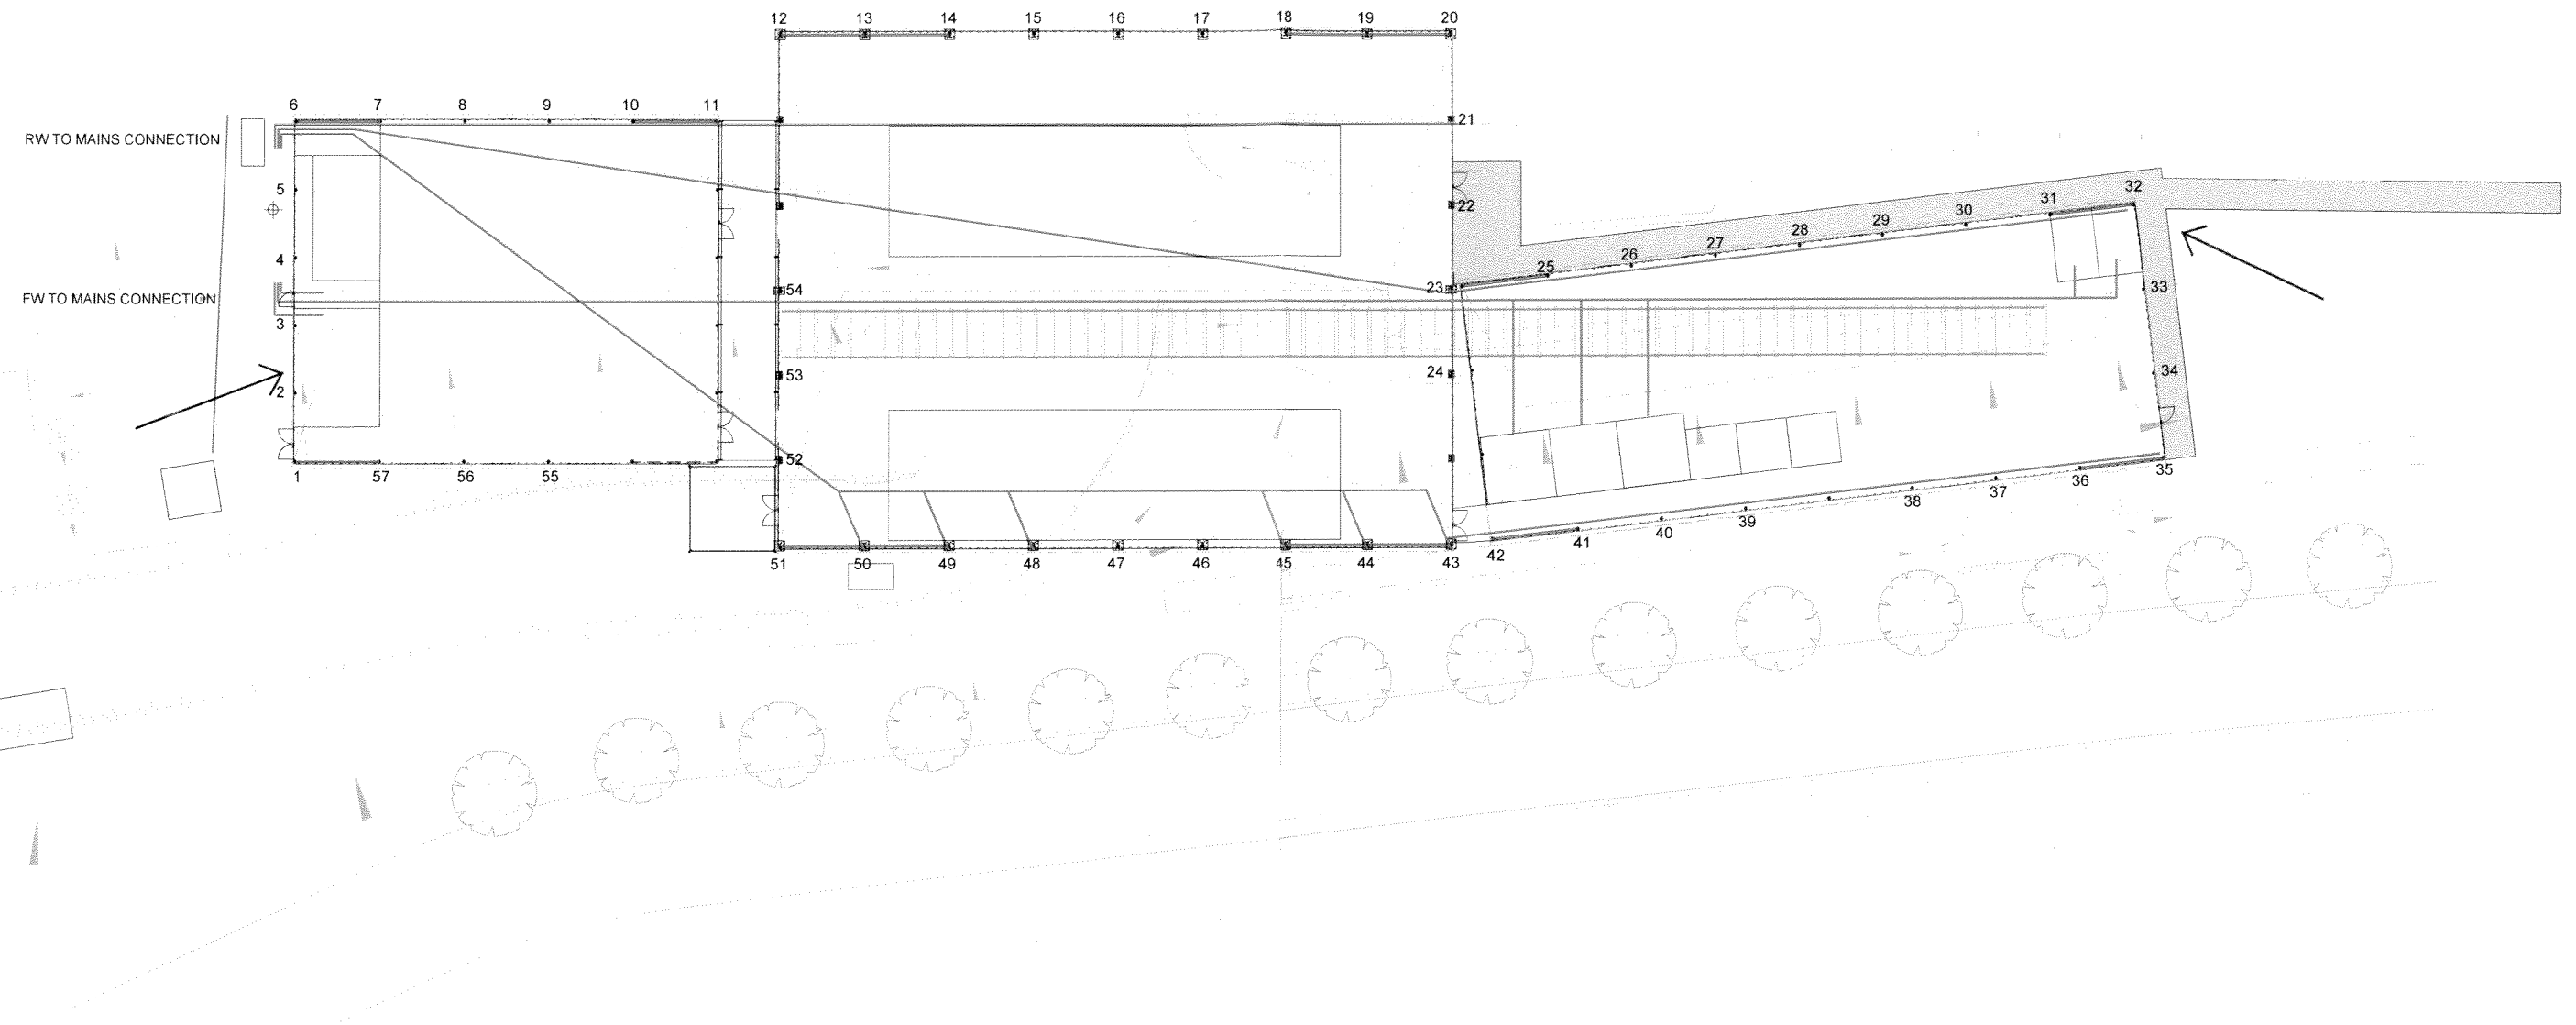

- RAIN WATER 100mm
- FOUL WASTE 100mm
- WATER INTO SITE
- ⊕ NEW LOCATION FOR TEMP. PIPEWORK

| | | | |
|---|-------------------------------|------------------|----------|
|  www.deboer.com Client Run Away Entertainment Project Rail Way Children Project location London | Description: Water & Drainage | | |
| | File name: ---- | Drawing no: 004 | Rev: |
| | WBS: ---- | Units: mm | Size: A3 |
| | Contr no: ---- | Scale: 1:400 | |
| | Drawn by: TerId1 | Date: 17-09-2014 | |
| Modified: TerId1 | Date: 15-10-2014 | | |