


Site Location Plan

38 Monmouth Street, London, WC2H 9EP

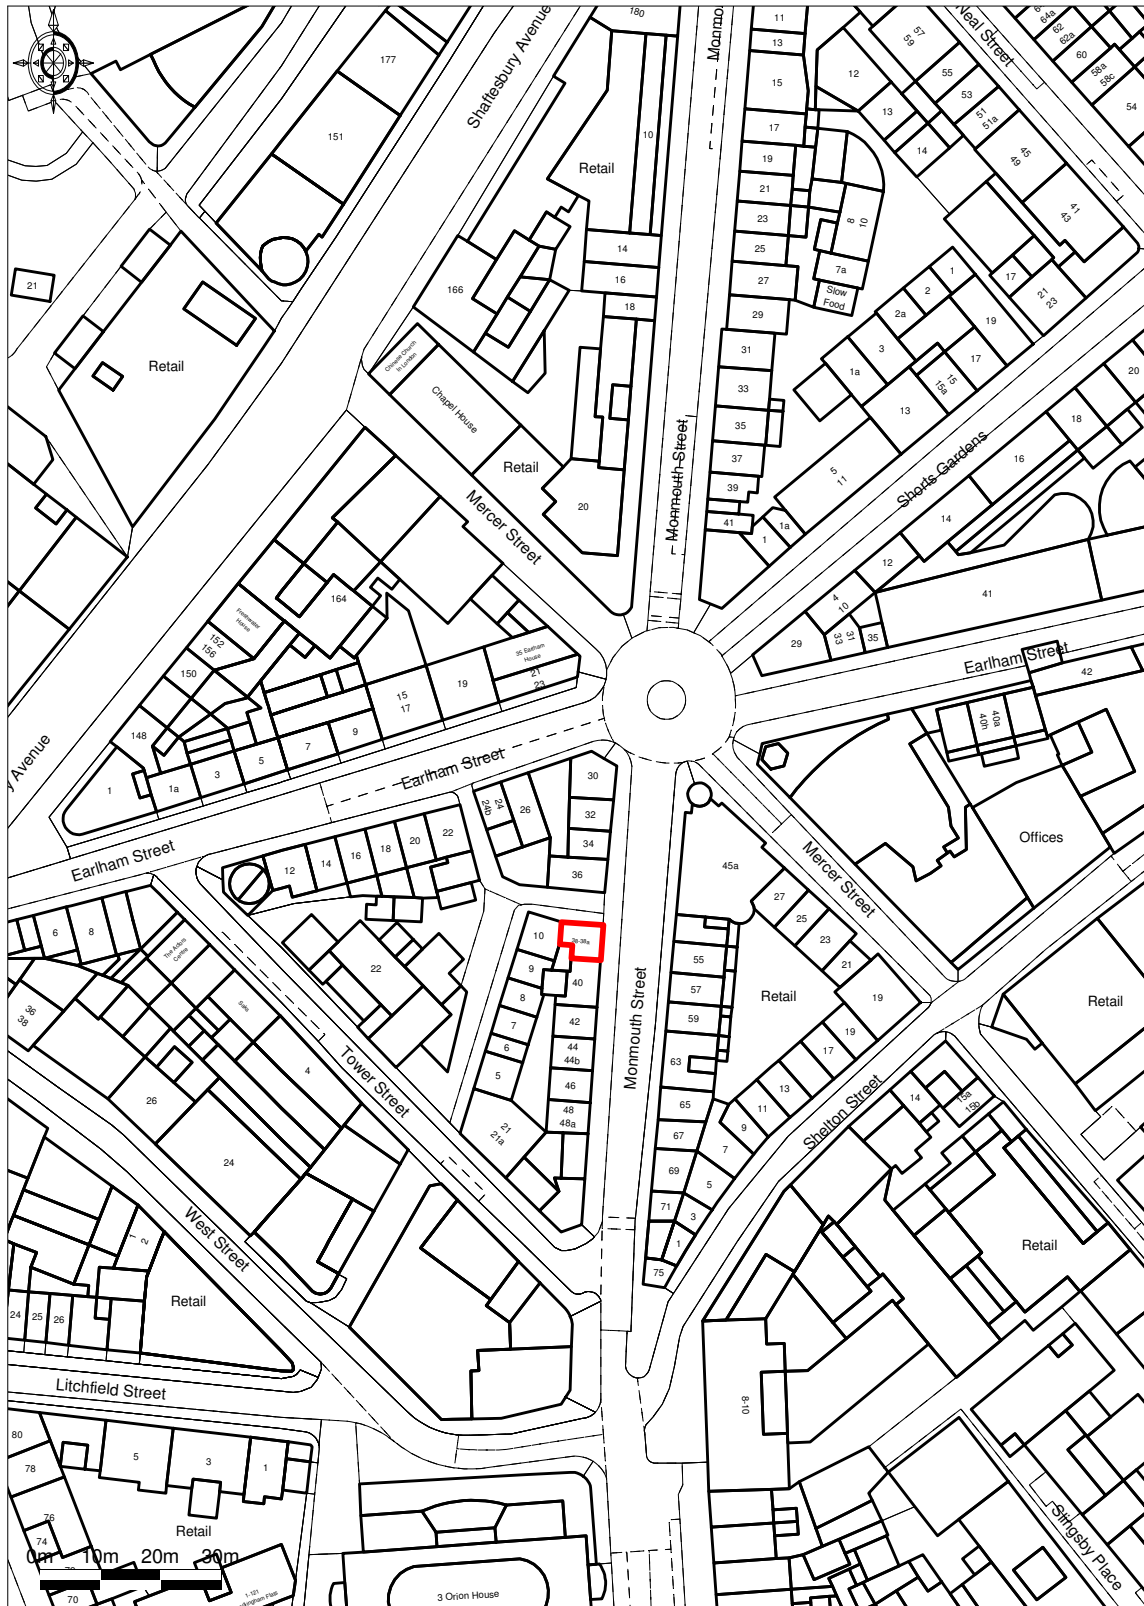

© UKMap Copyright The GeoInformation Group 2014
Licence No. LANDMLON100003121118. Plotted Scale - 1:1250



ROLFE JUDD LTD, OLD CHURCH COURT, CLAYLANDS ROAD, THE OVAL, LONDON SW8 1NZ