

470/ 980mm ROOF LIGHT
BY THE ROOF LIGHT
COMPANY

540/ 980mm ROOF LIGHT
BY THE ROOF LIGHT
COMPANY

NEW PAINTED TIMBER
WINDOW, OPAQUE
GLASS


BRICK FACADE

LANDING 1 LL +2405

NEW SVP CONNECTED TO
EXISTING MANHOLE

NEW RWP
CONNECTED TO
EXISTING MANHOLE

1700

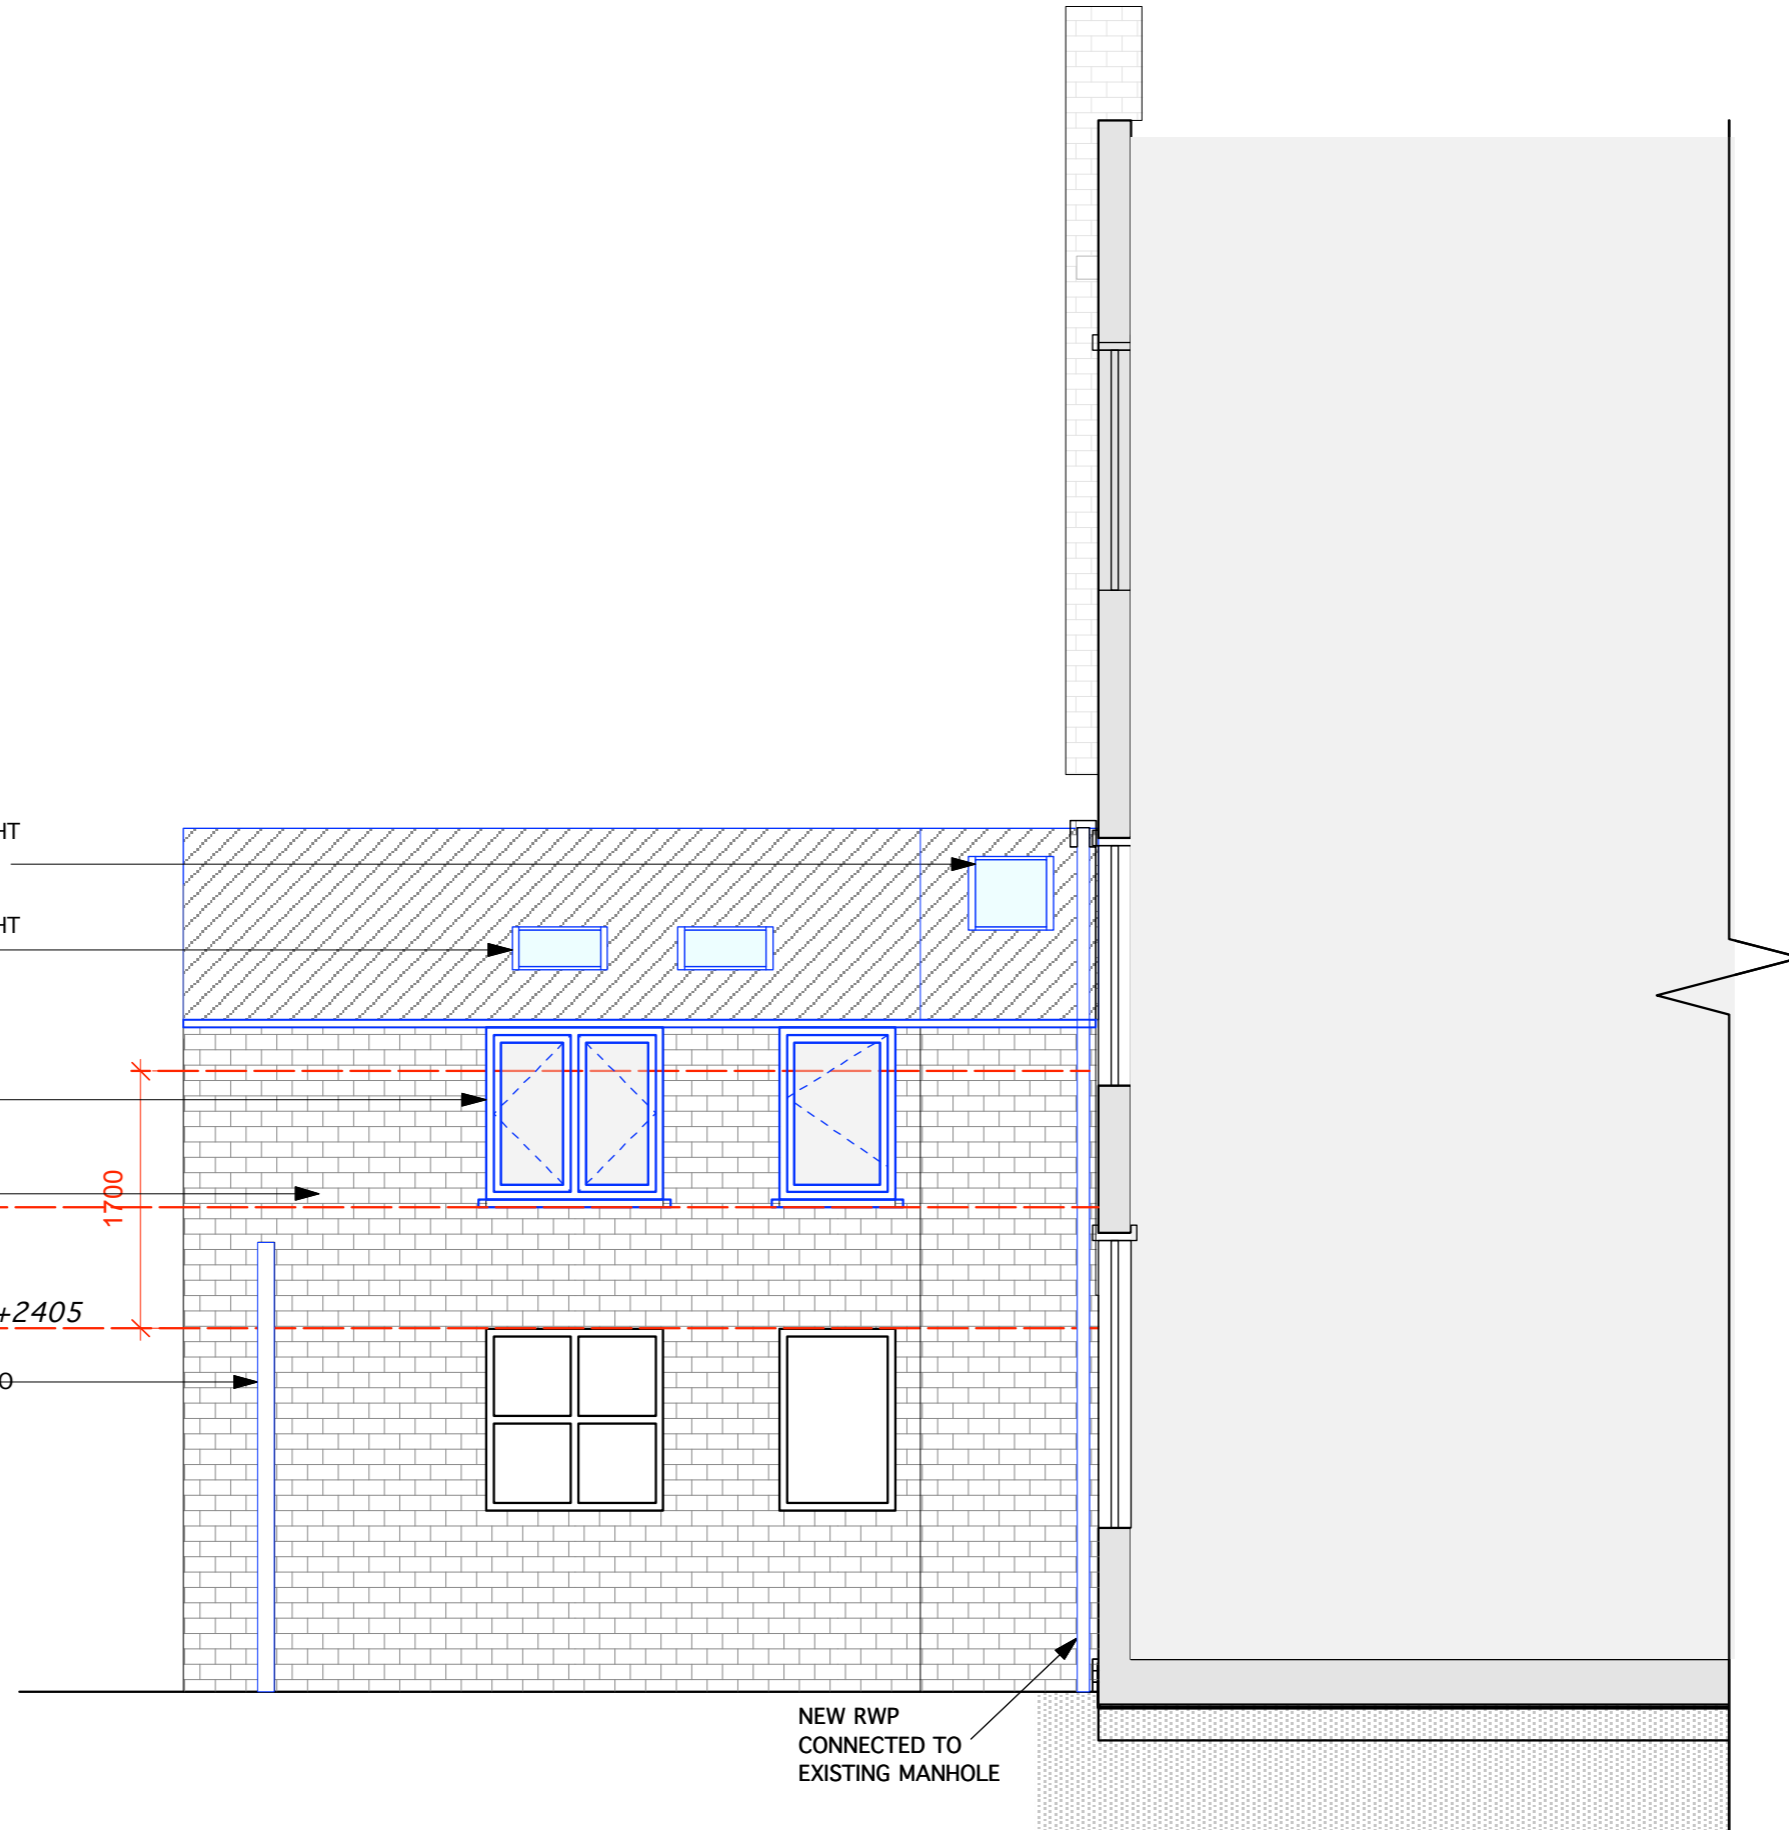

**PROPOSED SIDE
ELEVATION**

A_RECENT CHANGES IMPLEMENTED		
-		
-		
-		
-		
-		
-		
-		
Rev.	Date	Description
CLIENT:		
PRITI PATEL		
SITE:		
40B ALLCROFT ROAD LONDON NW5 4NE		
PROJECT:		
FIRST FLOOR REAR EXTENSION WITH ROOF TERRACE		
DRAWING TITLE:		
PROPOSED SIDE ELEVATION		
NOTE:		
Do not scale this drawing, written dimensions are only to be used. All dimensions are in millimeters. Any inconsistencies are to be reported to the Architect immediately.		
Copyright: Simon Miller Architect LTD		
Simon Miller Architects Ltd 12 Forres Gardens Temple Fortune London NW11 7EX Tel: 020 8201 9875 Fax: 020 8201 9877 Web: simonmillerarchitects.com Email: info@simonmillerarchitects.com		
DATE:	JULY 2014	
DRAWN BY:	BC	
SCALE:	1-50 @ A3	
DRAWING NO.:	REVISION:	
327/PL-104	A	