




DOOR 'DB09'

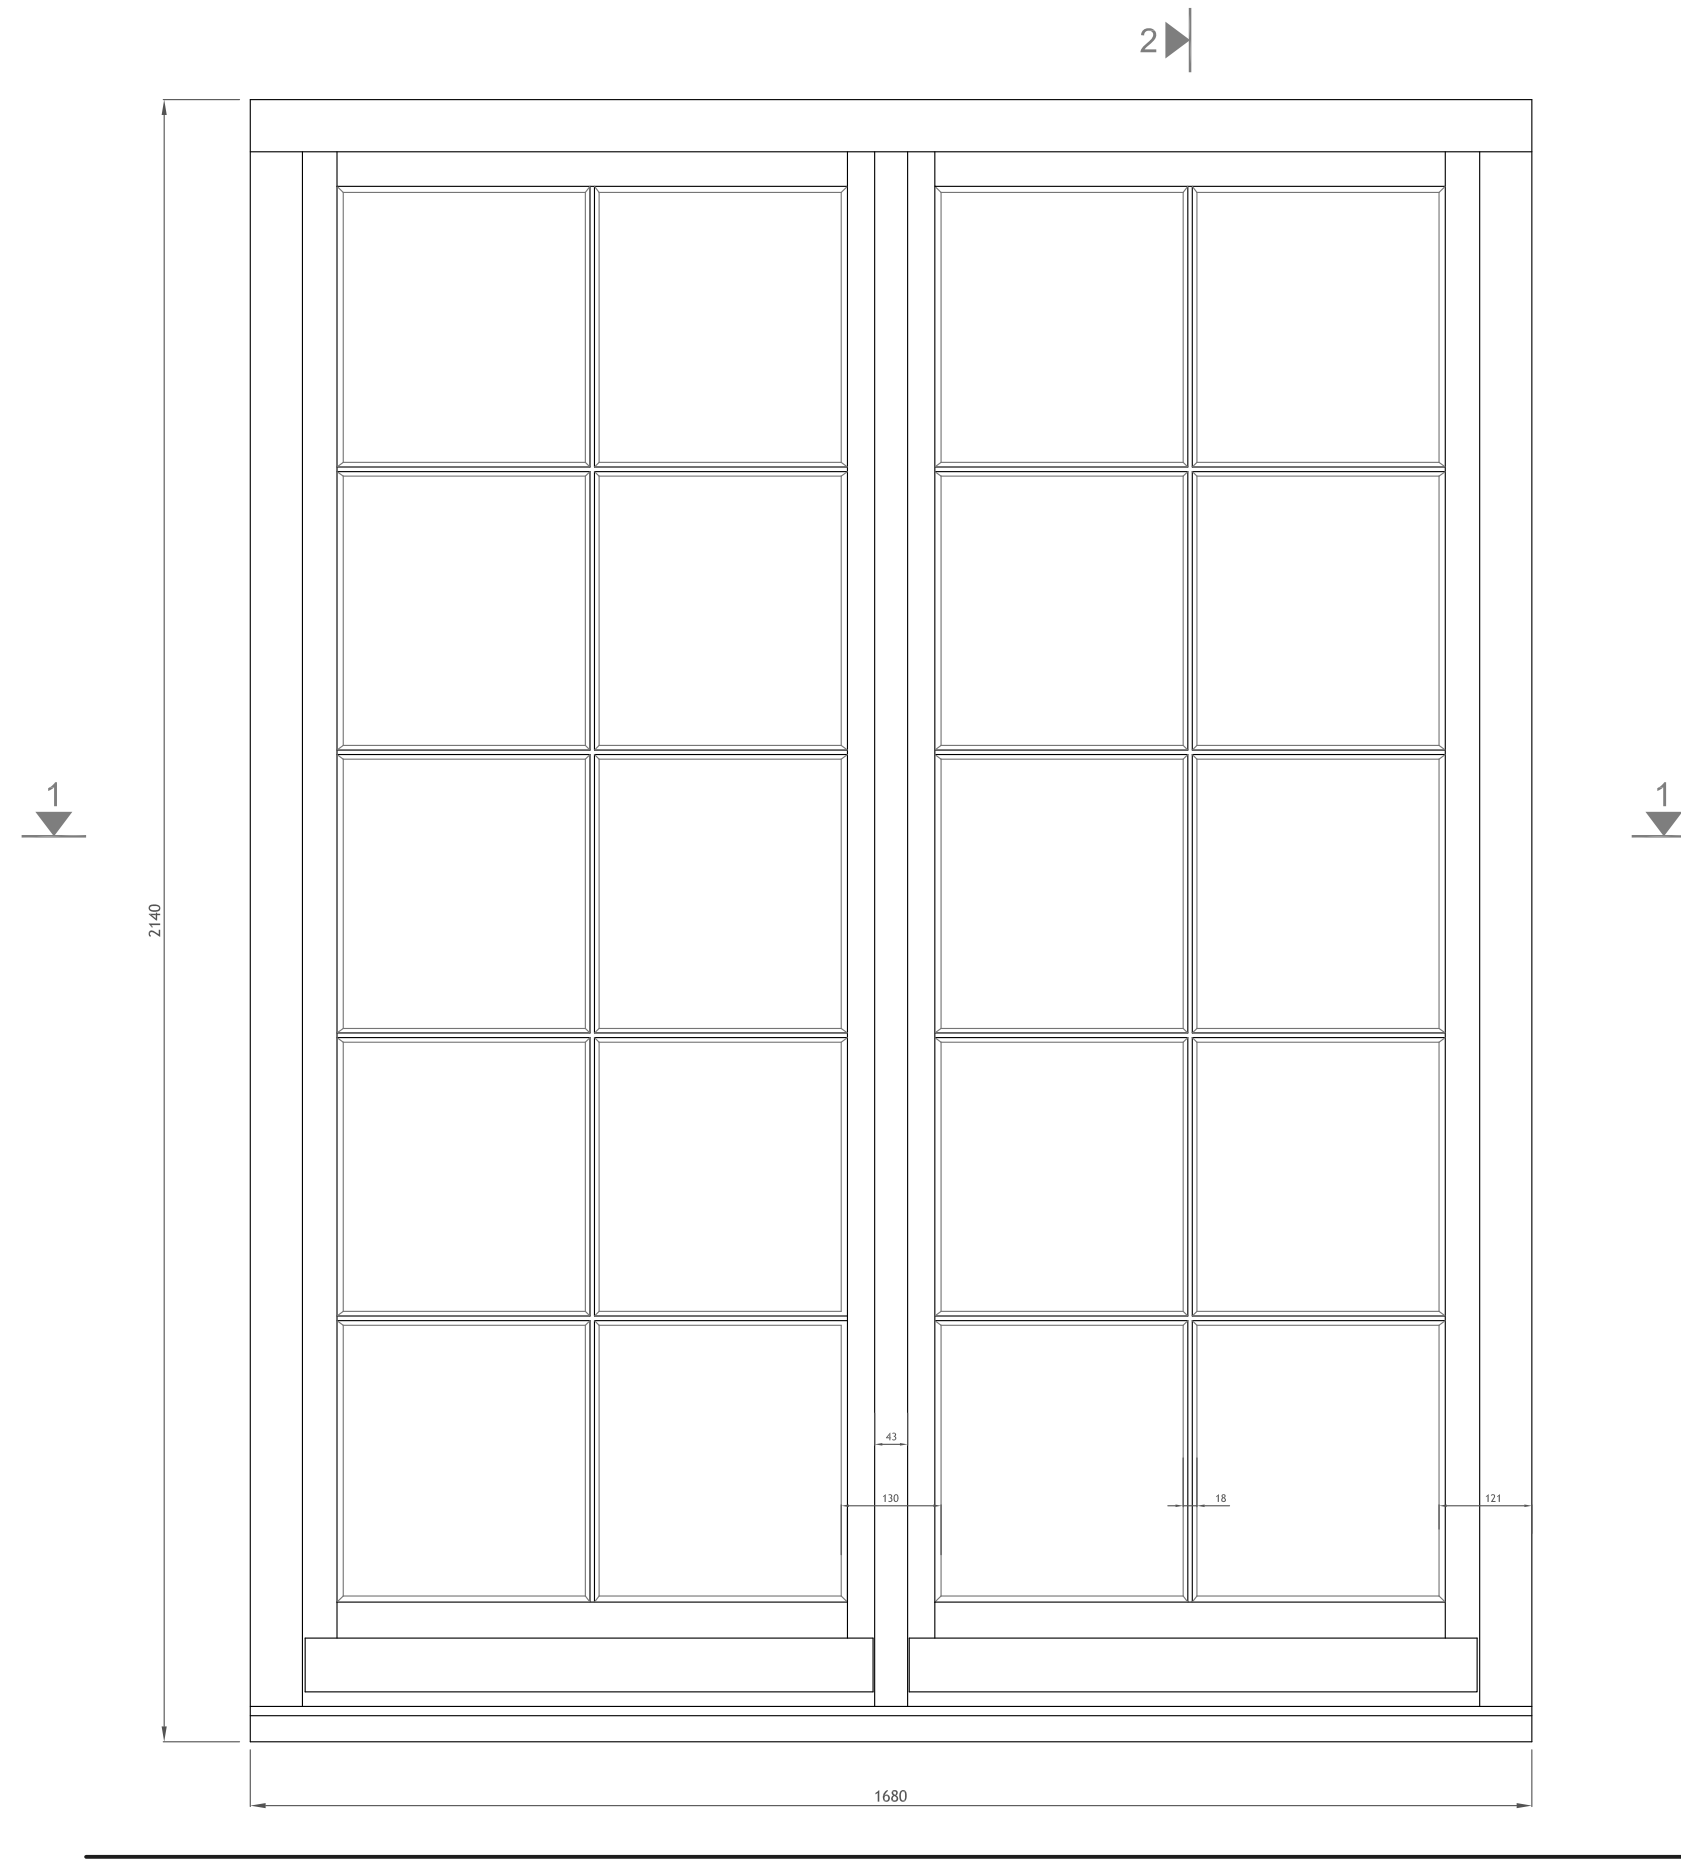


PATIO DOOR ELEVATION  
Scale 1:10@A1

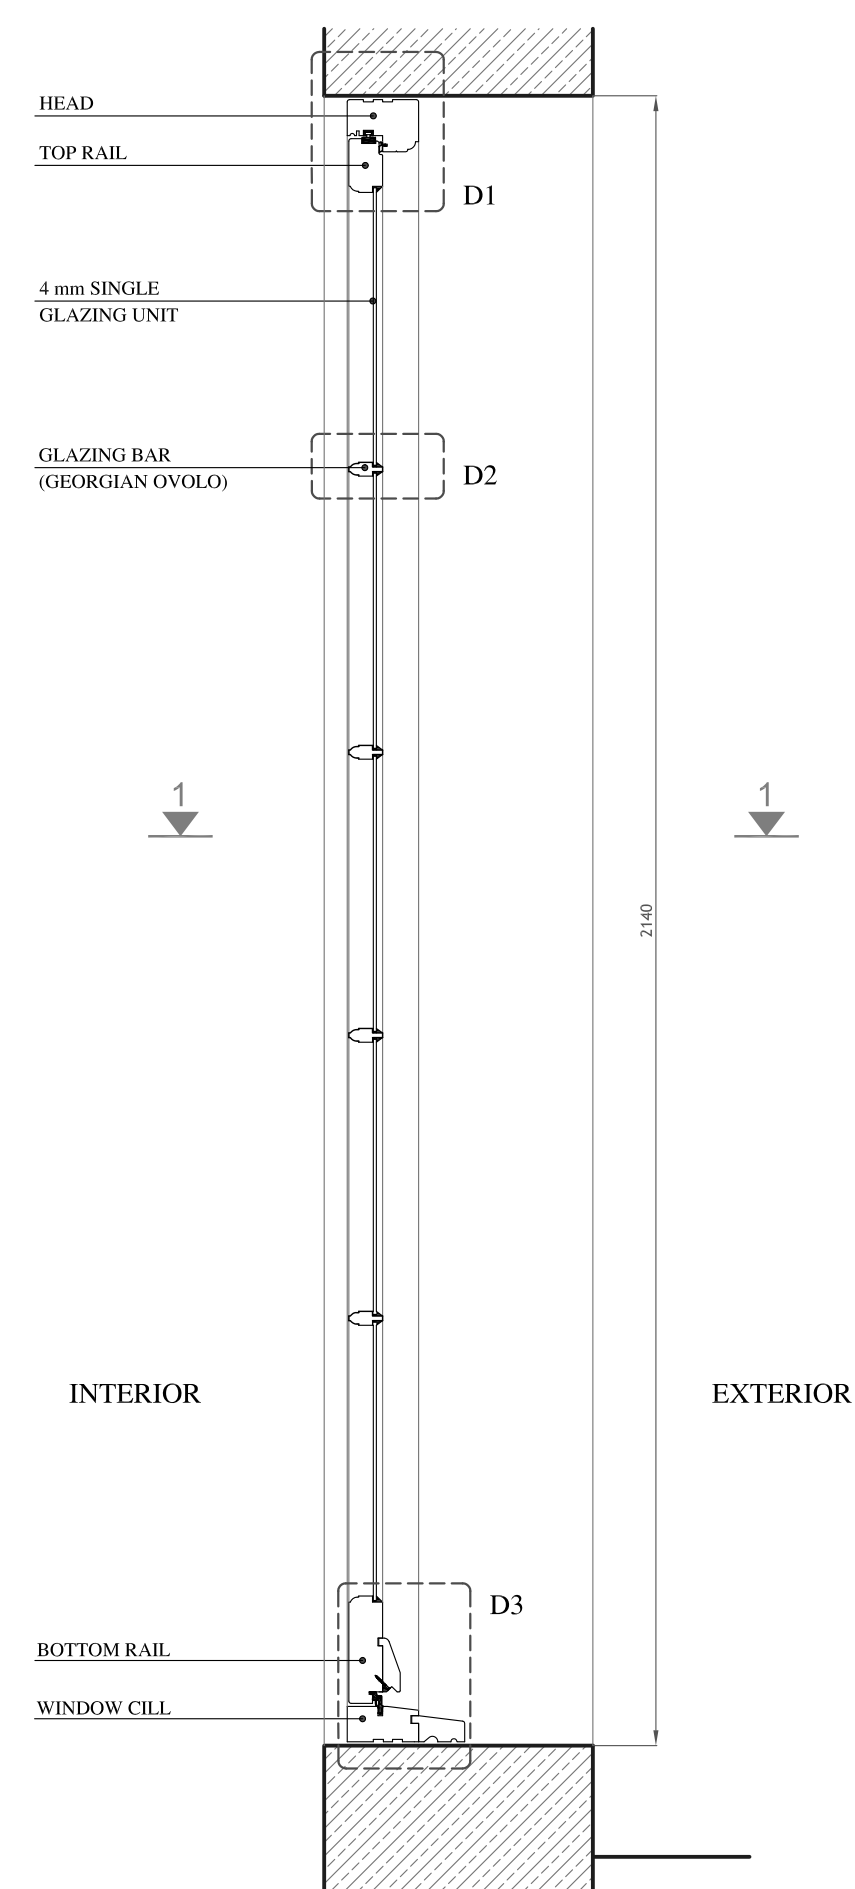


PATIO DOOR SECTION 2-2  
Scale 1:10@A1

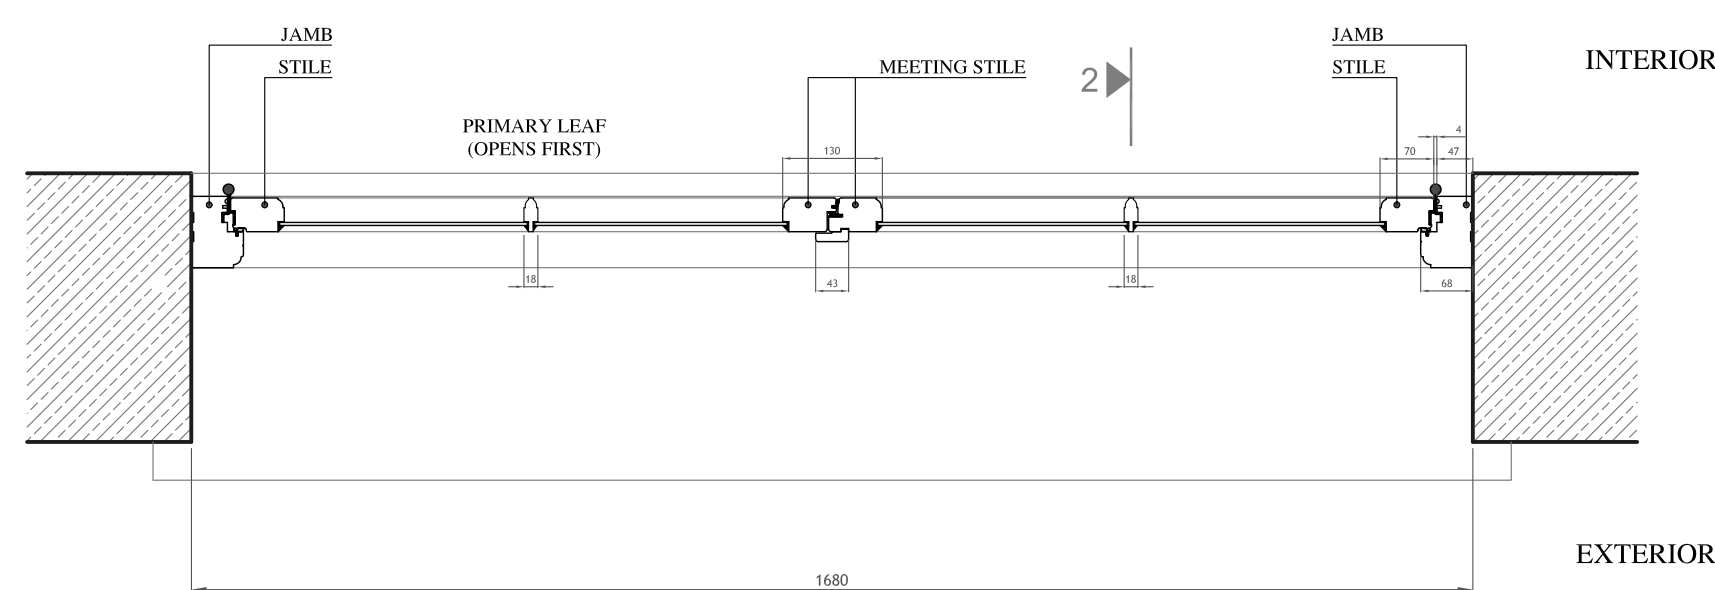


PATIO DOOR PLAN / SECTION 1-1  
Scale 1:10@A1

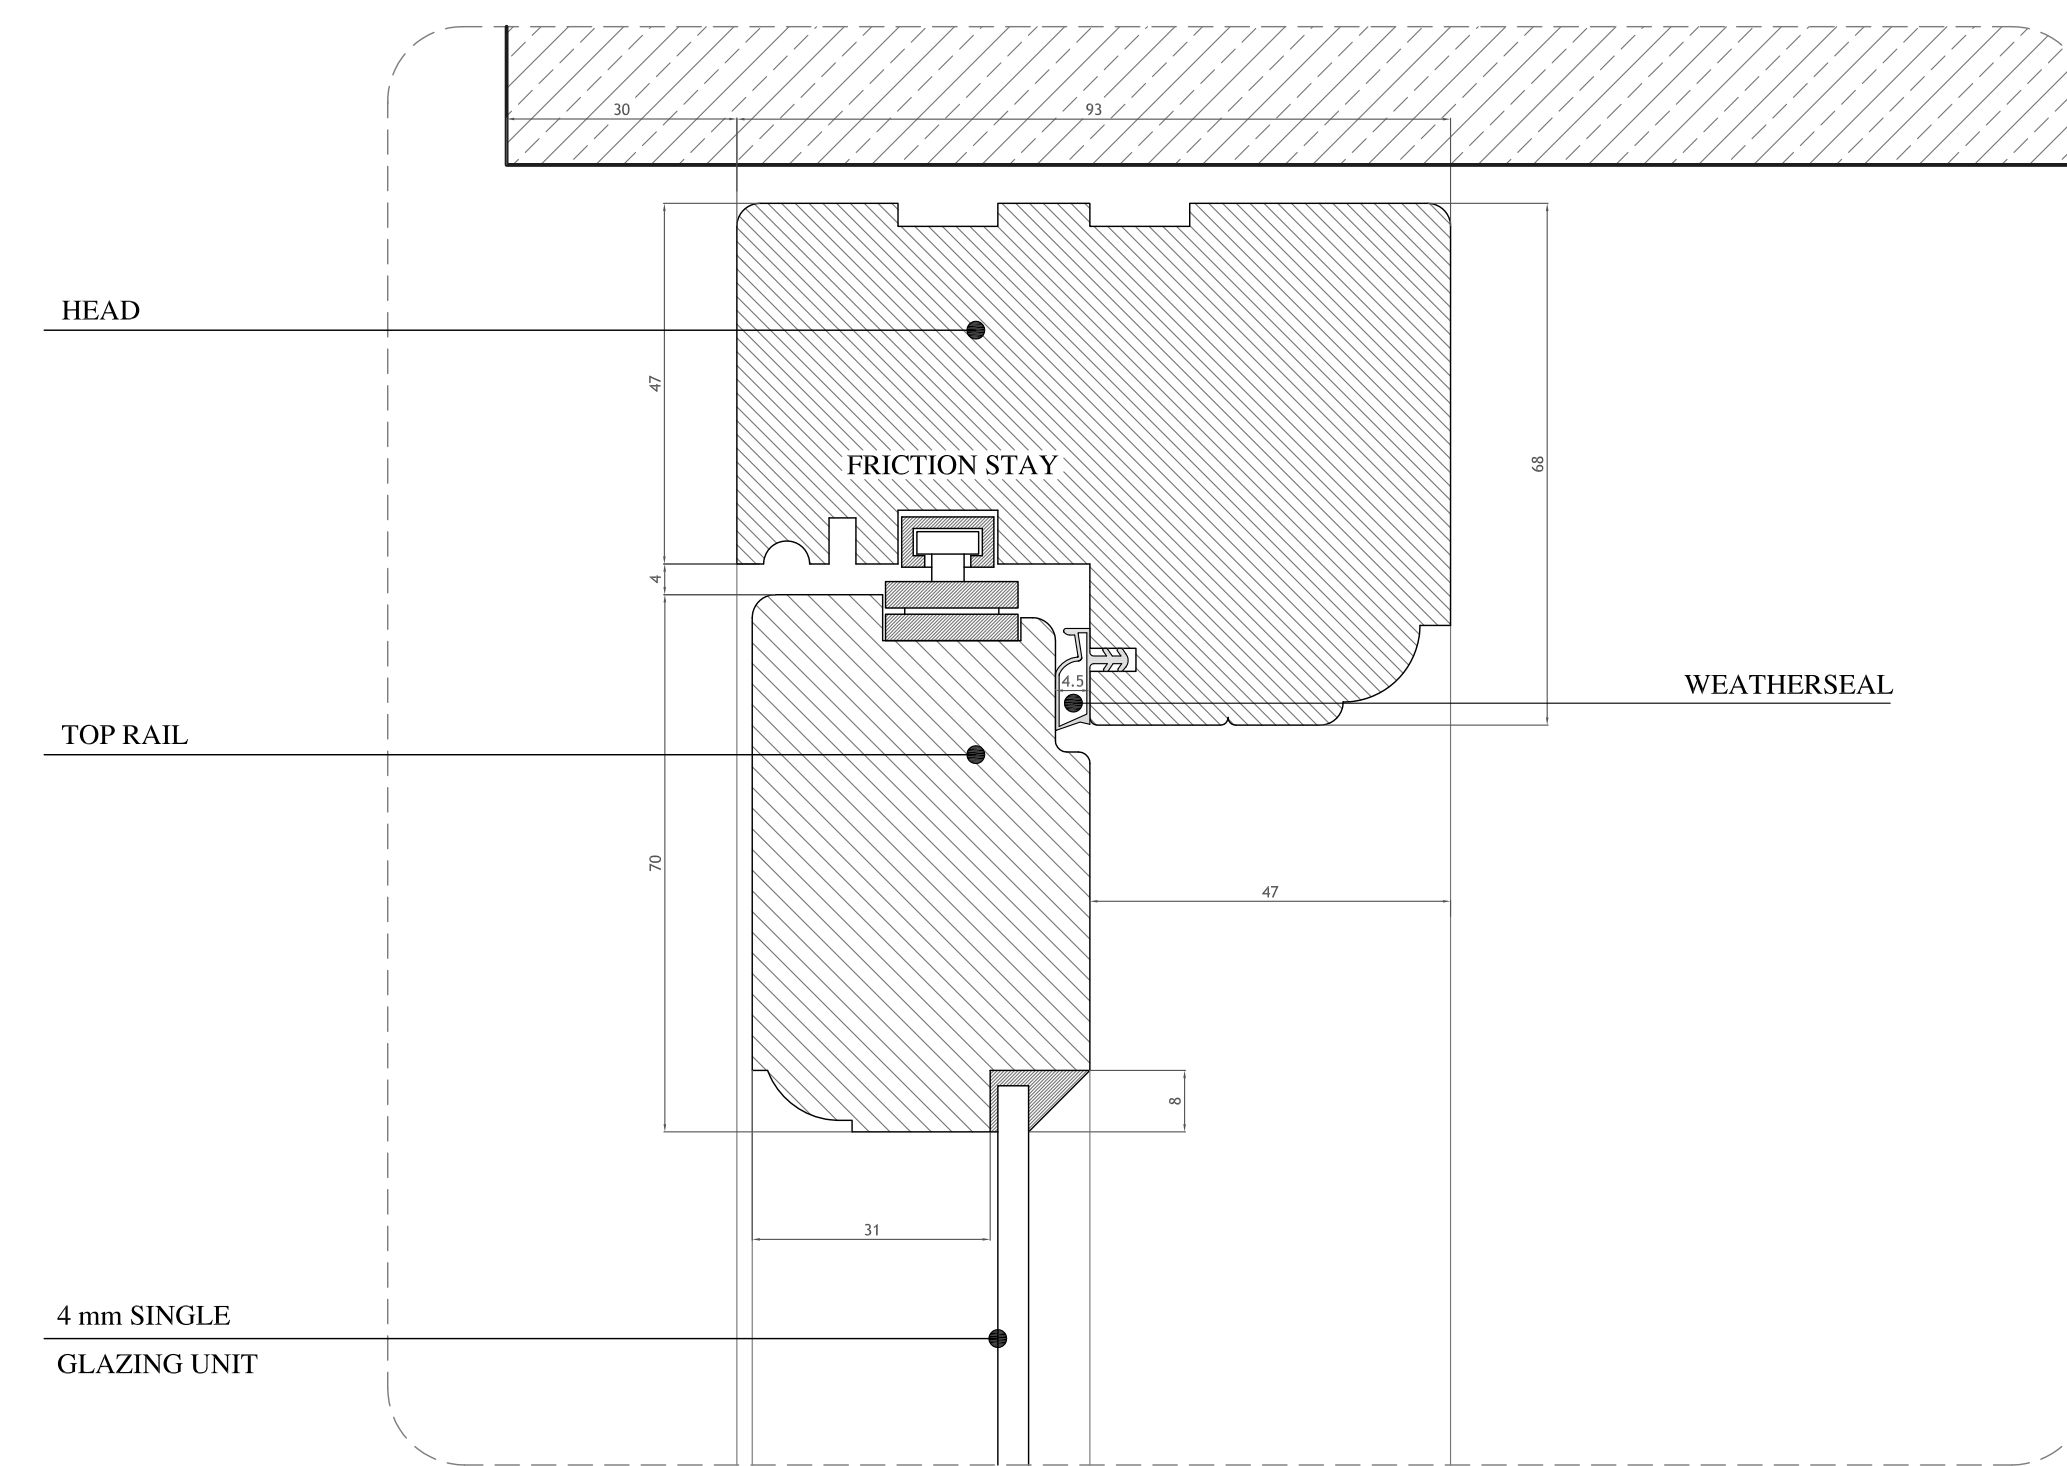

DETAIL 1- Scale 1:1@A1

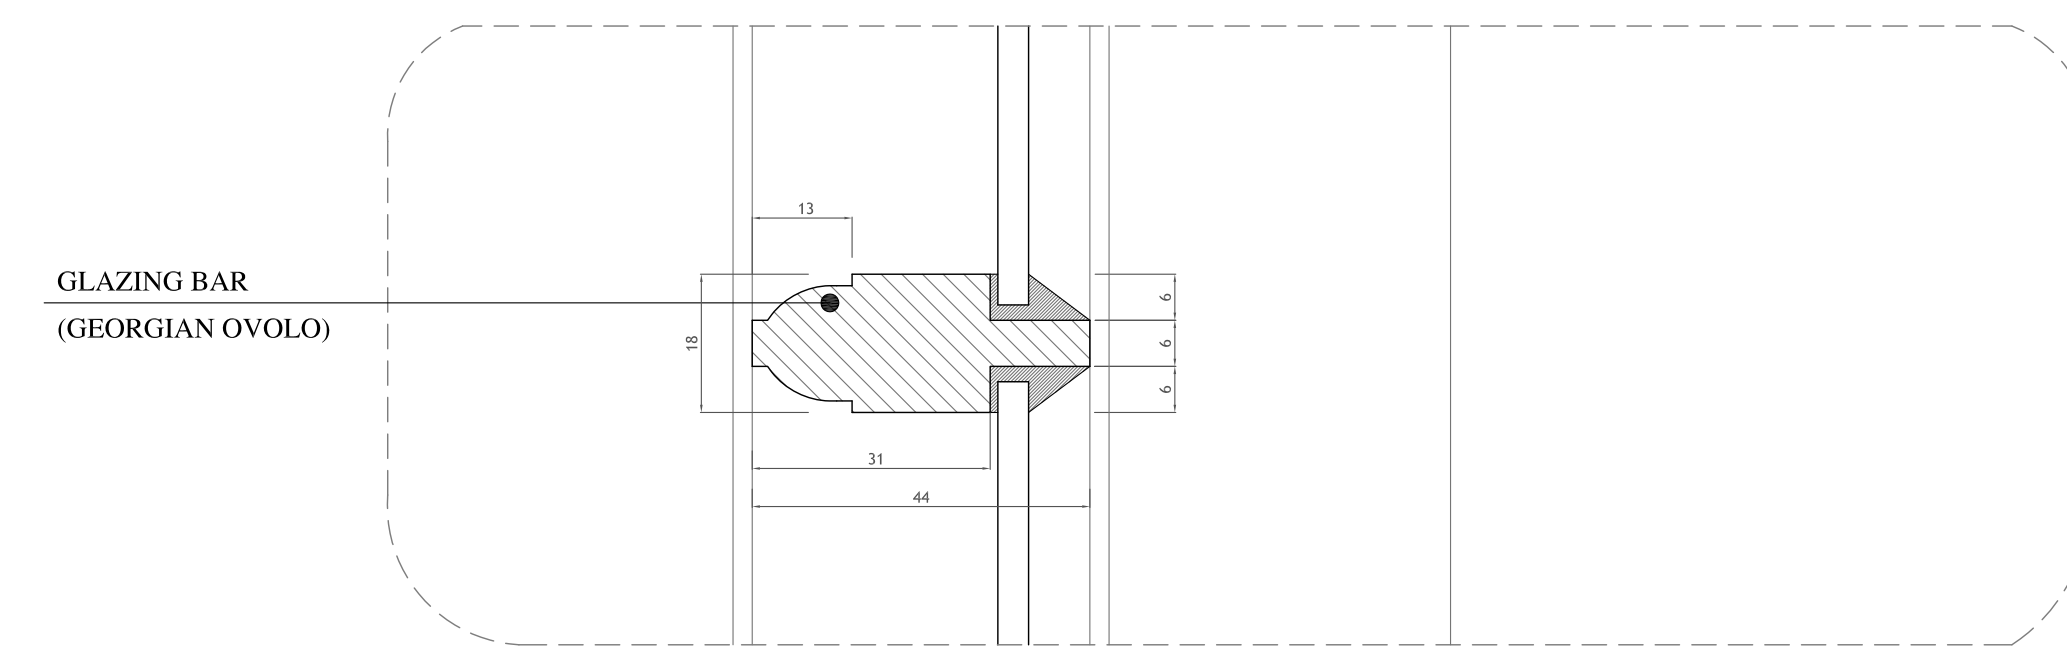

DETAIL 2 - Scale 1:1@A1

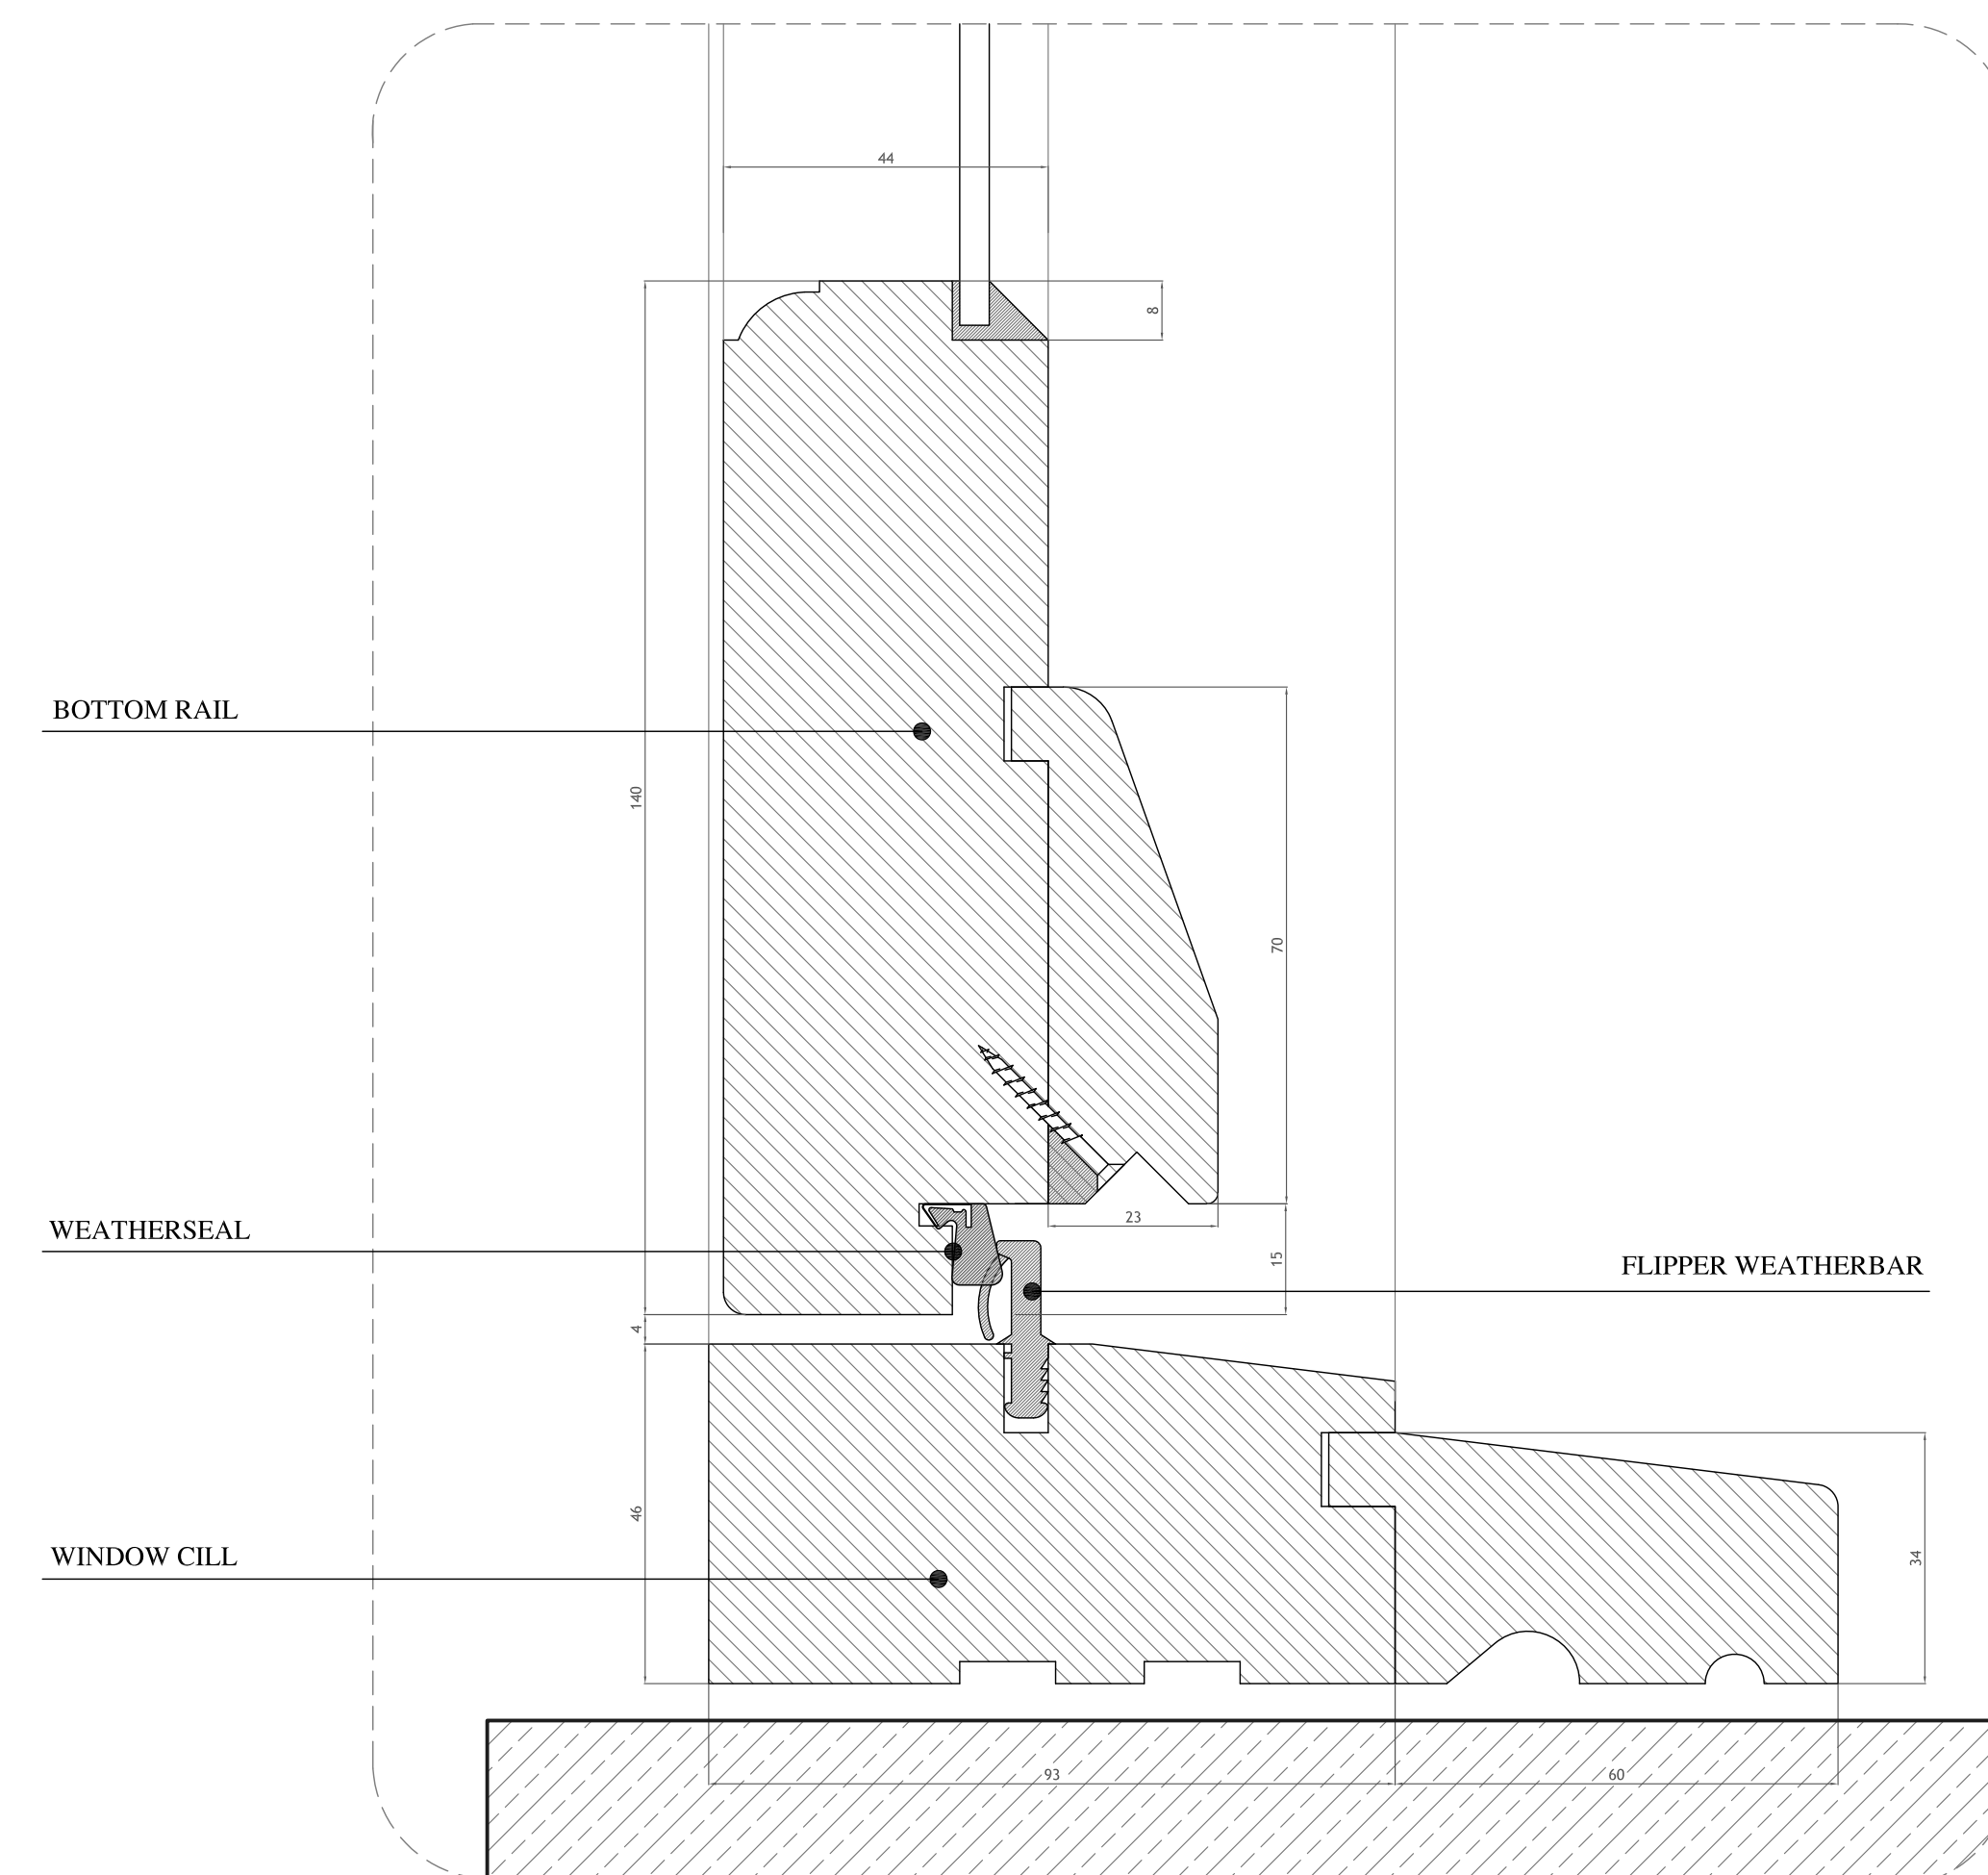

DETAIL 4 - Scale 1:1@A1

Notes

HISTORIC - SINGLE GLAZED, OPEN IN FRENCH DOORS  
GEORGIAN OVOLO - GLAZING BAR

DOORS TO BE PAINTED WOOD;  
DRAWINGS NOT TO BE USED FOR MANUFACTURING PURPOSES  
MANUFACTURERS TO TEMPLATE FROM EXISTING AND MANUFACTURE ACCORDINGLY

Patio Doors as Proposed

Mira A - Architecture & Engineering Ltd	Client: Mrs Dzhansari Umarova	Job Title:	Drawing Title:	Drawing No:	Drawing Scale:	Date:	Stage:	Revision:	All design, ideas, and arrangements as indicated on these drawings are the legal property of Mira A - Architecture Engineering Product Design Limited and will be restricted to the original site and specific project for which they were prepared. There shall be no changes or deviations from these drawings and documents without the written consent. Visual contact with these drawings shall constitute prima facie evidence of the acceptance of all these restrictions without prejudice.
Regent's Place 338 Euston Road London NW1 3BT Tel: +44 (0) 207 544 8477 Fax: +44 (0) 207 544 8401 info@mira-a.com www.mira-a.com	<b>21 Park Square East London NW1 4LH</b>	21 Park Square East London NW1 4LH	Proposed Patio Doors	657/90	1:10 1:1	October 2014	Planning		
© 2010 Mira A - Architecture Engineering Product Design Limited. The copyright in this drawing is the property of Mira A - Architecture & Engineering Product Design Limited without whose express written consent it may not be used, published or reproduced in any form.									