




WINDOWS 'NWB01', 'NWG01' & 'NWG02'

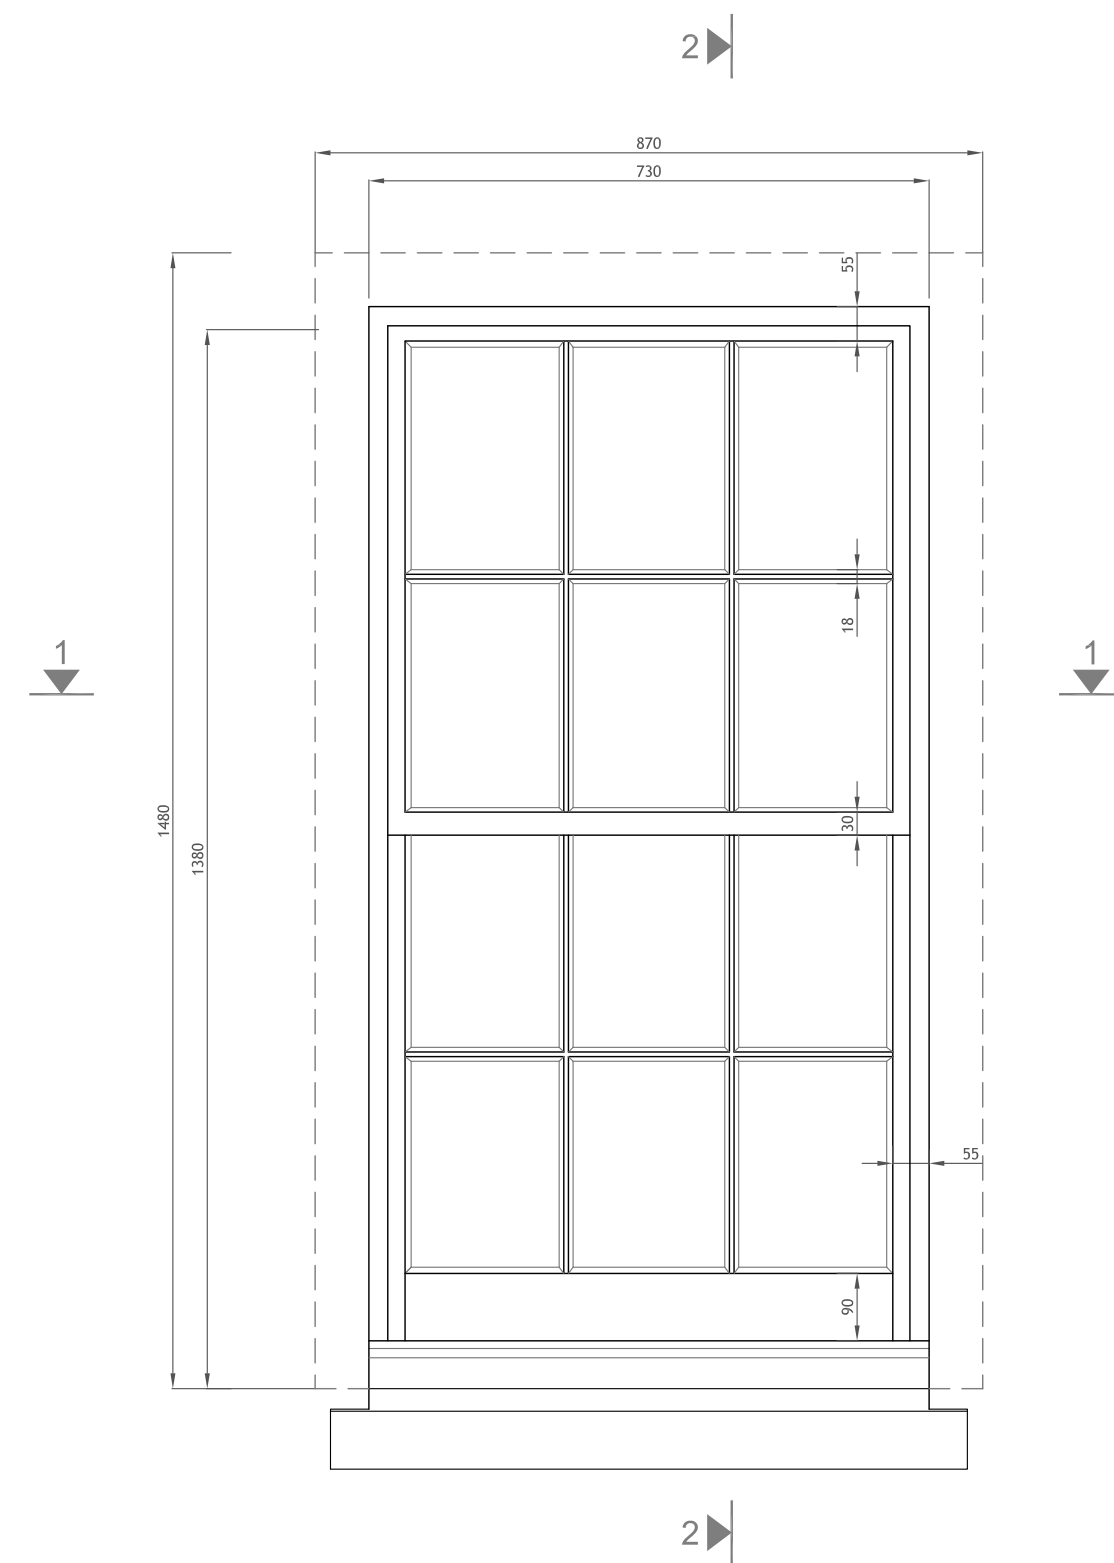

WINDOW ELEVATION  
Scale 1:10@A1

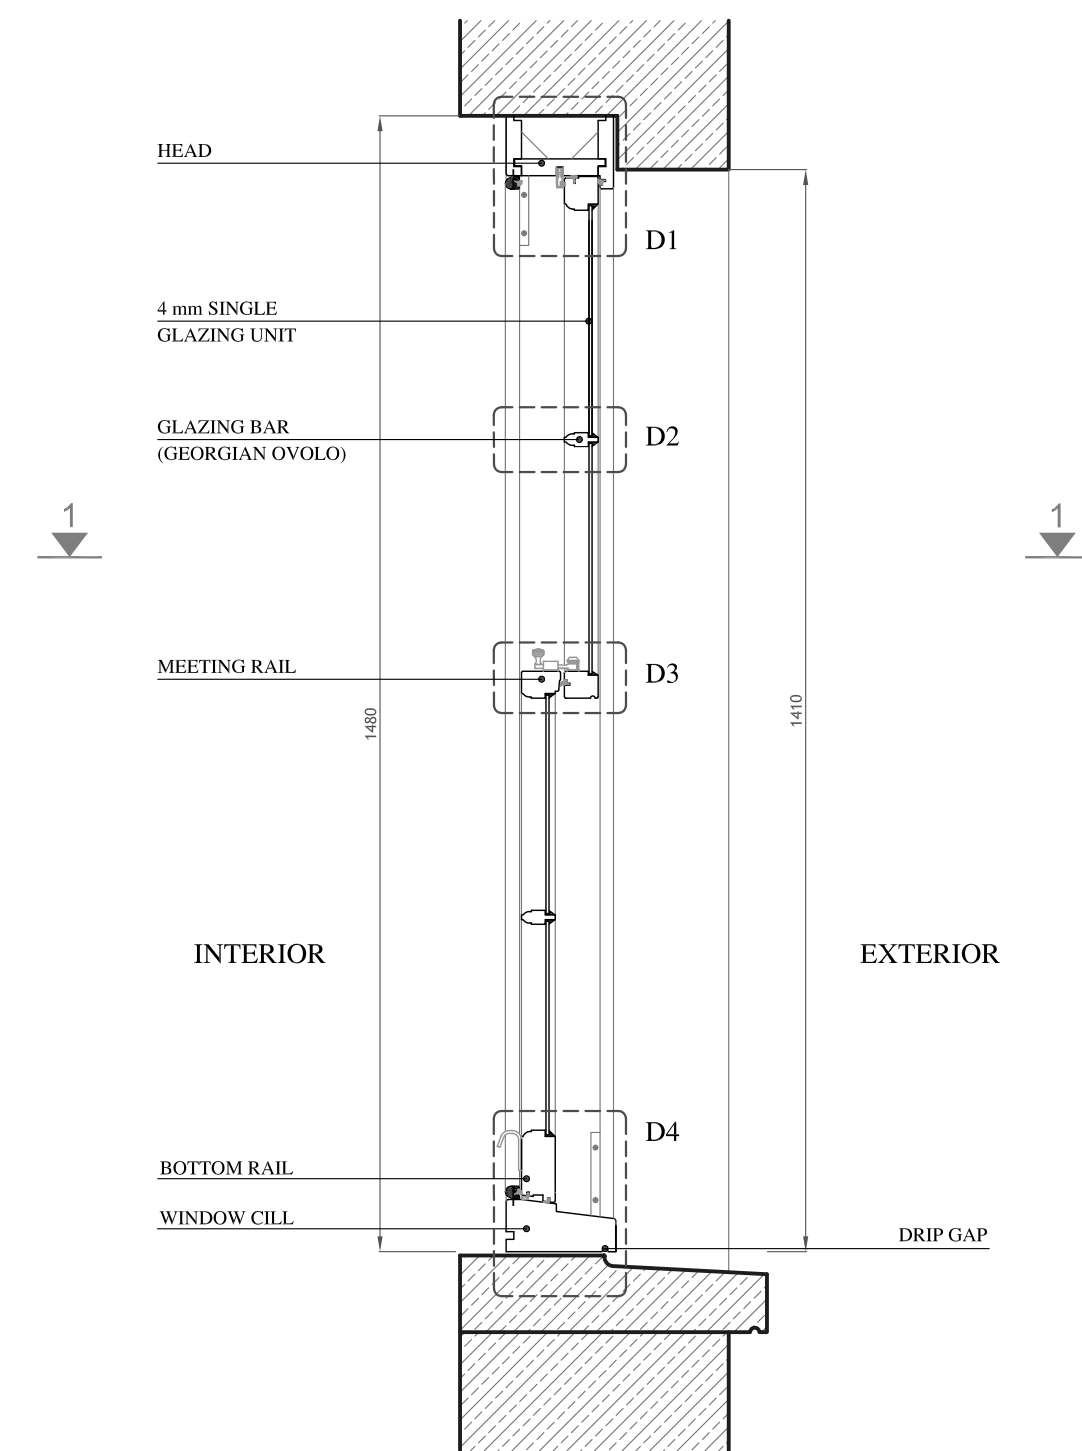

WINDOW SECTION 2-2  
Scale 1:10@A1

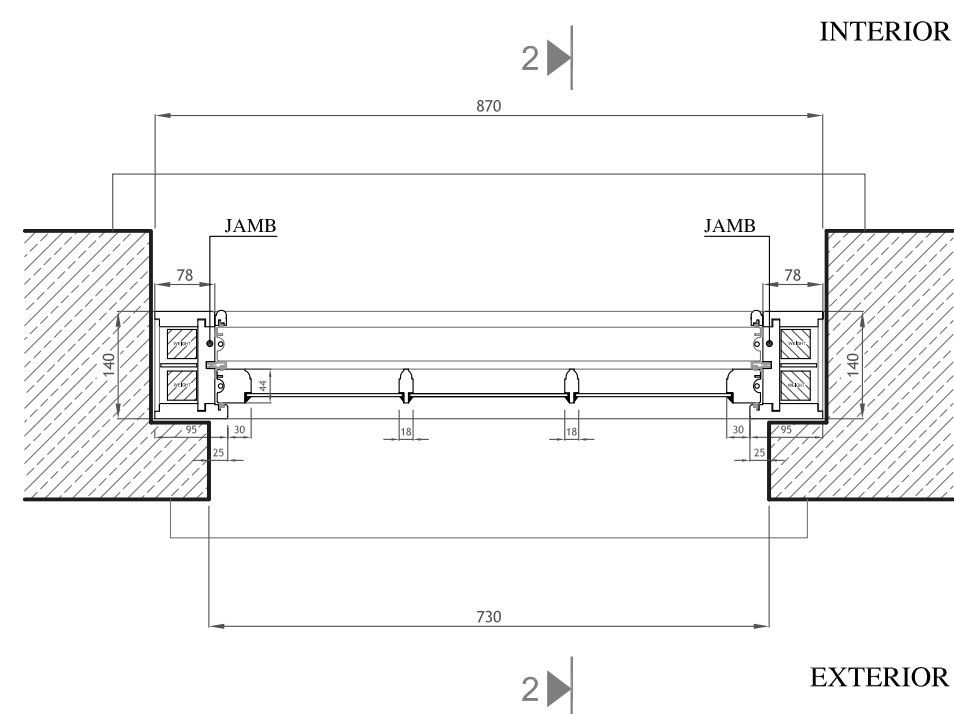


WINDOW PLAN/ SECTION 1-1  
Scale 1:10@A1

Notes

HISTORIC (CONSERVATION) - SINGLE GLAZED BOX SASH WINDOW  
GEORGIAN OVOLO - GLAZING BAR

DRAWINGS NOT TO BE USED FOR MANUFACTURING PURPOSES  
MANUFACTURERS TO TEMPLATE FROM EXISTING AND MANUFACTURE ACCORDINGLY

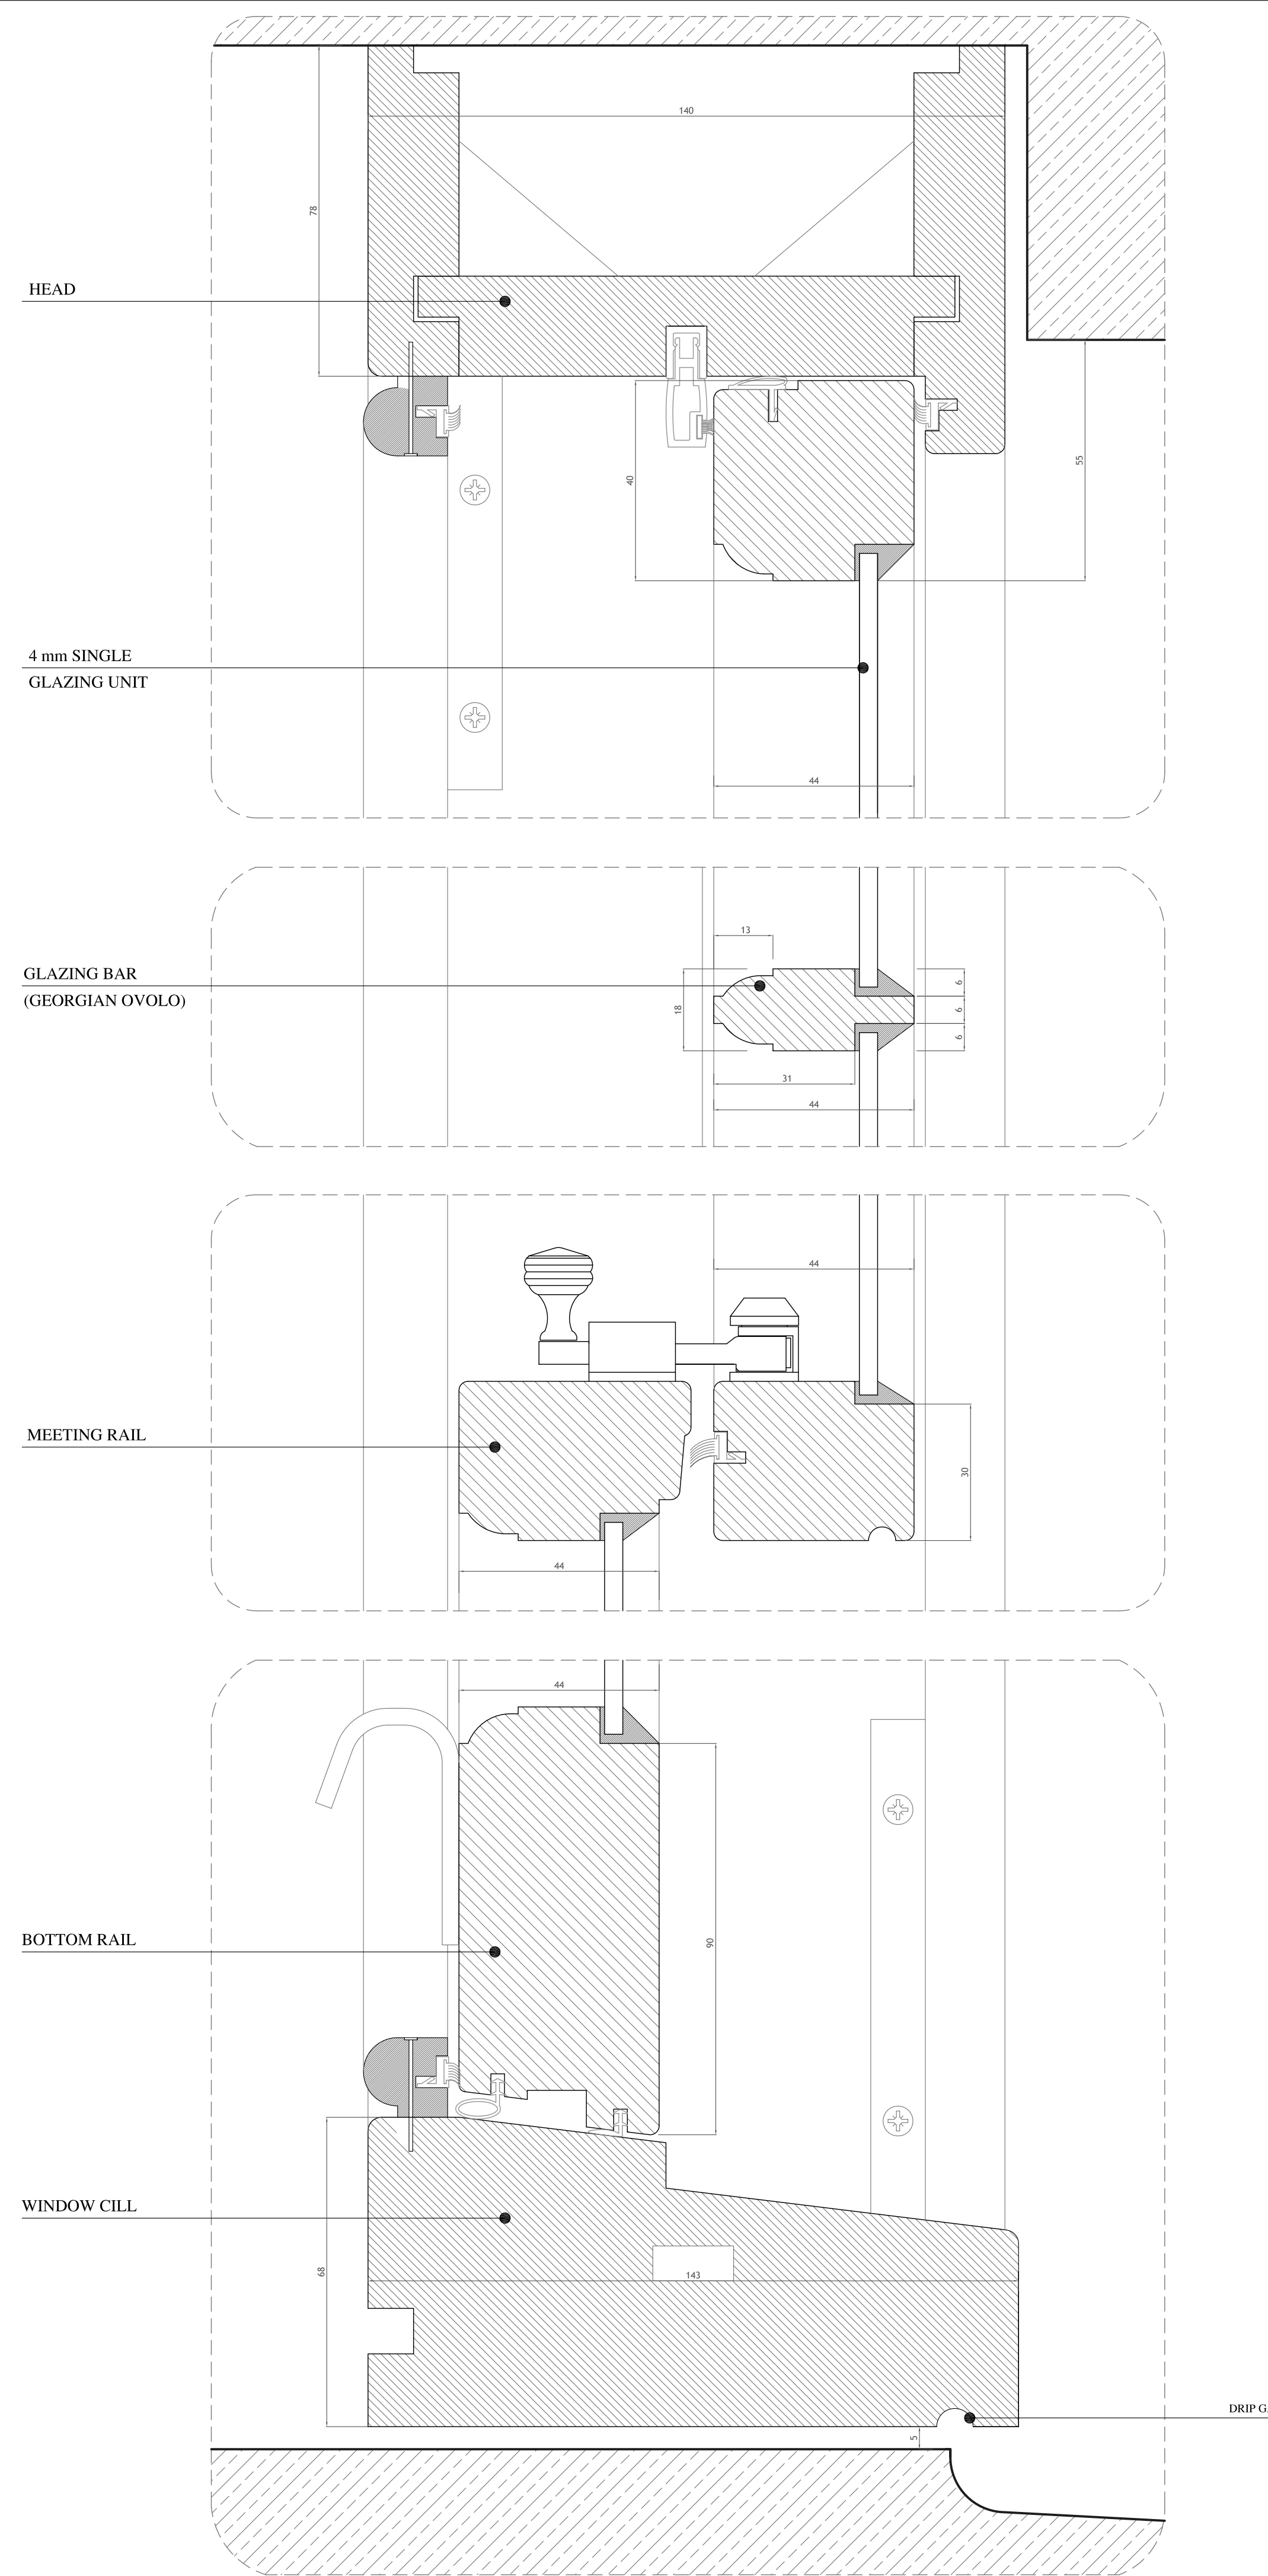

DETAIL 1 - Scale 1:1@A1

DETAIL 2 - Scale 1:1@A1

DETAIL 3 - Scale 1:1@A1

DETAIL 4 - Scale 1:1@A1