



REAR ELEVATION

[AS EXISTING]

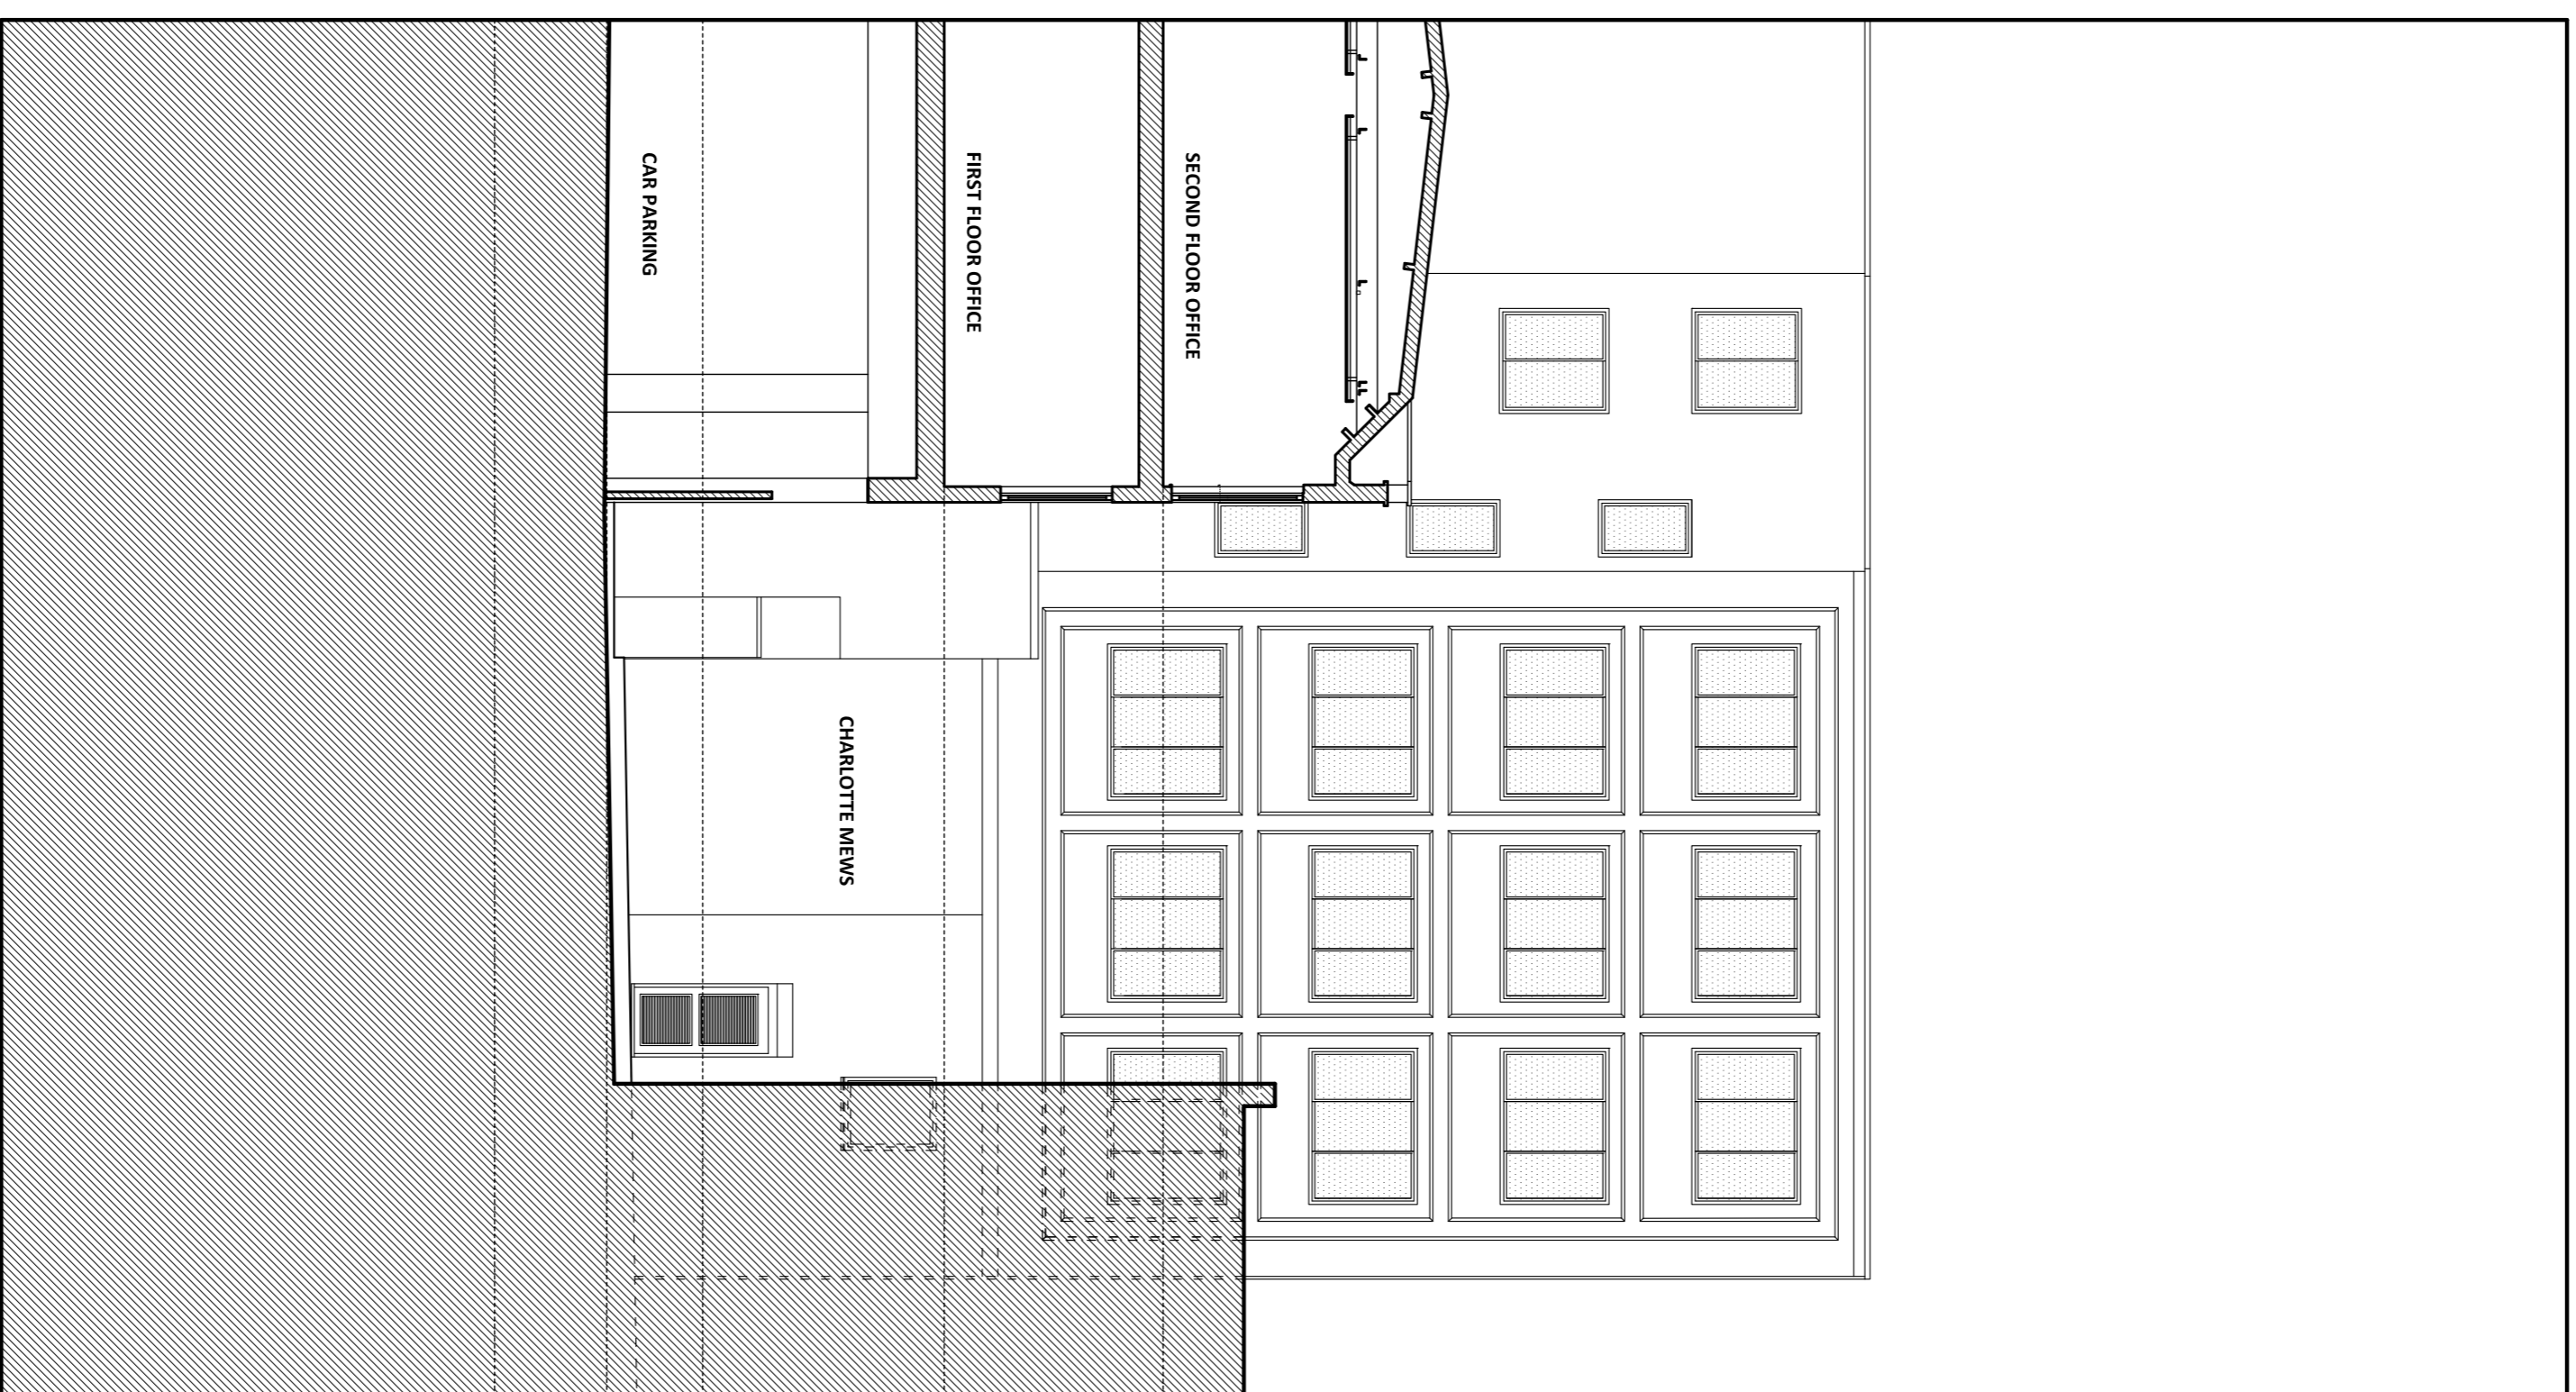

PART SECTION

[AS EXISTING]

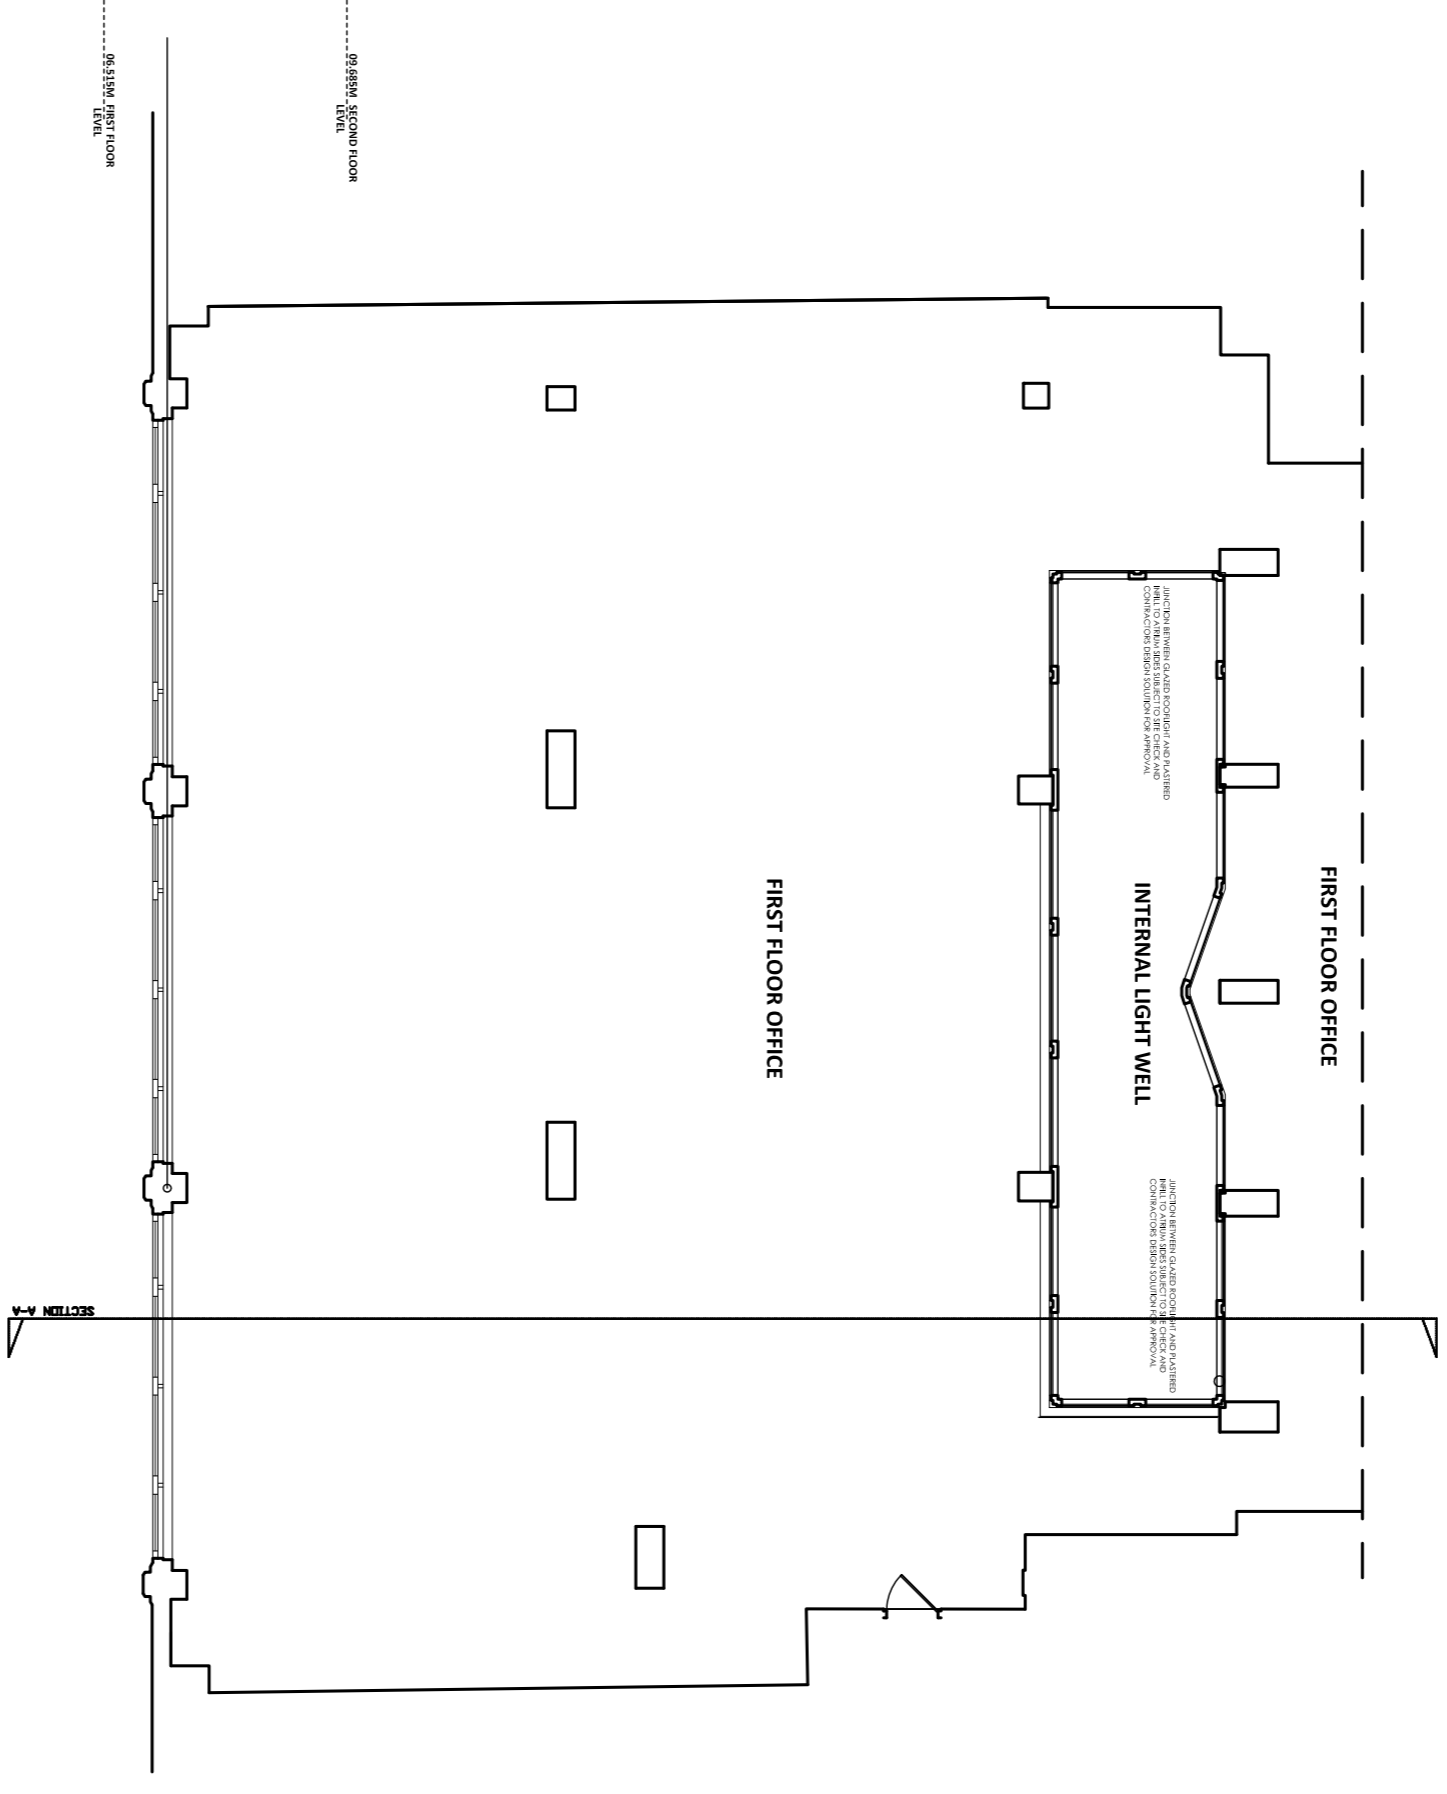

revisions		
1	2020/01/14	UPDATED FOR PLANNING SUB
2	2020/01/14	CLIENT ISSUE FOR APPROVAL
#	date	details
		drawn

CANADA LIFE

REPLACEMENT OF / ALTERATIONS TO FENESTRATION

REAR OF ARIEL HOUSE, 74A CHARLOTTE STREET, LONDON ELEVATION AND REAR SECTION AS EXISTING

drawn	project	drawing	site	project	client
ES	1268	011A	REAR OF ARIEL HOUSE, 74A CHARLOTTE STREET, LONDON	REPLACEMENT OF / ALTERATIONS TO FENESTRATION	CANADA LIFE
checked		drawing			
BSM		PLNG			
scale					
		A1			
		100			

burigloo

architecture_design consultancy_project delivery
410 wilby way | richin 1 | northshore | 3GS ULE | admin@burigloo.com