

back extension



rear room





entrance hall



rear room



front elevation

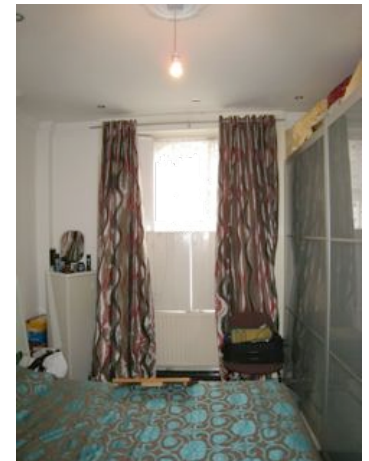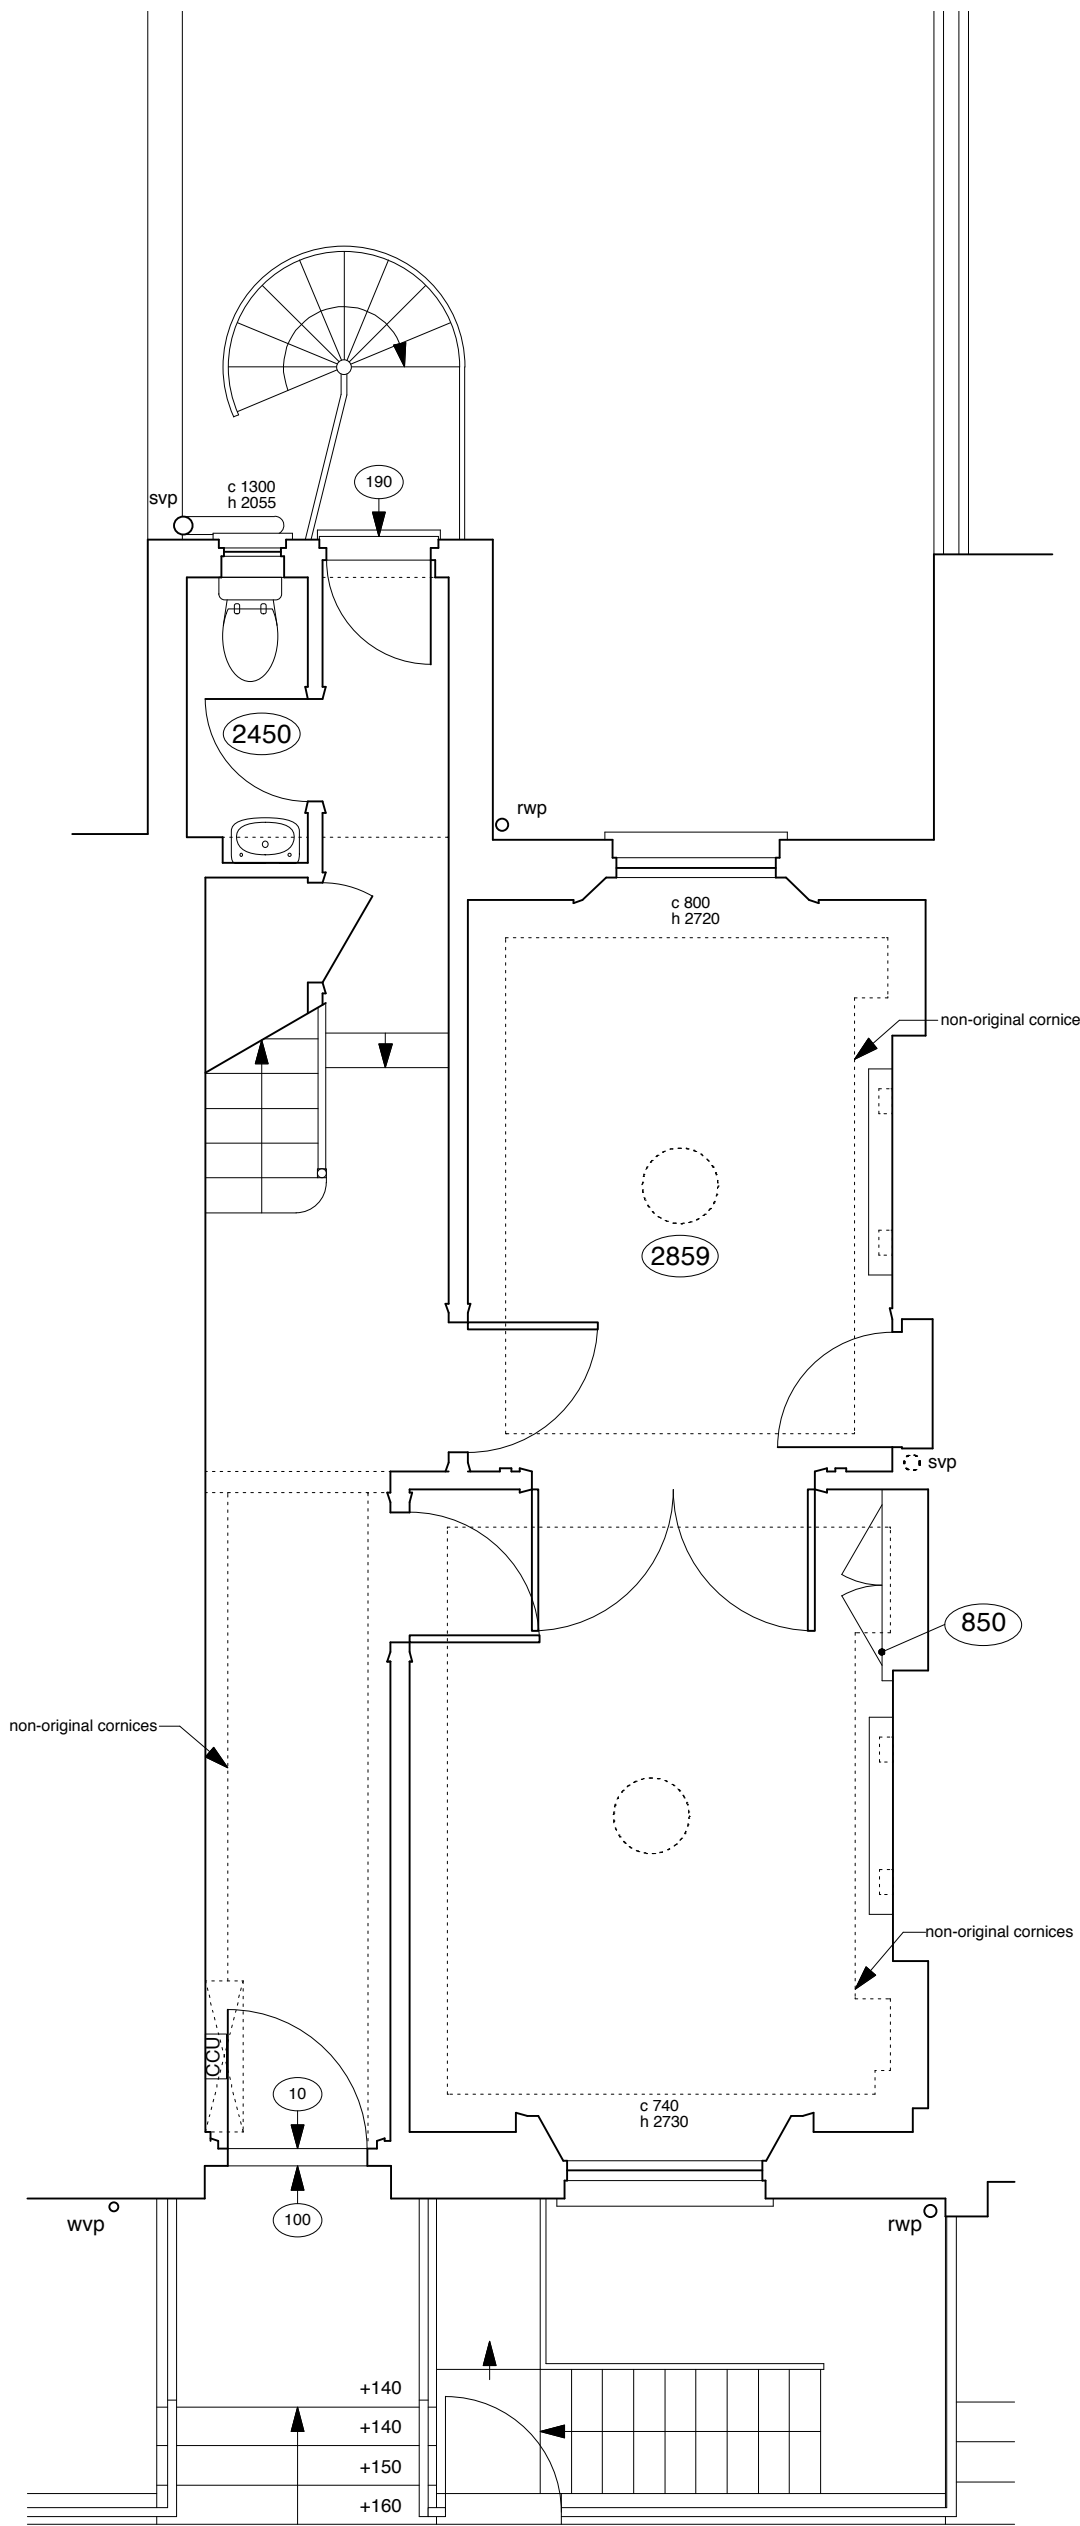

front bedroom



basement flat entrance