




EXISTING REAR (EAST) ELEVATION

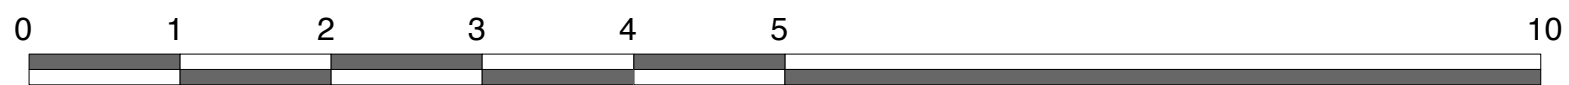

REVISIONS	
PROJ.	42 Hillway London N6 6HH
CLIENT	D Burnside + R Hermer
	enclosure 6 shardeloes road London SE14 6NZ T/F 020 74504106 E: mail@enclosure.org.uk
TITLE	EXISTING ELEVATION REAR (EAST)
DWG	102 (P)04
DATE	SEP 14
SCALE	1:50 @A3