




EXISTING SIDE ELEVATION (NORTH)

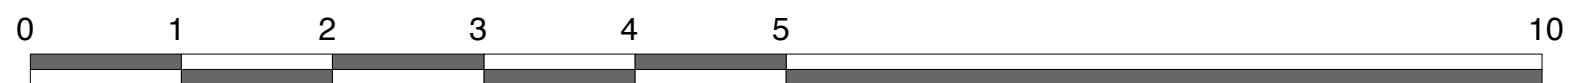

REVISIONS	
PROJ.	42 Hillway London N6 6HH
CLIENT	D Burnside + R Hermer
	enclosure 6 shardeloes road London SE14 6NZ T/F 020 74504106 E: mail@enclosure.org.uk
TITLE	EXISTING ELEVATION SIDE (NORTH)
DWG	<b>102 (P)05</b>
DATE	SEP 14
SCALE	1:50 @A3