


EXISTING FRONT(WEST) ELEVATION

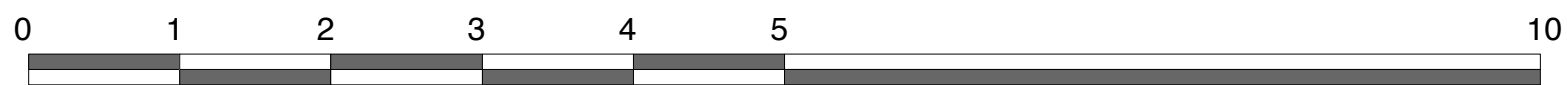

REVISIONS	
PROJ.	42 Hillway London N6 6HH
CLIENT	D Burnside + R Hermer
	enclosure 6 shardeoes road London SE14 6NZ T/F 020 74504106 E: mail@enclosure.org.uk
TITLE	PROPOSED ELEVAT'N FRONT (WEST)
DWG	102 (P)17
DATE	SEP 14
SCALE	1:50 @A3