



AA

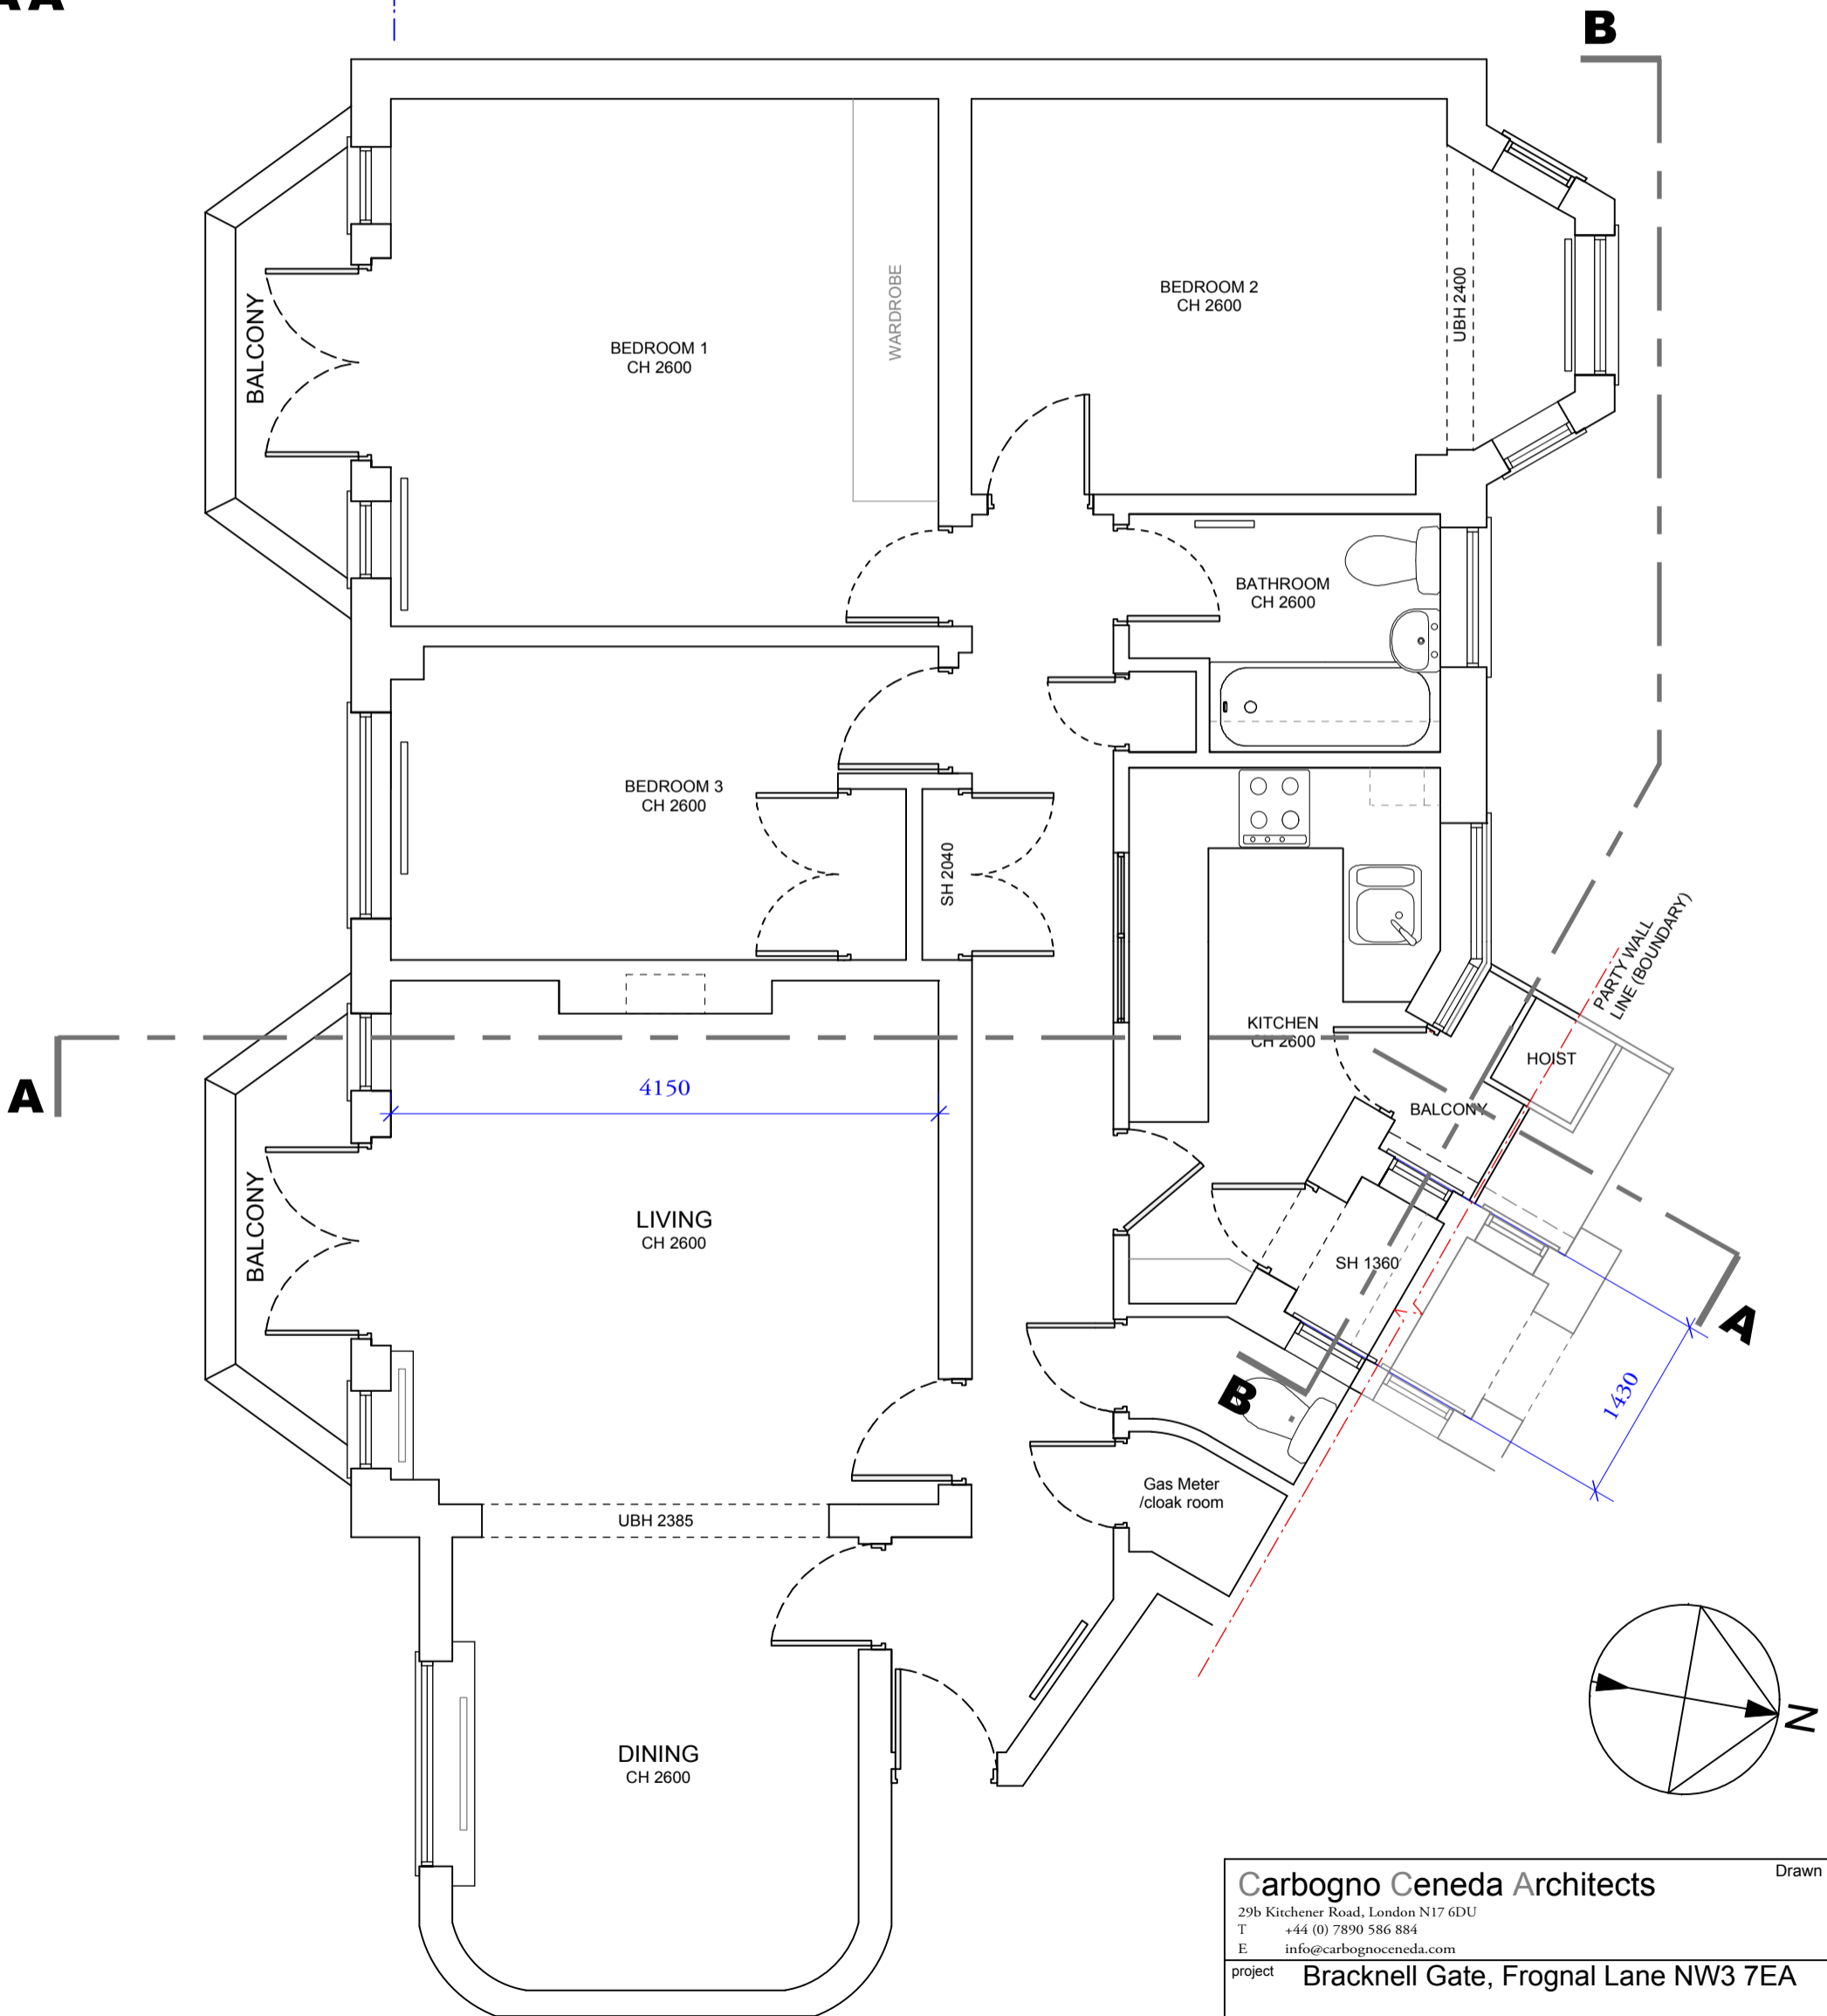

A

A

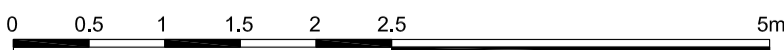

Carbogo Ceneda Architects			Drawn by FM
29b Kitchener Road, London N17 6DU			
T +44 (0) 7890 586 884			
E info@carbognoceneda.com			
project	Bracknell Gate, Froggnal Lane NW3 7EA		
client	Florian Leonhard		
title	Existing Plan, & Sectional Elevation AA		
scale	1:50	date	14 10 2014
		drwg no.	PL13-01