


PL300
A

PL301
C

PL300
B

CRADDOCK STREET

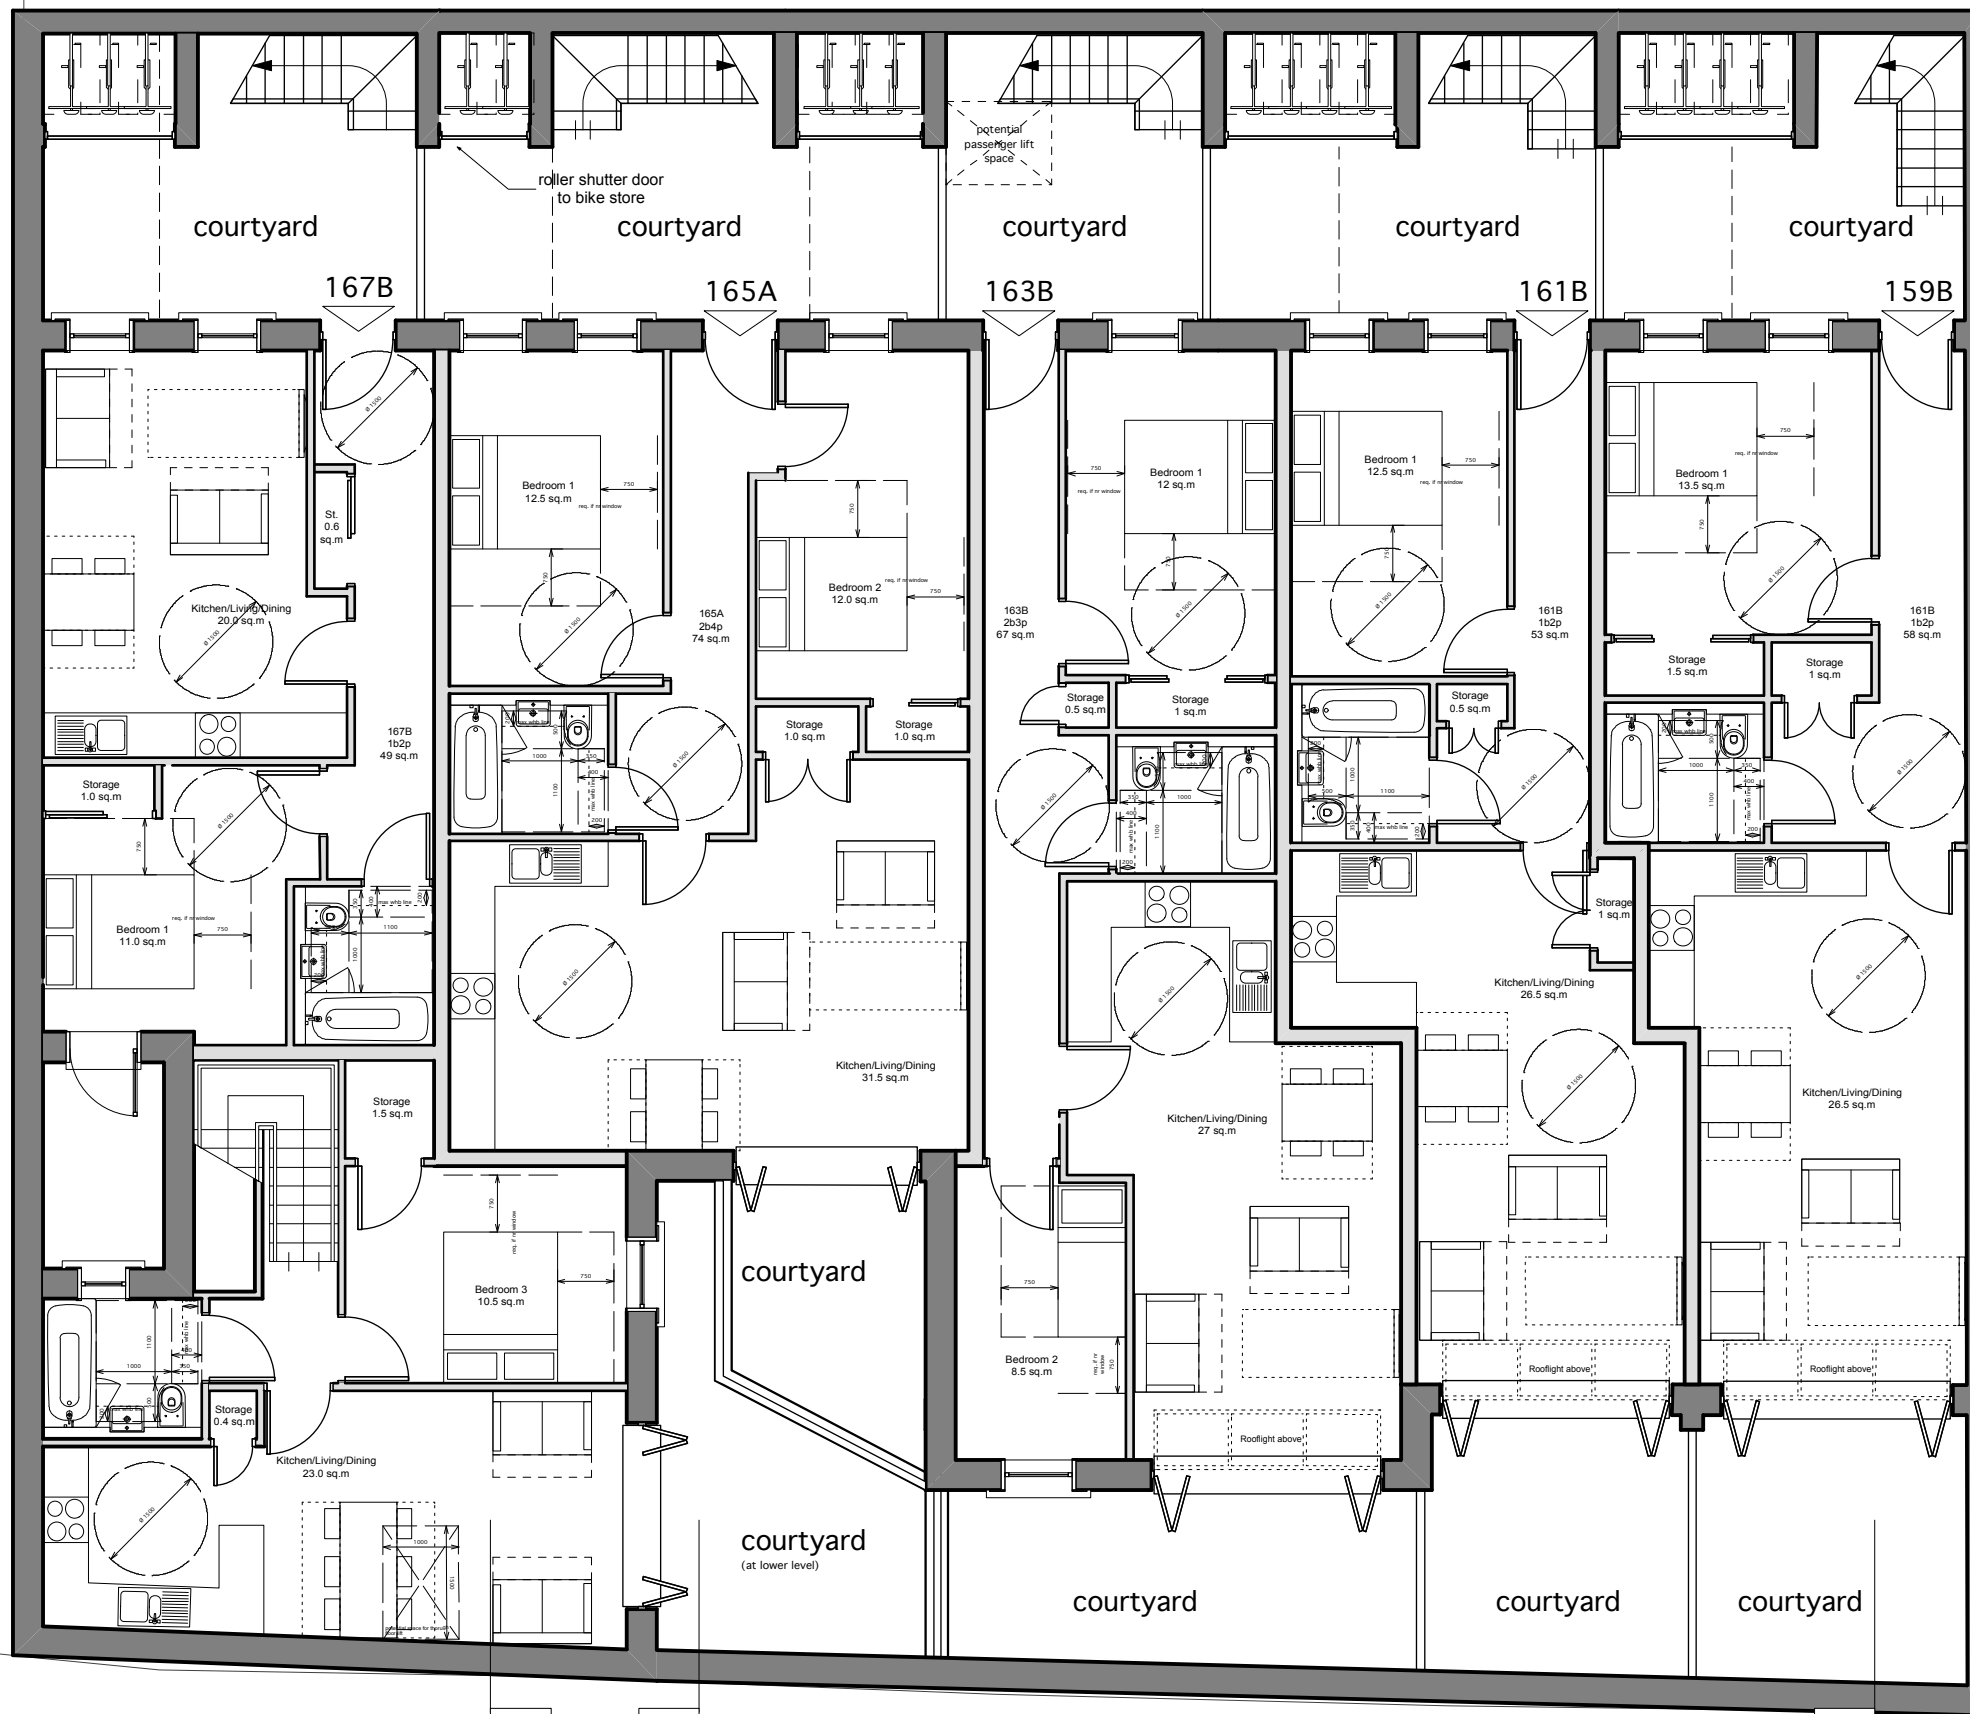

revisions:

All dimensions and areas are approximate and are to be verified on site.

NORTON MAYFIELD ARCHITECTS

Spaceworks, Harland Works, John Street, Sheffield S2 4QU
t/f 0114 270 0014, studio@nortonmayfield.co.uk

PLANNING

client:

Millcastle Properties Ltd

159-167 Prince of Wales Road

drawing N°:
1211 PL100E

drawing title:
Plan - Lower Ground

scale:
1:100 @ A3

date:
JULY 2012