


Note



Use figured dimensions only. All dimensions are to be checked on site and any discrepancies, errors or omissions are to be reported to the architect prior to commencement of works.

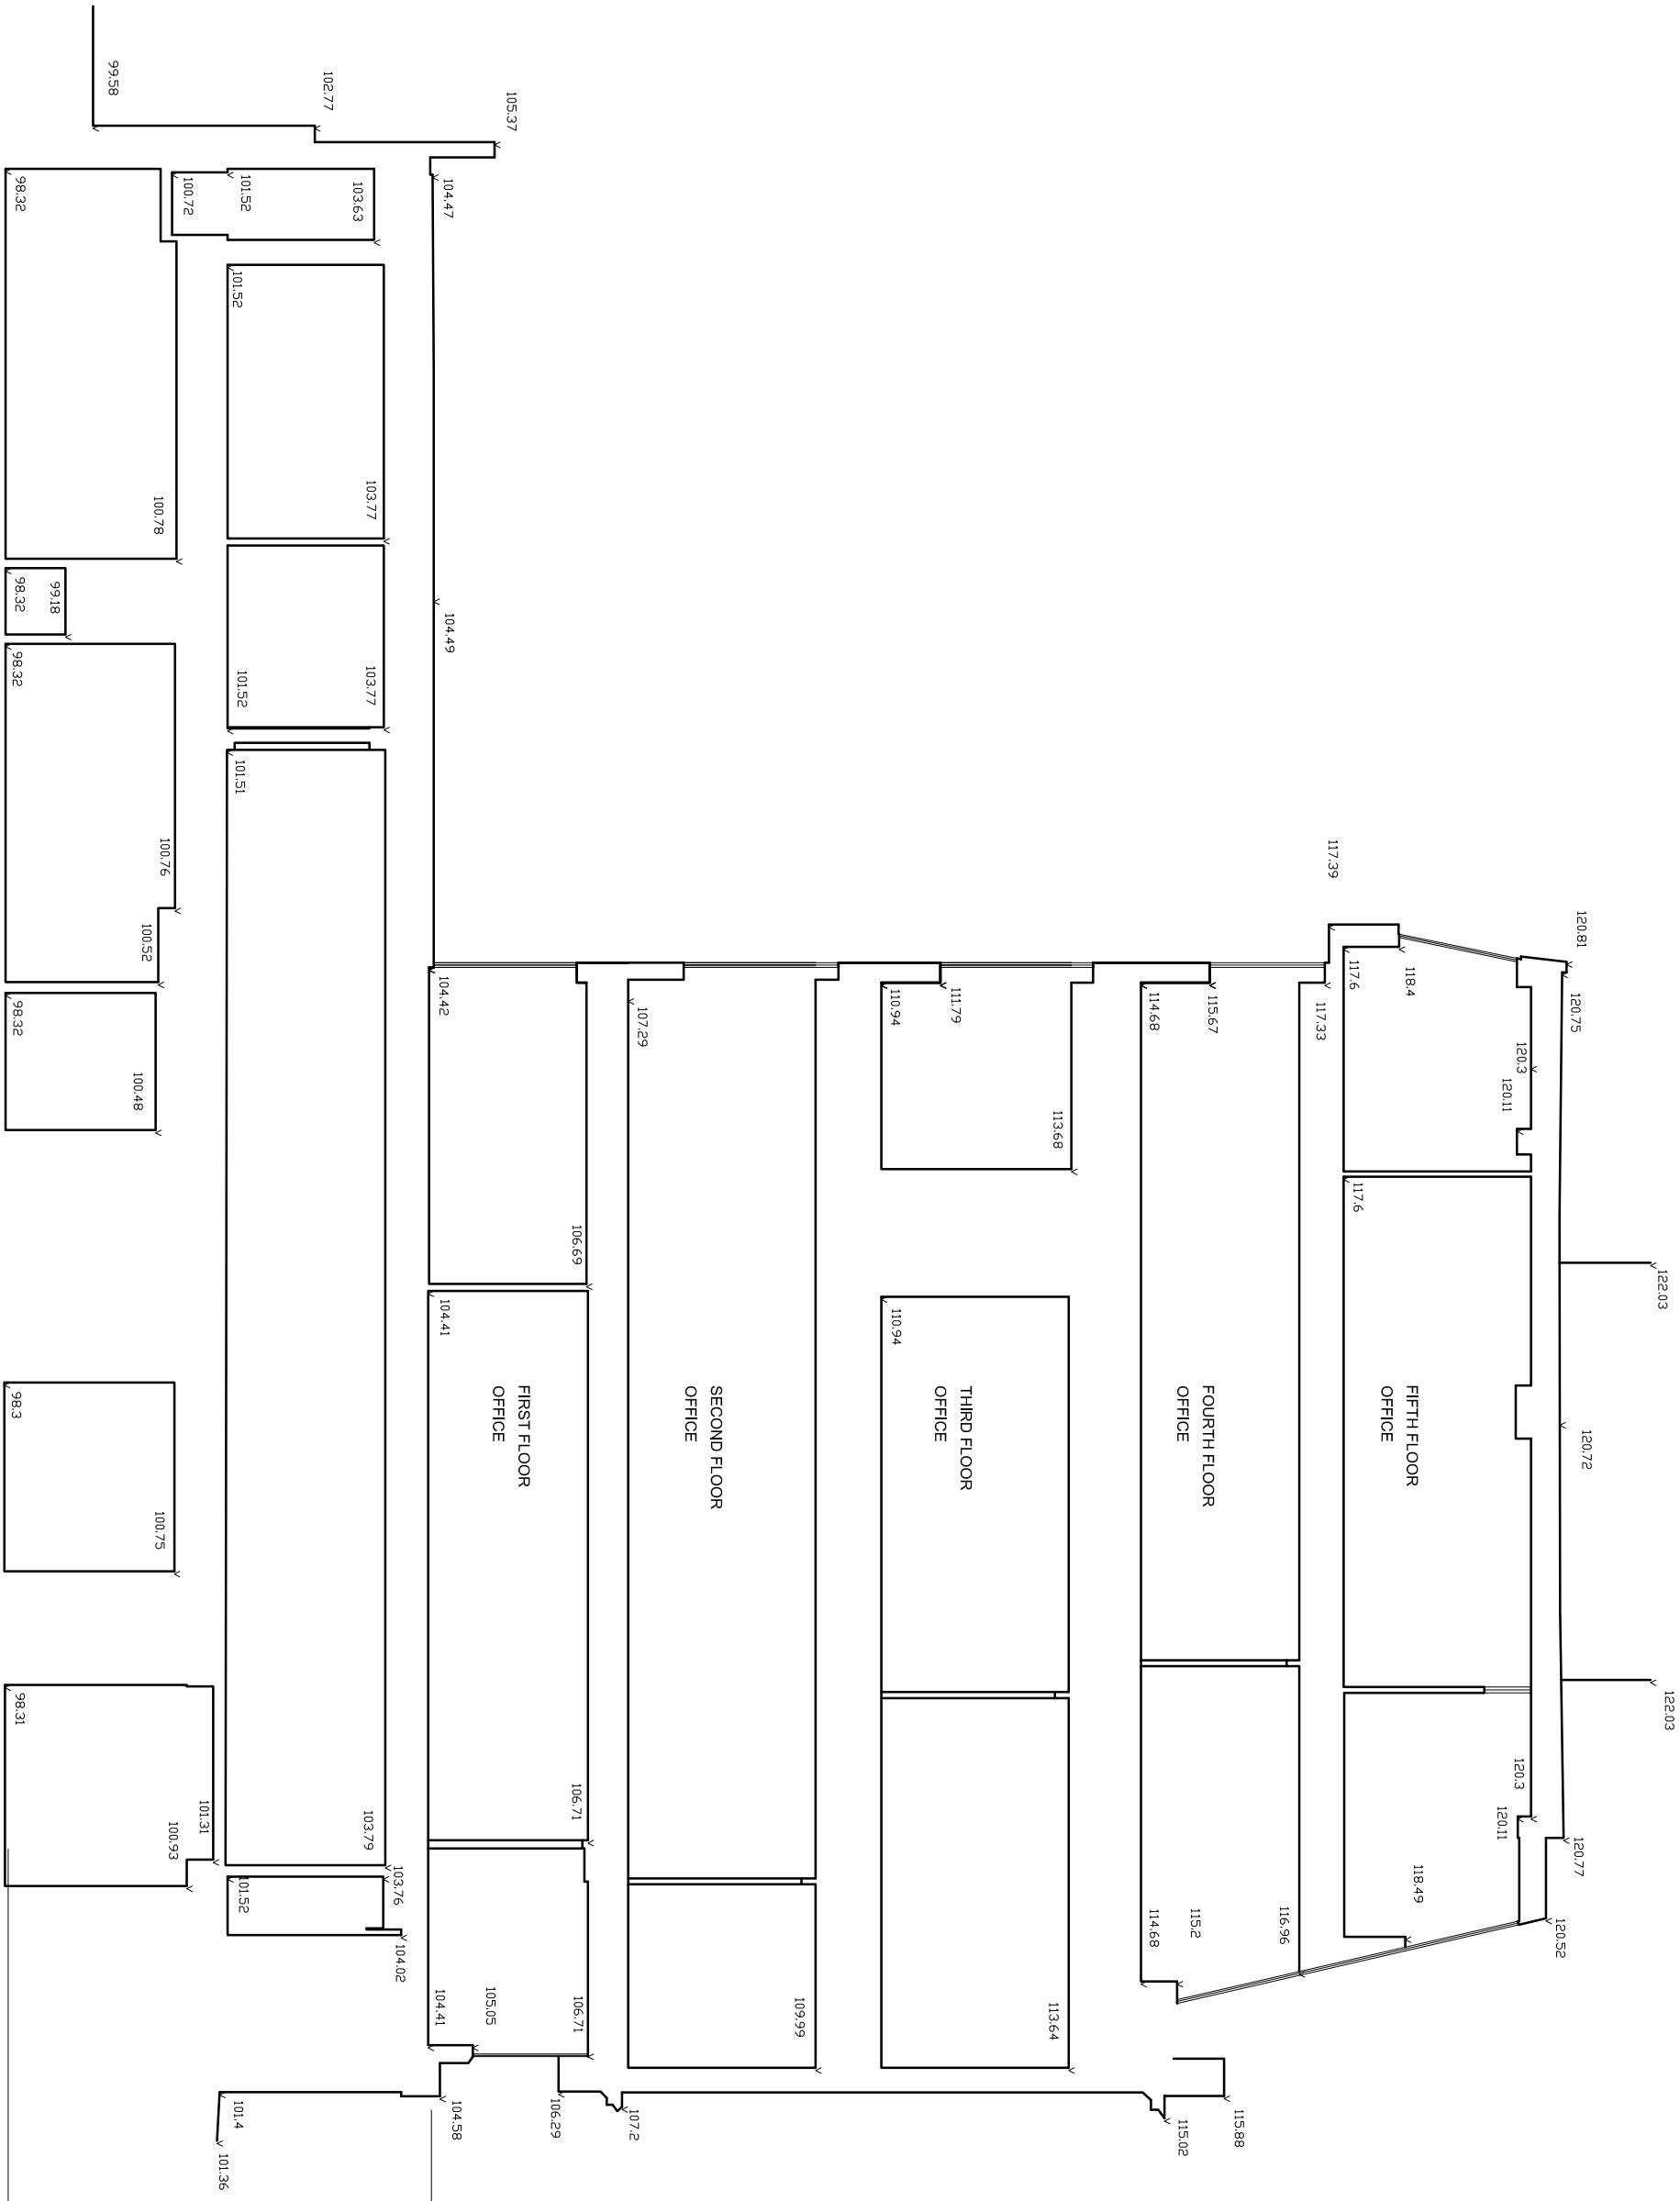

Not part of this application

SCHEME DESIGN SUBJECT TO STRUCTURAL ENGINEER /SERVICES ENGINEER, & PLANNERS COMMENT

FOR PLANNING

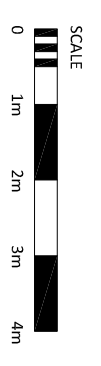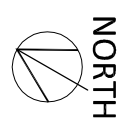

* mm/dd/yy	Description	By
* mm/dd/yy	Description	By

project	date	scale	drawn by
25-26 Hampstead High Street	Aug 14	1:100@A3	mb
drawing	dwg. no	rev	rev
Section AA as existing	FGF-106	rev	rev

Section AA 1:100

BB PARTNERSHIP LTD
 CHARTERED ARCHITECTS
 THE TRAFALGAR, 17 REMINGTON STREET, LONDON N1 8DH
 TEL . 020 7336 8555 FAX . 020 7336 8777
 e-mail . architect@bbpartnership.co.uk