
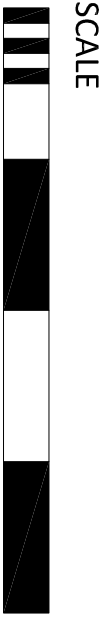


Note

Use figured dimensions only. All dimensions are to be checked on site and any discrepancies, errors or omissions are to be reported to the architect prior to commencement of works.

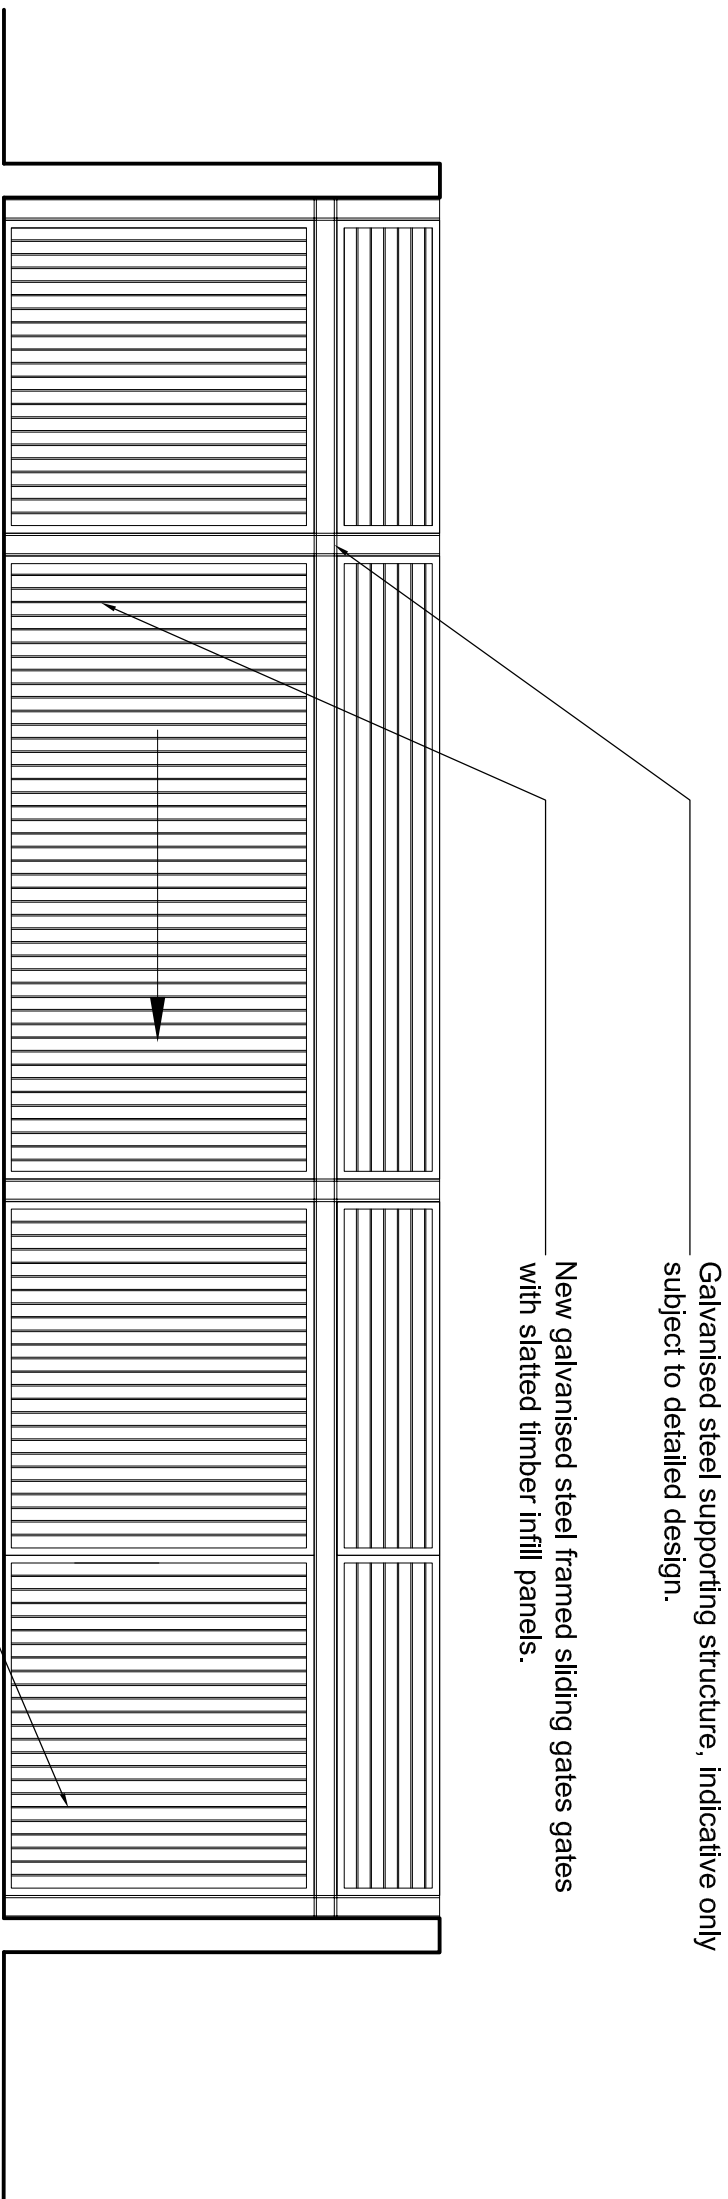

Proposed works to external fabric only -
building use as existing

SCHEME DESIGN SUBJECT TO
STRUCTURAL ENGINEER /SERVICES ENGINEER,
& PLANNERS COMMENT

FOR PLANNING

New galvanised steel framed fence and gates with
slatted timber infill panels, to match height of the
existing one.

Elevation BB (gate and fence to rear) 1:50

BB PARTNERSHIP LTD													
C H A R T E R E D A R C H I T E C T S													
THE TRAFALGAR . 17 REMINGTON STREET . LONDON N1 8DH TEL . 020 7336 8555 FAX . 020 7336 8777 e-mail . architect@bbpartnership.co.uk													
project	25-26 Hampstead High Street			date	Aug 14		scale	1:50@A3		drawn by		mb	
				drawing	Elevation BB (external fabric only)			dwrg. no	FGF-271		rev	-	rev
rev	rev	rev	rev										