
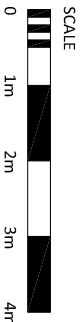


Note

Use figured dimensions only. All dimensions are to be checked on site and any discrepancies, errors or omissions are to be reported to the architect prior to commencement of works.

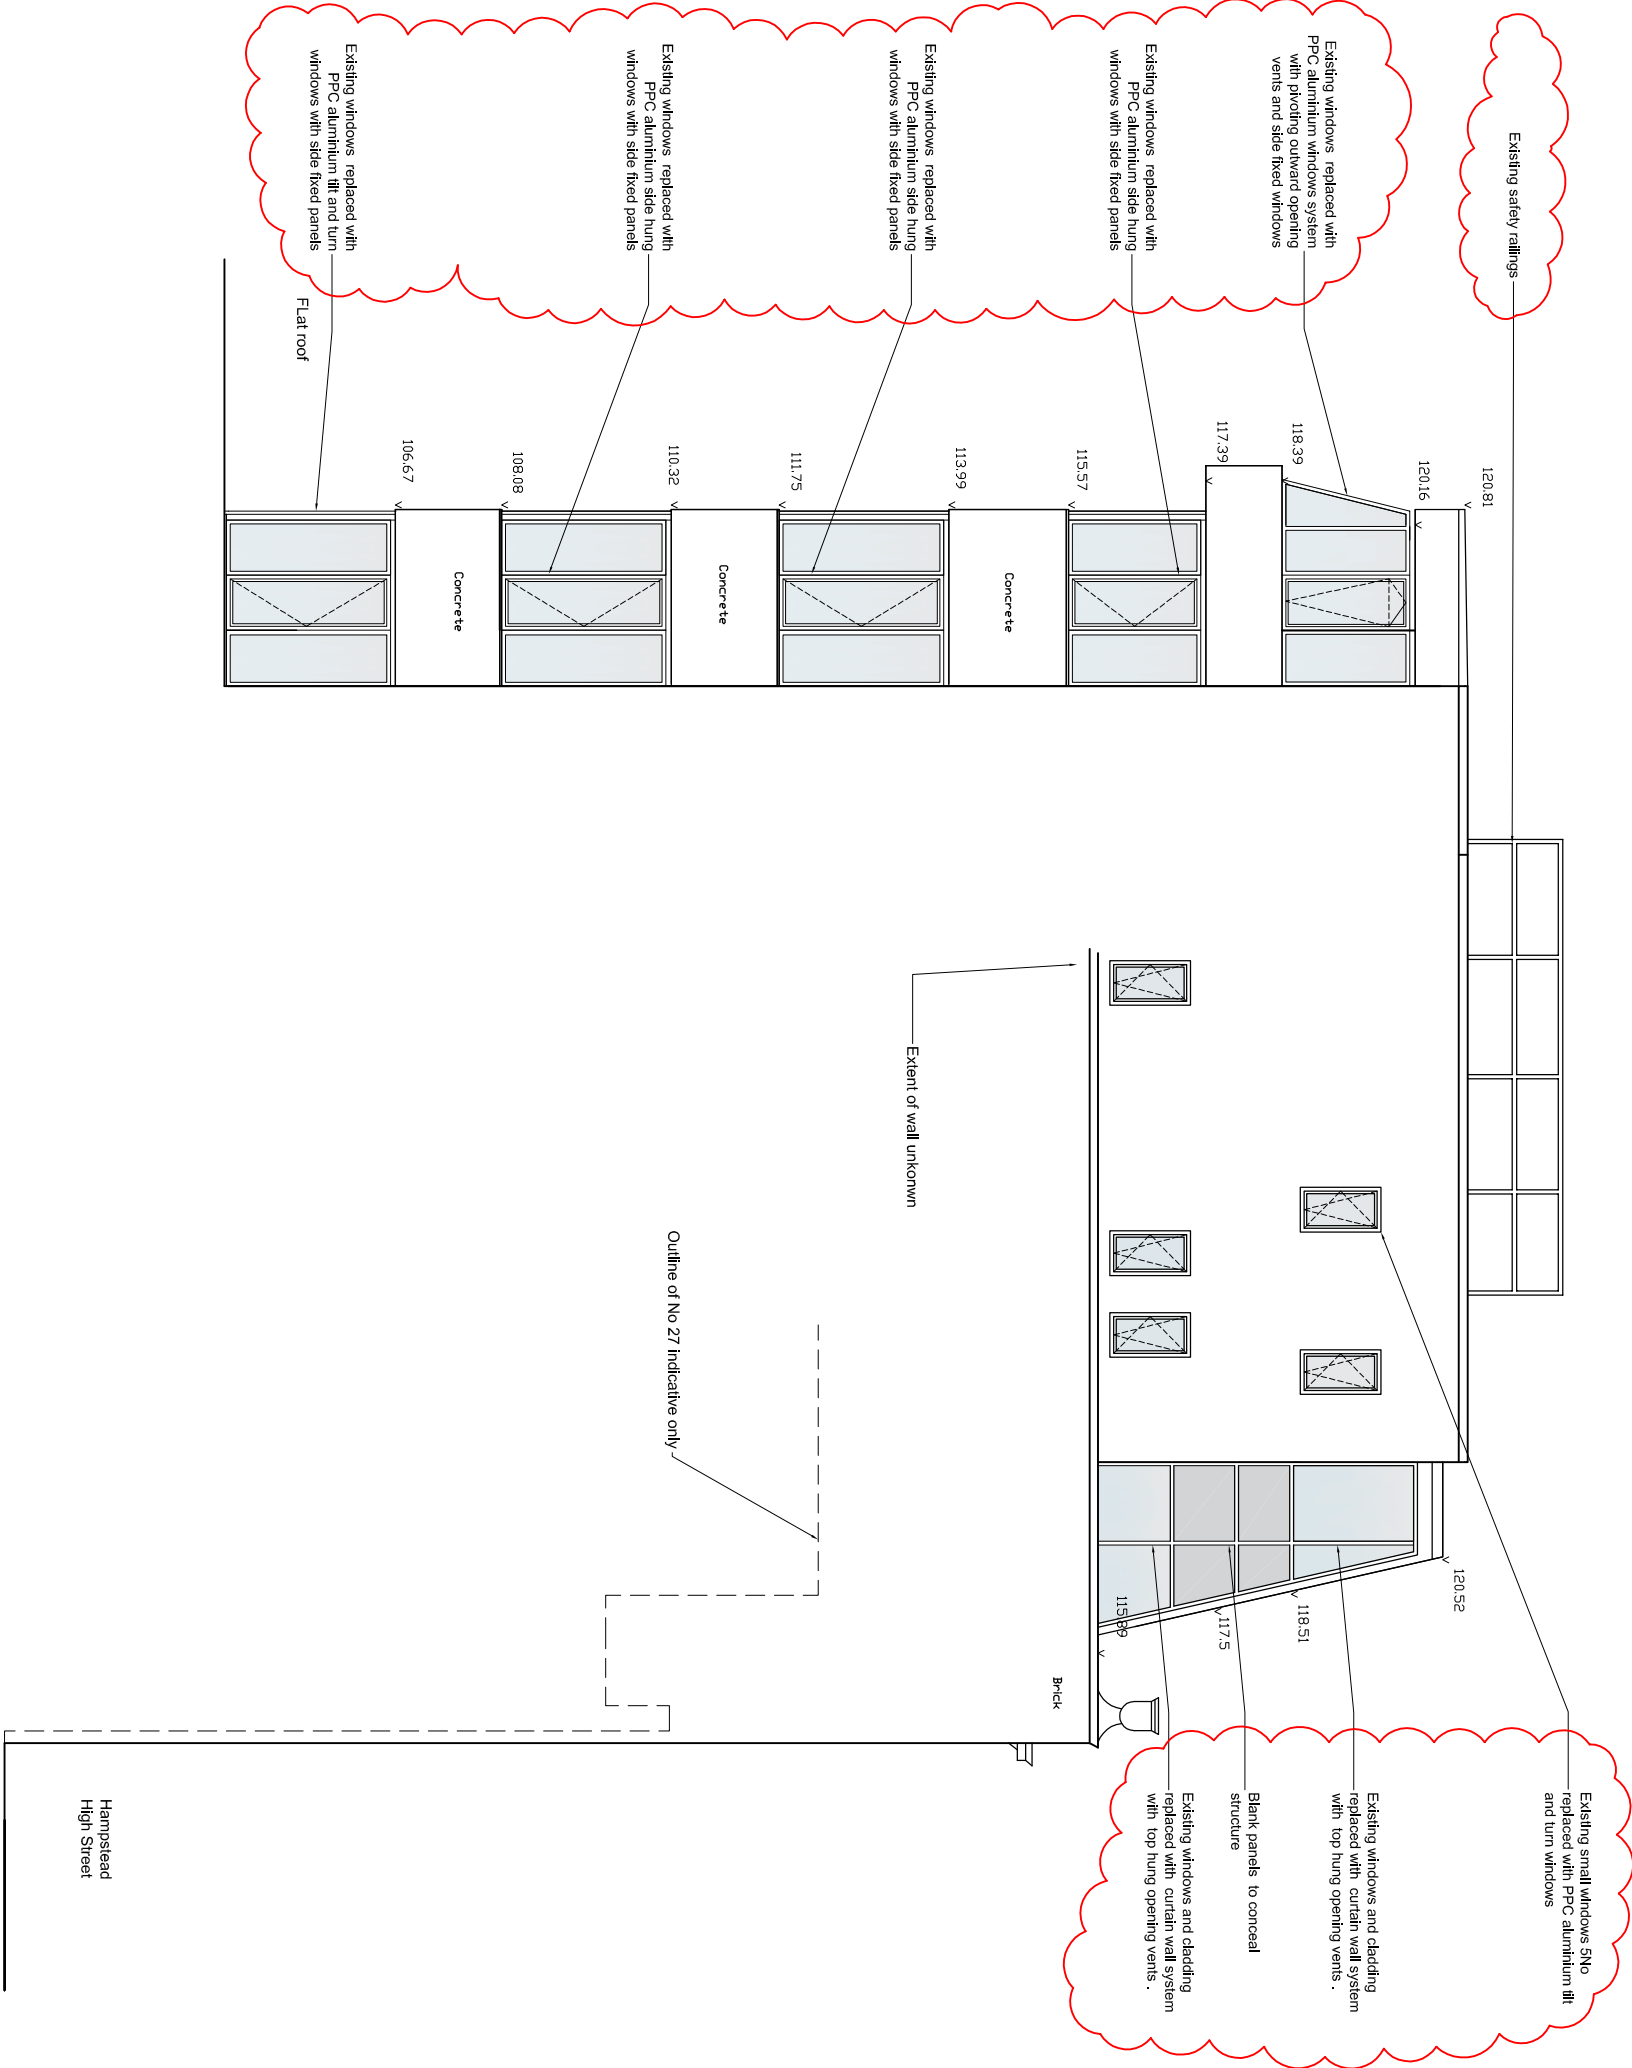

SCHEME DESIGN SUBJECT TO
STRUCTURAL ENGINEER /SERVICES ENGINEER,
& PLANNERS COMMENT

FOR PLANNING

Side elevation towards No 27 1:100

BB PARTNERSHIP LTD							
C H A R T E R E D A R C H I T E C T S							
THE TRAFALGAR . 17 REMINGTON STREET . LONDON N1 8DH TEL . 020 7336 8555 FAX . 020 7336 8777 e-mail . architect@bbpartnership.co.uk							
project	25-26 Hampstead High Street	date	Aug 14	scale	1:100@A3	drawn by	mb
drawing	Side elevation as proposed	dwrg. no	FGF - 290	rev	-	rev	rev
				rev	rev	rev	rev

© 2010 BB PARTNERSHIP LIMITED

ALL RIGHTS RESERVED