

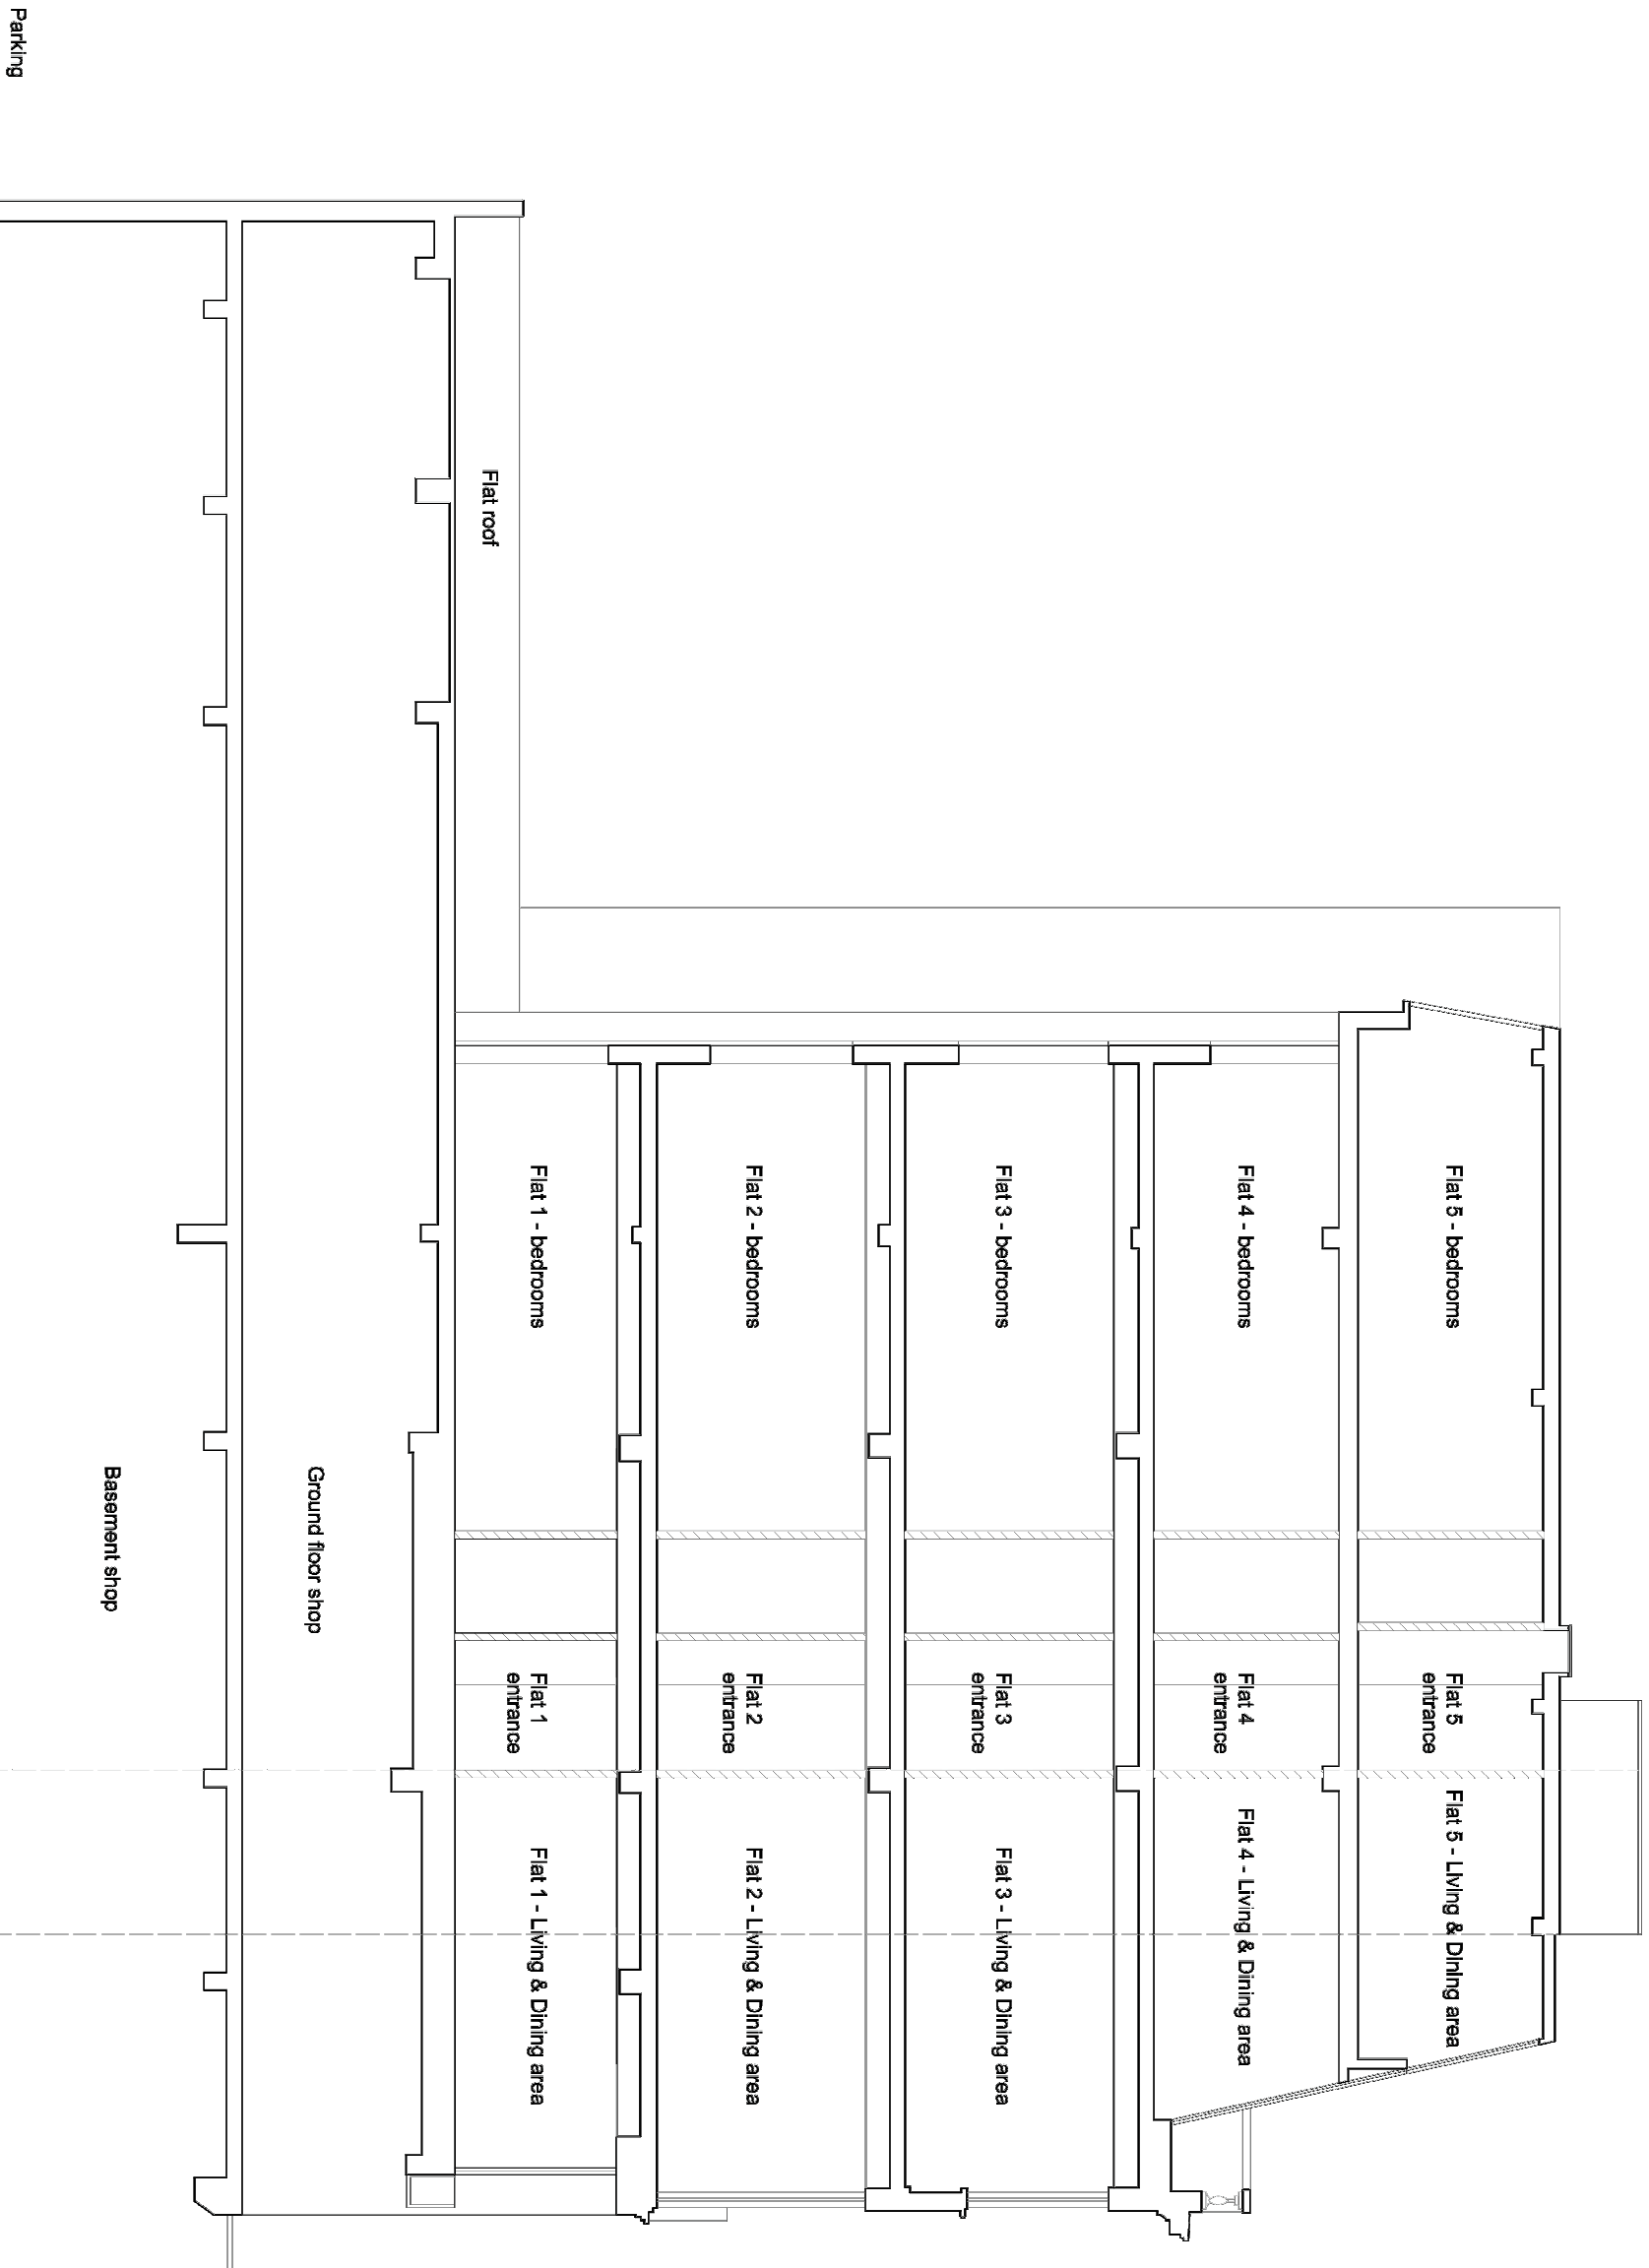


### Note

Use figured dimensions only. All dimensions are to be checked on site and any discrepancies, errors or omissions are to be reported to the architect prior to commencement of works.

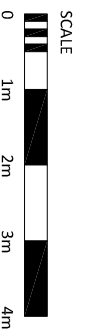

Section AA 1:100

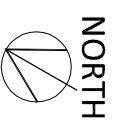

SCHEME DESIGN SUBJECT TO  
STRUCTURAL ENGINEER/SERVICES ENGINEER  
COMMENT

Approved 2014/0609/P

1 \* | mm/dd/yy | Description | By |

project	date	scale	drawn by			
25-26 Hampstead High Street	Aug 14	1:100@A3	mb	rev	rev	rev
drawing	Section AA as approved	dwg. no	FGF-126	rev	rev	rev

## BB PARTNERSHIP LTD

CHARTERED ARCHITECTS

THE TRAFALGAR, 17 REMINGTON STREET, LONDON N1 8DH  
TEL . 020 7336 8555 FAX . 020 7336 8777  
e-mail . architect@bbpartnership.co.uk

© 2010 BB PARTNERSHIP LIMITED

ALL RIGHTS RESERVED

check all dimensions on site ©