


Existing

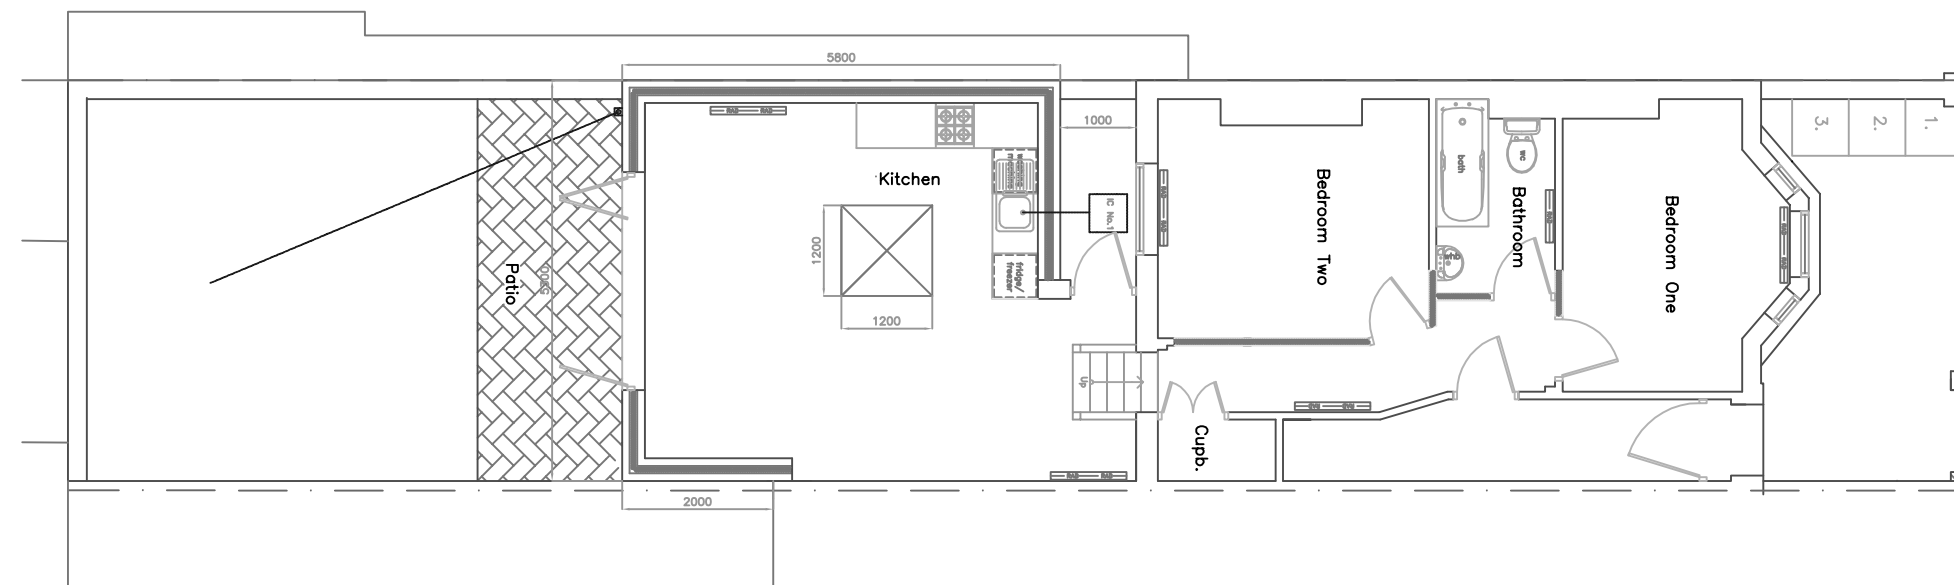

Proposed

Date	Revisions
------	-----------

cmcsurveyors
 155 Clitherow Avenue, London W7 2BU
 tel: 07762 749748
 fax: 020 8567 8911
 email: info@cmcsurveyors.com

Project
 44 Falkland Road
 London NW5 2XA

Title
 Existing and Proposed

Scale 1:100 (A3) Cad Ref. 0438

Date Sept 14

Drawn PMcC Checked

Drwg. No 0438/02 Rev. .