



Rear

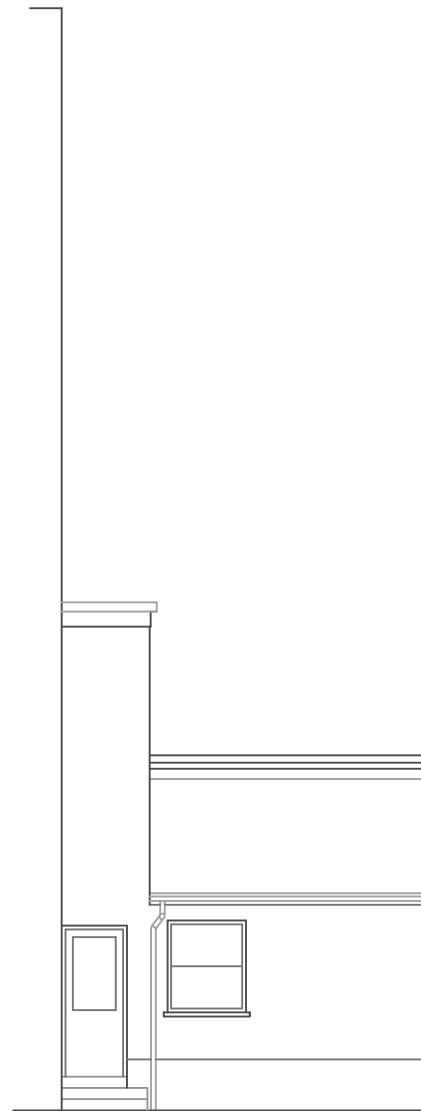

Side

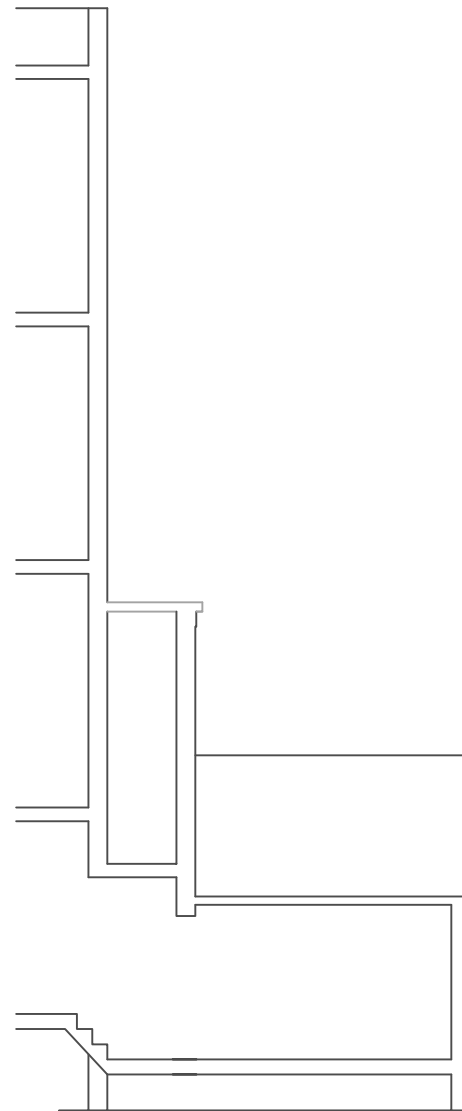

Section

Existing

Date	Revisions
------	-----------

cmcsurveyors
 155 Clitherow Avenue, London W7 2BU
 tel: 07762 749748
 fax: 020 8567 8911
 email: info@cmcsurveyors.com

Project
 44 Falkland Road
 London NW5 2XA

Title
 Existing Elevations

Scale 1:100	Cad Ref. 0439
Date Sept 14	
Drawn PMcC	Checked
Drwg. No 0438/03	Rev. .