



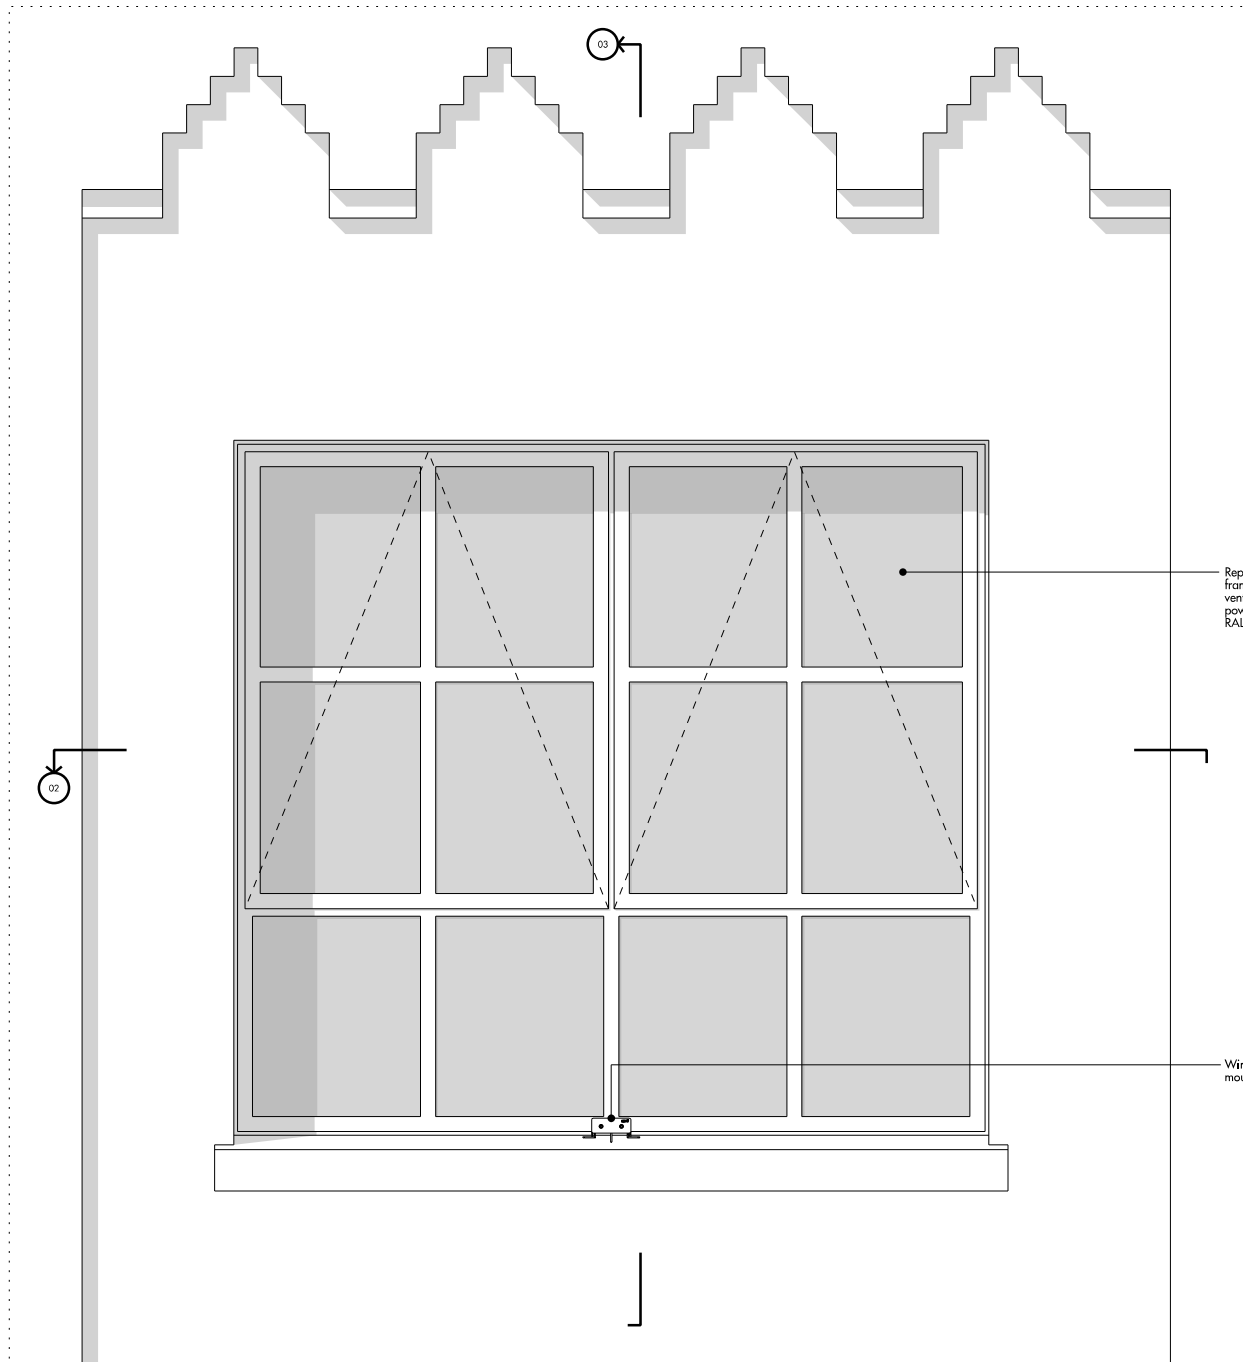


01 External Elevation

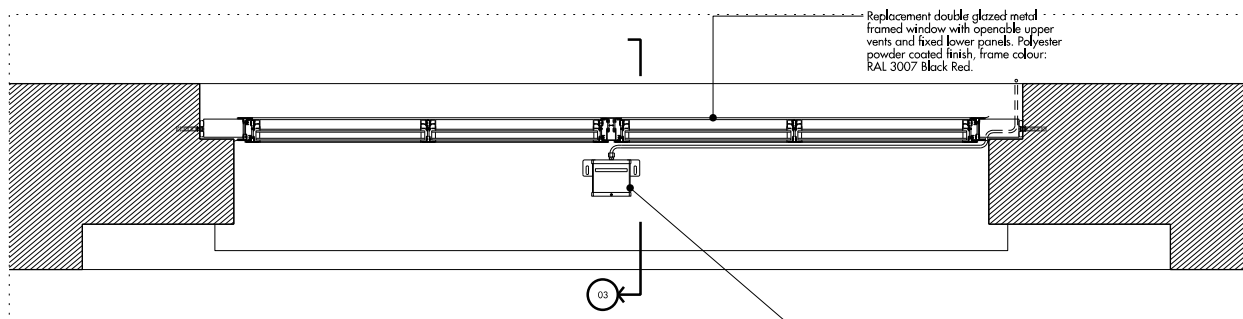

02 Plan

Replacement double glazed metal framed window with openable upper vents and fixed lower panels. Polyester powder coated finish, frame colour: RAL 3007 Black Red.

Window reveal lighting externally mounted on window ledges

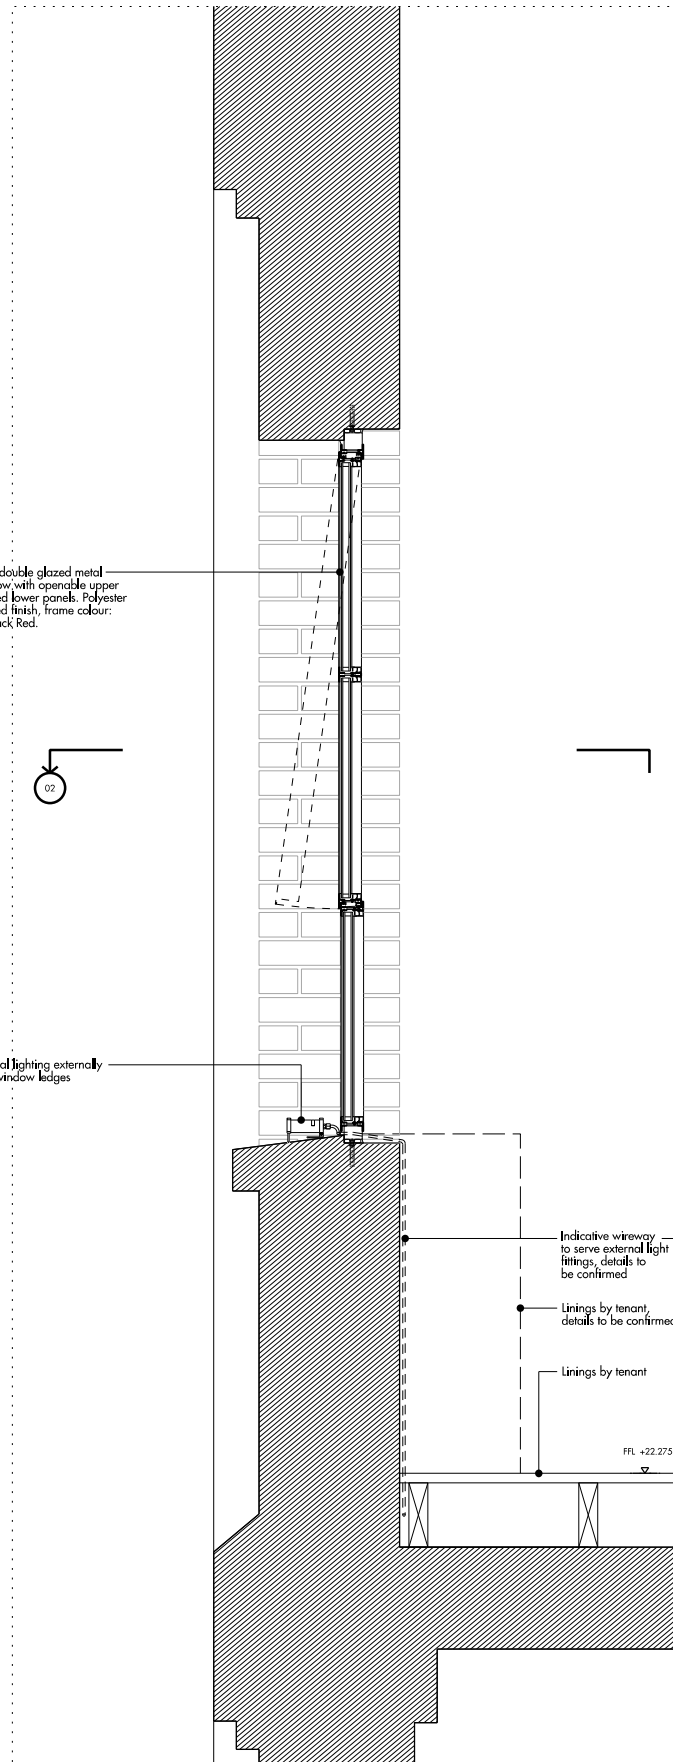


03 Section

Indicative wireway to serve external light fittings, details to be confirmed

Linings by tenant, details to be confirmed

Linings by tenant

FFL +22.275

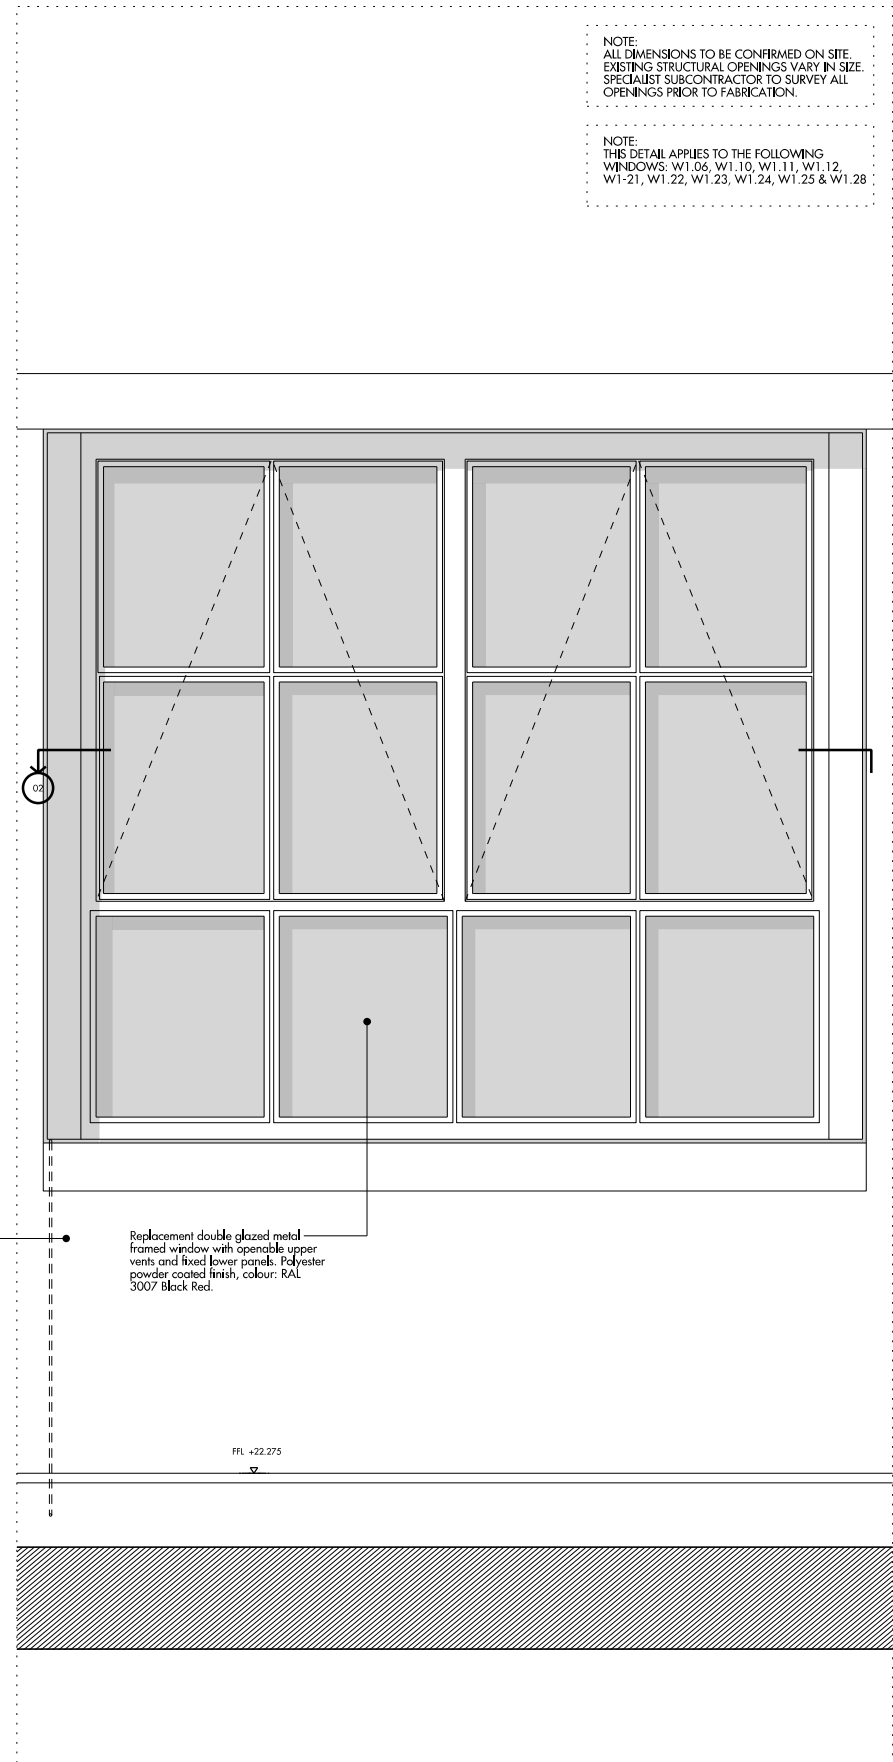

04 Internal Elevation

Replacement double glazed metal framed window with openable upper vents and fixed lower panels. Polyester powder coated finish, colour: RAL 3007 Black Red.


FFL +22.275

NOTE:
ALL DIMENSIONS TO BE CONFIRMED ON SITE.
EXISTING STRUCTURAL OPENINGS VARY IN SIZE.
SPECIALIST SUBCONTRACTOR TO SURVEY ALL
OPENINGS PRIOR TO FABRICATION.

NOTE:
THIS DETAIL APPLIES TO THE FOLLOWING
WINDOWS: W1.06, W1.10, W1.11, W1.12,
W1.21, W1.22, W1.23, W1.24, W1.25 & W1.28

FOR APPROVAL

Existing Fabric

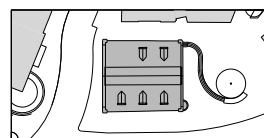

0 0.1 0.5
m

REV	DATE	DESCRIPTION	CKD	REV	DATE	DESCRIPTION	CKD	REV	DATE	DESCRIPTION	CKD	REV	DATE	DESCRIPTION	CKD
P1	04.06.14	DRAFT STAGE 1 ISSUE	IT												

Allies and Morrison
85 Southwark Street
London SE1 0HX
020 7921 0100
020 7921 0101
info@alliesandmorrison.com
A&M JOB NO: 786

GERMAN GYMNASIUM RESTAURANT
BAY STUDY - CASEMENT WINDOWS - TYPE 1A
PLANNING
786_07_611

SCALE 1:10 @A1 1:20@A3

P1

Revision