


Notes:
 All dimensions to be checked on site. Figured dimensions to be shown in preference to scaled dimensions.

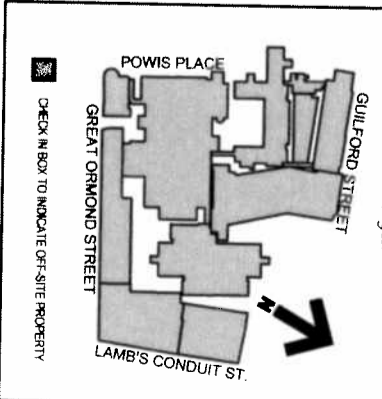

CHECK IN BOX TO INDICATE OFF-SITE PROPERTY

Rev. Date Changes

Great Ormond Street
 Hospital for Children
 NHS FOUNDATION TRUST



Project Services
 Redevelopment
 Great Ormond Street
 London WC1N 3JH
 Tel: 020 7405 9200


Scale:	1:1000	Drawn by:	VL
Date:	12/09/2014	Checked by:	DW

Project:
 Phase 2B
 Title:
 Main Hospital Site
 Location of Scaffold Screen
 Project No.:
 X

Drawing No.
N2[X]P01

456681 AOB PROTECTED VISTA ST. PAUL'S - PRIMROSE HILL

45273 AOB ST. PAUL'S BACKGROUND CONSULTATION AREA - BLACKHEATH
 45022 AOB BACKGROUND CONSULTATION AREA GREENWICH - ST. PAUL'S

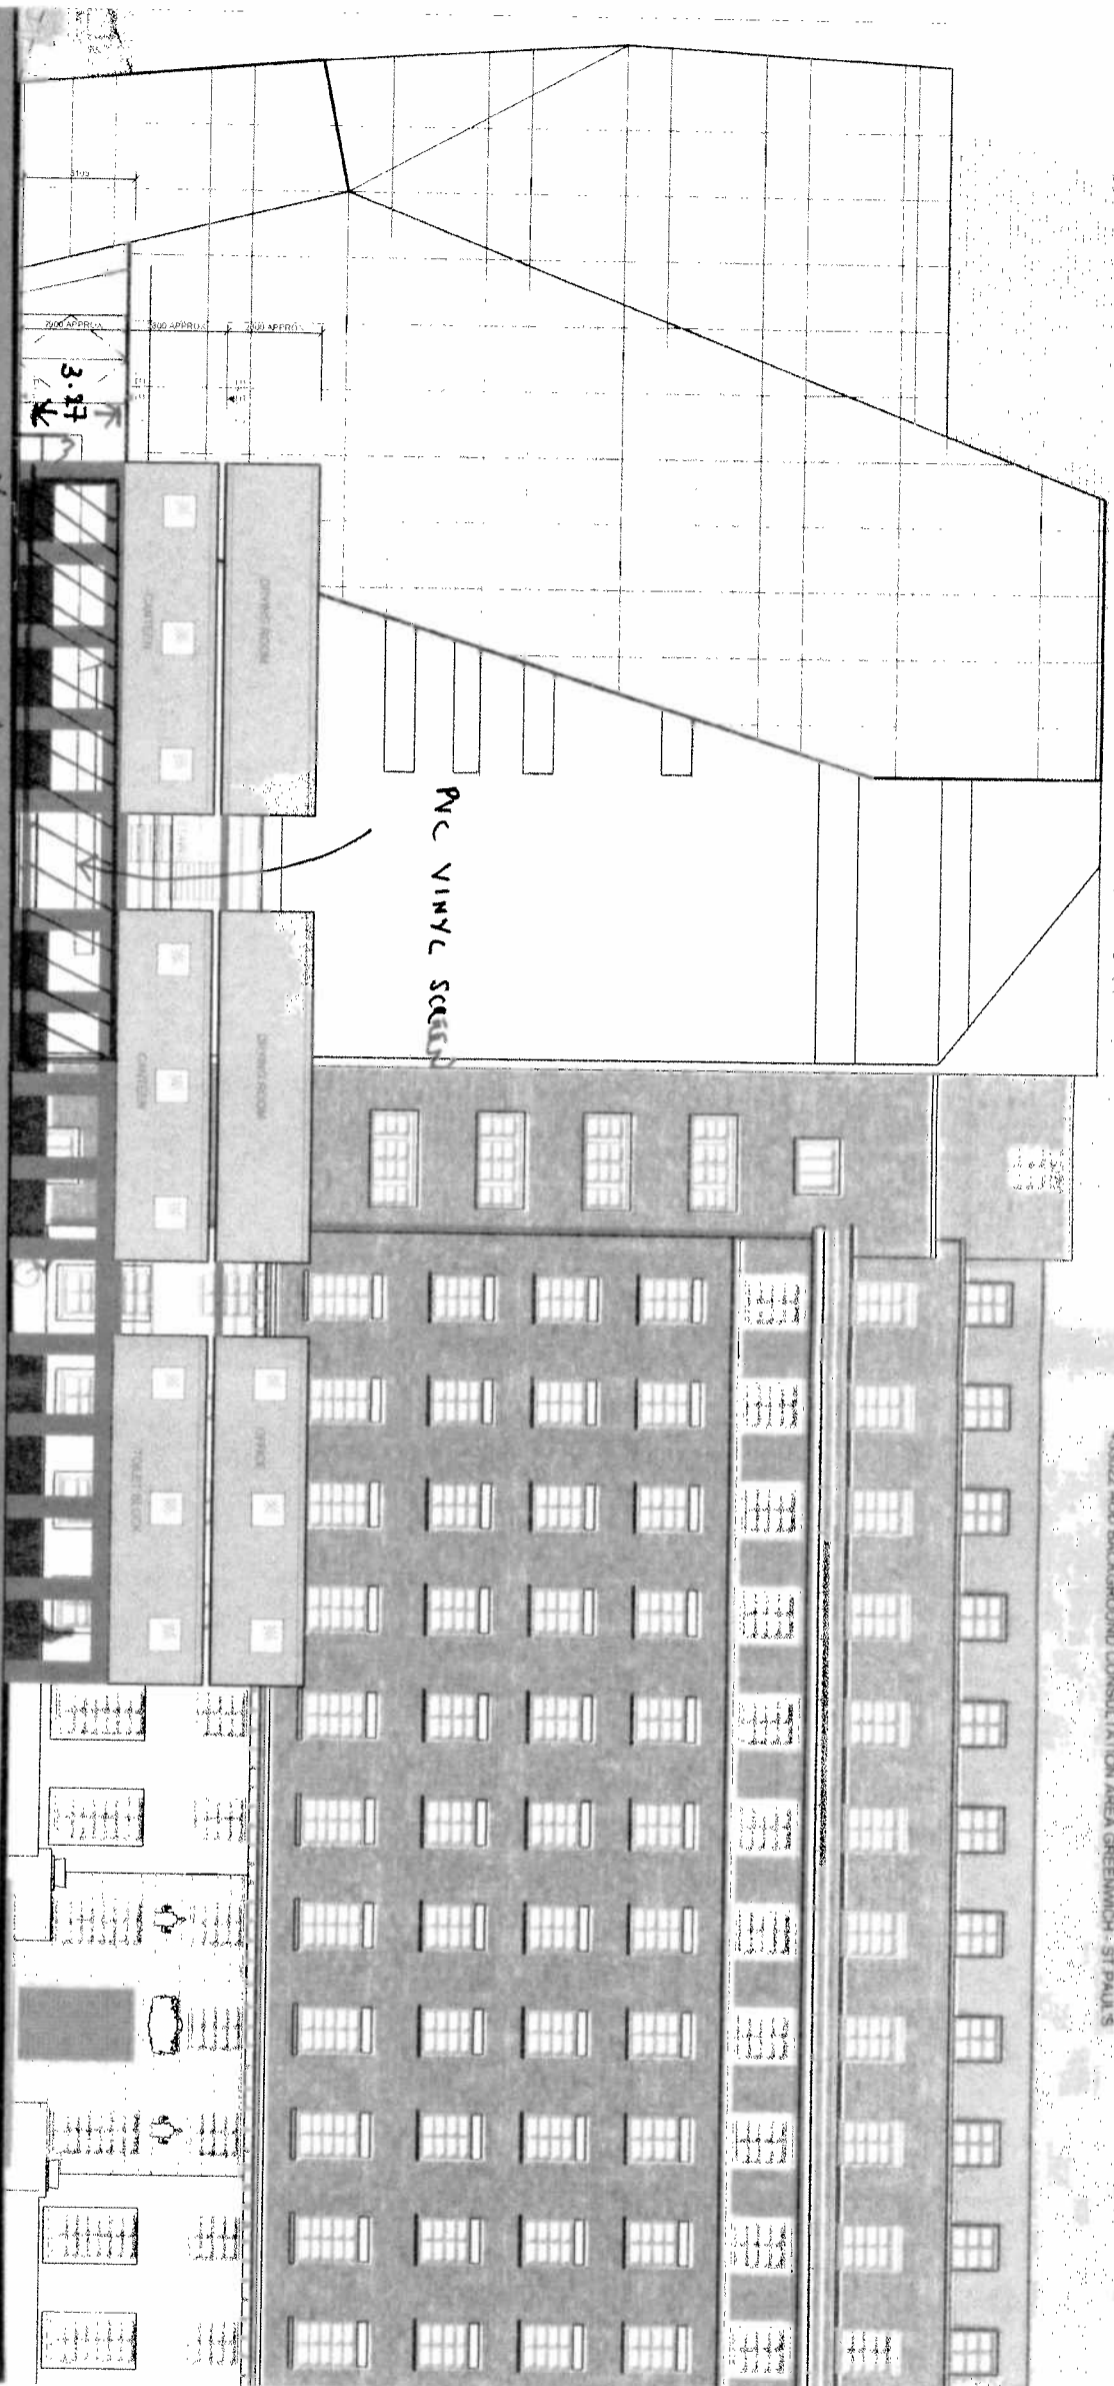

**PROPOSED
 SKANSKA SITE WELFARE
 ACCOMMODATION
 GUILFORD STREET ELEVATION**

- 1. Do not scale from this drawing.
- 2. Report all measurements in millimetres.
- 3. This drawing is to be used in conjunction with all other drawings and drawings.


No.	DATE	DESCRIPTION	BY	CHKD
0011	14.05.14	CONSTRUCTION ISSUE	MH	SO

SKANSKA
 Skanska Construction
 14, Adel Road, 37846
 Fax: +44 (0)1923 423300
 Email: skanska@skanska.co.uk

CONSTRUCTION ISSUE

Project Name: Great Ormond Street Hospital Phase 2b
 Drawn By: [Name], Date: 14.05.14, Checked By: [Name], Checked Date: [Date]
 Approved By: [Name], Approved Date: 14.05.14, Scale: 1:100 @ A1

**PROPOSED
 SITE WELFARE ACCOMMODATION
 GUILFORD STREET ELEVATION**

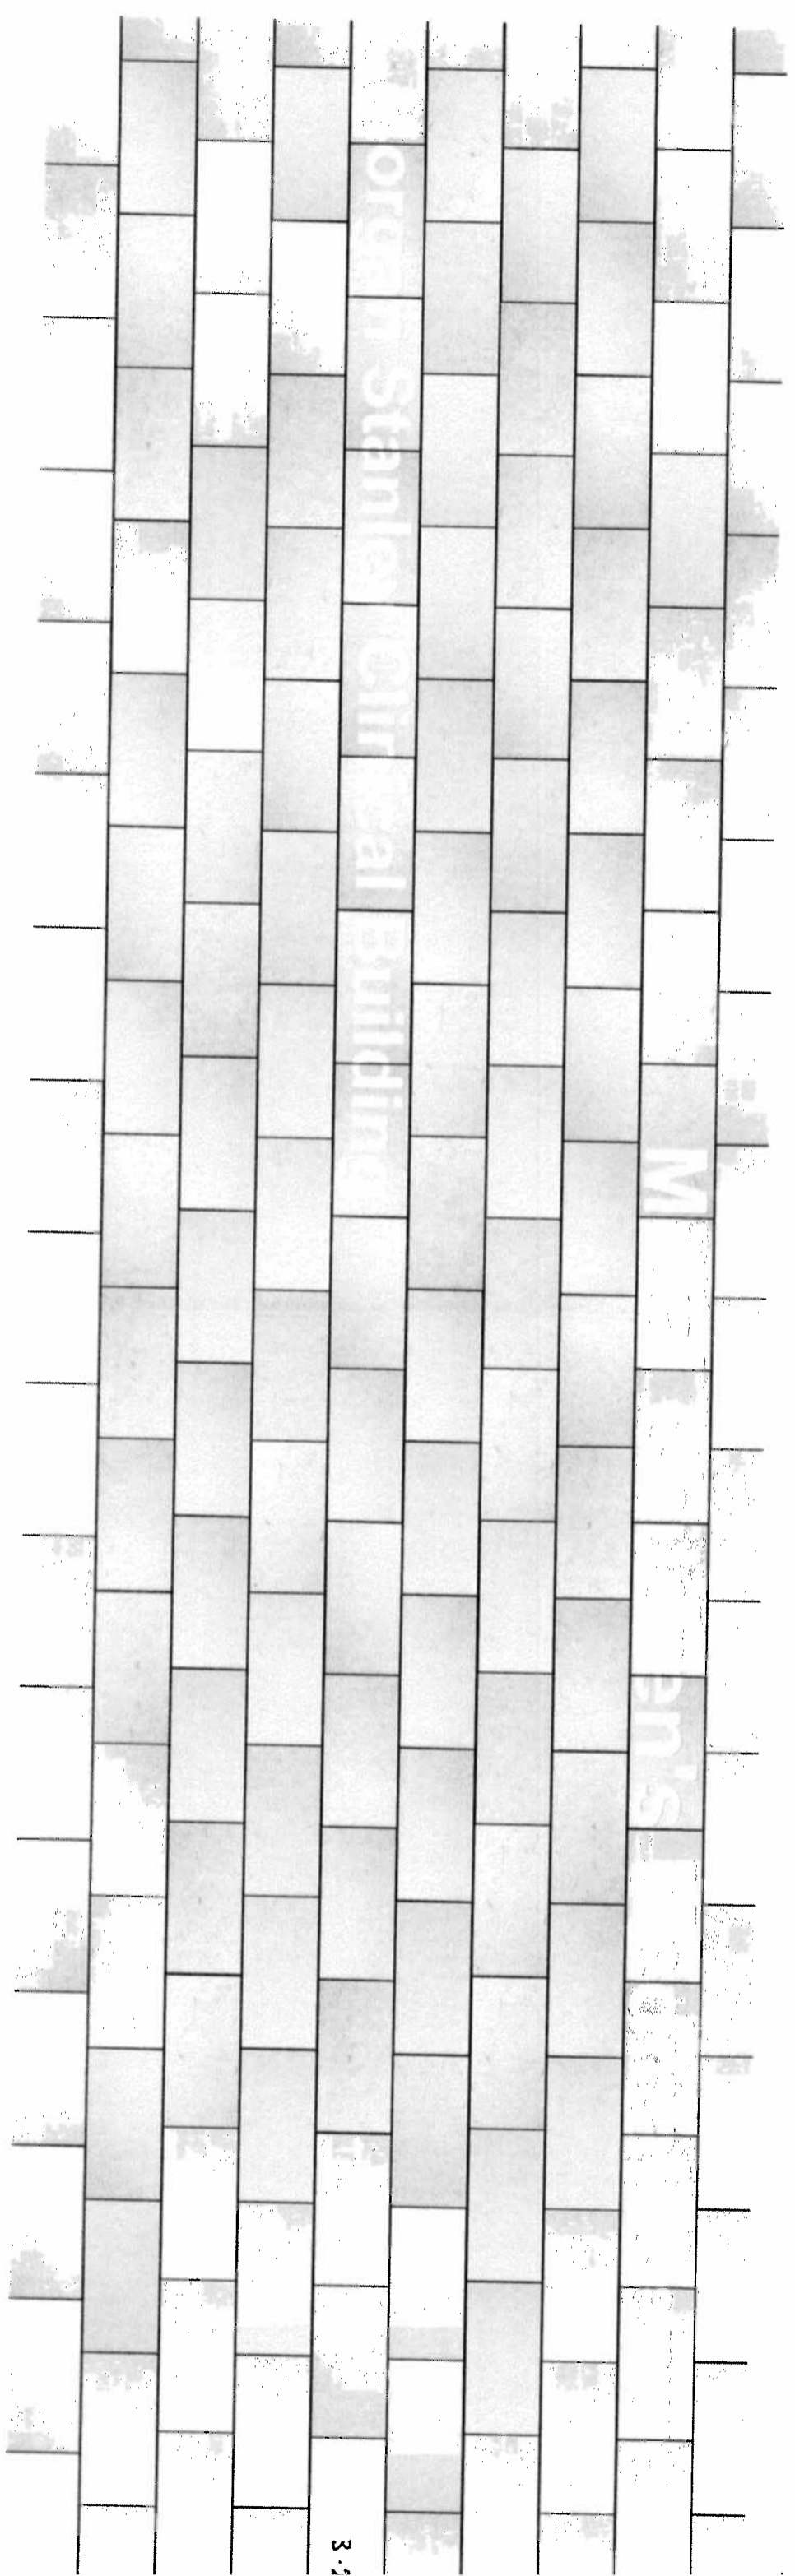

16.39 m



WOODS AND STANLEY BUILDING SIGN

16.40 mms

APPROX 38.00 m

Access Stairs

NO LAY
ALUMINUM
L (KAY)

NO LAY
ALUMINUM



Mittal Children's Medical Centre

Building