



REVISIONS		
Rev.	Date	By
-	-	-

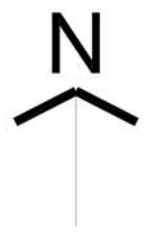

— APPLICATION SITE
— LAND OWNED BY APPLICANT

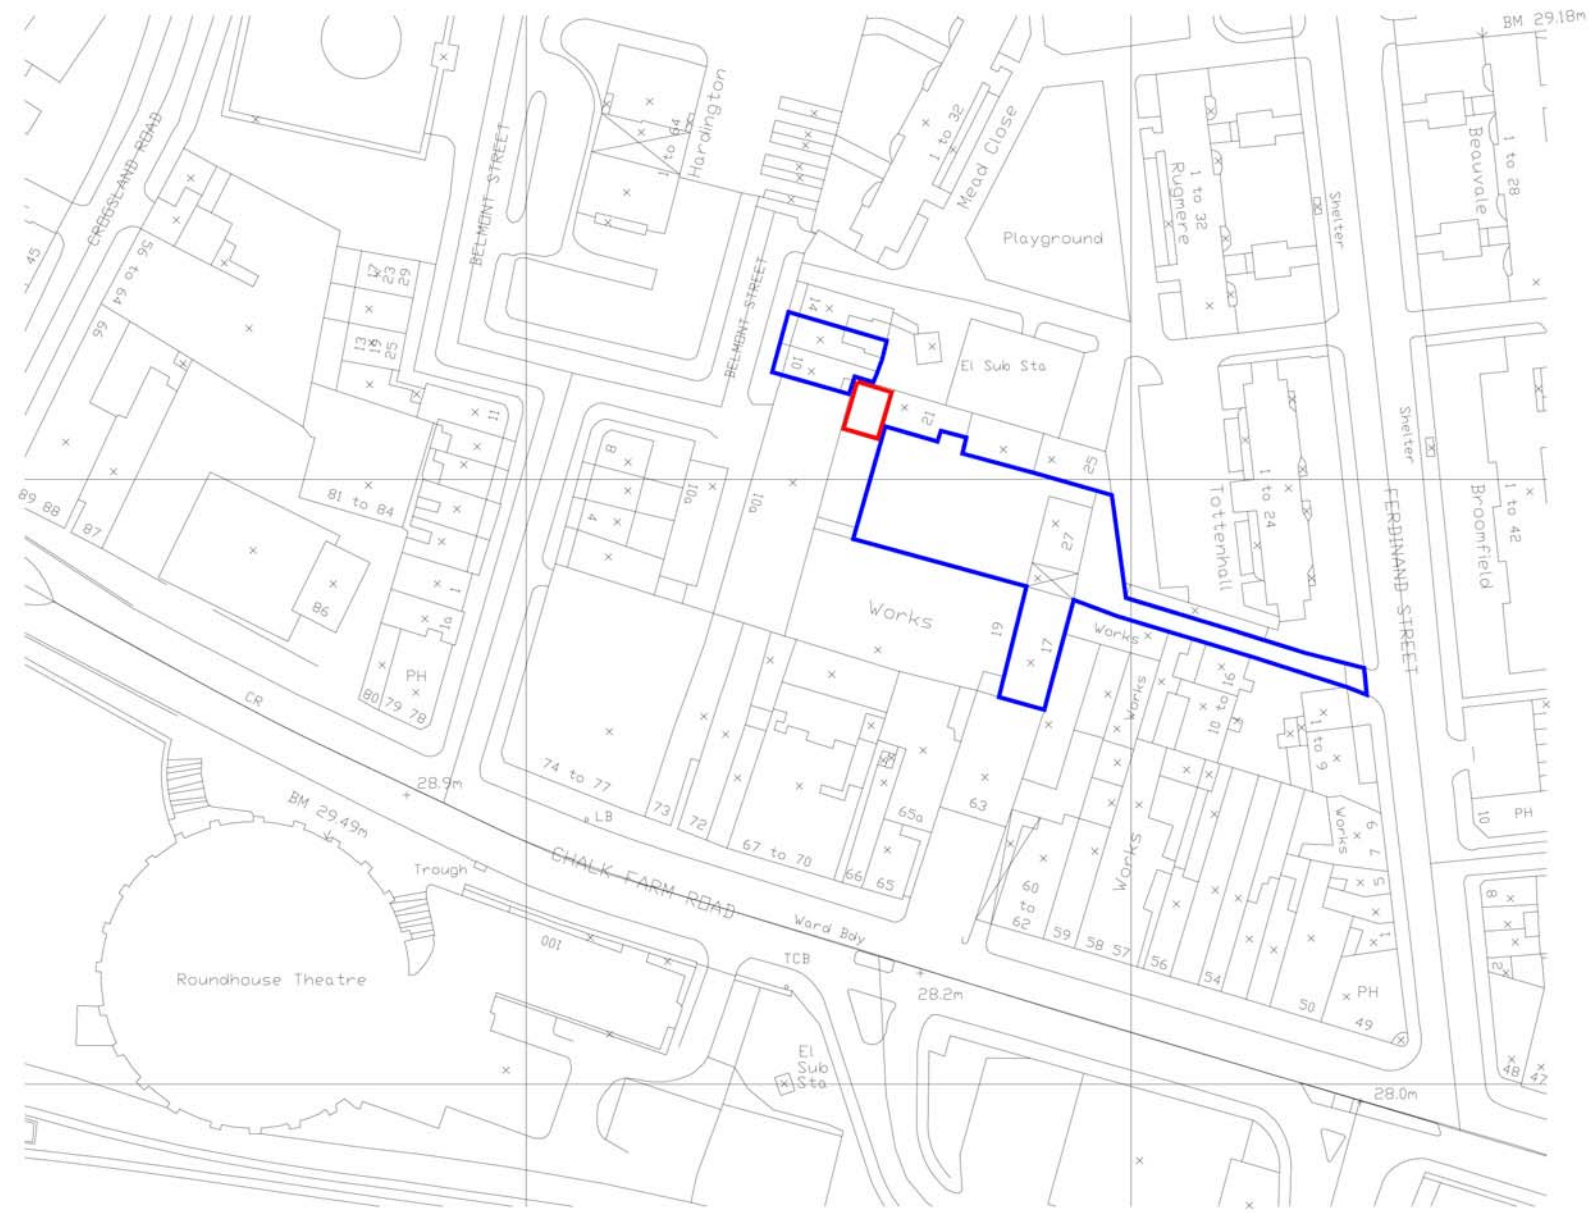

Crown Copyright. All rights reserved. Licence Number 100020449
 Scale 1:1250

SITE LOCATION MAP

EXTANT APPROVED
REF NO: 2014/0082/P

PLANNING APPLICATION

ALL DIMENSIONS TO BE CHECKED ON SITE
 WORK TO FIGURED DIMENSIONS ONLY
 REPORT DISCREPANCIES TO THE ARCHITECT
 AT ONCE BEFORE PROCEEDING

Contemporary Design Solutions

46 Great Marlborough Street
 London W1F 7JW
 Telephone: 020 7634 9000 Fax: 020 7634 4944

Client
WARMHAZE LTD

Project Title
 New build single dwelling house
 21A Ferdinand Street,
 LONDON NW1 8EU

Drawing Title
Site Location Plan

Scale: 1:1250@A3 Date: November 2013
 Drawn: HS Checked: CT
 Drawing No. 131020-A(SO)001 Rev. -



CAD plot date: