





AS PROPOSED

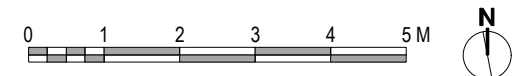

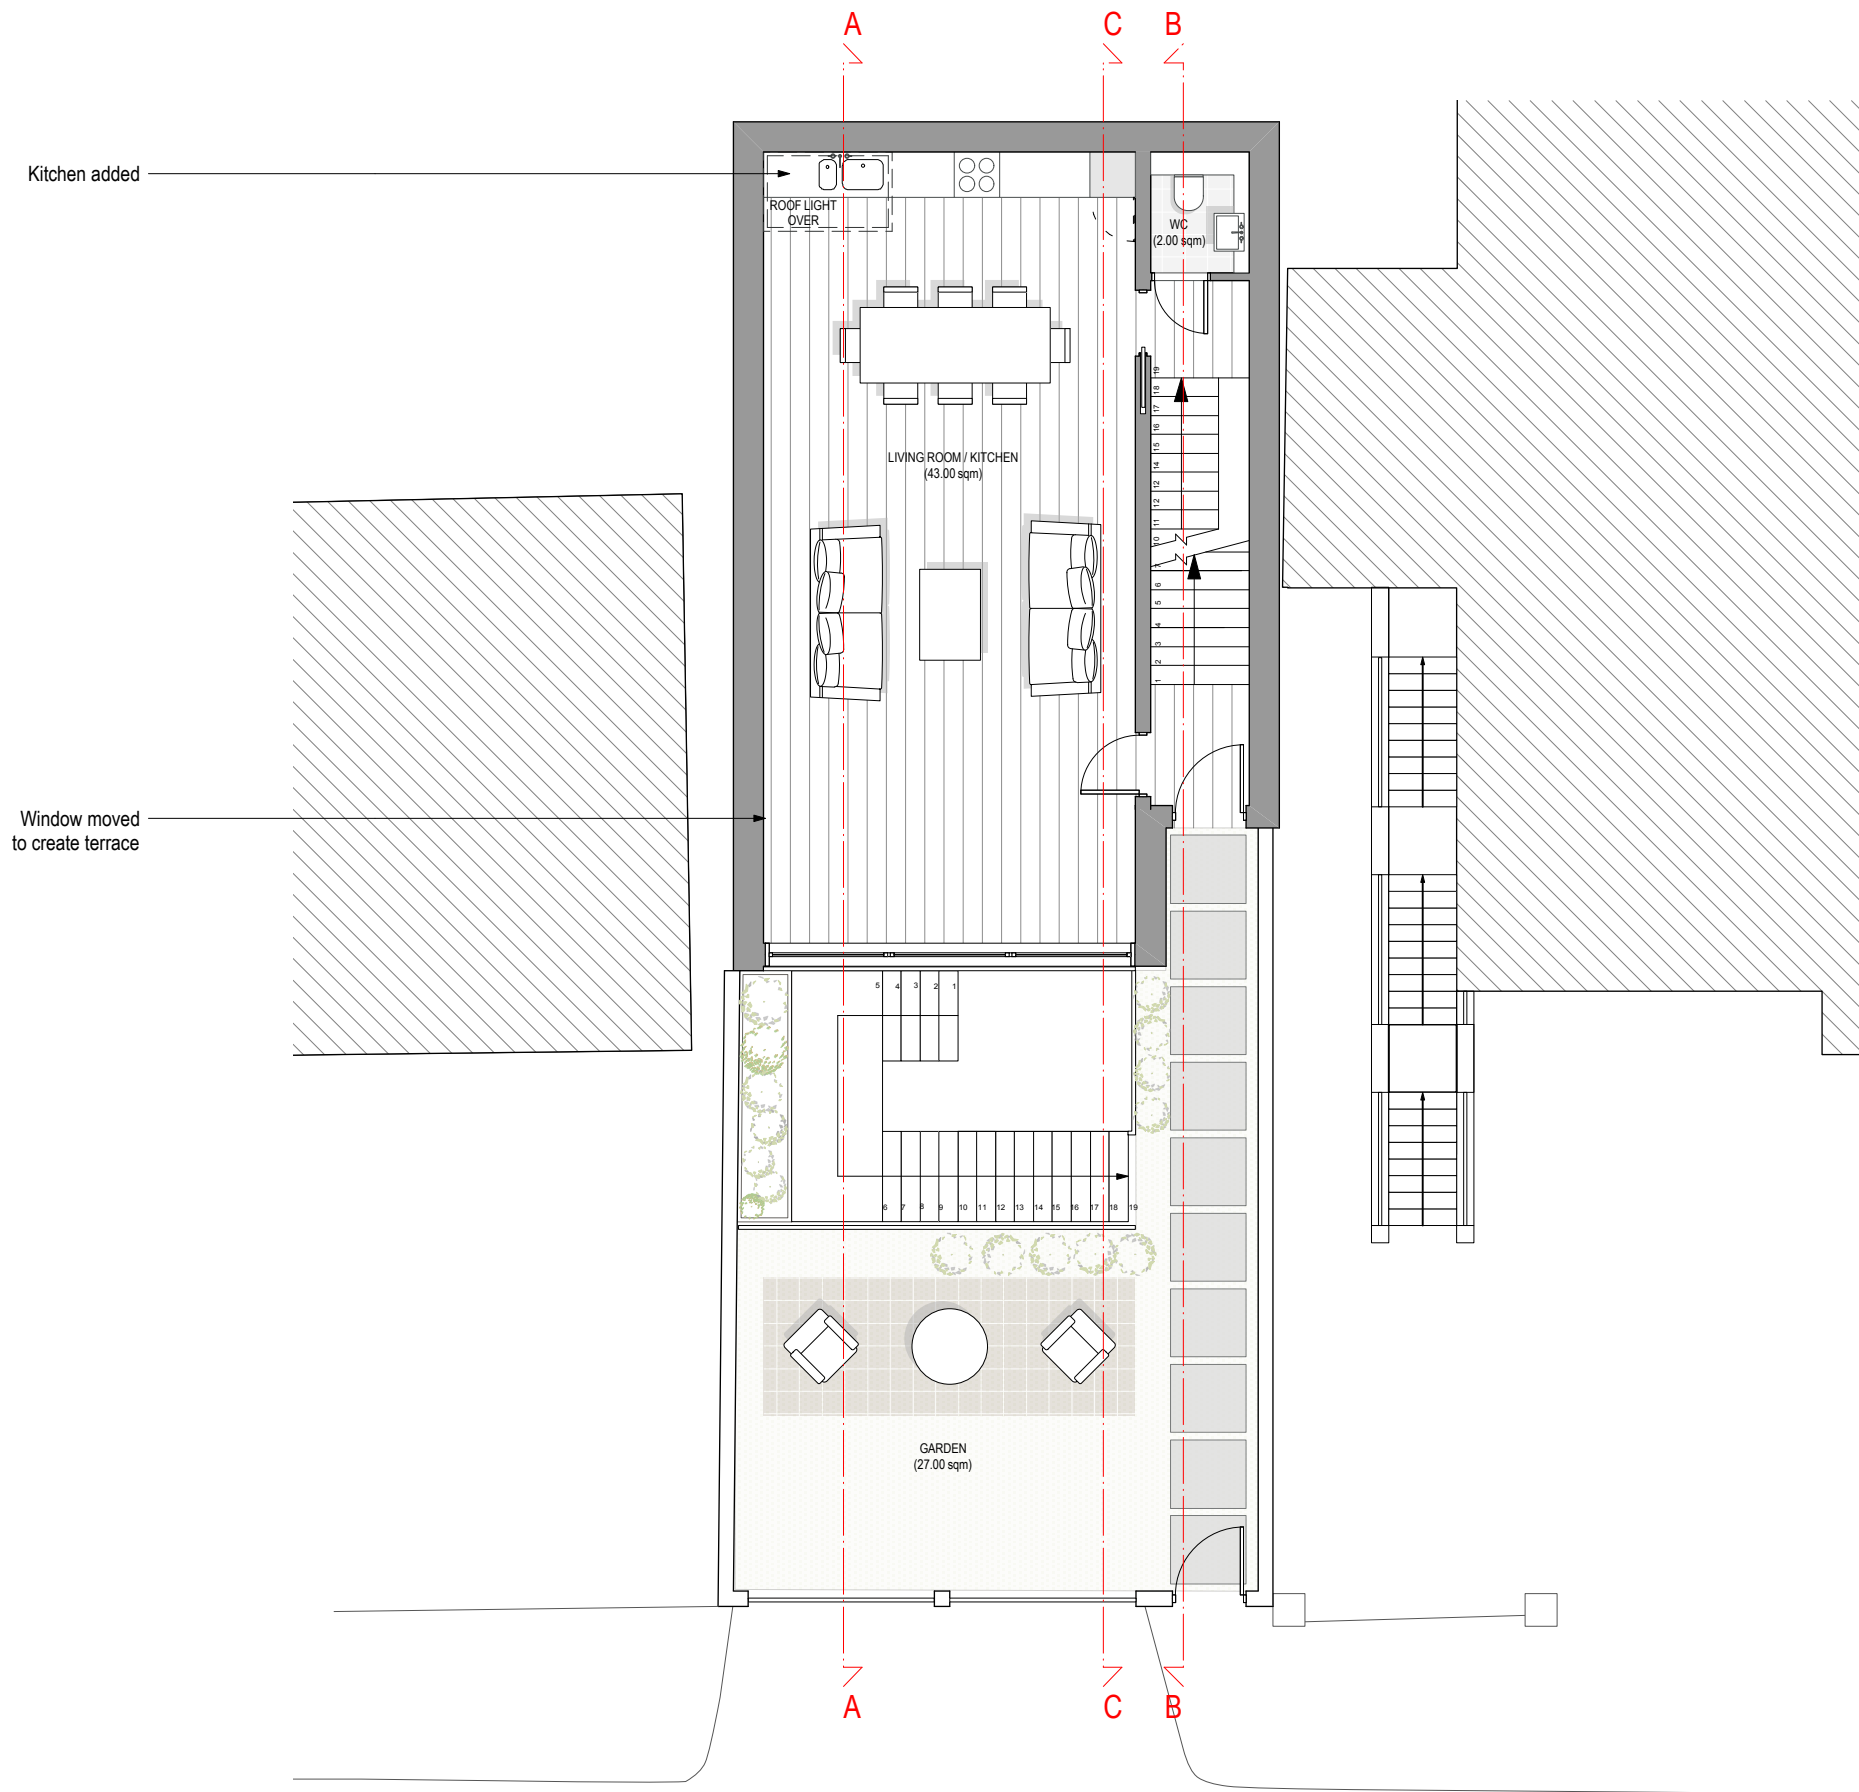



AS PROPOSED

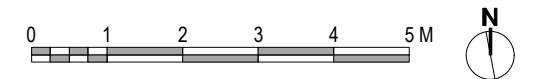

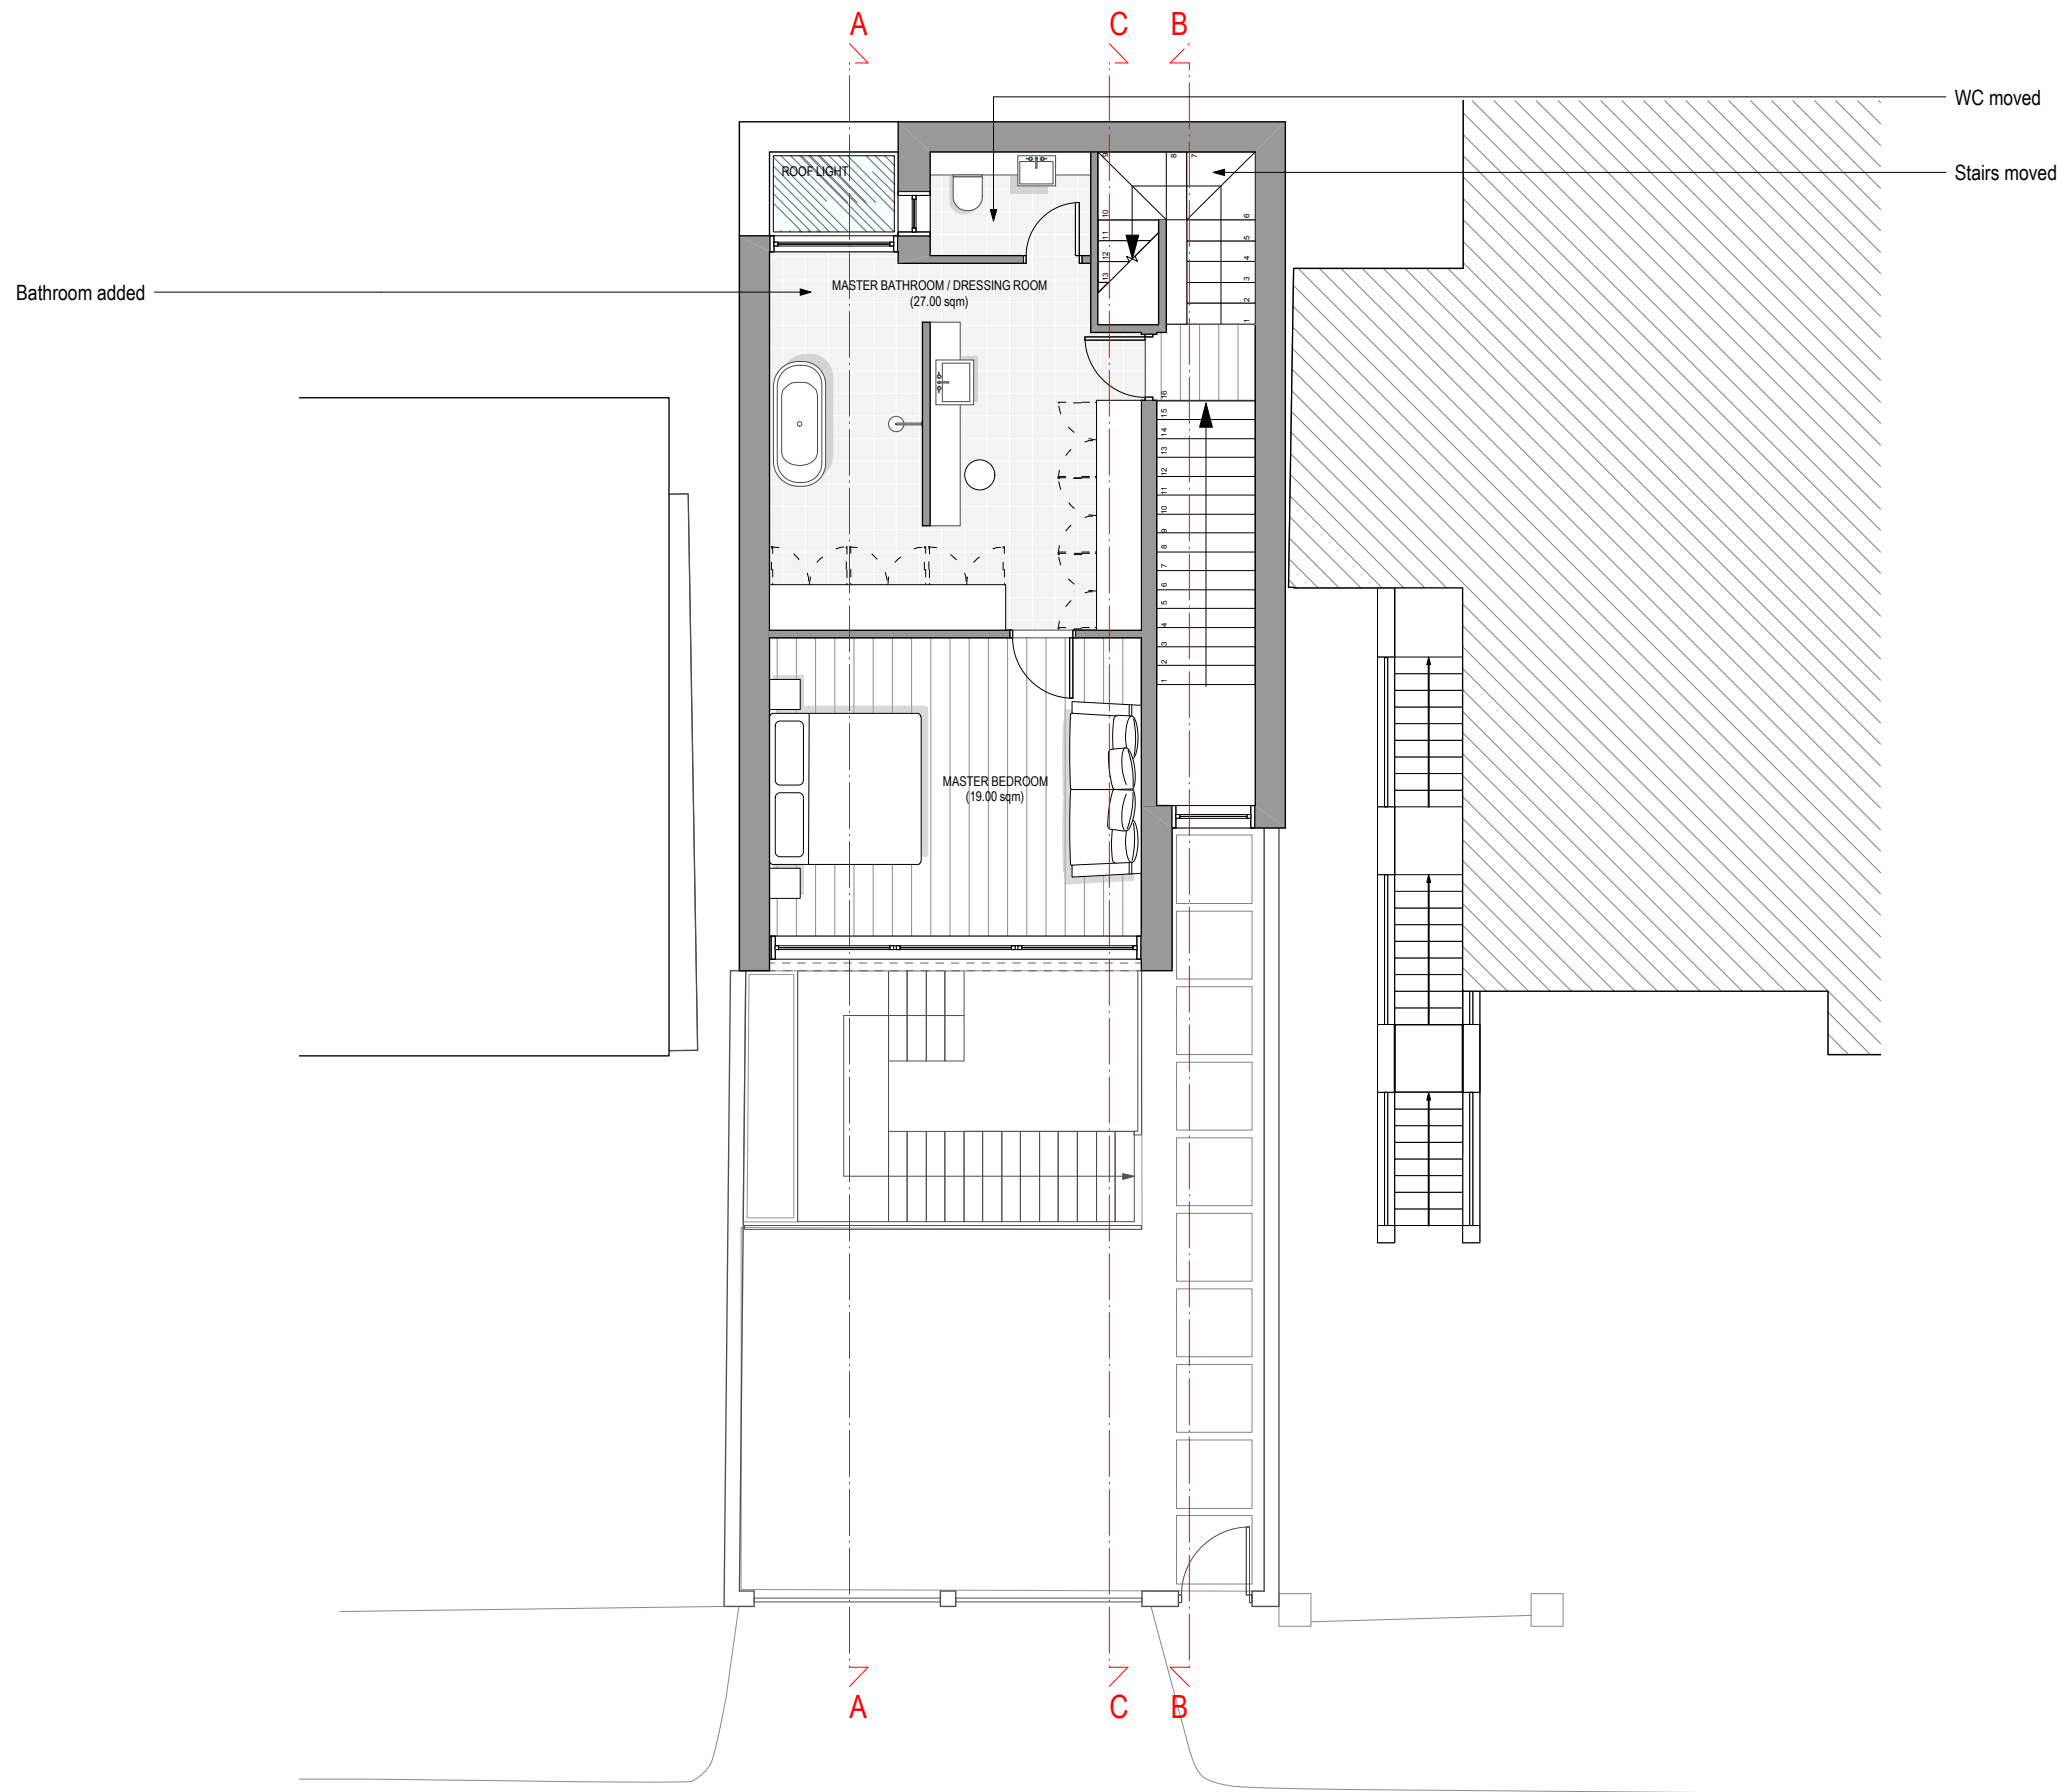



AS PROPOSED

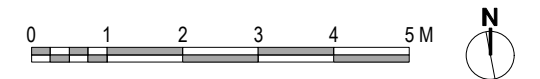

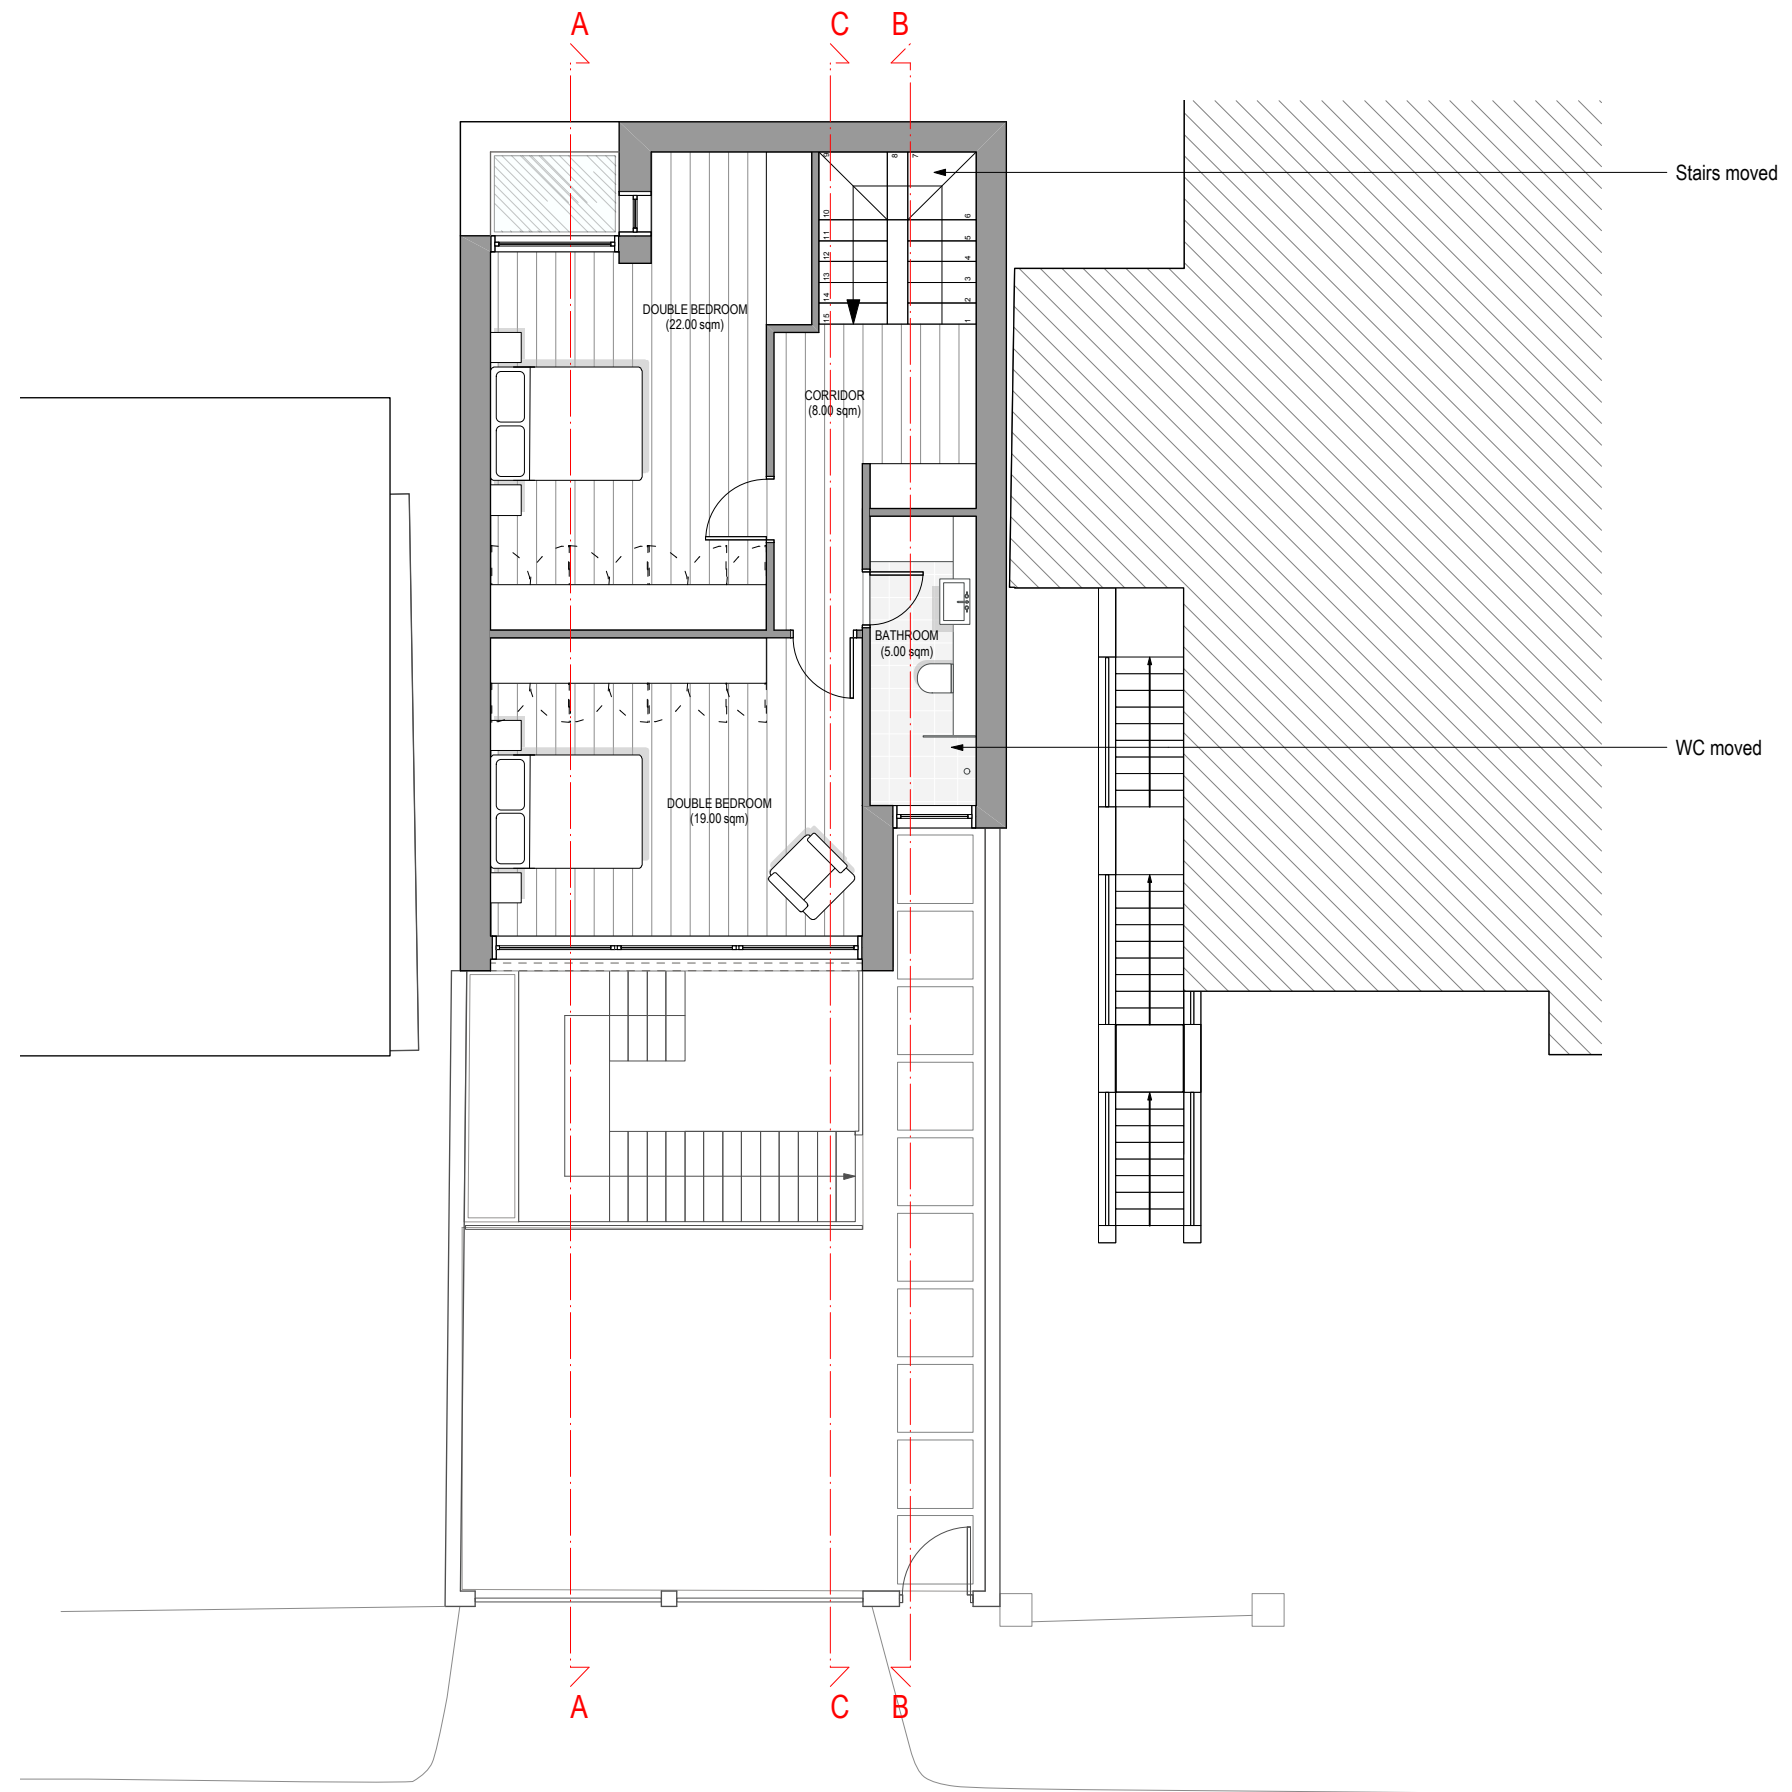



AS PROPOSED

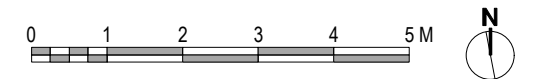

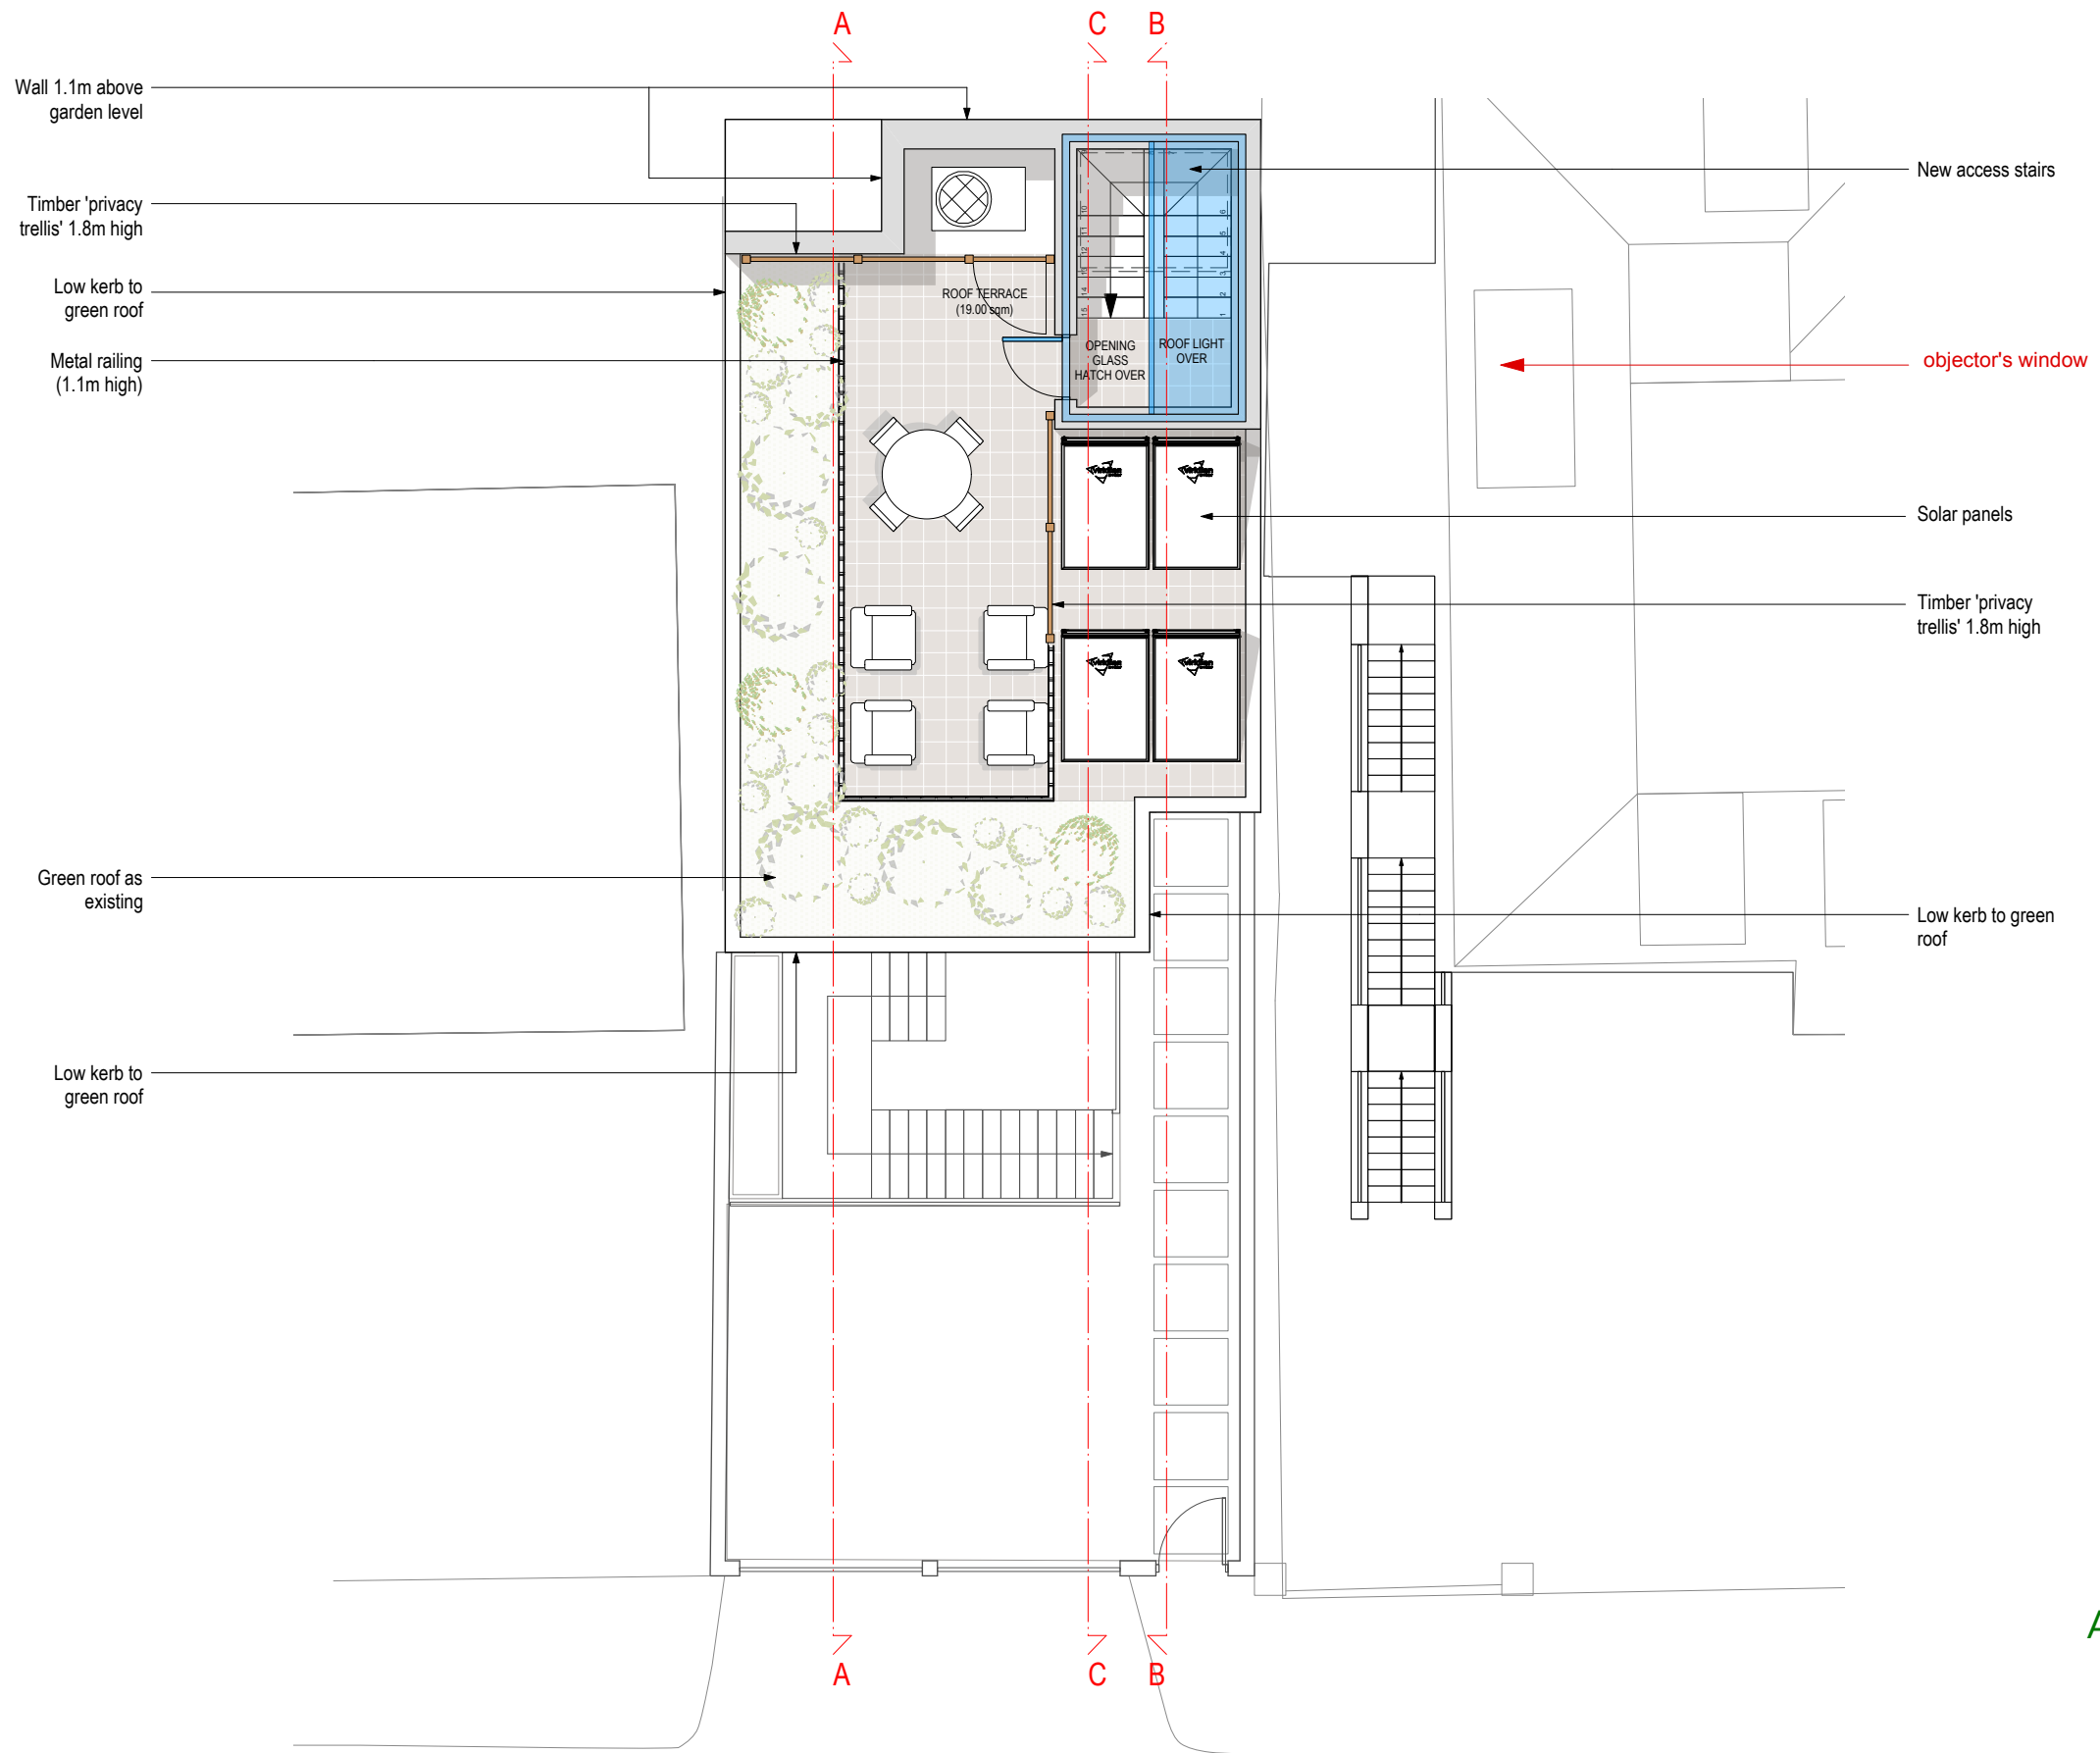

AS PROPOSED

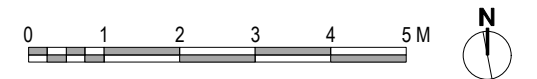


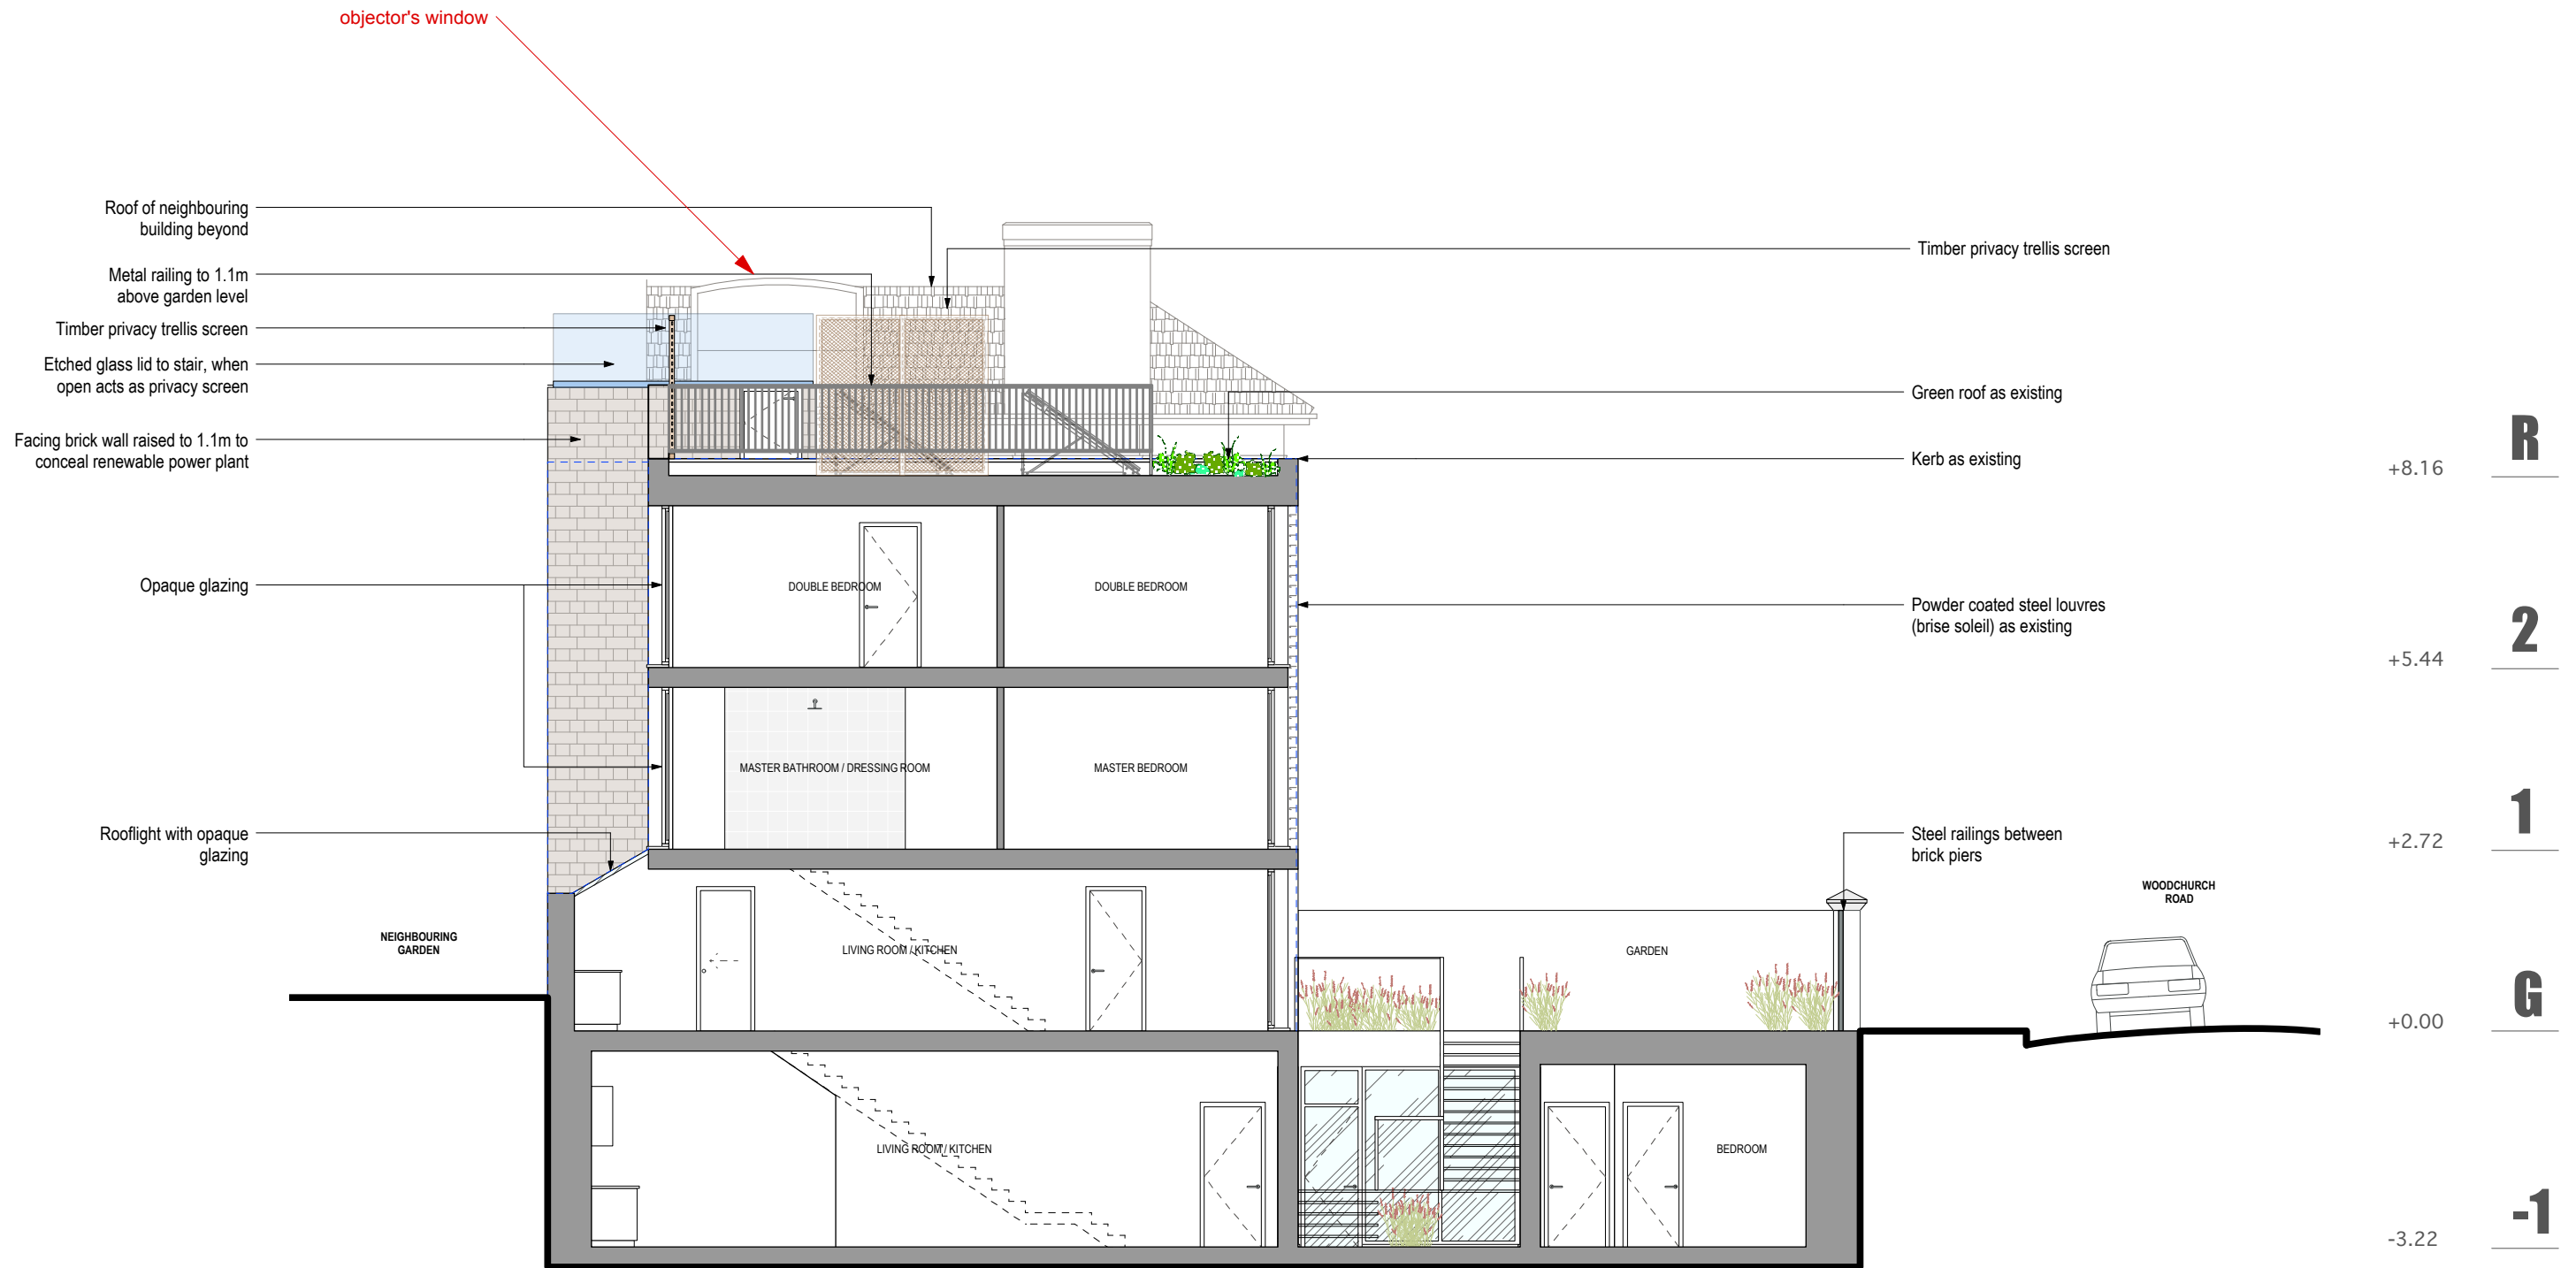

AS PROPOSED


--- Scheme for which planning permission exists




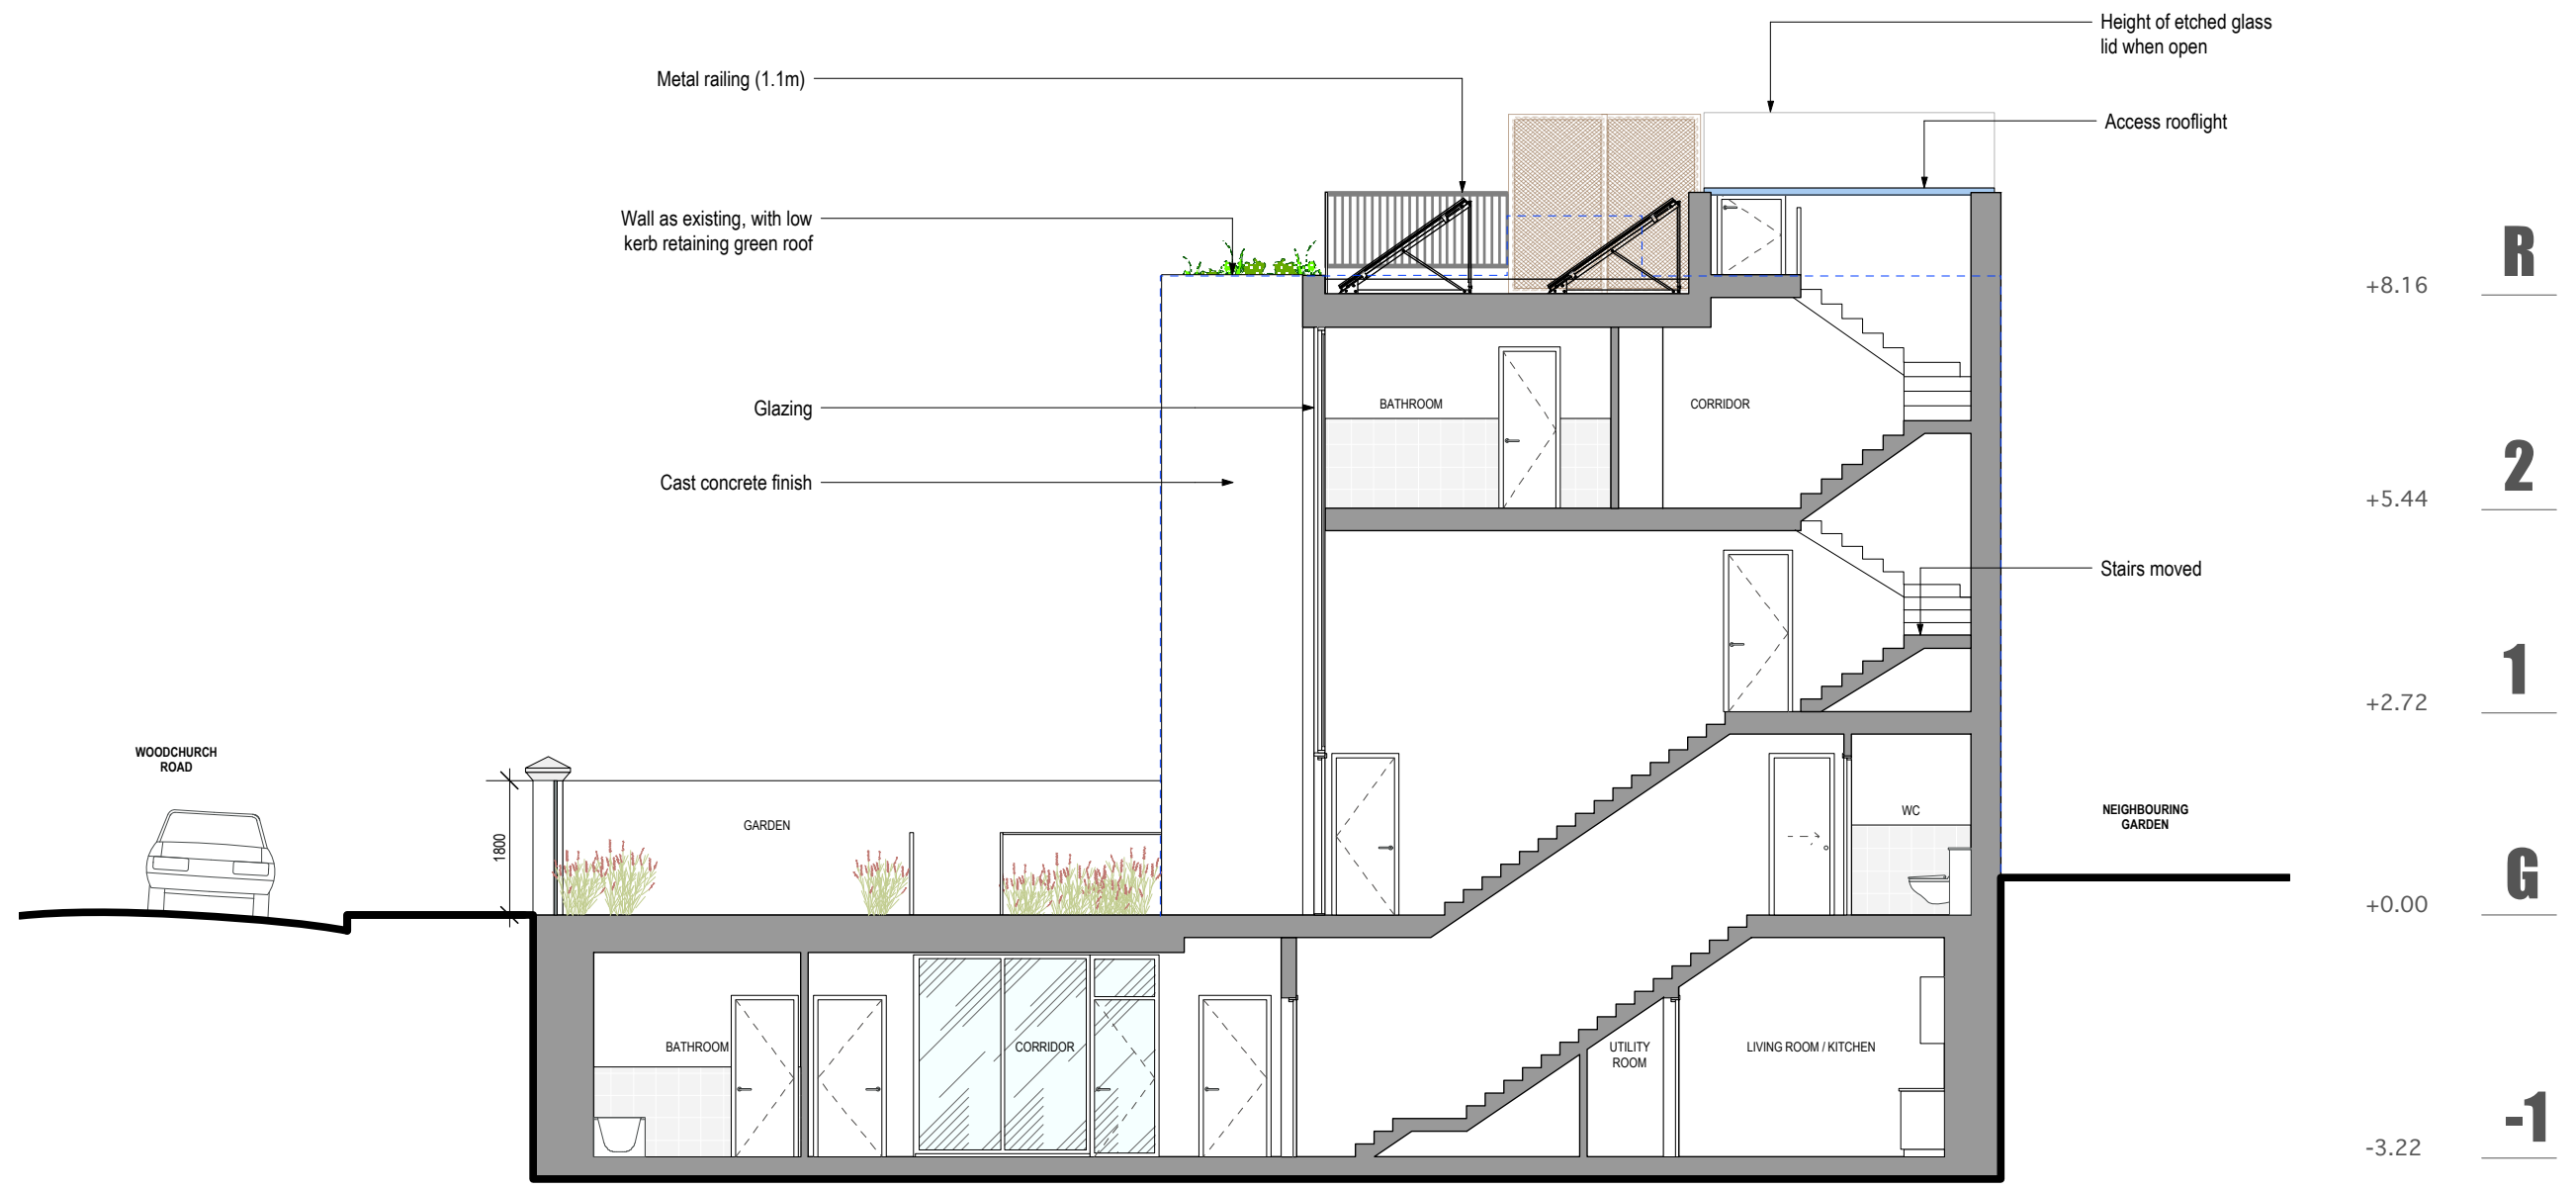

AS PROPOSED


--- Scheme for which planning permission exists

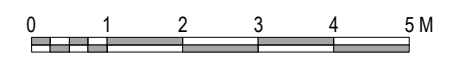


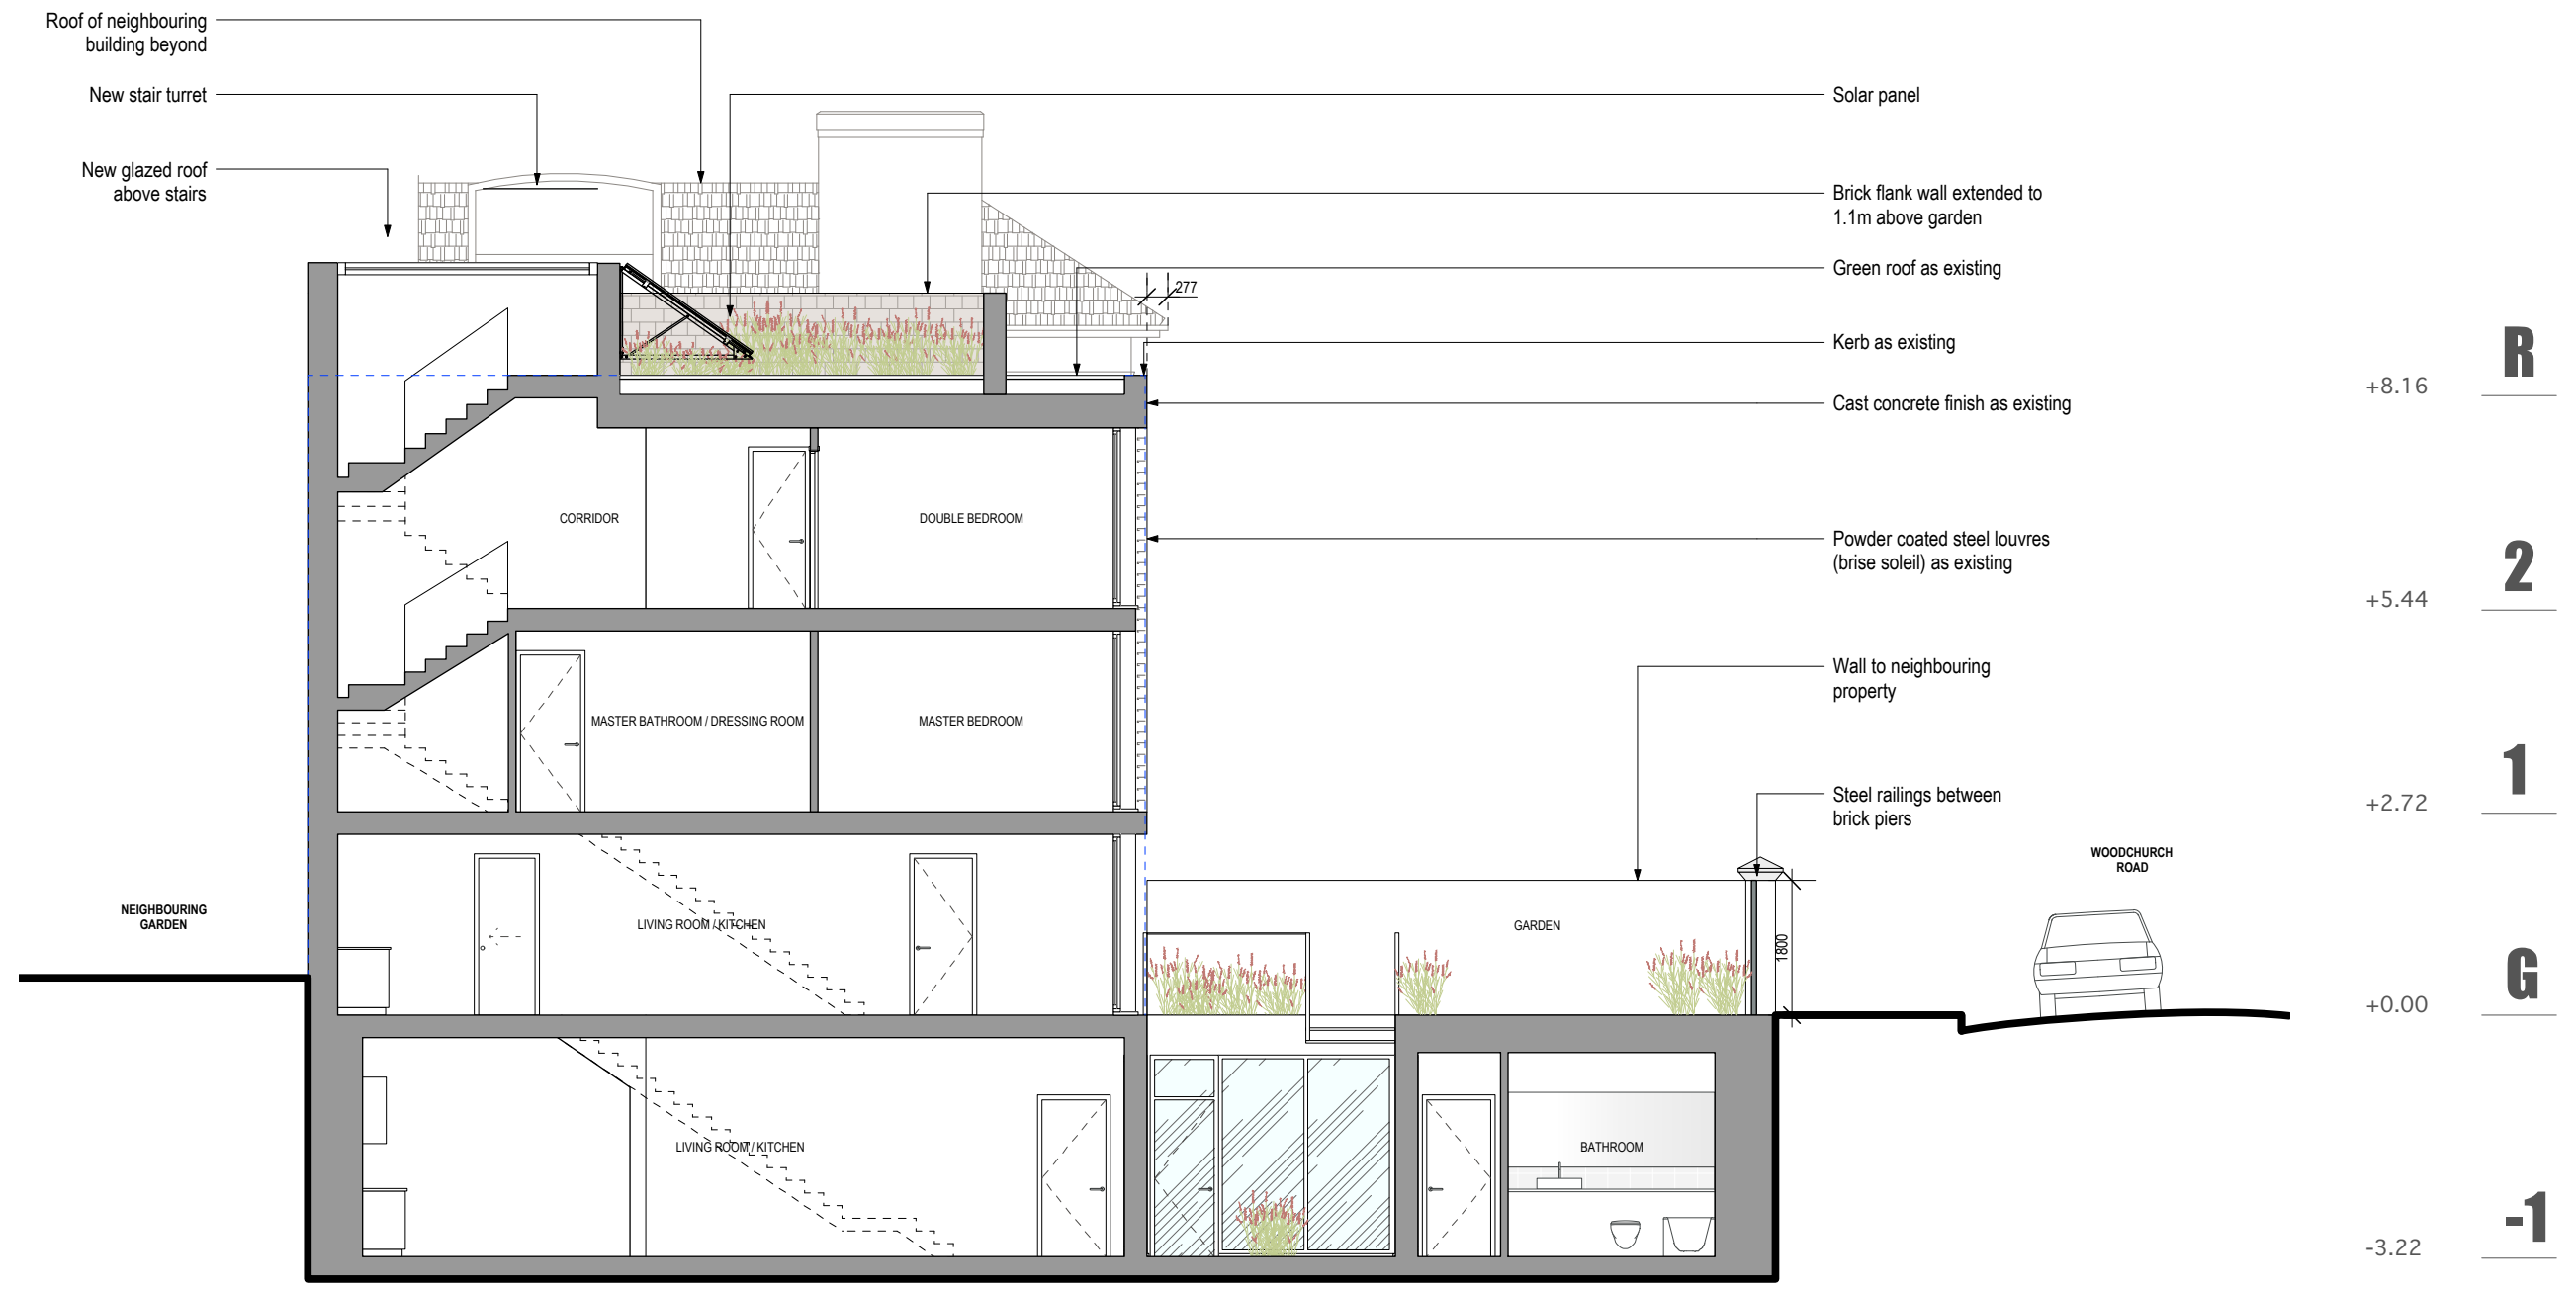

AS PROPOSED


--- Scheme for which planning permission exists

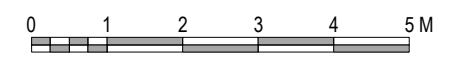


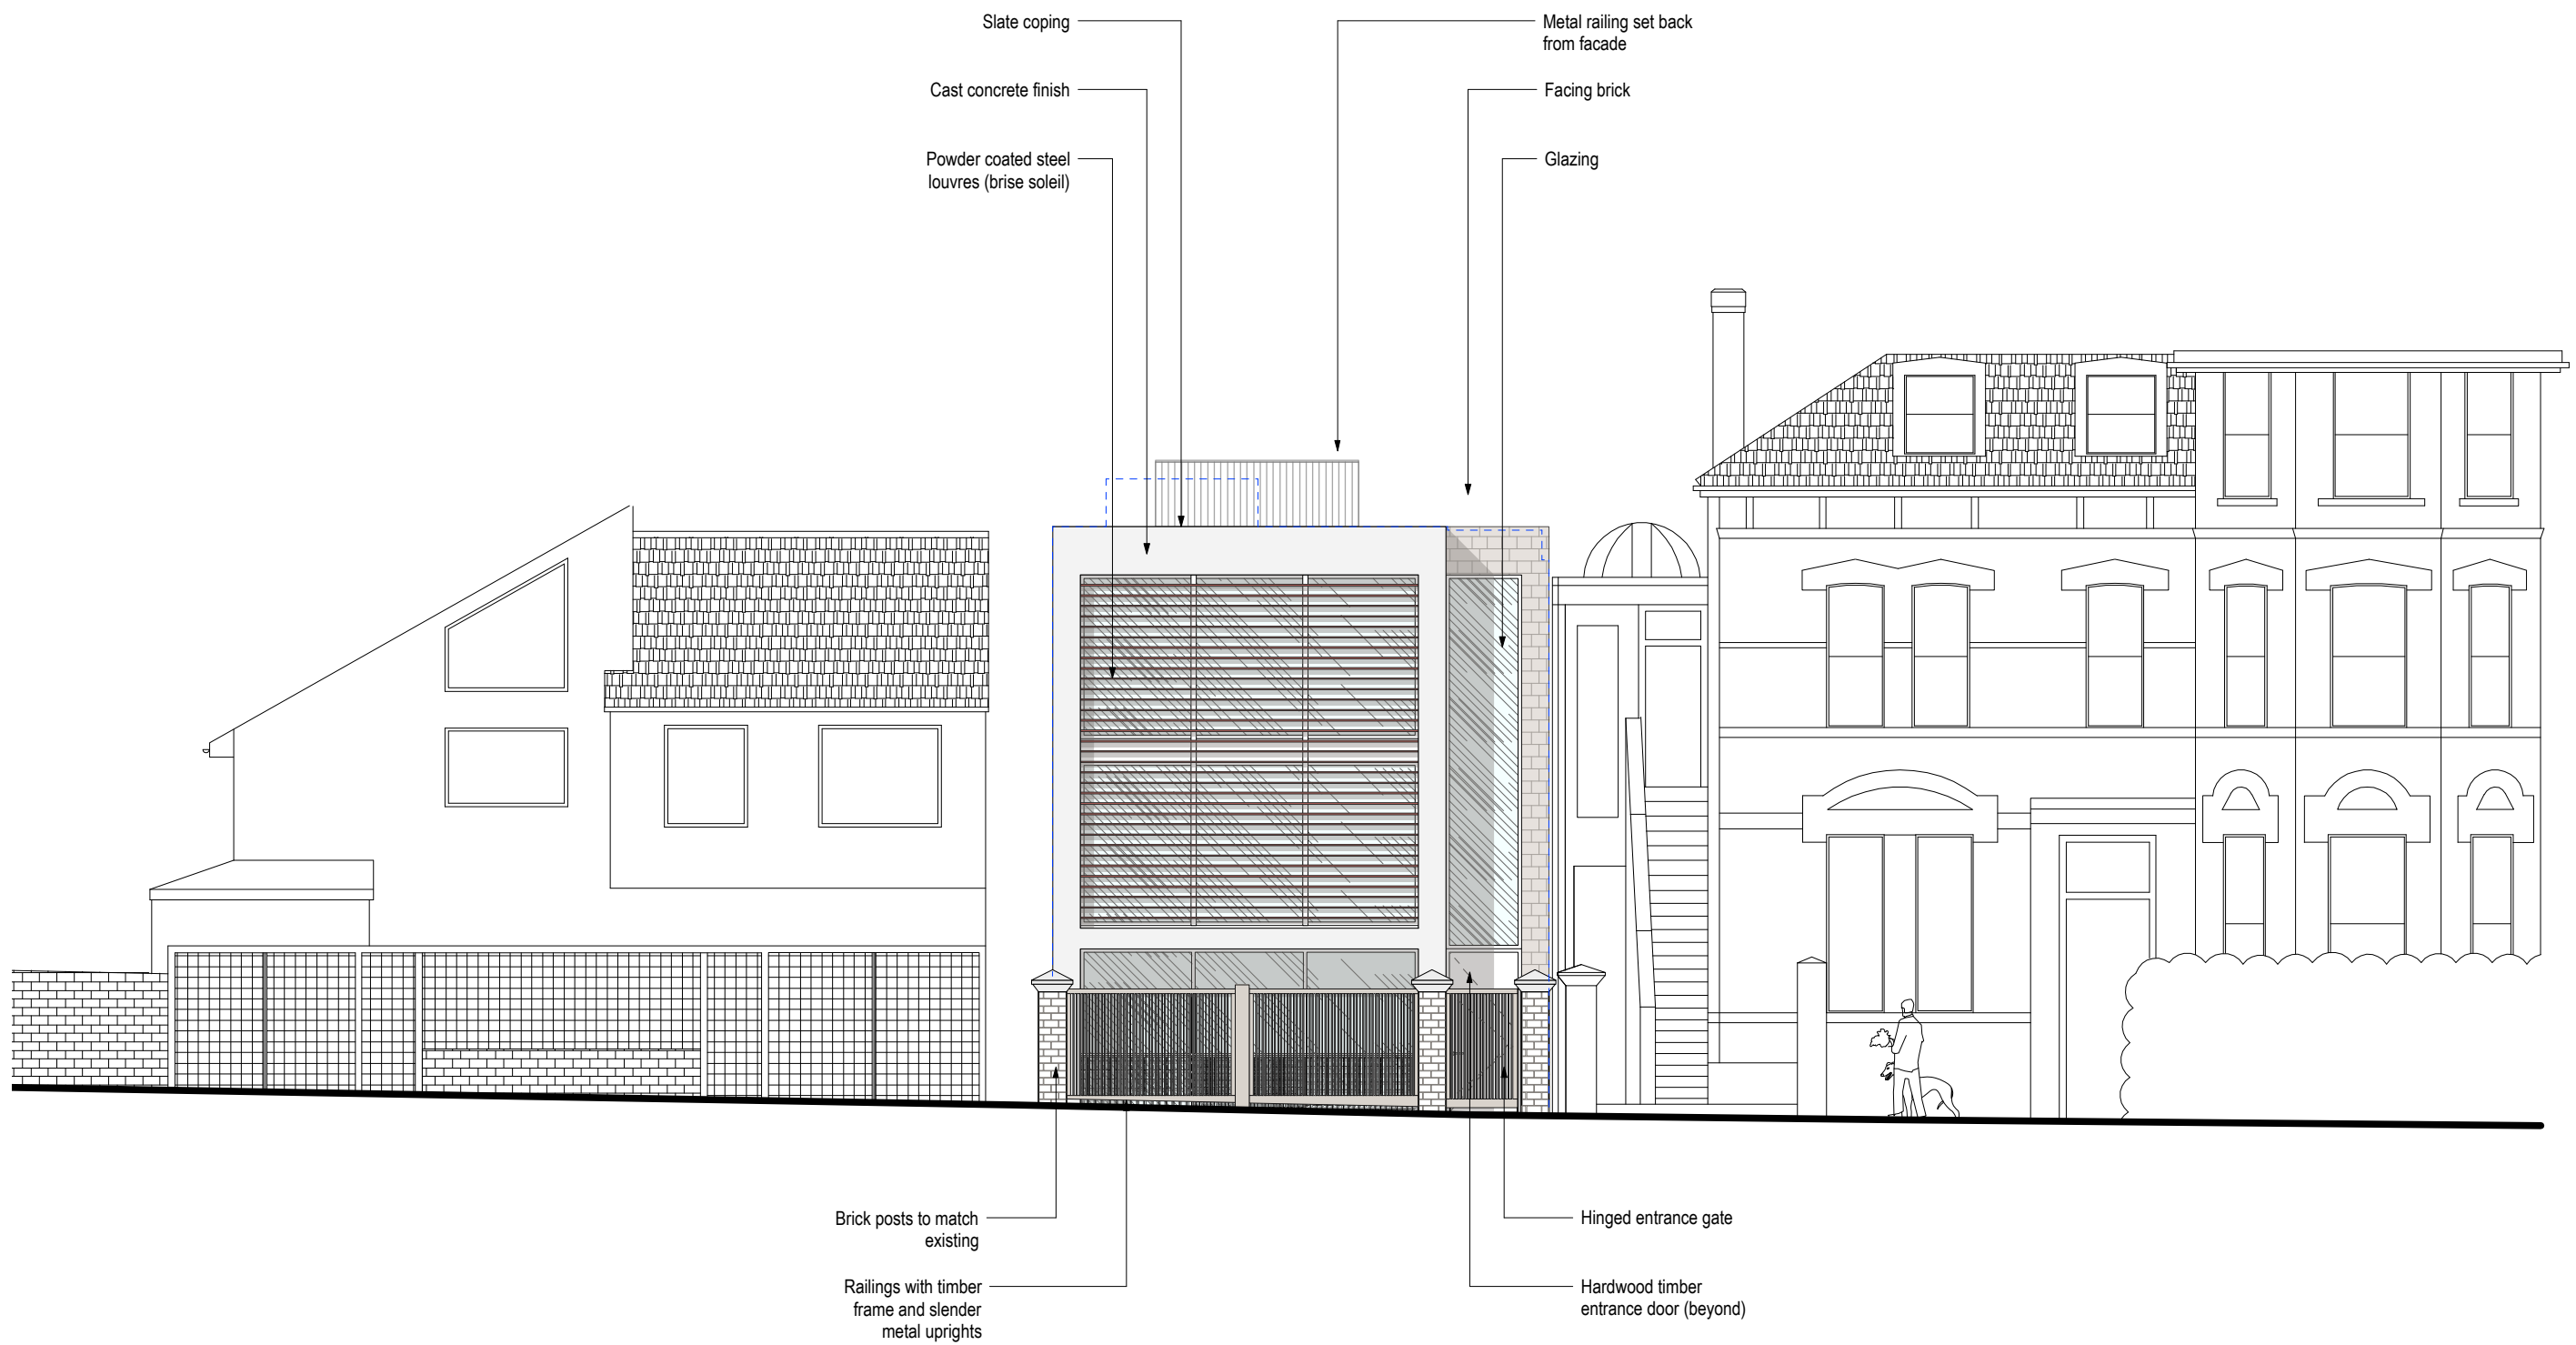

AS PROPOSED

--- Scheme for which planning permission exists

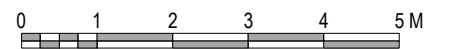

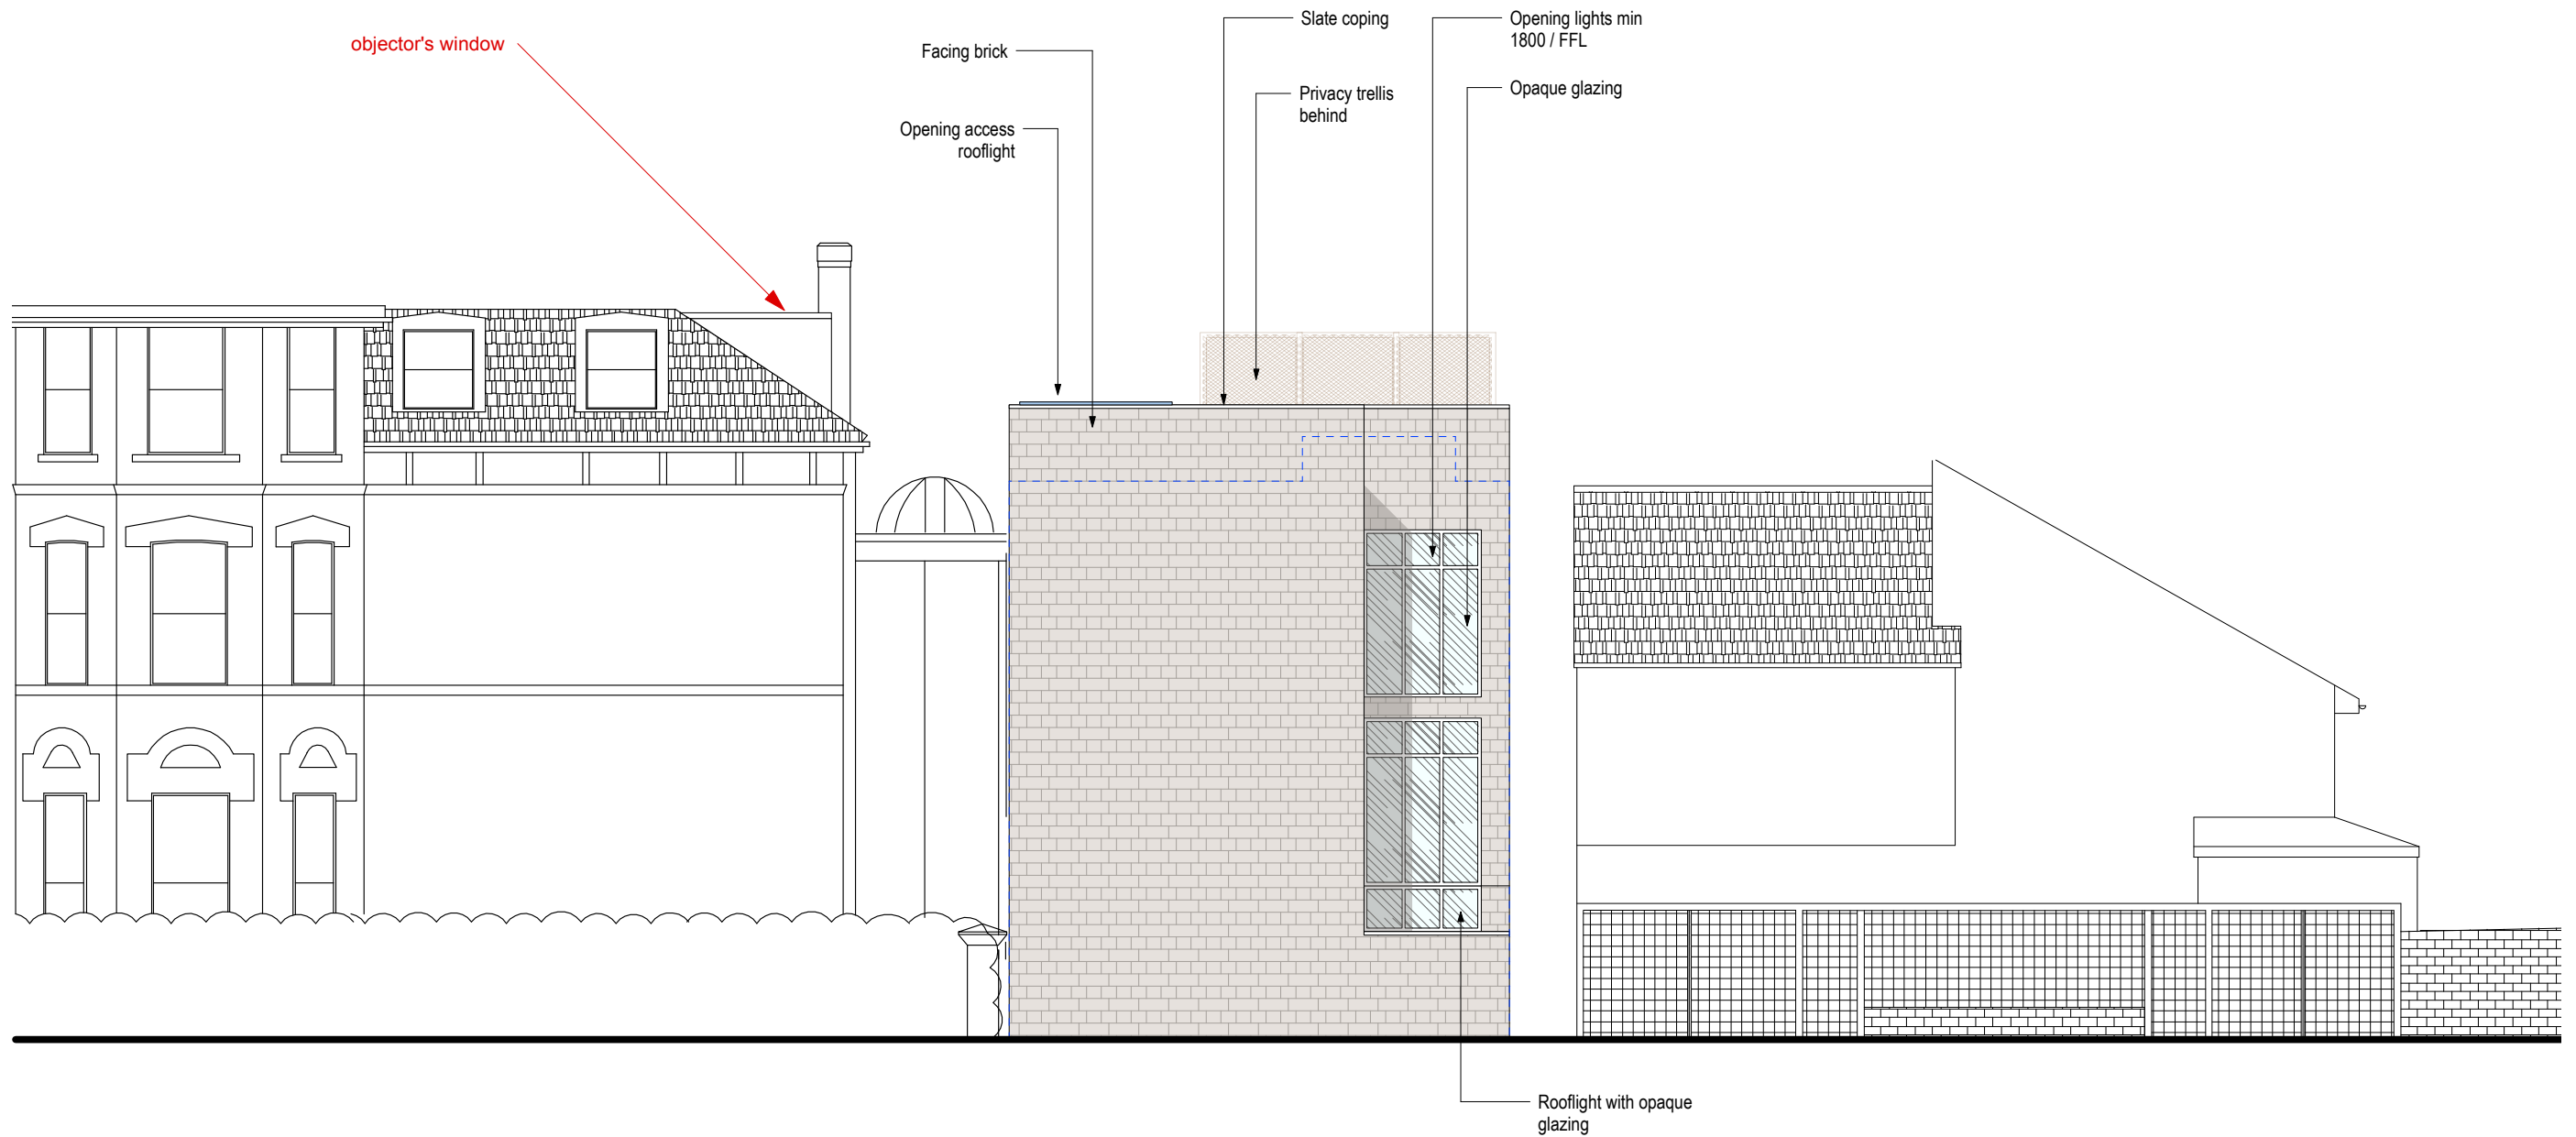

AS PROPOSED

--- Scheme for which planning permission exists

