


- NOTES**
1. Contractor must verify all dimensions on site before commencing any work or shop drawings.
 2. If this drawing exceeds the quantities taken to any way the Architect are to be taken as the basis for the work to be done.
 3. Only stated dimensions to be taken from this drawing. Do not make up the drawing. For dimensions that are not given, the Architect's approval is to be sought.
 4. Design and drawing content is subject to Site Survey, Client Survey, Site Investigation, Planning and Statutory Requirements and Approvals.
 5. All workmanship and materials to be installed and erected in accordance with latest and relevant British Standards or equivalent acceptable standard.
 6. The Contractor to check this drawing for errors and omissions and inform the Architect immediately or such notification shall be in any event as to the meaning and interpretation of the information provided.

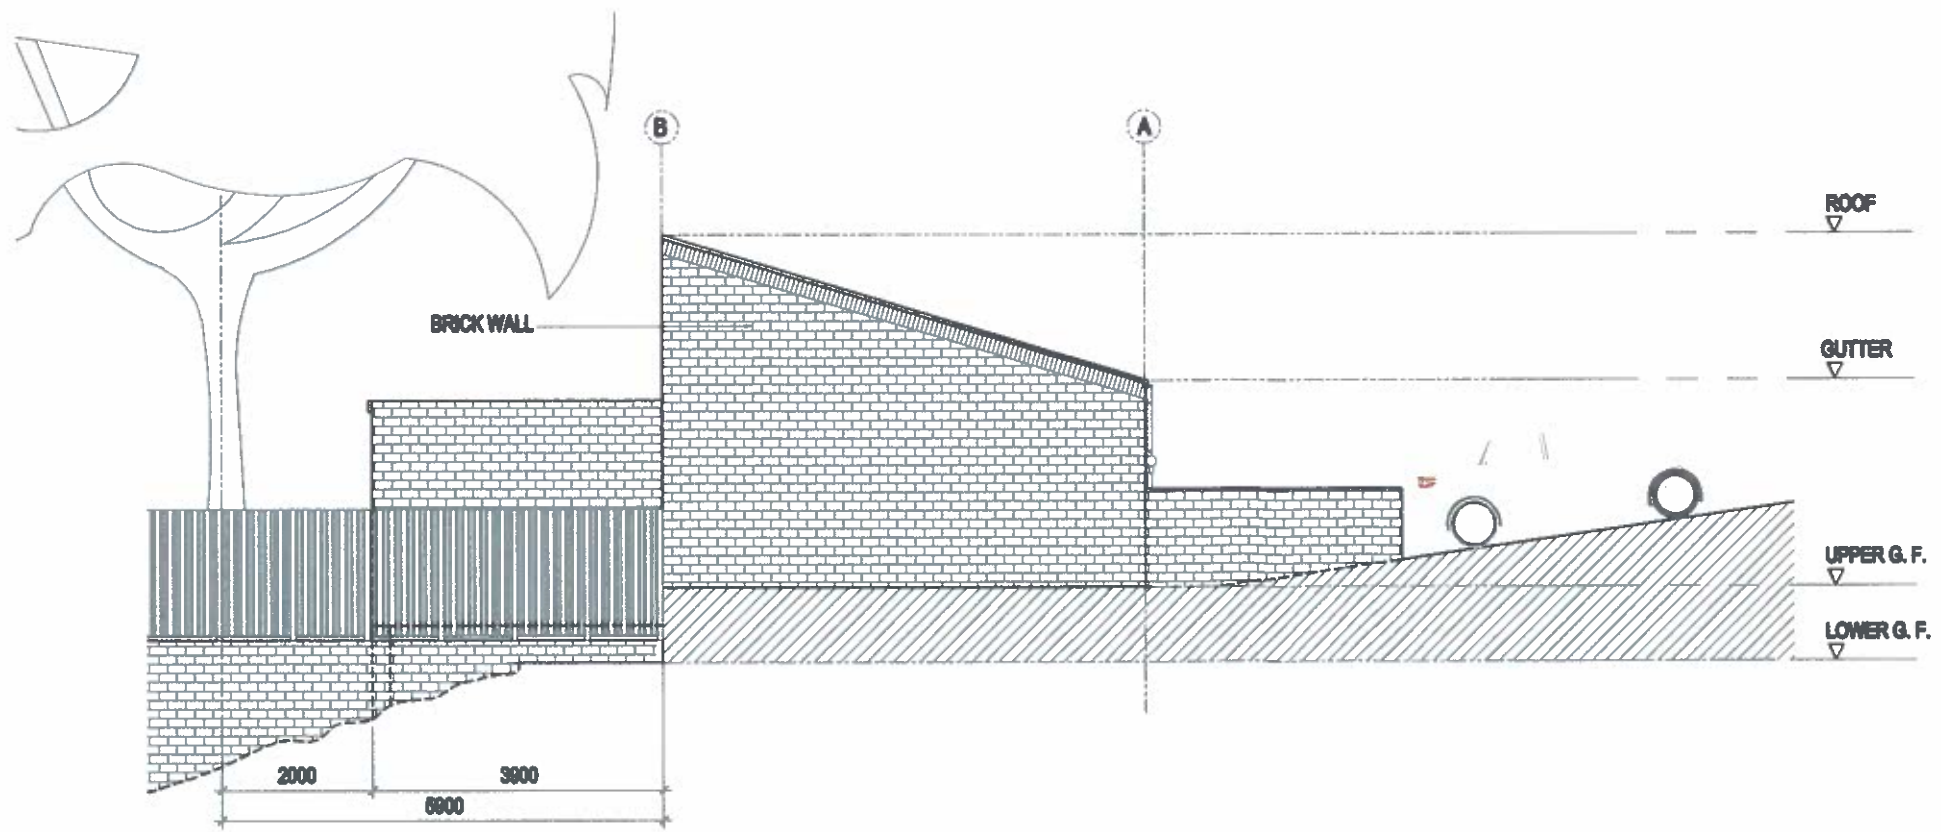

PROPOSED RIGHT SIDE ELEVATION
Scale 1:100 @A3



PROPOSED LEFT SIDE ELEVATION
Scale 1:100 @A3



| Rev | Desc | By | Date | Ch |
|-----------|------|----|------|----|
| REVISIONS | | | | |

arkitek
31 Appold Road
London
W3 7JH

Tel (+44) 020 743 8880
Mob (+44) 077 8891482
E-mail: arkitek@arkitek.co.uk

Project
7 George Gardens Hamstead
LONDON NW3 7XG

Client :
Title:
PROPOSED ELEVATIONS

| | |
|--------------------------|-------------------|
| Scale: 1:100@A3 | Drawn by: RGG |
| Date: Jan 2014 | Checked by: ah |
| Drawing No: 13-NCP-05 | Rev: . |