


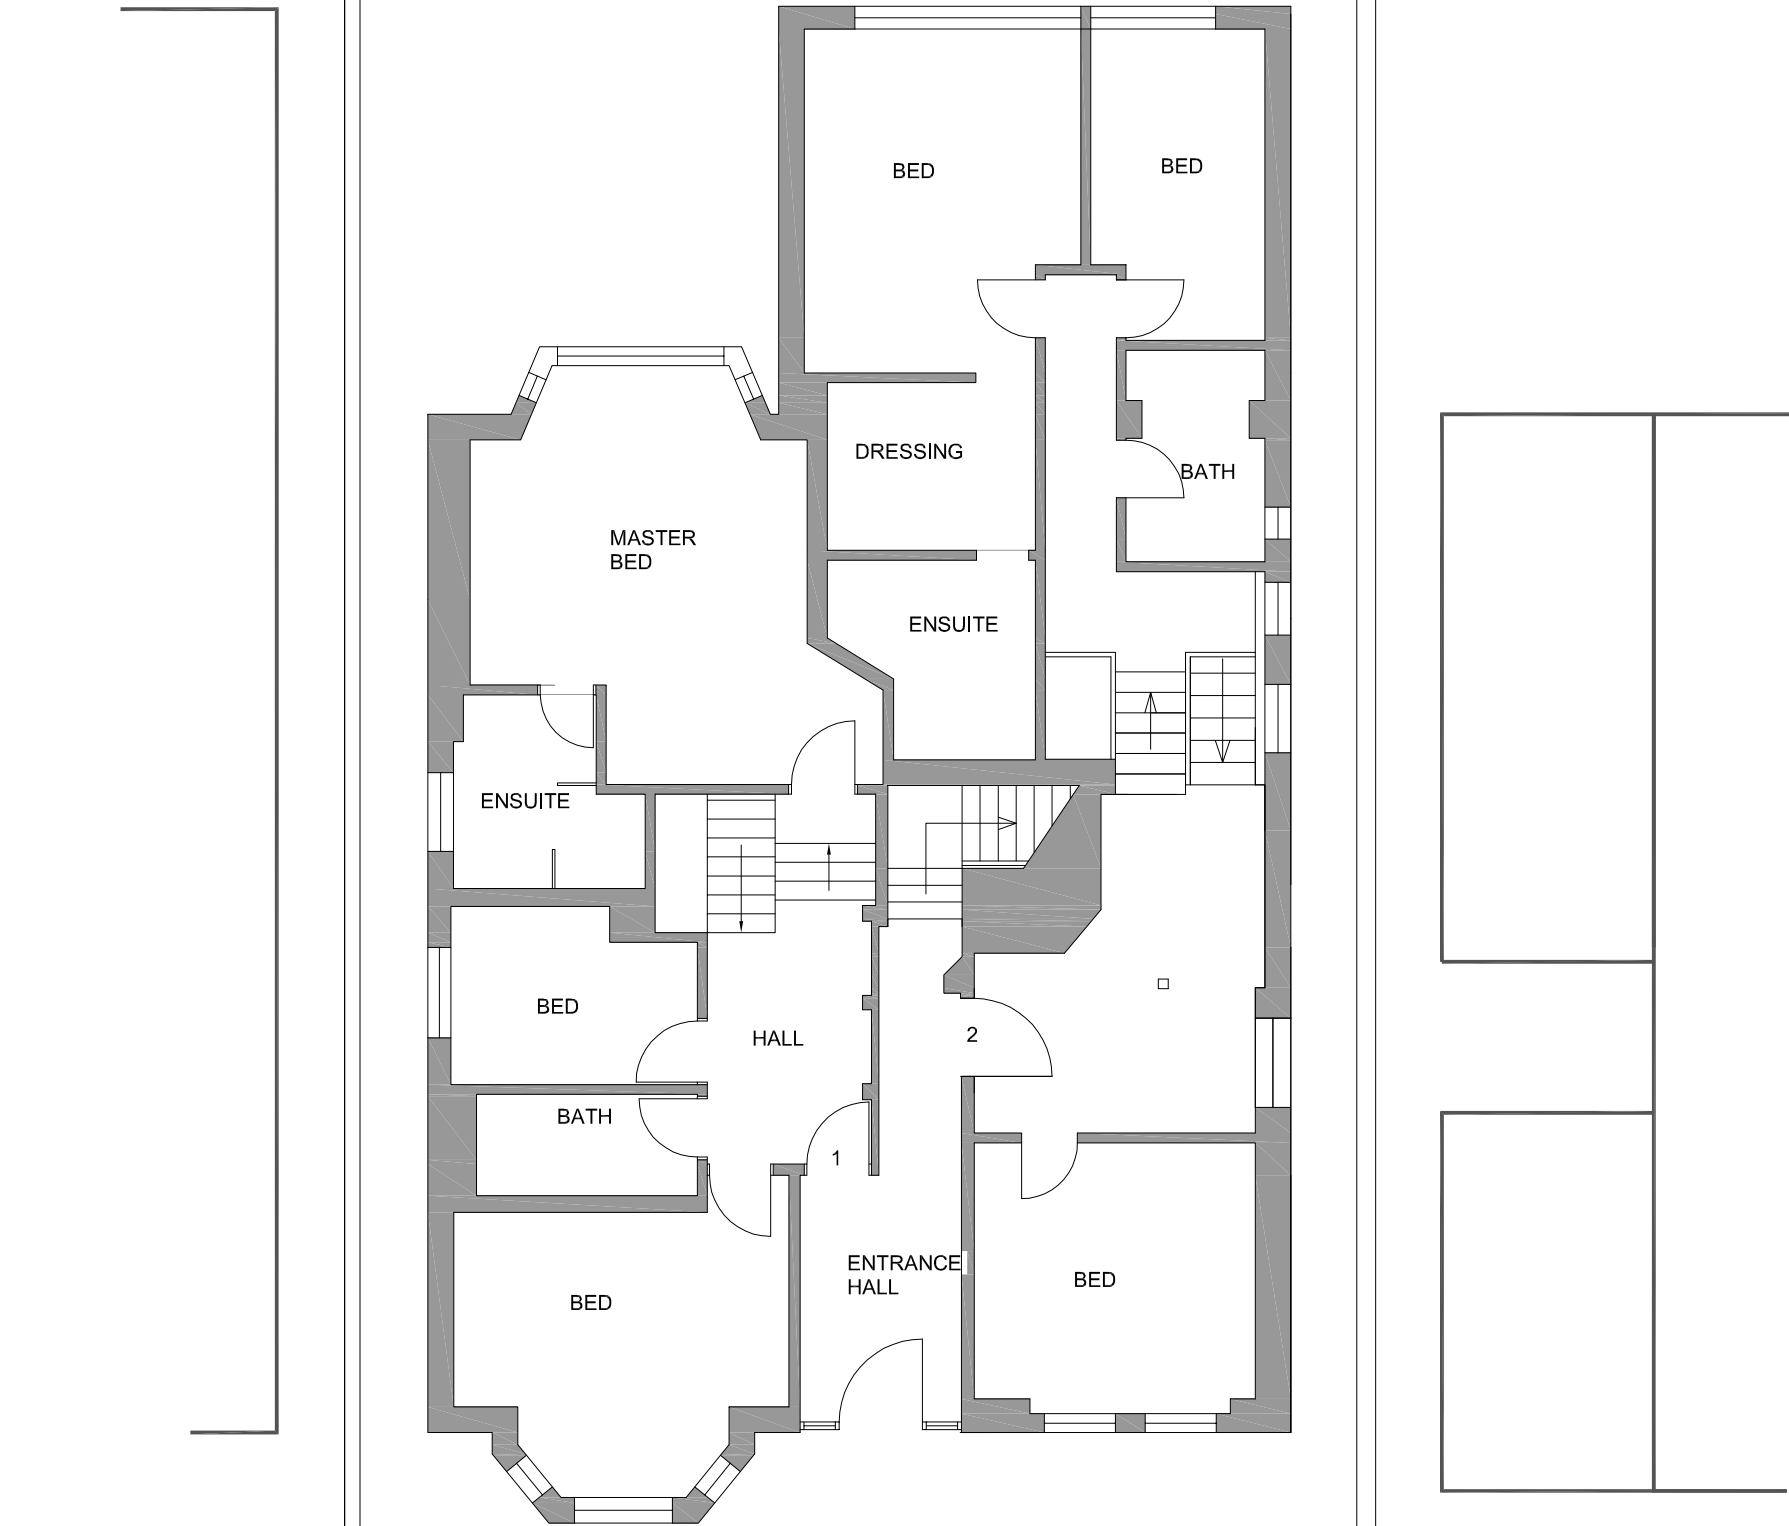

GROUND FLOOR

111 Canfield Gardens 113 Canfield Gardens 115 Canfield Gardens



TITLE		ADDRESS	
SURVEY DRAWINGS		FLT 4, 113 CANFIELD GARDENS.	
CLIENT		LONDON, NW6	
Mr. G. Ziser		SCALE	DATE
		1:100 @ A3	SEPT 2014
		DRAWING NO.	REV.
		140915/04	