


01 PLAN

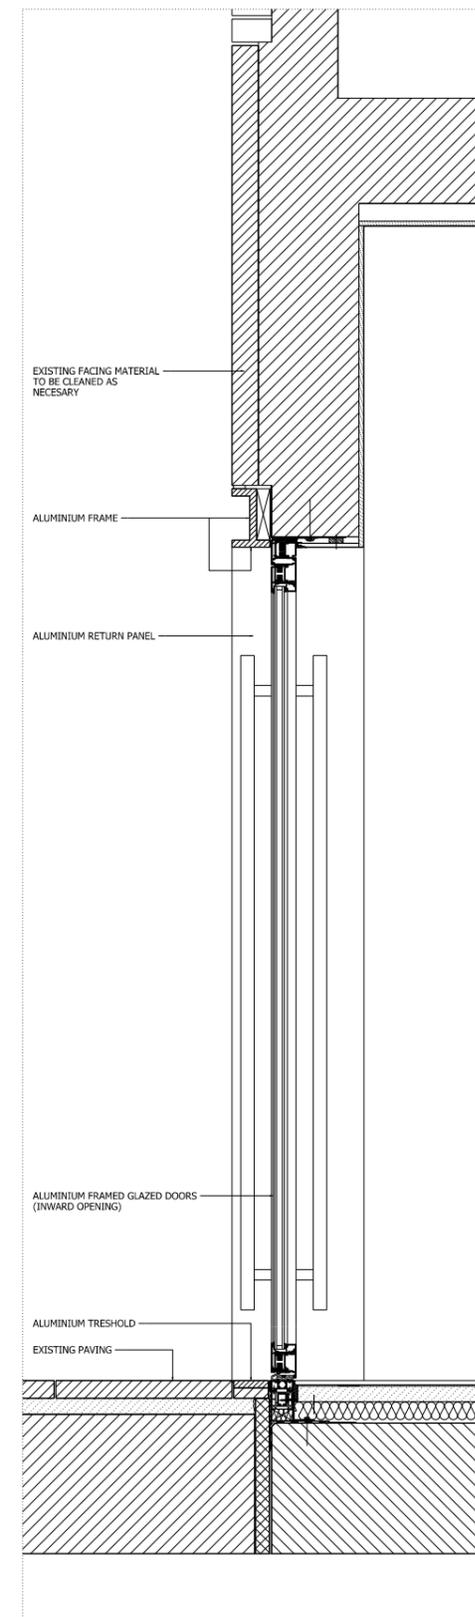

02 SECTION A-A

NOTES:
 DO NOT SCALE FROM THIS DRAWING.
 ALL DIMENSIONS TO BE CHECKED ON SITE.
 ALL OMISSIONS AND DISCREPANCIES TO BE REPORTED TO THE ARCHITECT IMMEDIATELY.
 ALL RIGHTS RESERVED. THIS WORK IS COPYRIGHT AND CANNOT BE REPRODUCED OR COPIED OR MODIFIED IN ANY FORM OR BY ANY MEANS, GRAPHIC ELECTRONIC OR MECHANICAL, INCLUDING PHOTOCOPYING WITHOUT THE WRITTEN PERMISSION OF SQUIRE AND PARTNERS ARCHITECTS.

Issued for Information (planning)	14/08/14	LLO	A
Issued for Information (planning)	14/08/14	LLO	-
Revision description	Date	Check	Rev

Squire and Partners

77 Wicklow Street London WC1X 9JY
 T: 020 7278 5555 F: 020 7239 0495

info@squireandpartners.com
 www.squireandpartners.com

Project
 51-52 Tottenham Court Road,
 London. W1T

Drawing
 Shop Front Detail
 Proposed
 52 Tottenham Court Road

Drawn	Date	Scale
LLO	13/08/2014	1:100(A1)
Job number	Drawing number	Revision
13081	G251_D_00_001	A