




NORTH

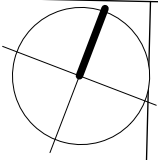

FREDERICK STREET

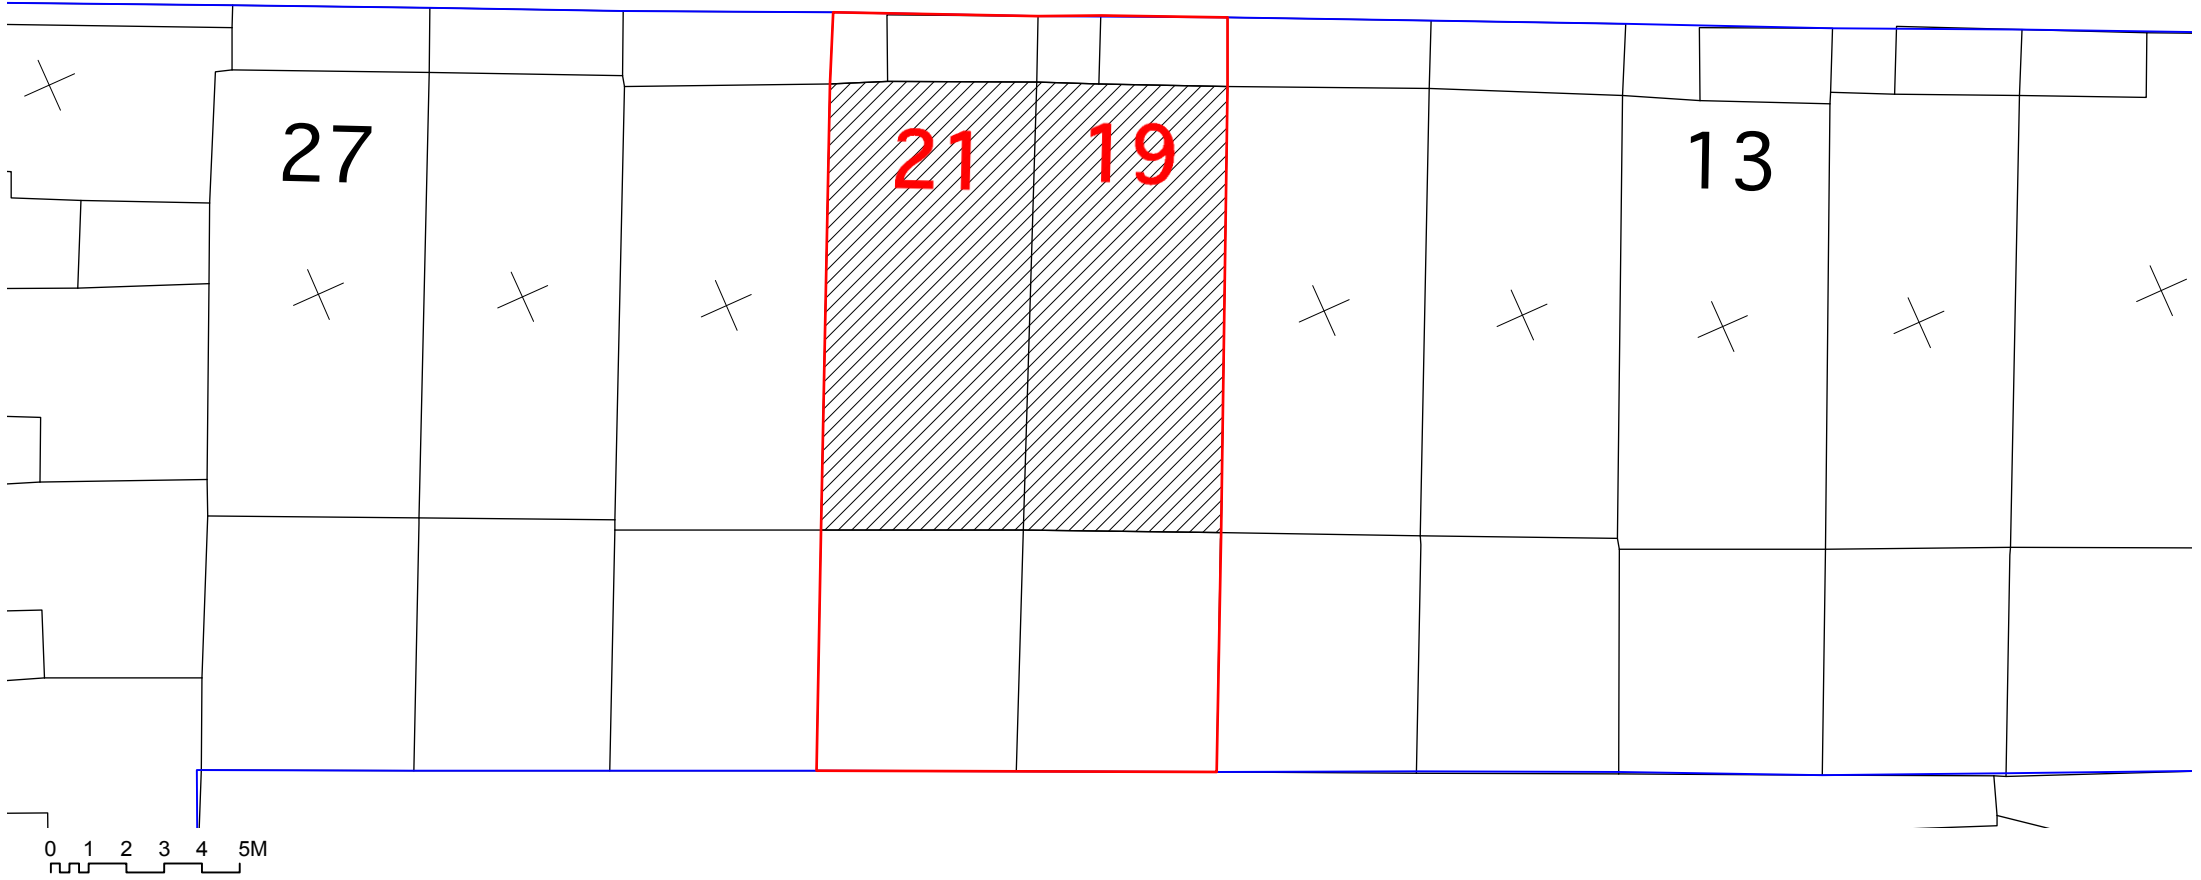

	PROJECT 5 ARCHITECTURE LLP 8 Waterson Street London E2 8HL	job title 19 & 21 FREDERICK STREET, LONDON WC1X 0NF	scale 1:200 @ A3	drawn SA	drawing no. 6214-FS19+21-1FF BLOCK PLAN
	T: +44 (0)20 7739 9131 F: +44 (0)20 7739 3687 E: info@p5a.co.uk	drawing BLOCK PLAN AS EXISTING - FIRST FLOOR FLAT	date JULY 2013	checked XX	