



NOTE

DO NOT SCALE FROM THIS DRAWING. EXCEPT FOR TOWN PLANNING PURPOSES.  
THIS DRAWING IS THE PROPERTY OF TG STUDIO AND COPYRIGHT IS RESERVED BY THEM.  
THIS DRAWING IS ISSUED ON CONDITION THAT IT IS NOT REPRODUCED, USED OR DISCLOSED BY  
ANY OTHER PERSON WITHOUT THE WRITTEN PERMISSION OF TG STUDIO.  
THE AREAS ON THIS DRAWING HAVE BEEN CALCULATED FROM A CAD DRAWING AND HAVE NO  
TOLERANCES ADDED OR SUBTRACTED.

REVISIONS	
- Planning application discharge	3 14.10.14

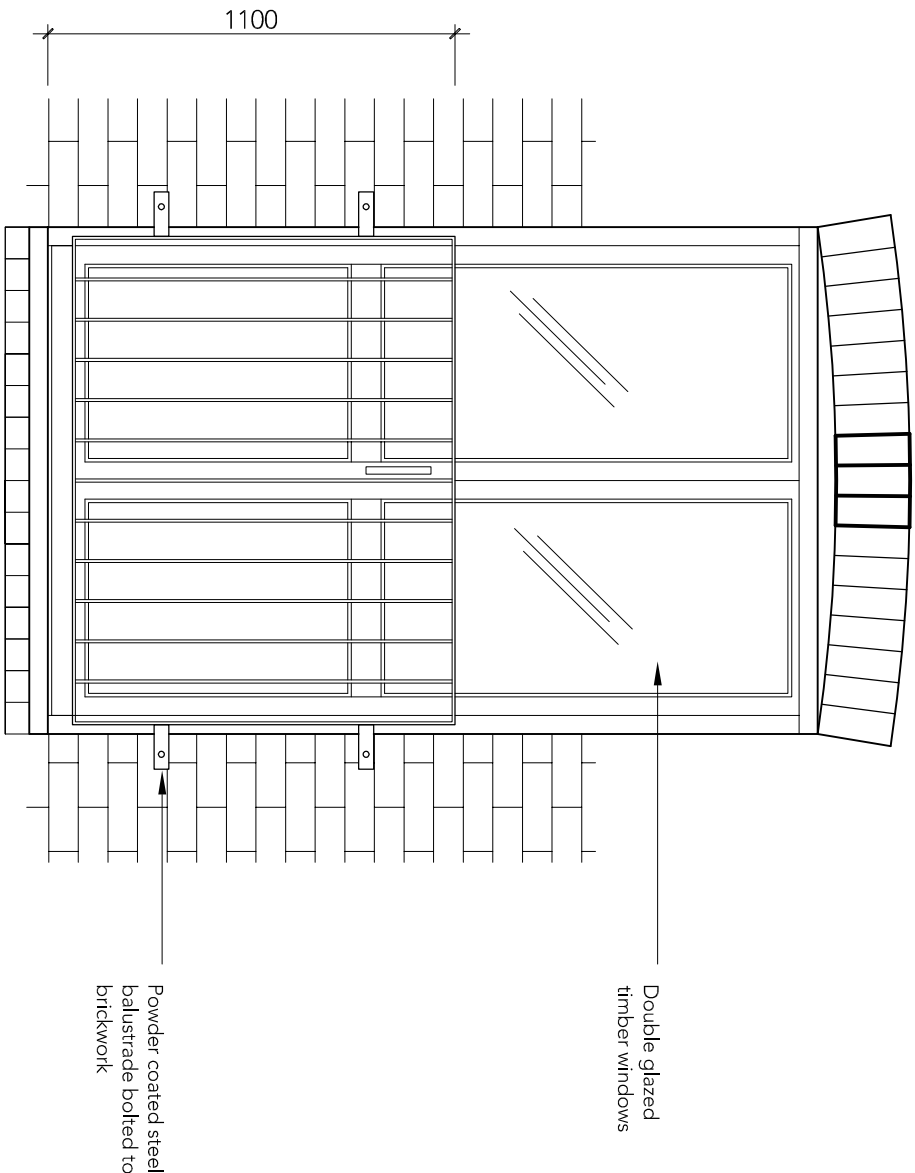

1 Juliette Balcony Window Elevation - Double Door  
Scale 1:20

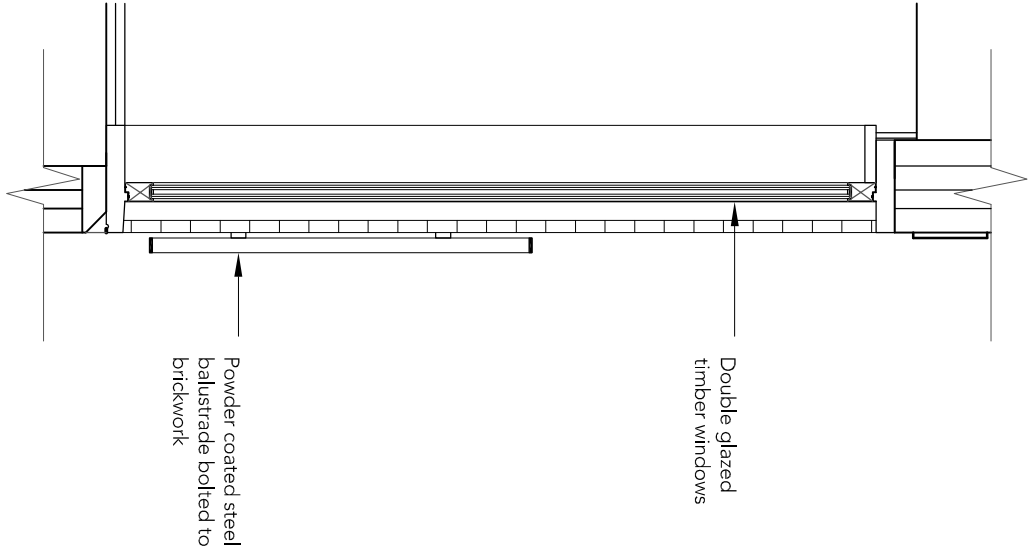

2 Juliette Balcony Window Section  
Scale 1:20



STUDIO  
Architecture & Interior Design

10 BATHBONE PLACE LONDON W1T 1HP T: 020 7436 3888 F: 020 7436 5597 WWW.TG-STUDIO.CO.UK

PROJECT  
S WARREN MEWS  
W1T 6AP

DRAWING  
JULIETTE BALCONY DETAILS  
DOUBLE FRENCH DOOR

DATE	14.10.14	DRAWN BY	LG	CHECKED BY	LG
STATUS	PLANNING	SCALE @ A3	1:20		
DWG NO.	0120-DT-001	REV	-		