



NOTE
 DO NOT SCALE FROM THIS DRAWING, EXCEPT FOR TOWN PLANNING PURPOSES.
 THIS DRAWING IS THE PROPERTY OF TG STUDIO AND COPYRIGHT IS RESERVED BY THEM.
 THIS DRAWING IS ISSUED ON CONDITION THAT IT IS NOT REPRODUCED, USED OR DISCLOSED BY
 ANY OTHER PARTY WITHOUT THE WRITTEN PERMISSION OF TG STUDIO. THE DIMENSIONS AND
 THE AREAS ON THIS DRAWING HAVE BEEN CALCULATED FROM A CAD DRAWING AND HAVE NO
 TOLERANCES ADDED OR SUBTRACTED.

REVISIONS
 - Planning application discharge 3 14.10.14

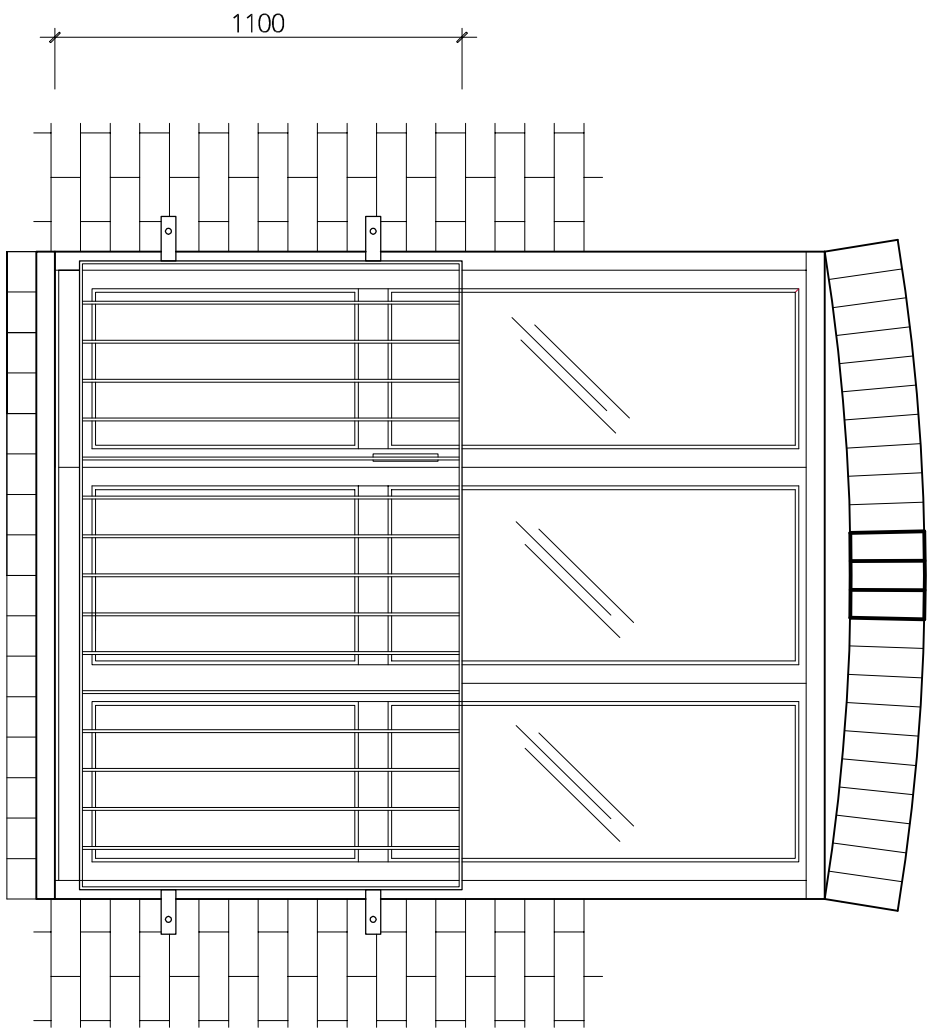

1 Juliette Balcony Window Elevation - Triple Door
 Scale 1:20

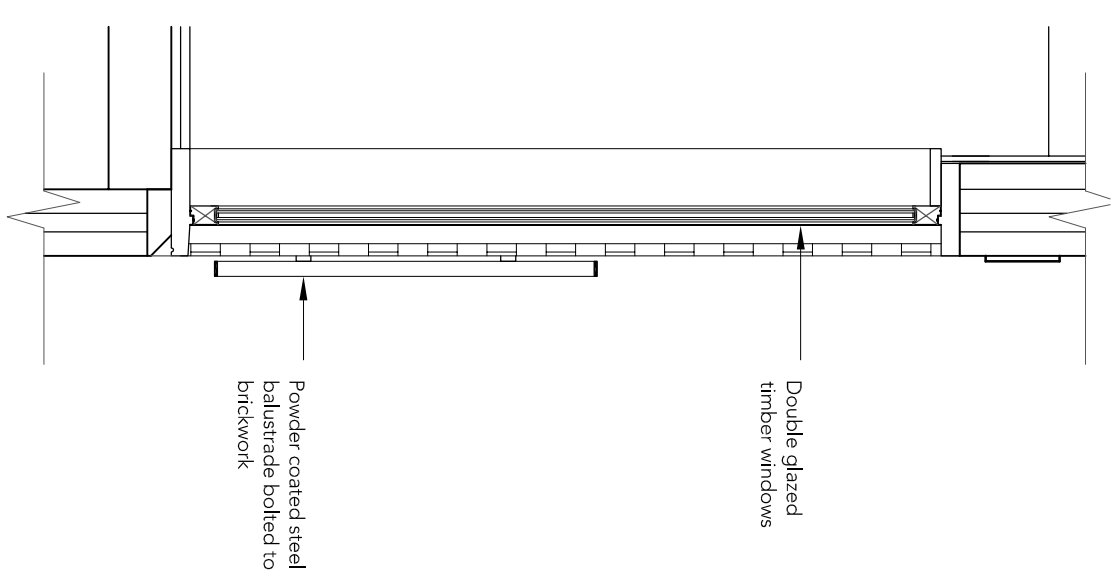

2 Juliette Balcony Window Section
 Scale 1:20



STUDIO
 Architecture & Interior Design

PROJECT
 5 WARREN MEWS
 W1T 6AP
 10 BATHONE PLACE LONDON W1T 1HP T: 020 7436 3888 F: 020 7436 5699 WWW.TG-STUDIO.CO.UK

DRAWING
 JULIETTE BALCONY DETAILS
 TRIPLE FRENCH DOOR

DATE	14.10.14	DRAWN BY	LG	CHECKED BY	LG
------	----------	----------	----	------------	----

STATUS	STATUS	SCALE @ A3	1:20
--------	--------	------------	------

DWG NO.	0120-DT-002	REV	1
---------	-------------	-----	---