



THIS DRAWING IS THE PROPERTY OF URBANINSIGHTS AND IS COPYRIGHT. THIS DRAWING IN PART OR FULL SHOULD NOT BE USED FOR ANY OTHER PURPOSE WITHOUT THE PRIOR WRITTEN CONSENT OF URBANINSIGHTS.


THIS DRAWING IS NOT FOR CONSTRUCTION, ONLY FOR PLANNING AND BUILDING REGULATIONS PURPOSES. ALL CONTRACTORS ARE REMINDED THAT ALL MEASUREMENTS SHOULD BE CHECKED ON SITE, PRIOR TO ORDERING MATERIALS

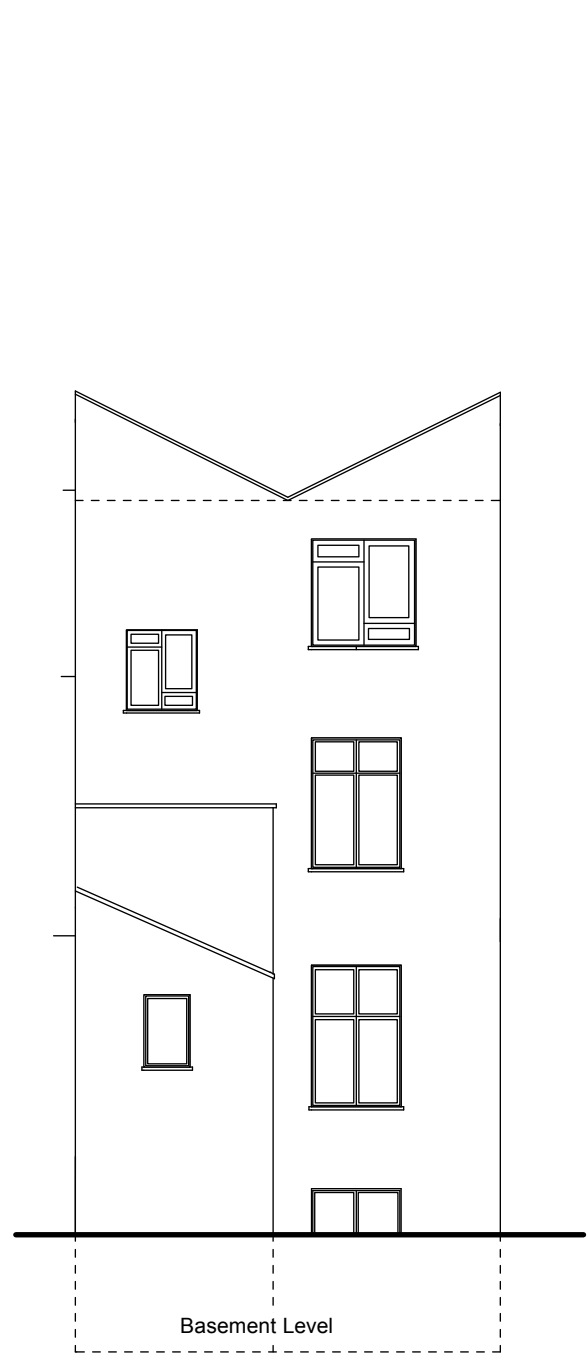


○ Previous Rear  
Scale: 1:100

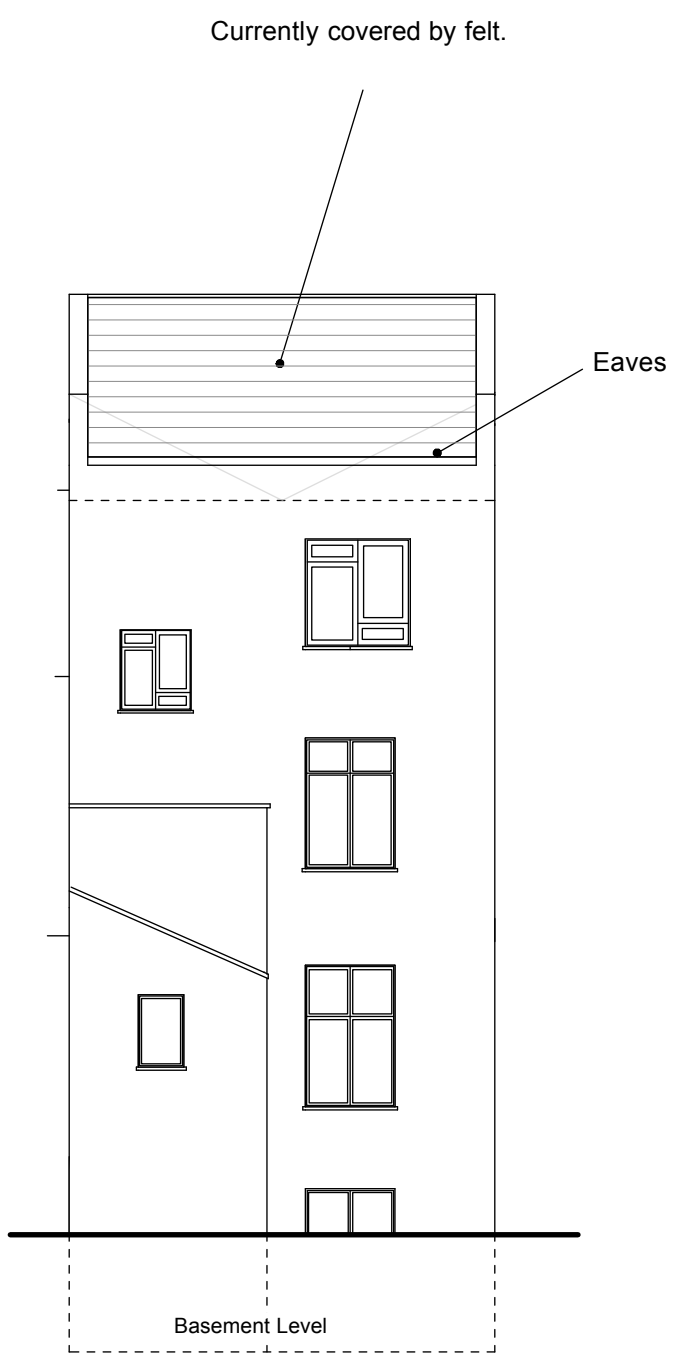

○ Existing Rear  
Scale: 1:100

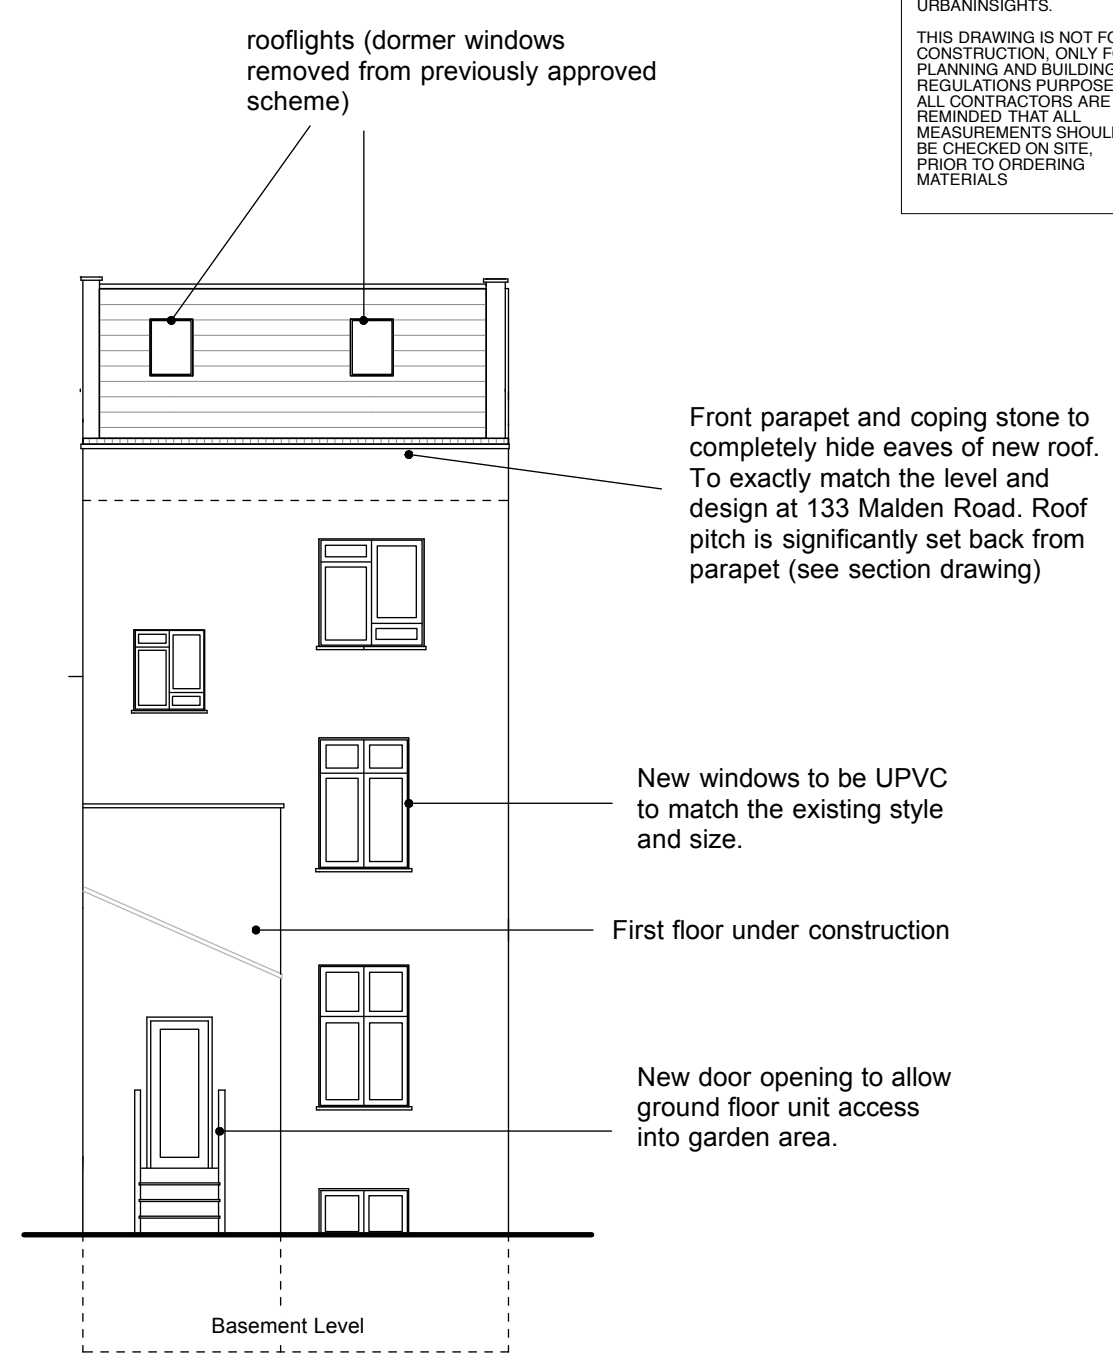

○ Proposed Rear  
Scale: 1:100

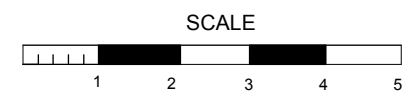

Show Name <b>127 malden road</b>		
Reference <b>MR/Resub/002</b>	Drawn By <b>RM</b>	Date <b>14/10/2014</b>
CAD File Name		