



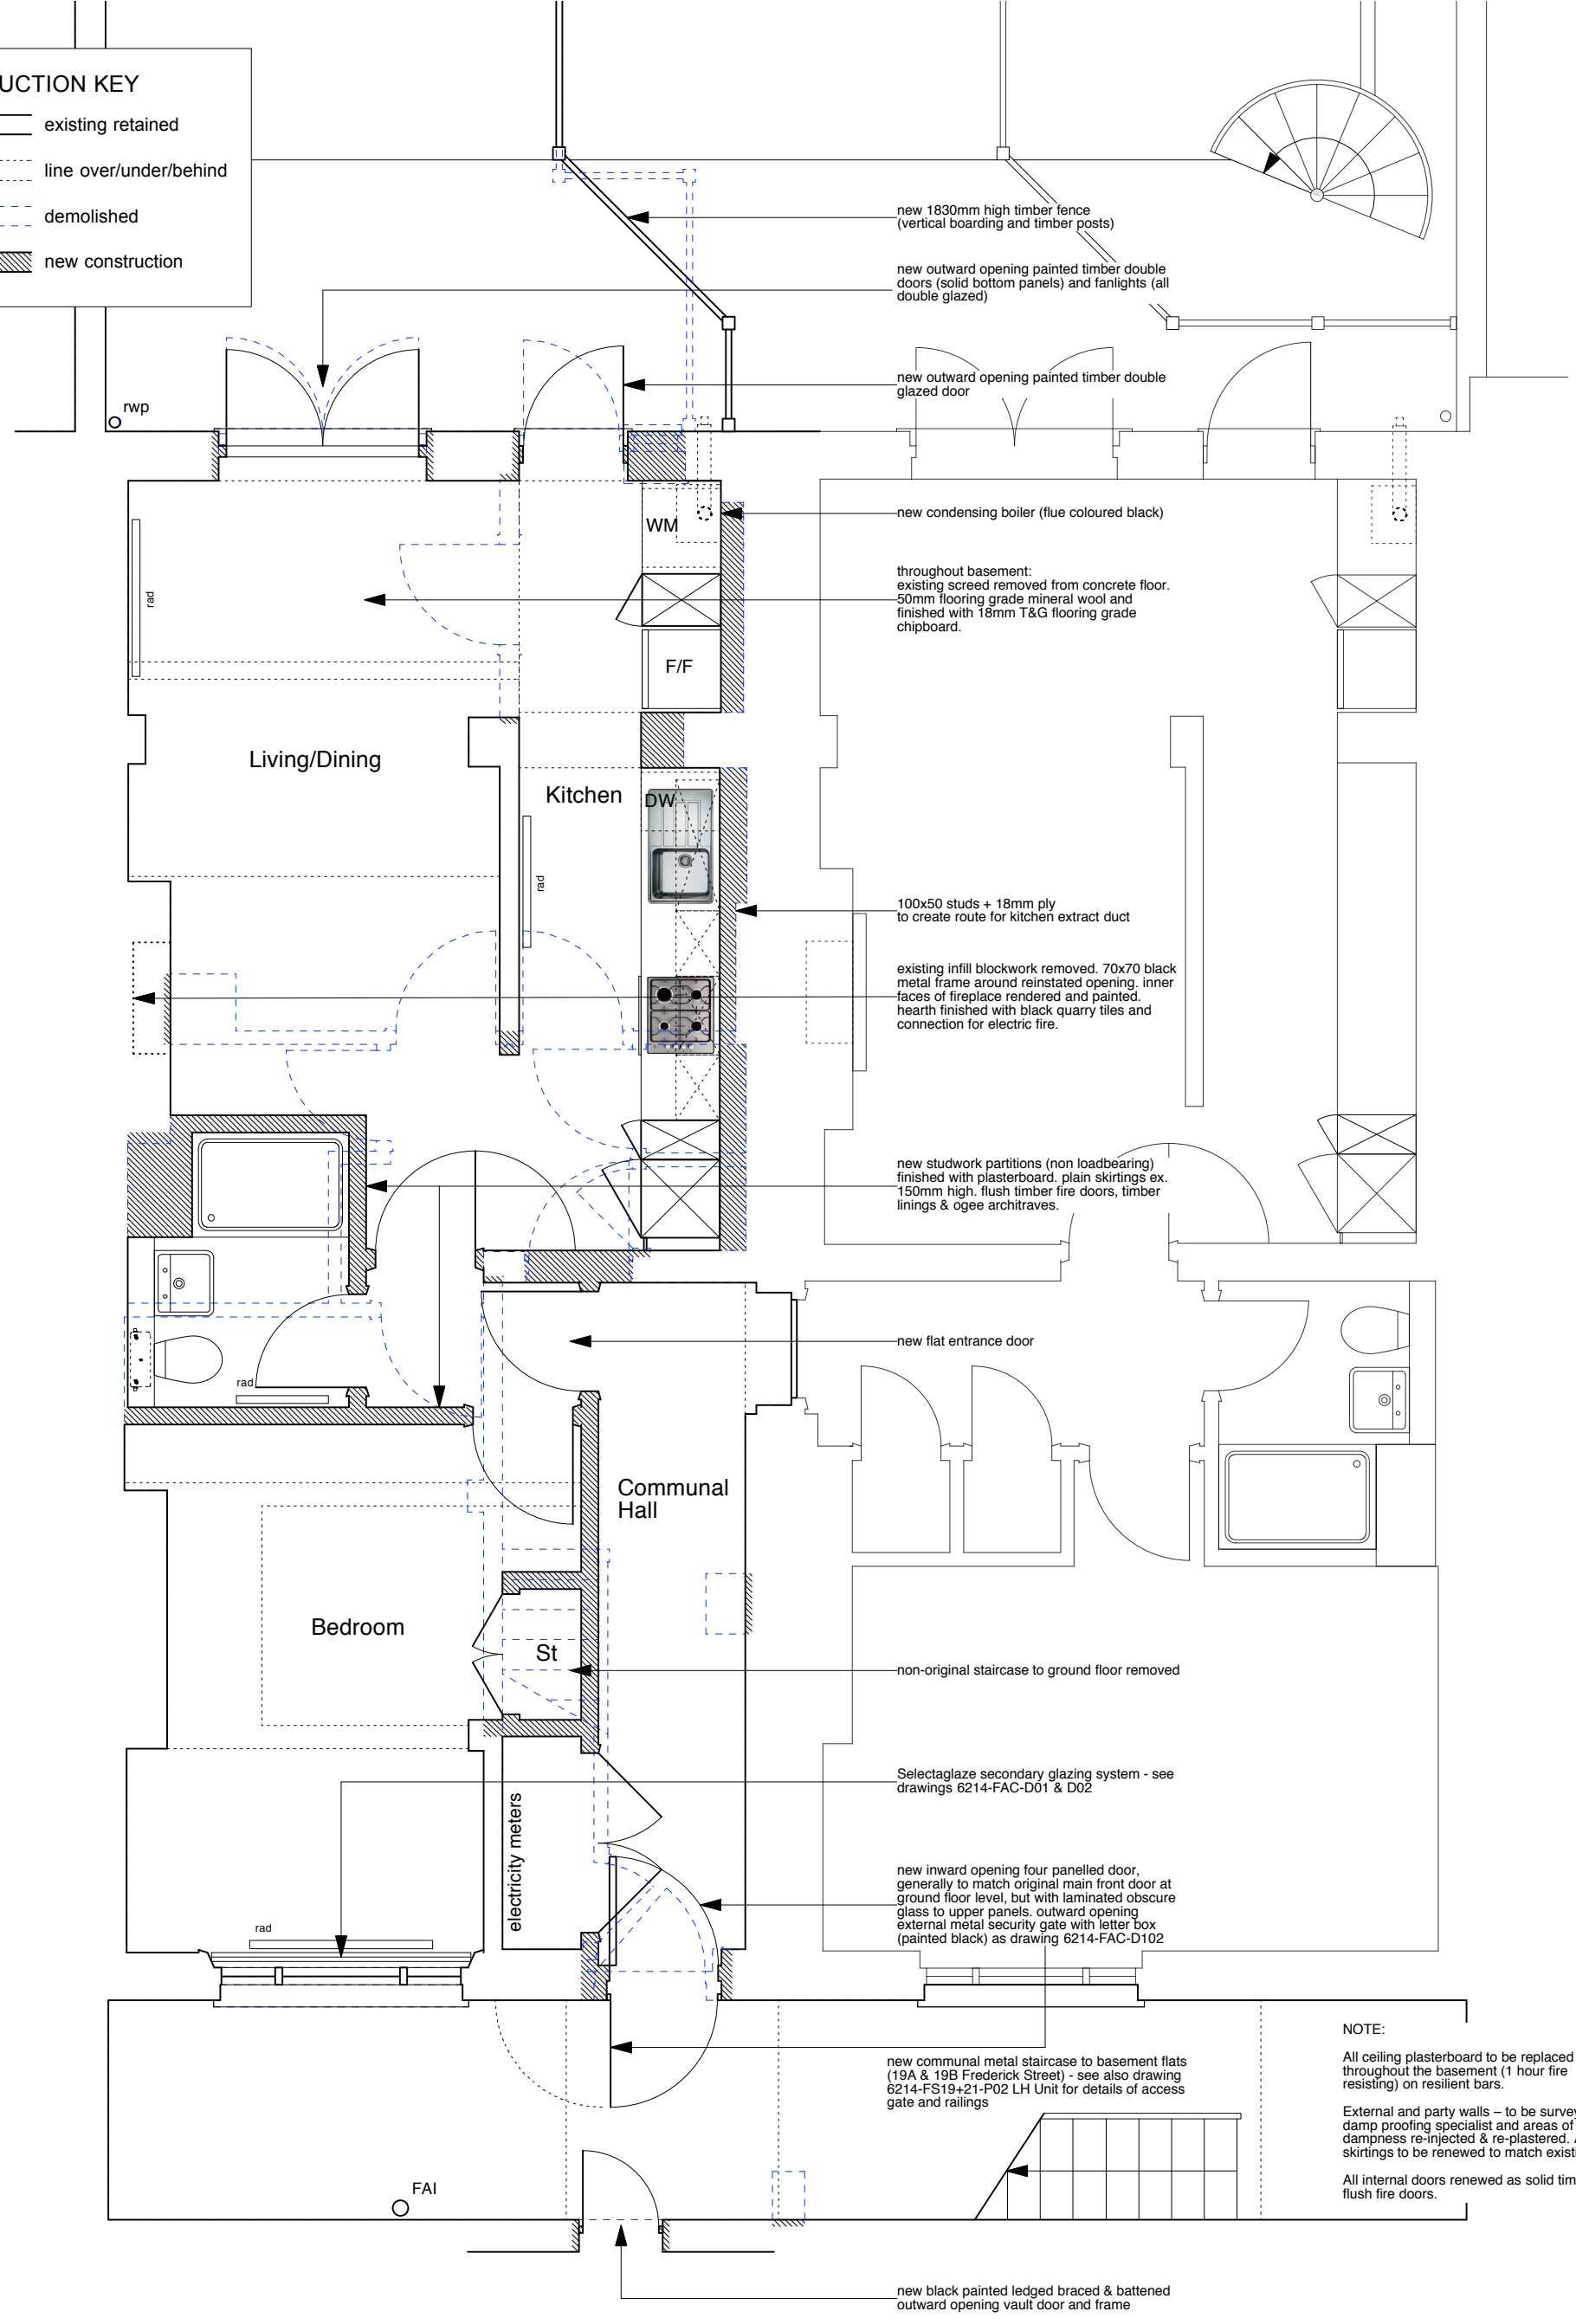



CONSTRUCTION KEY

-  existing retained
-  line over/under/behind
-  demolished
-  new construction



	PROJECT 5 ARCHITECTURE LLP 8 Waterson Street London E2 8HL T: +44 (0)20 7739 9131 F: +44 (0)20 7739 3687 E: info@p5a.co.uk	job title 19 & 21 FREDERICK STREET, LONDON WC1X 0NF	scale 1:50 @ A3	drawn SA	drawing no. 6214-FS19+21-P01
	drawing BASEMENT PLAN - PROPOSED	date JULY 2014	checked XX	LH Unit	