

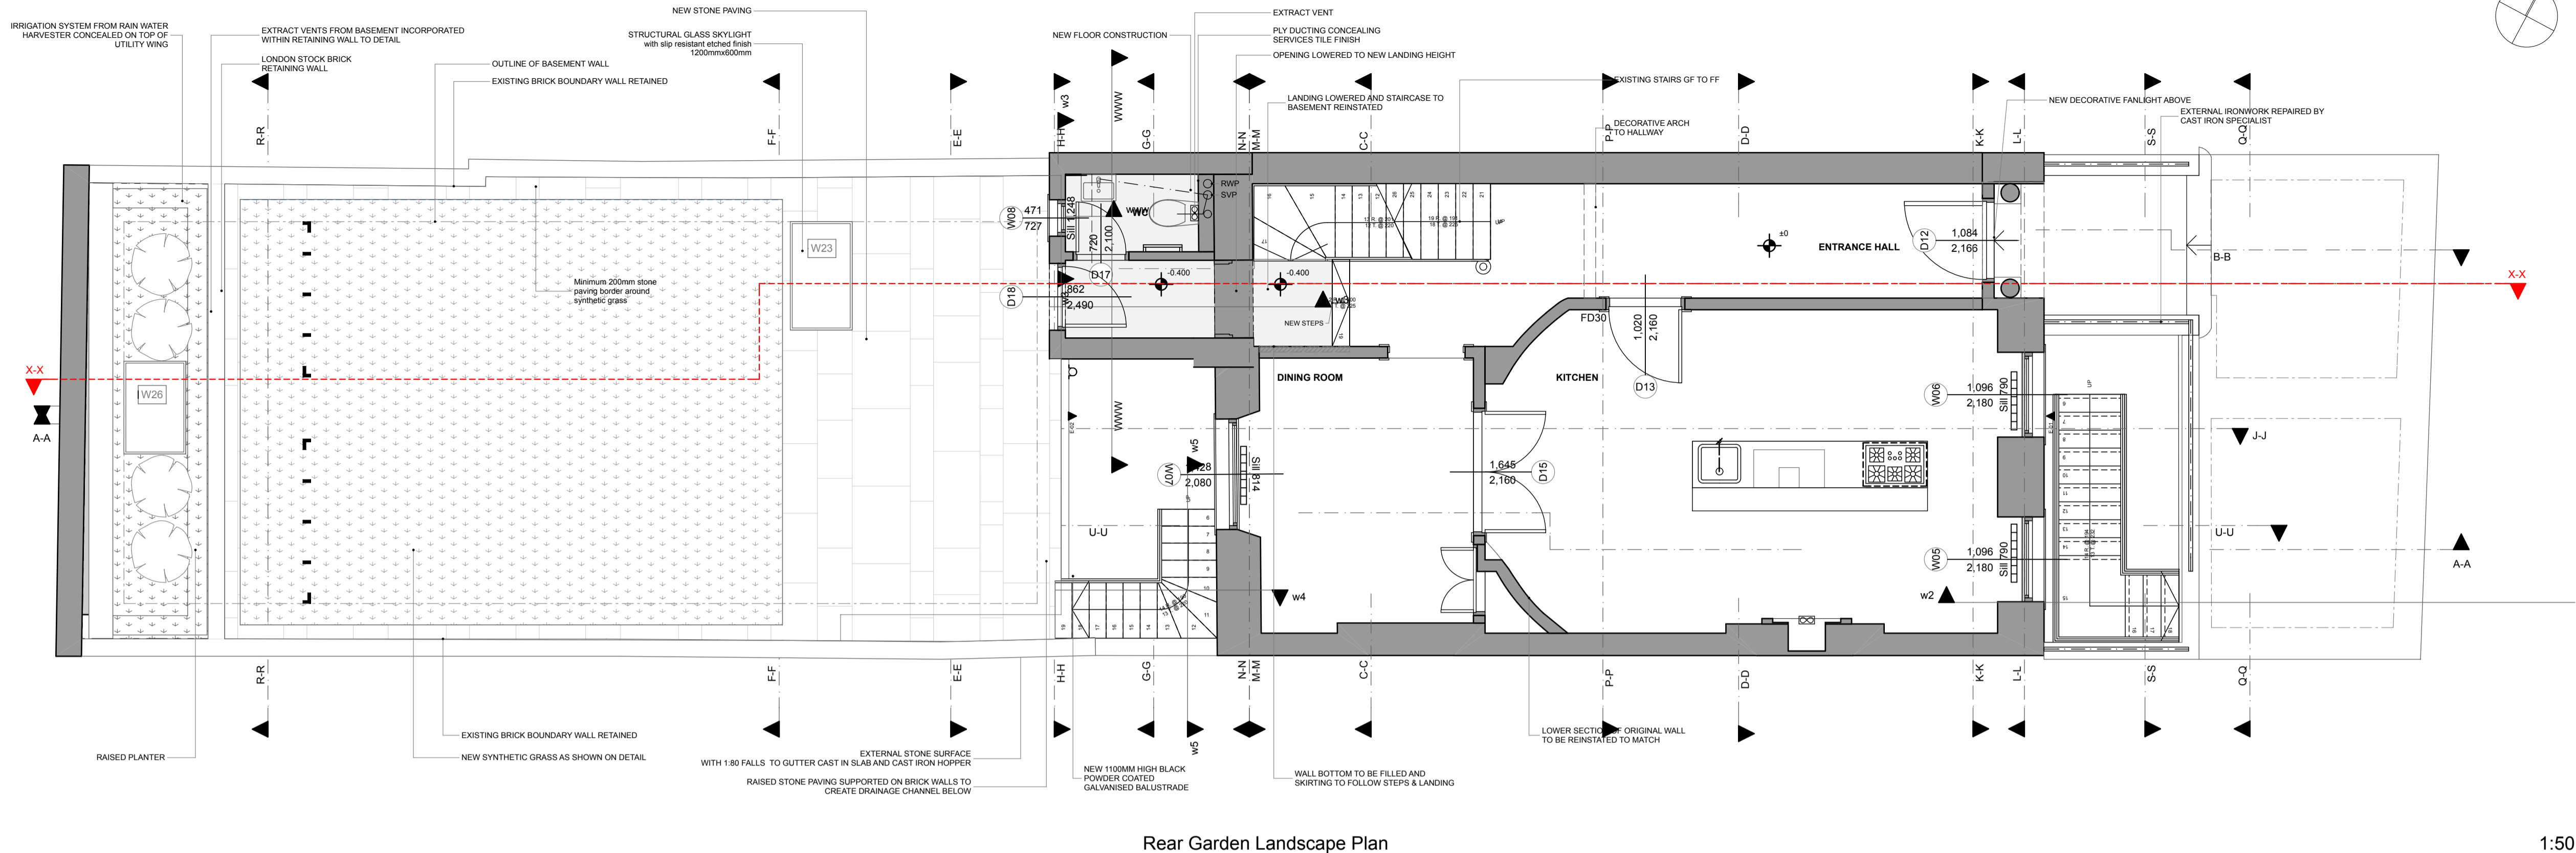


1:50 Scale Bar

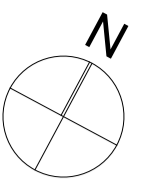


Rear Garden Landscape Plan

1:50

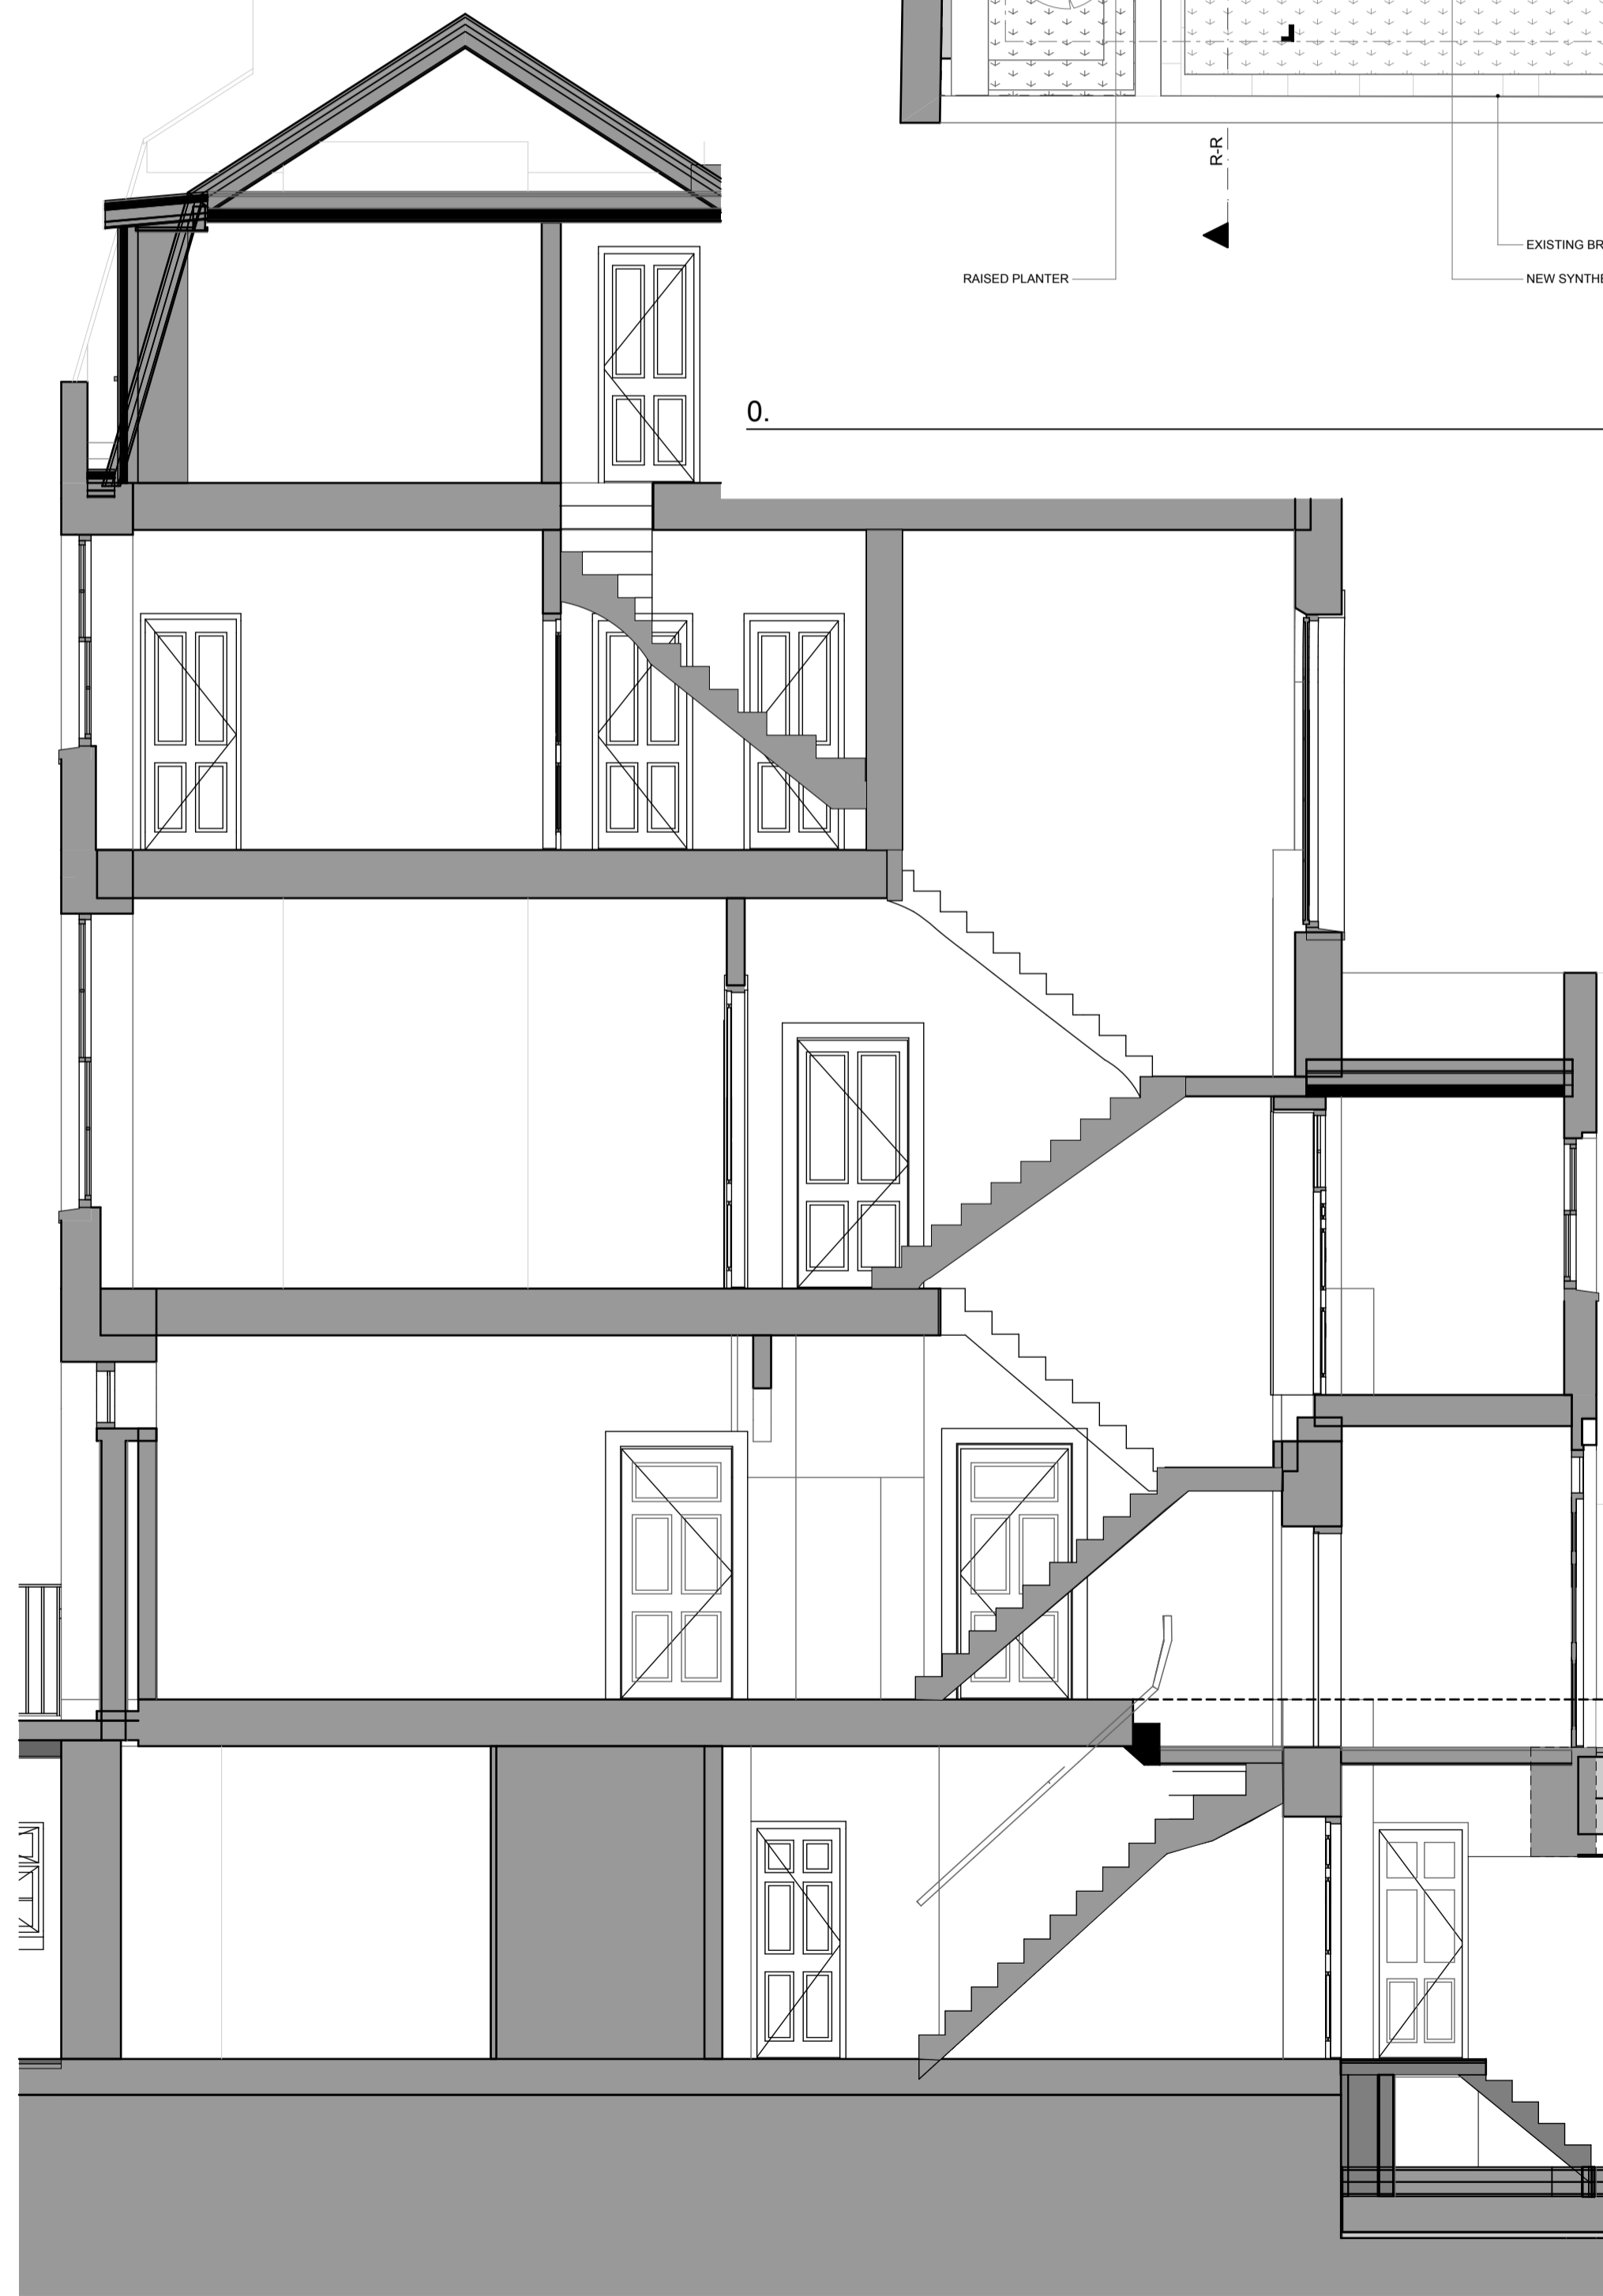


Cross Section

1:50

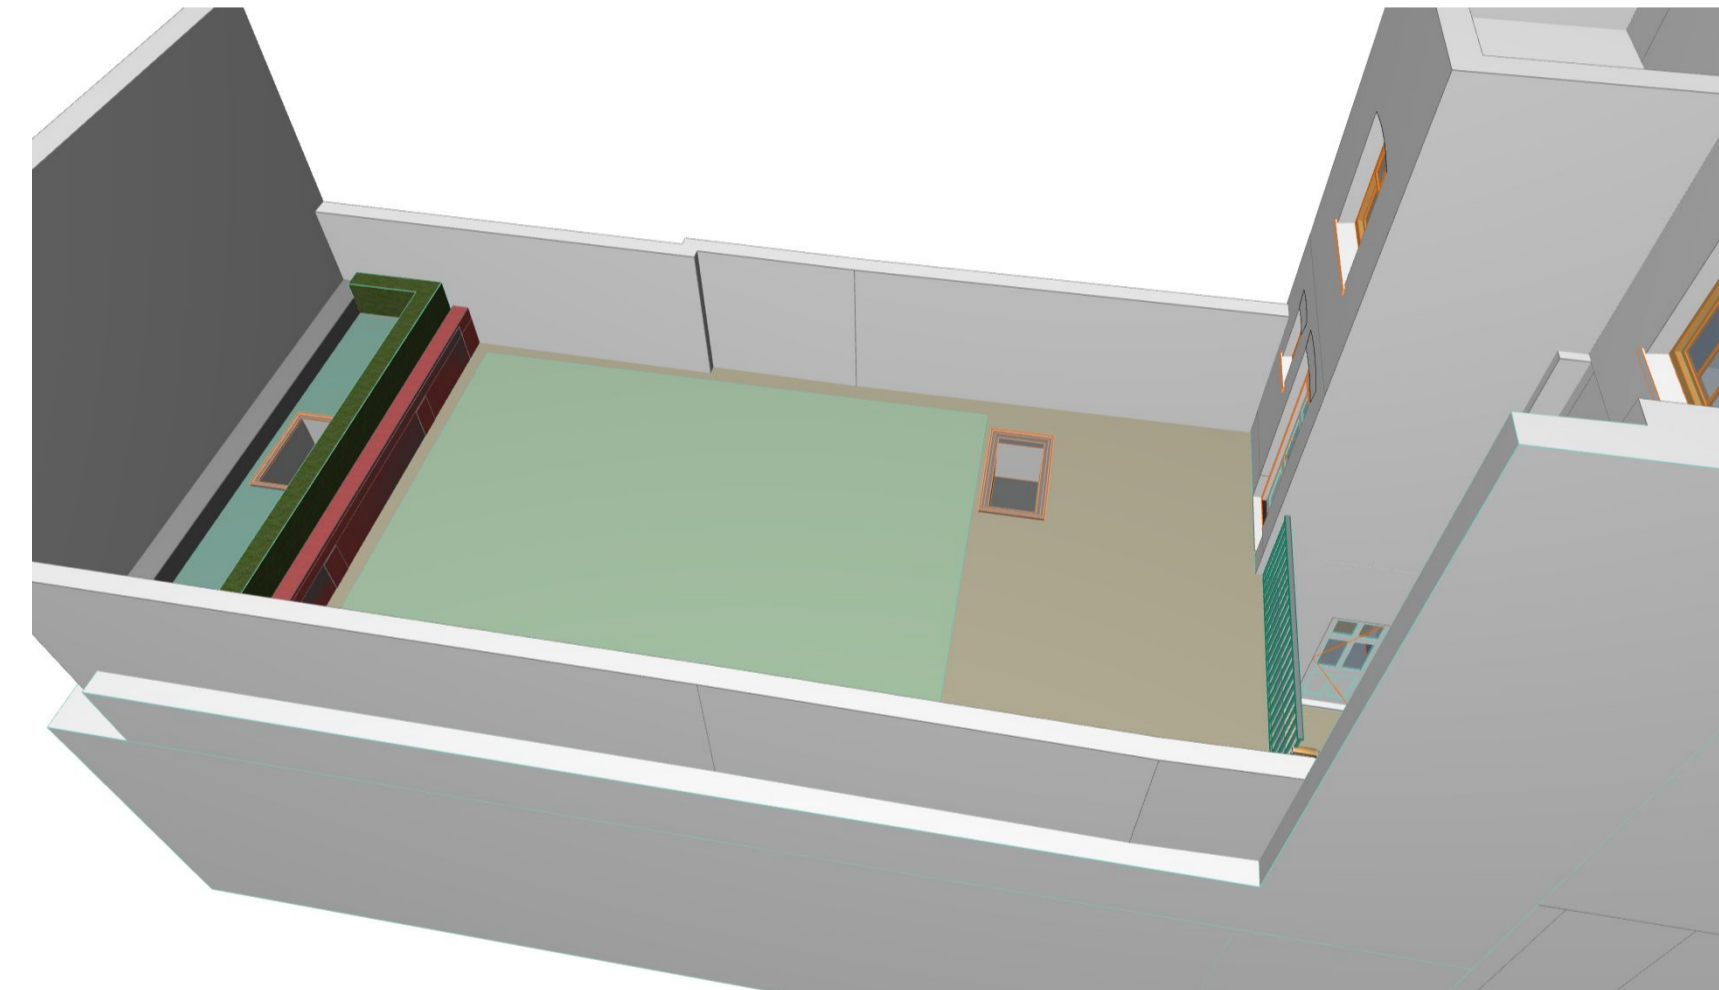

3D View with Paving Around Lightwell

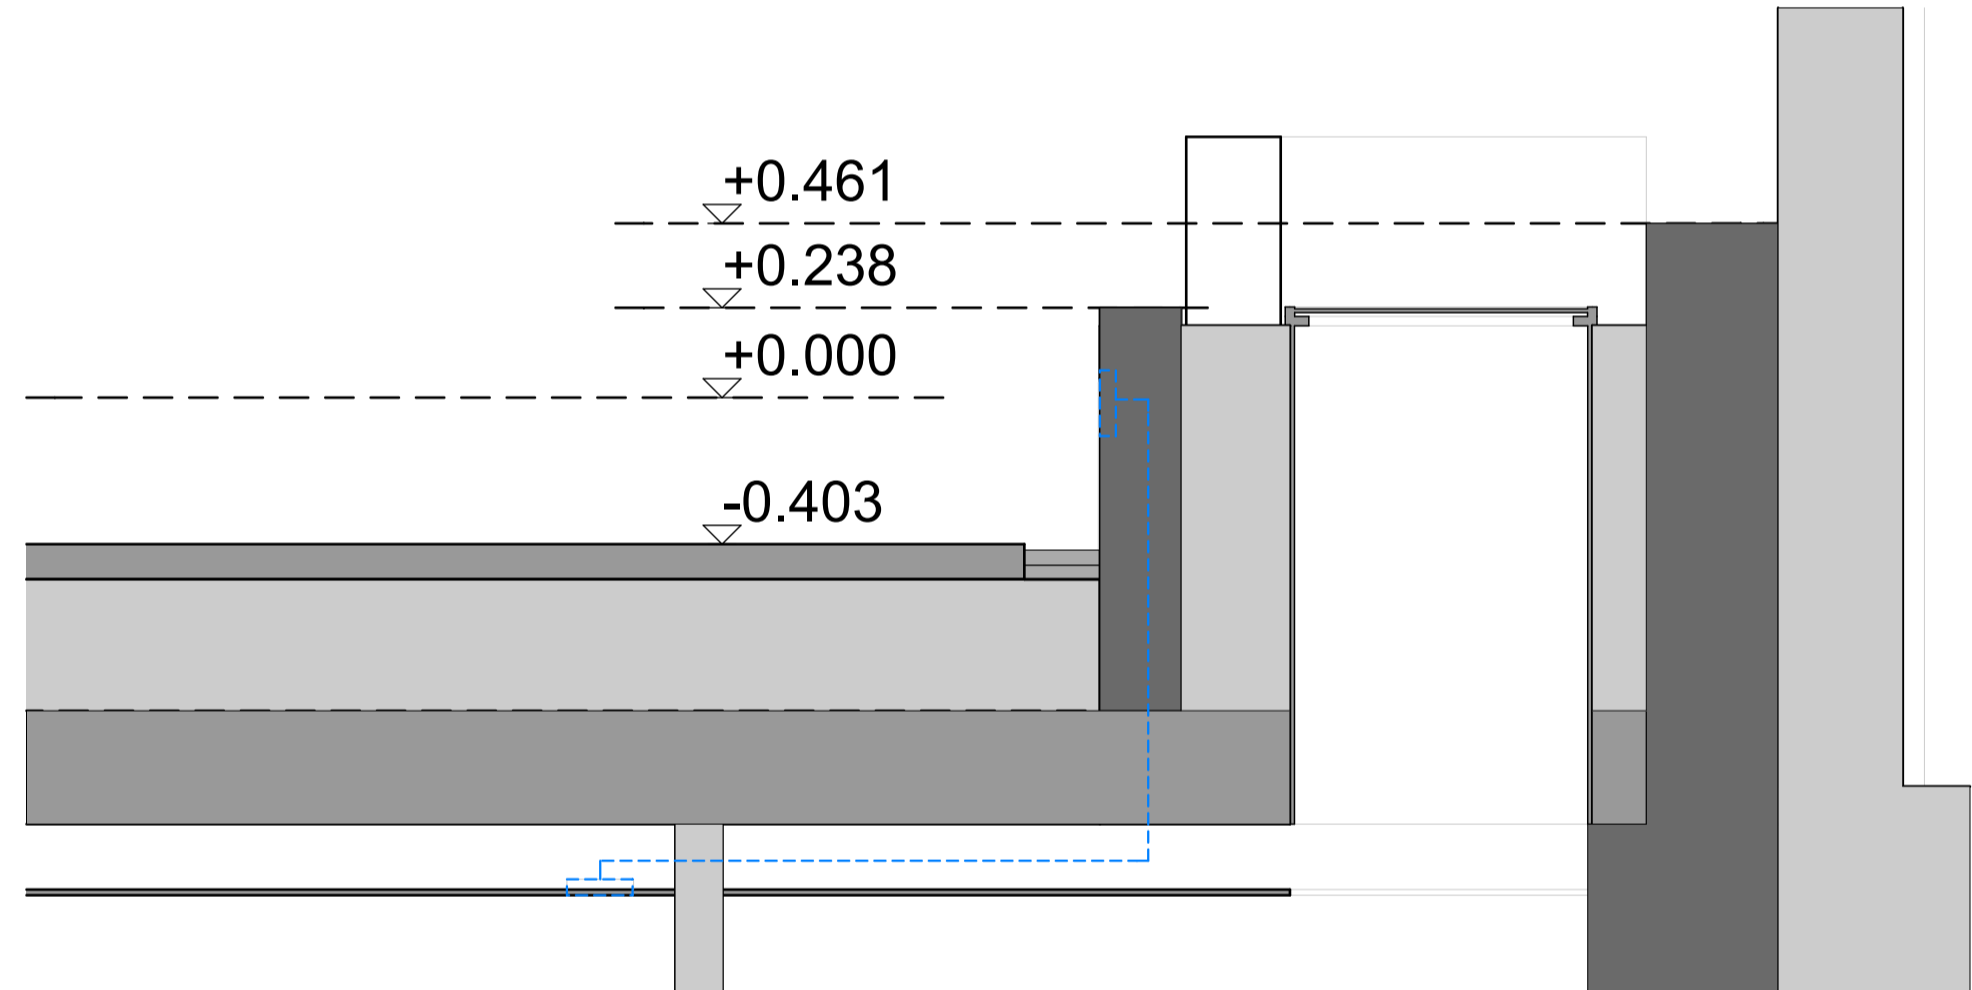


Cross Section with Levels

1:20

TYPICAL SECTION THROUGH A SYNTHETIC ROOF CONSTRUCTION SHOWING BUILD UP OF CONSTRUCTION FROM ROOF SLAB AS WELL AS HOW AN EDGE DETAIL MAY BE CONSTRUCTED AGAINST A MASONRY WALL.

EXACT DETAILING FOR ALL JUNCTIONS (INCLUDING THOSE ABUTTING PAVEMENT) ASSOCIATED TO THIS PROJECT ARE TO BE PROVIDED BY MANUFACTURER/SUPPLIER OF PRODUCT

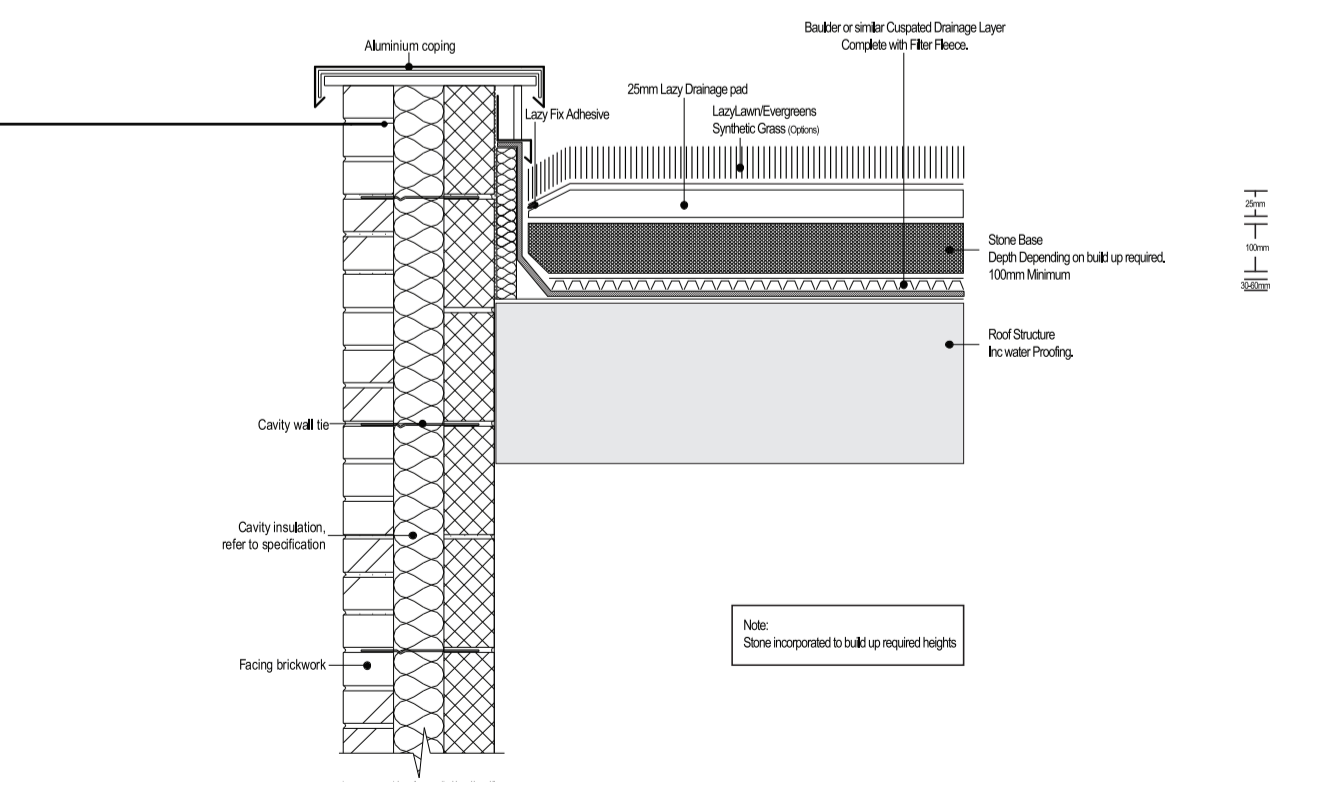

Typical Grass roof installation

REV A - 01.10.2014
Additional dimensions added

GENERAL NOTES
DO NOT SCALE FROM THIS DRAWING.
DISCREPANCIES BETWEEN THIS AND OTHER DRAWINGS & INFORMATION TO BE REFERRED BACK TO CONSULTANTS TO REVIEW.
DIMENSIONS IN MILLIMETERS UNLESS OTHERWISE INDICATED.

0315 57 Doughty Street

Rear Garden Landscape Alteration
1:3, 1:50, 1:1.69@A1

Jacques Partnership
Architecture and Planning
Studio 5, Fosse Farm Barns
Nettleham
Chippingham
W15 5N14 7NJ
01249 783533

DrG No:0315-11.1 Rev: A
01/10/2014

57 Doughty Street
London
WC1N