
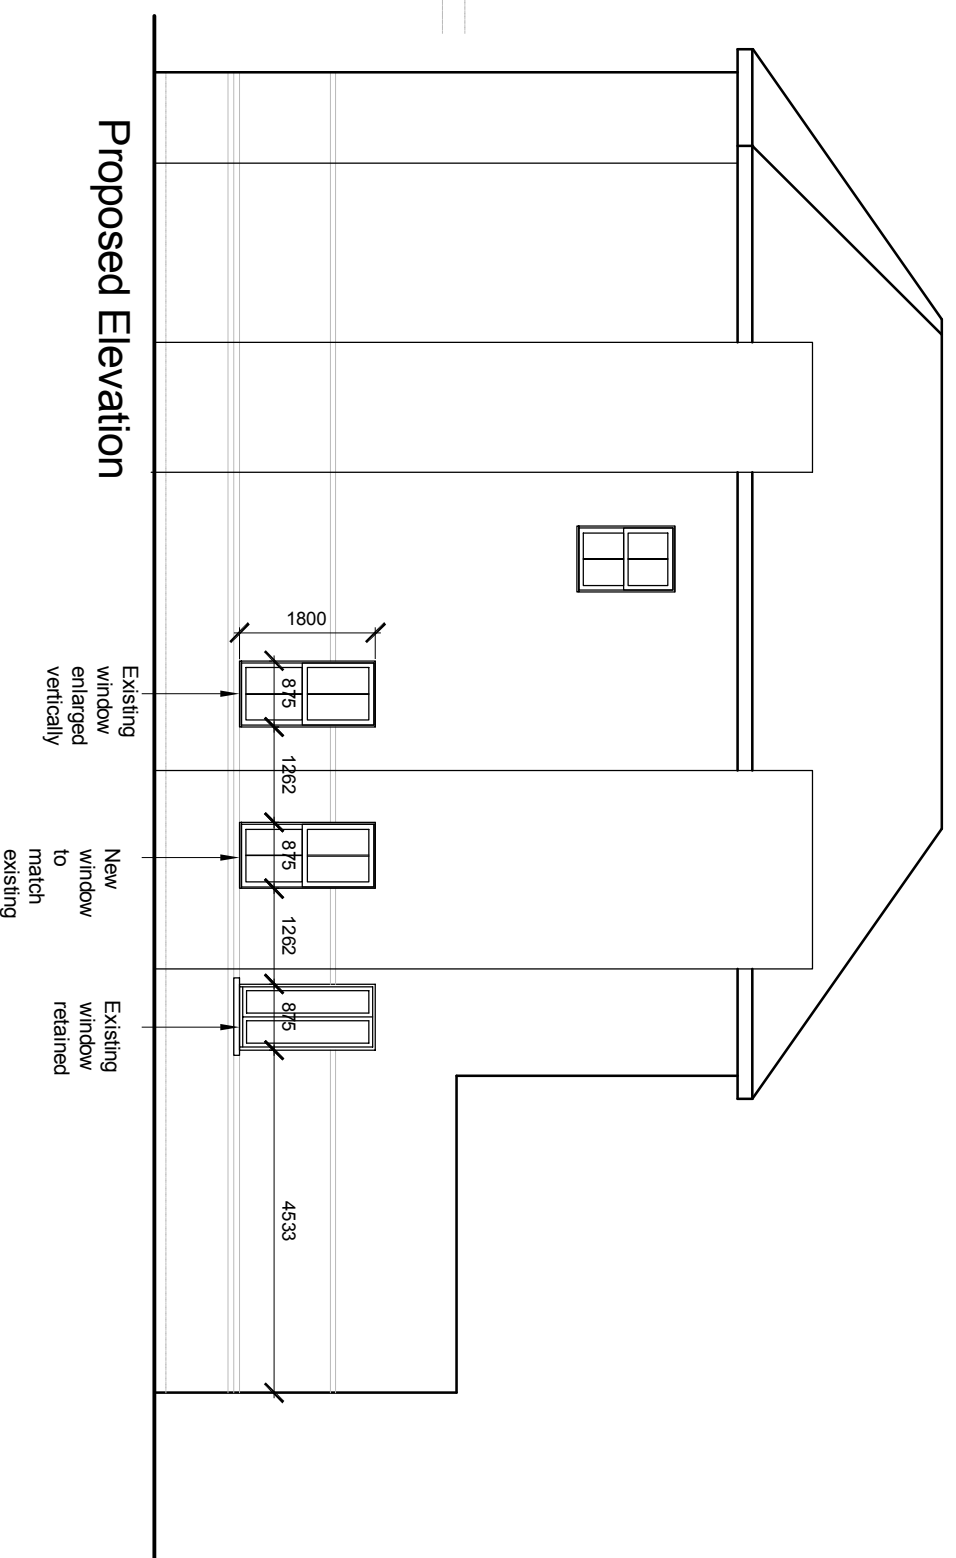


ALL DIMENSIONS TO BE CHECKED ON SITE

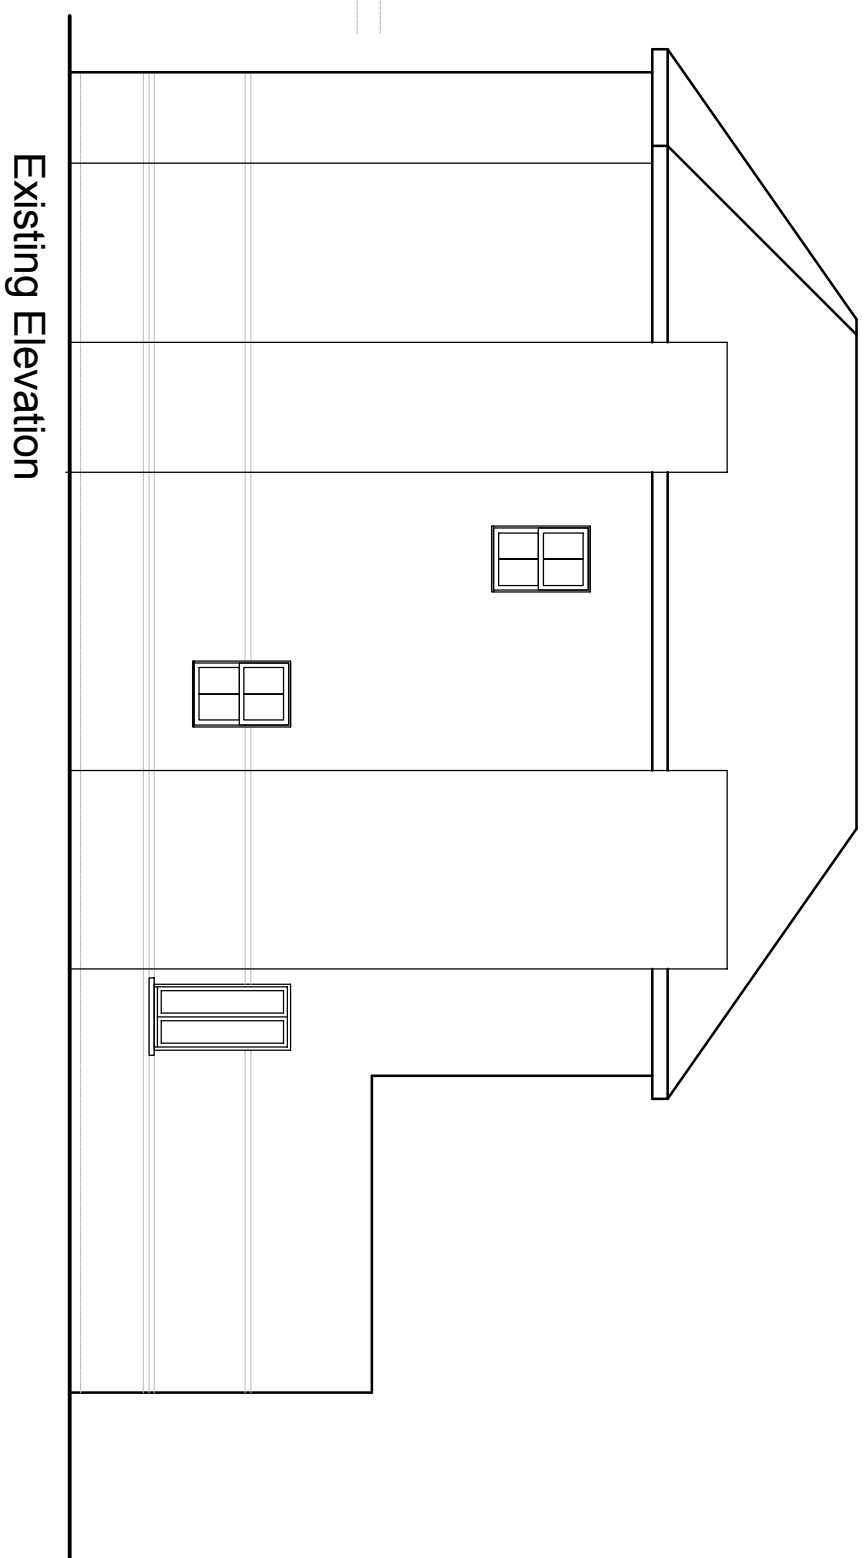

revisions

project
16 Woodchurch Road
London
NW6 3PN

client
Ivan Forster

drawing title
Existing and Proposed Elevations
Planning

SEPIA DESIGN
Chartered Architectural Technologists

20-22 St Dunstons Road
Feltham, Middlesex
Tel: 0208 831 9629
Mob: 07595 032 939
Email: info@sepiadesign.co.uk



date Sept 14 number A9704SV-03
scale 1:100 @ A3 revision

© copyright