



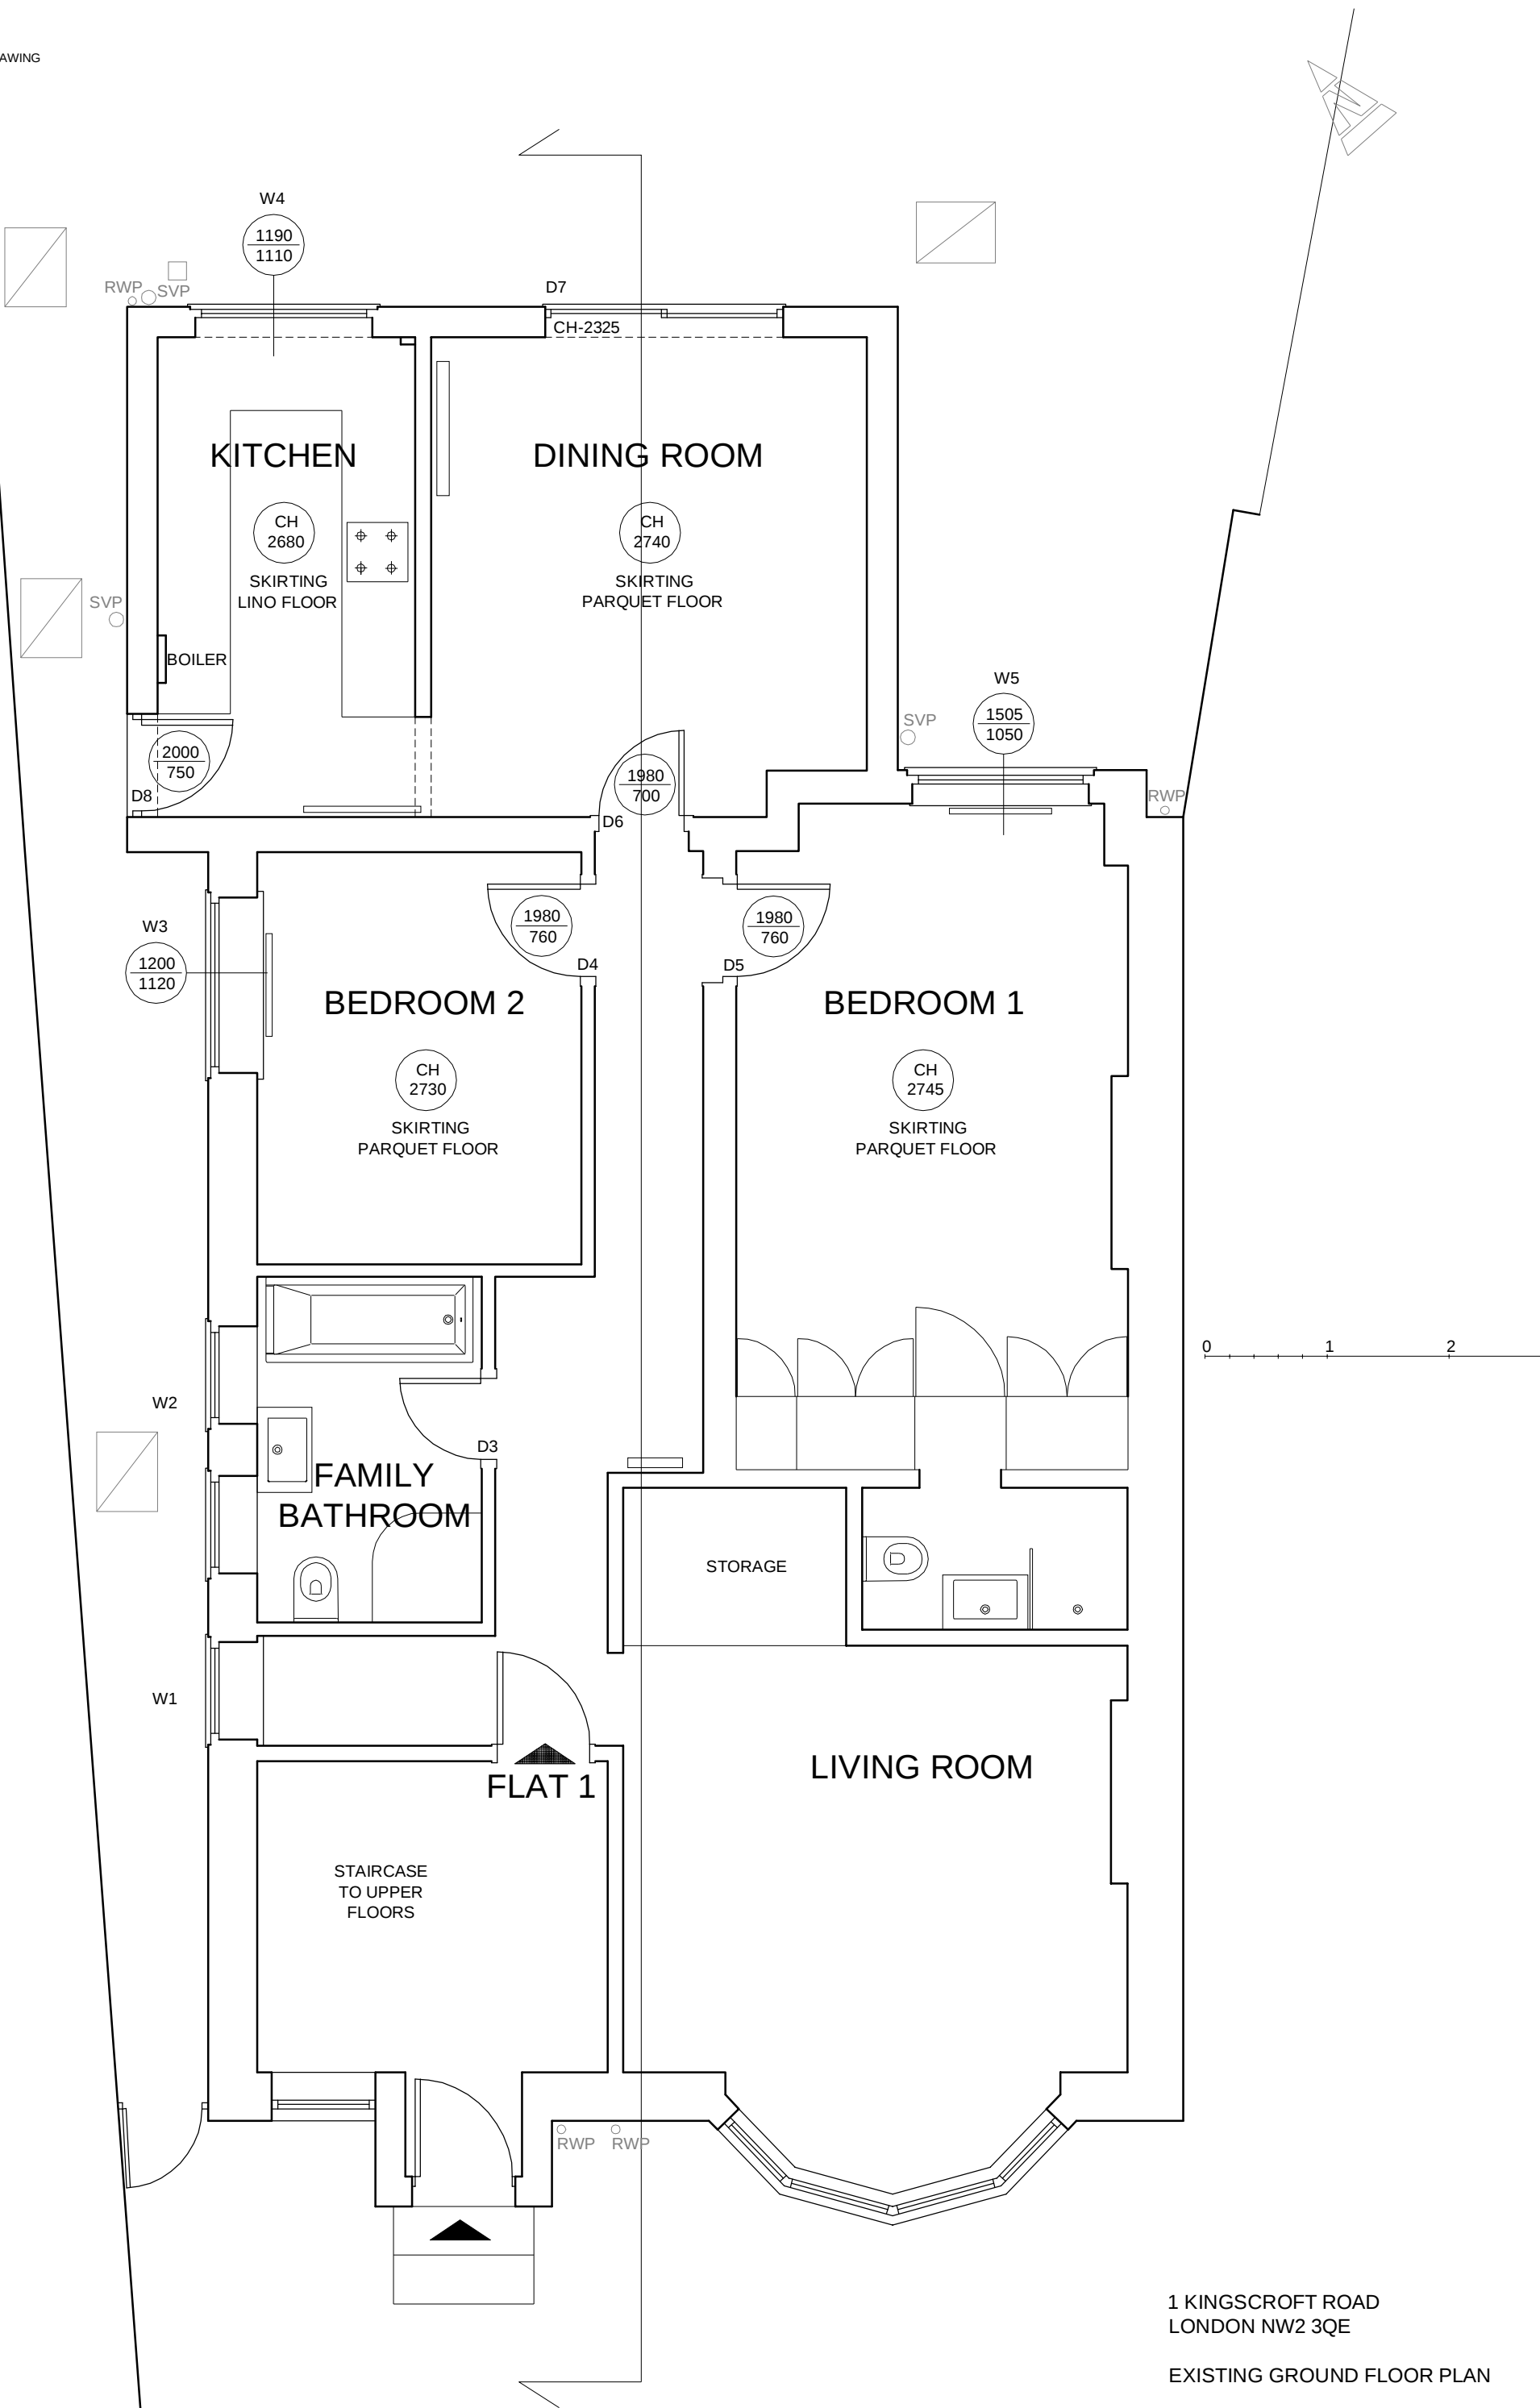

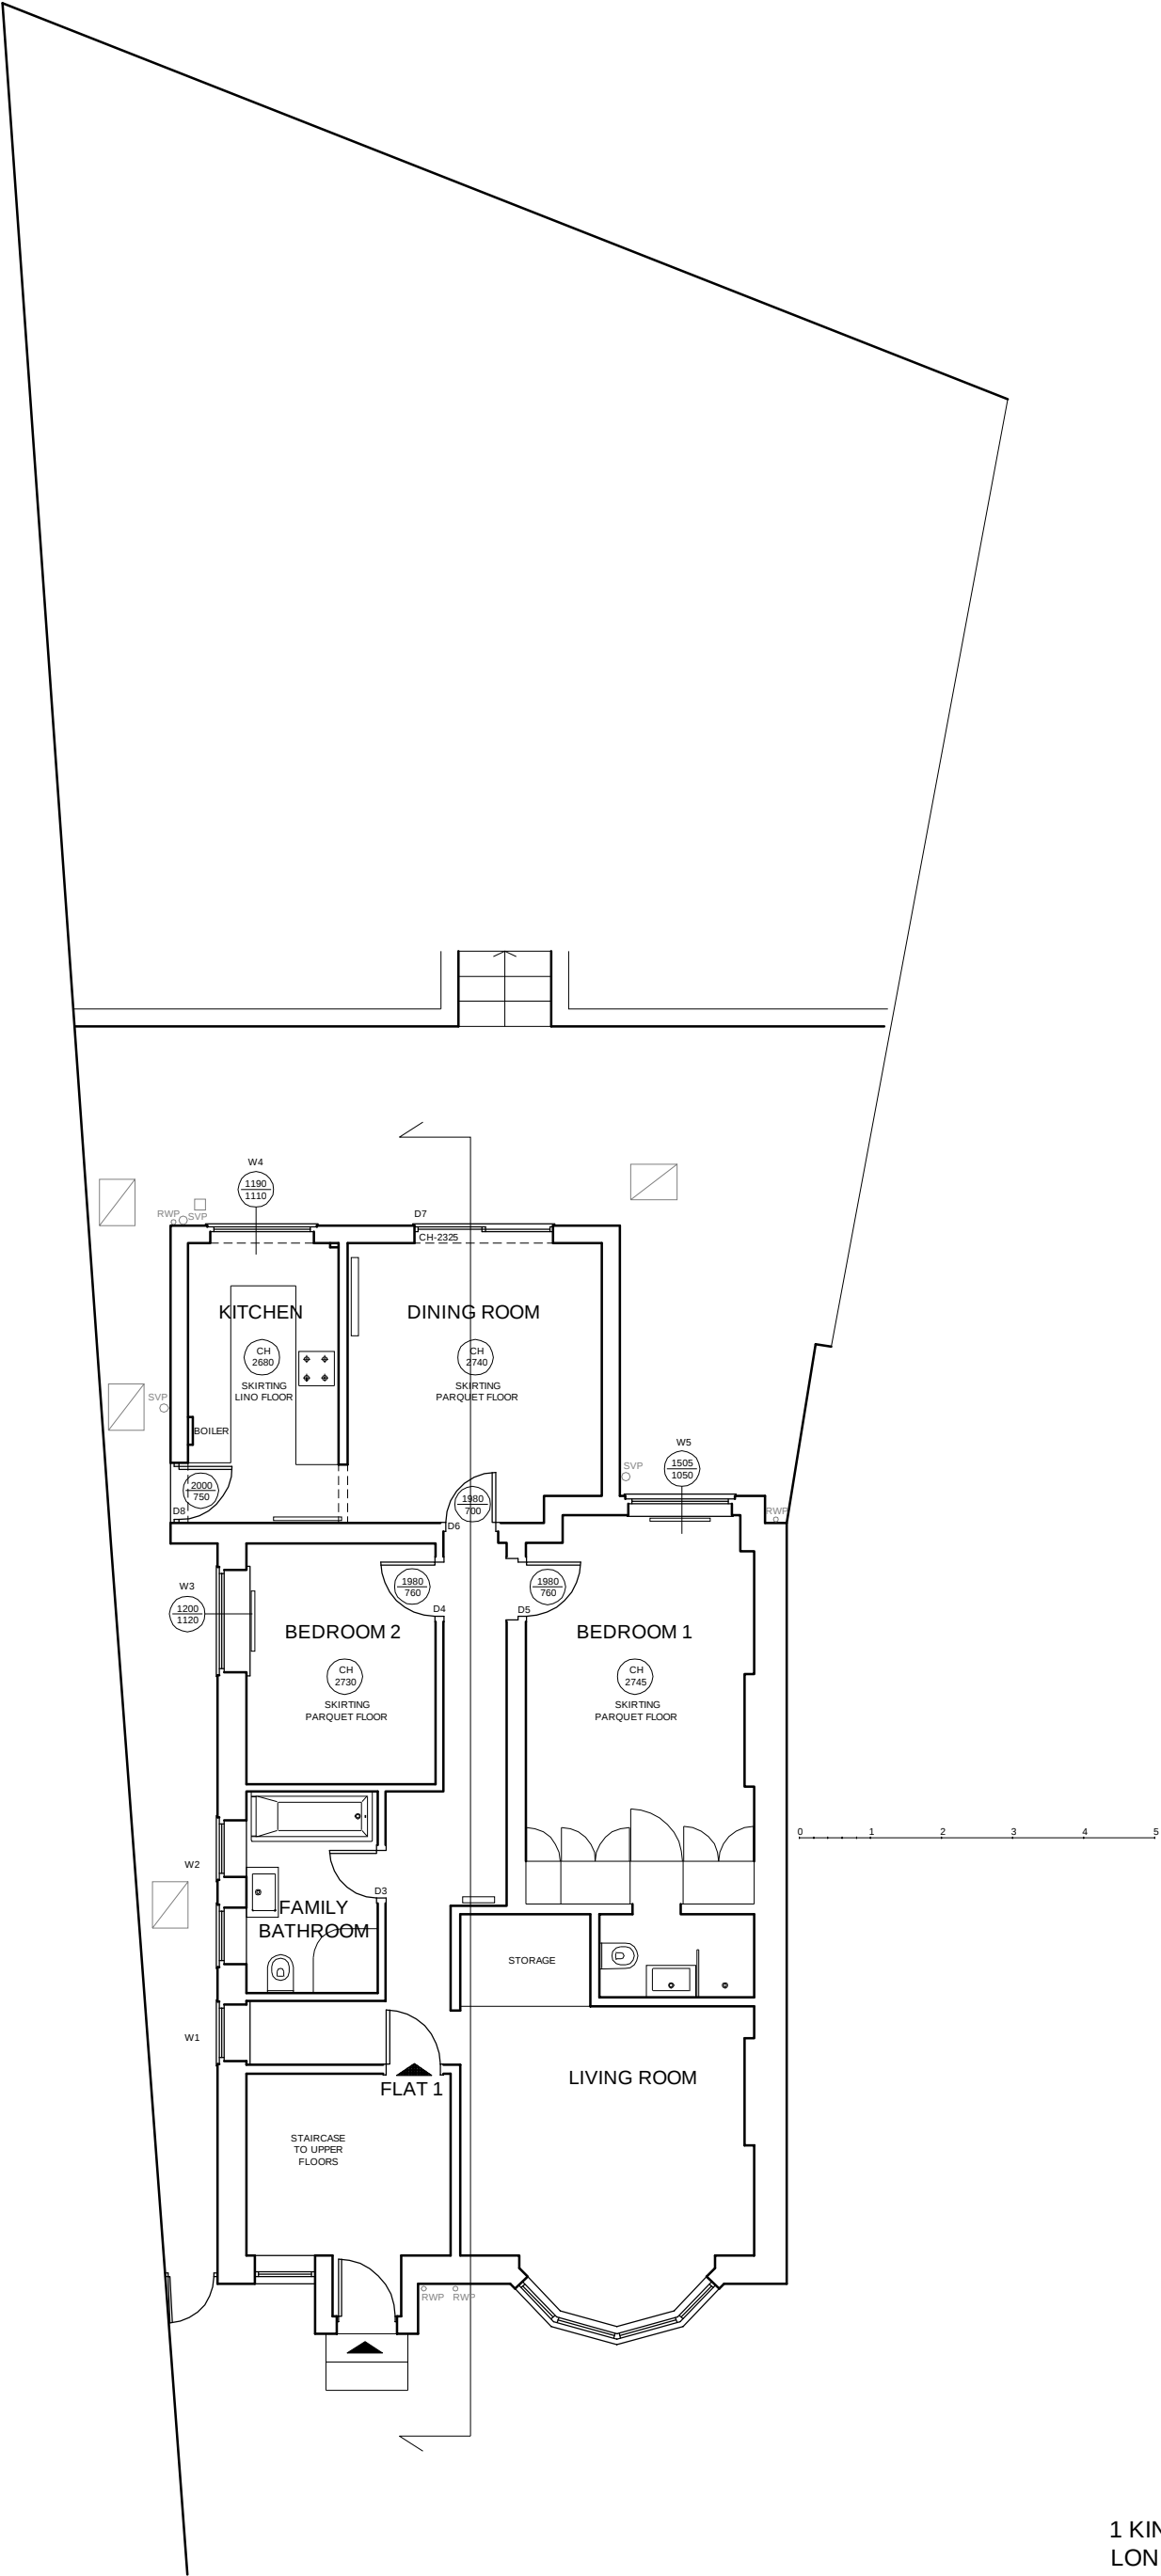

1 KINGS CROFT ROAD
LONDON NW2 3QE

EXISTING GROUND FLOOR PLAN

1:100/A3
2014.07.20

KR1-EX1/100

