



DO NOT SCALE FROM THIS DRAWING
THIS DRAWING IS COPYRIGHT

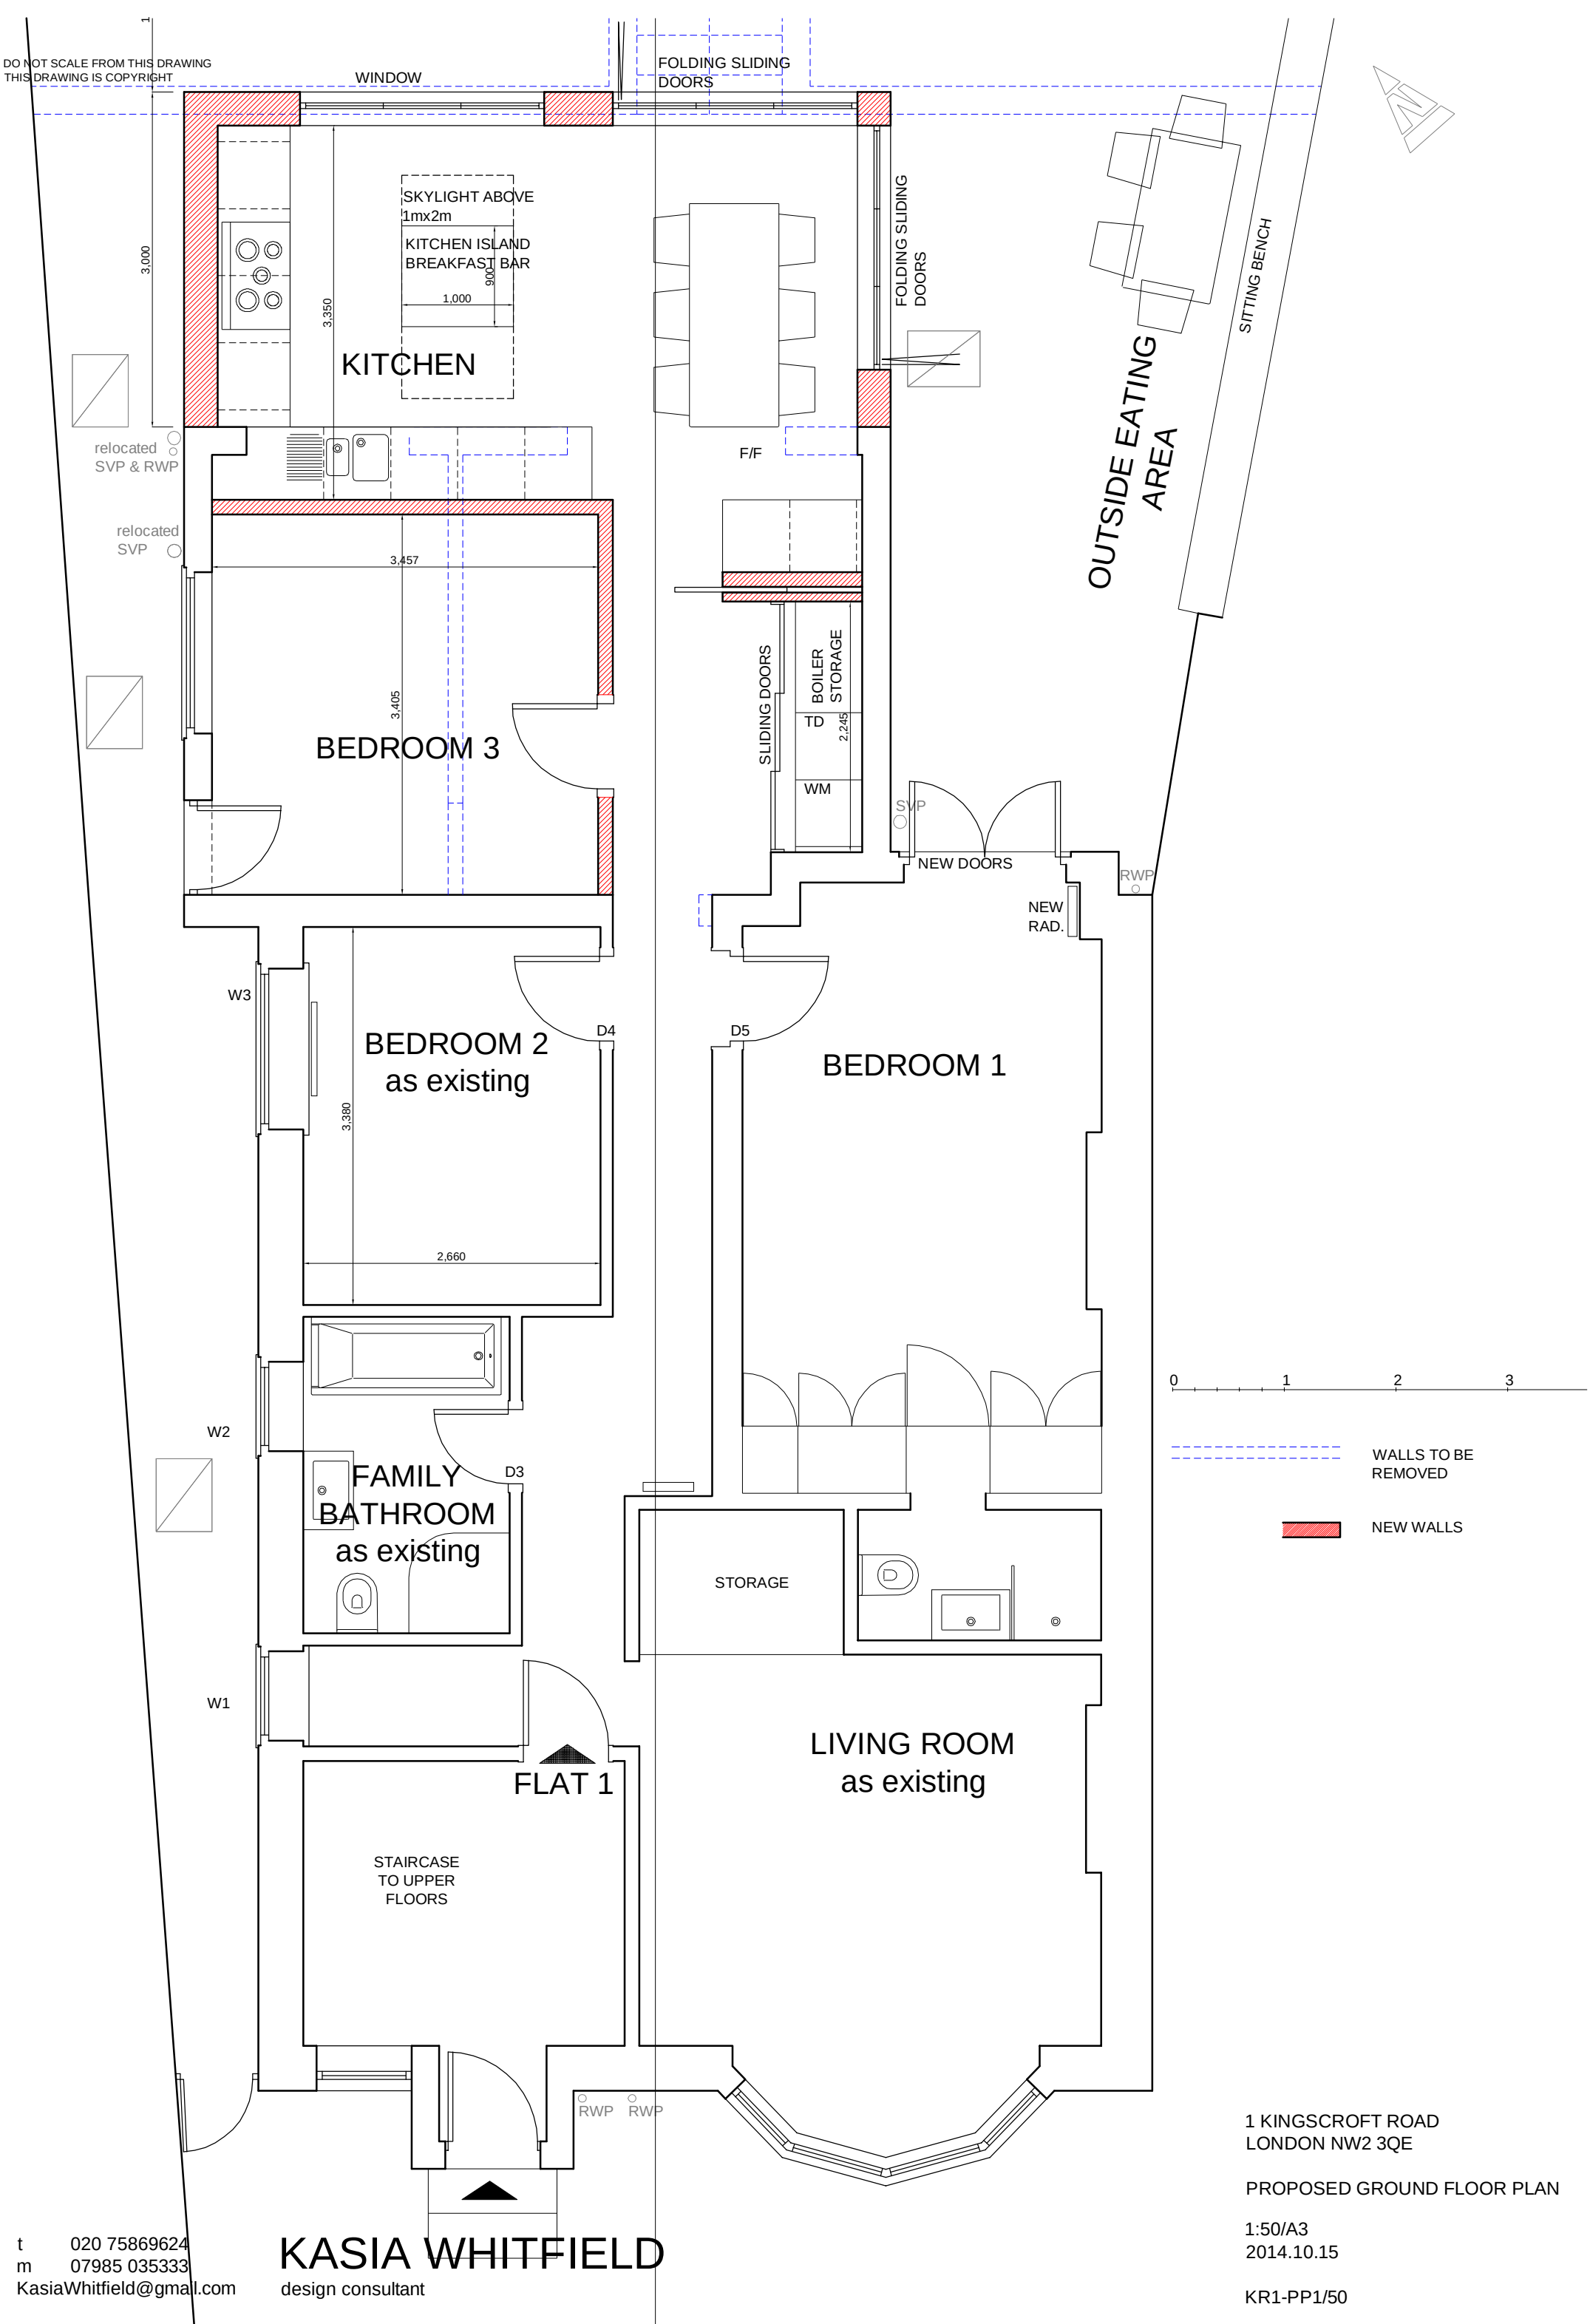

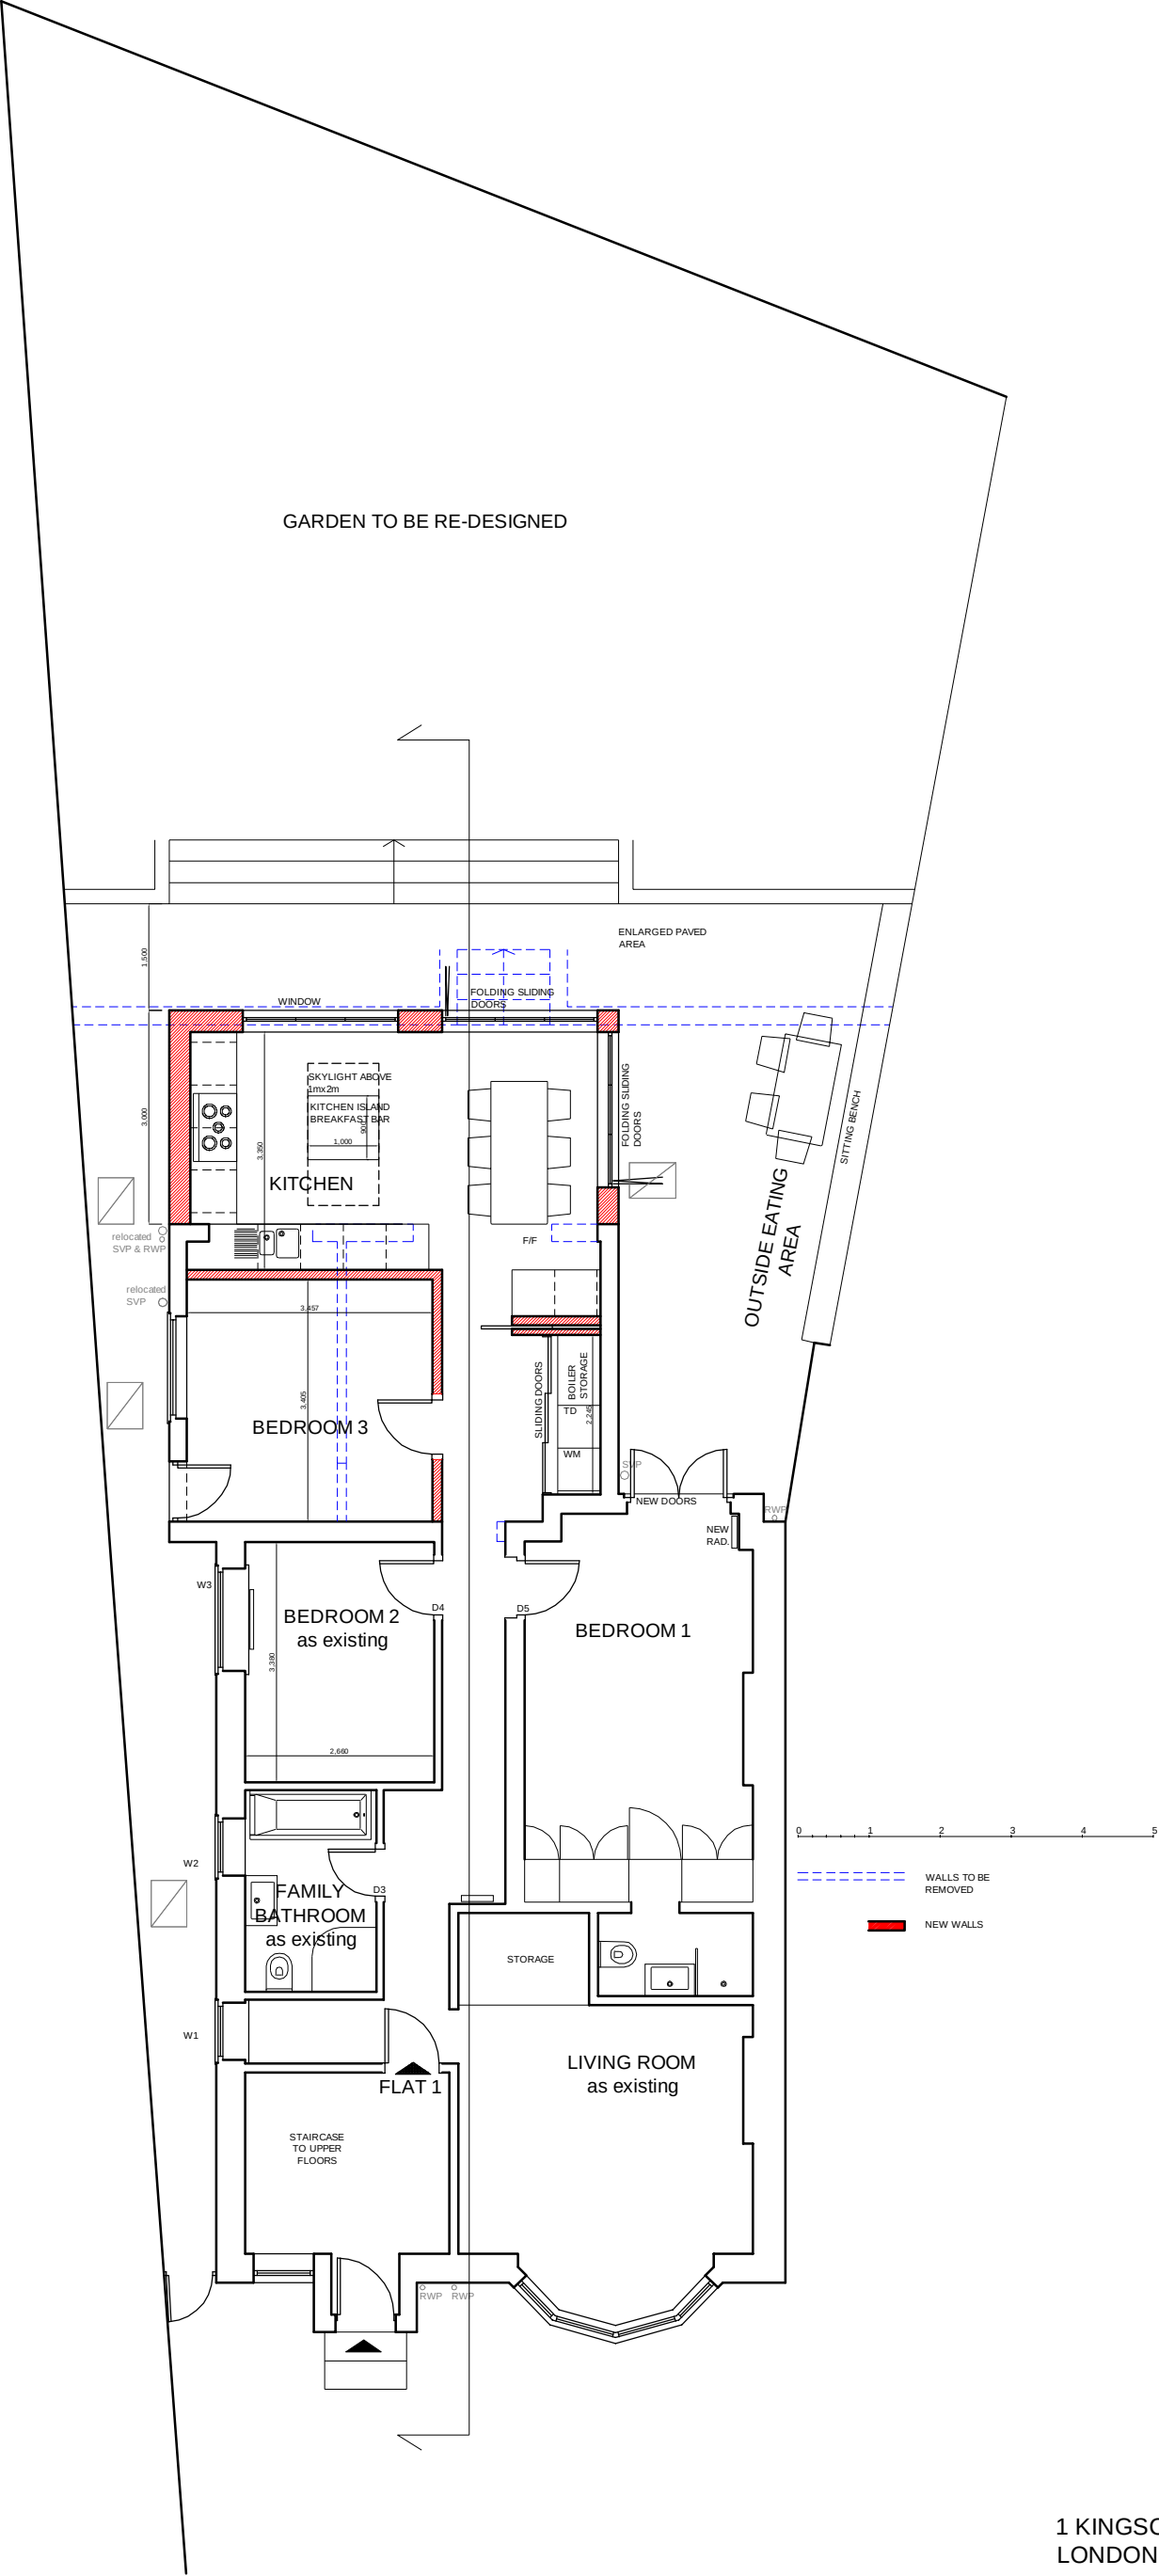


1 KINGS CROFT ROAD
LONDON NW2 3QE

PROPOSED GROUND FLOOR PLAN

1:100/A3
2014.10.15

KR1-PP1/100

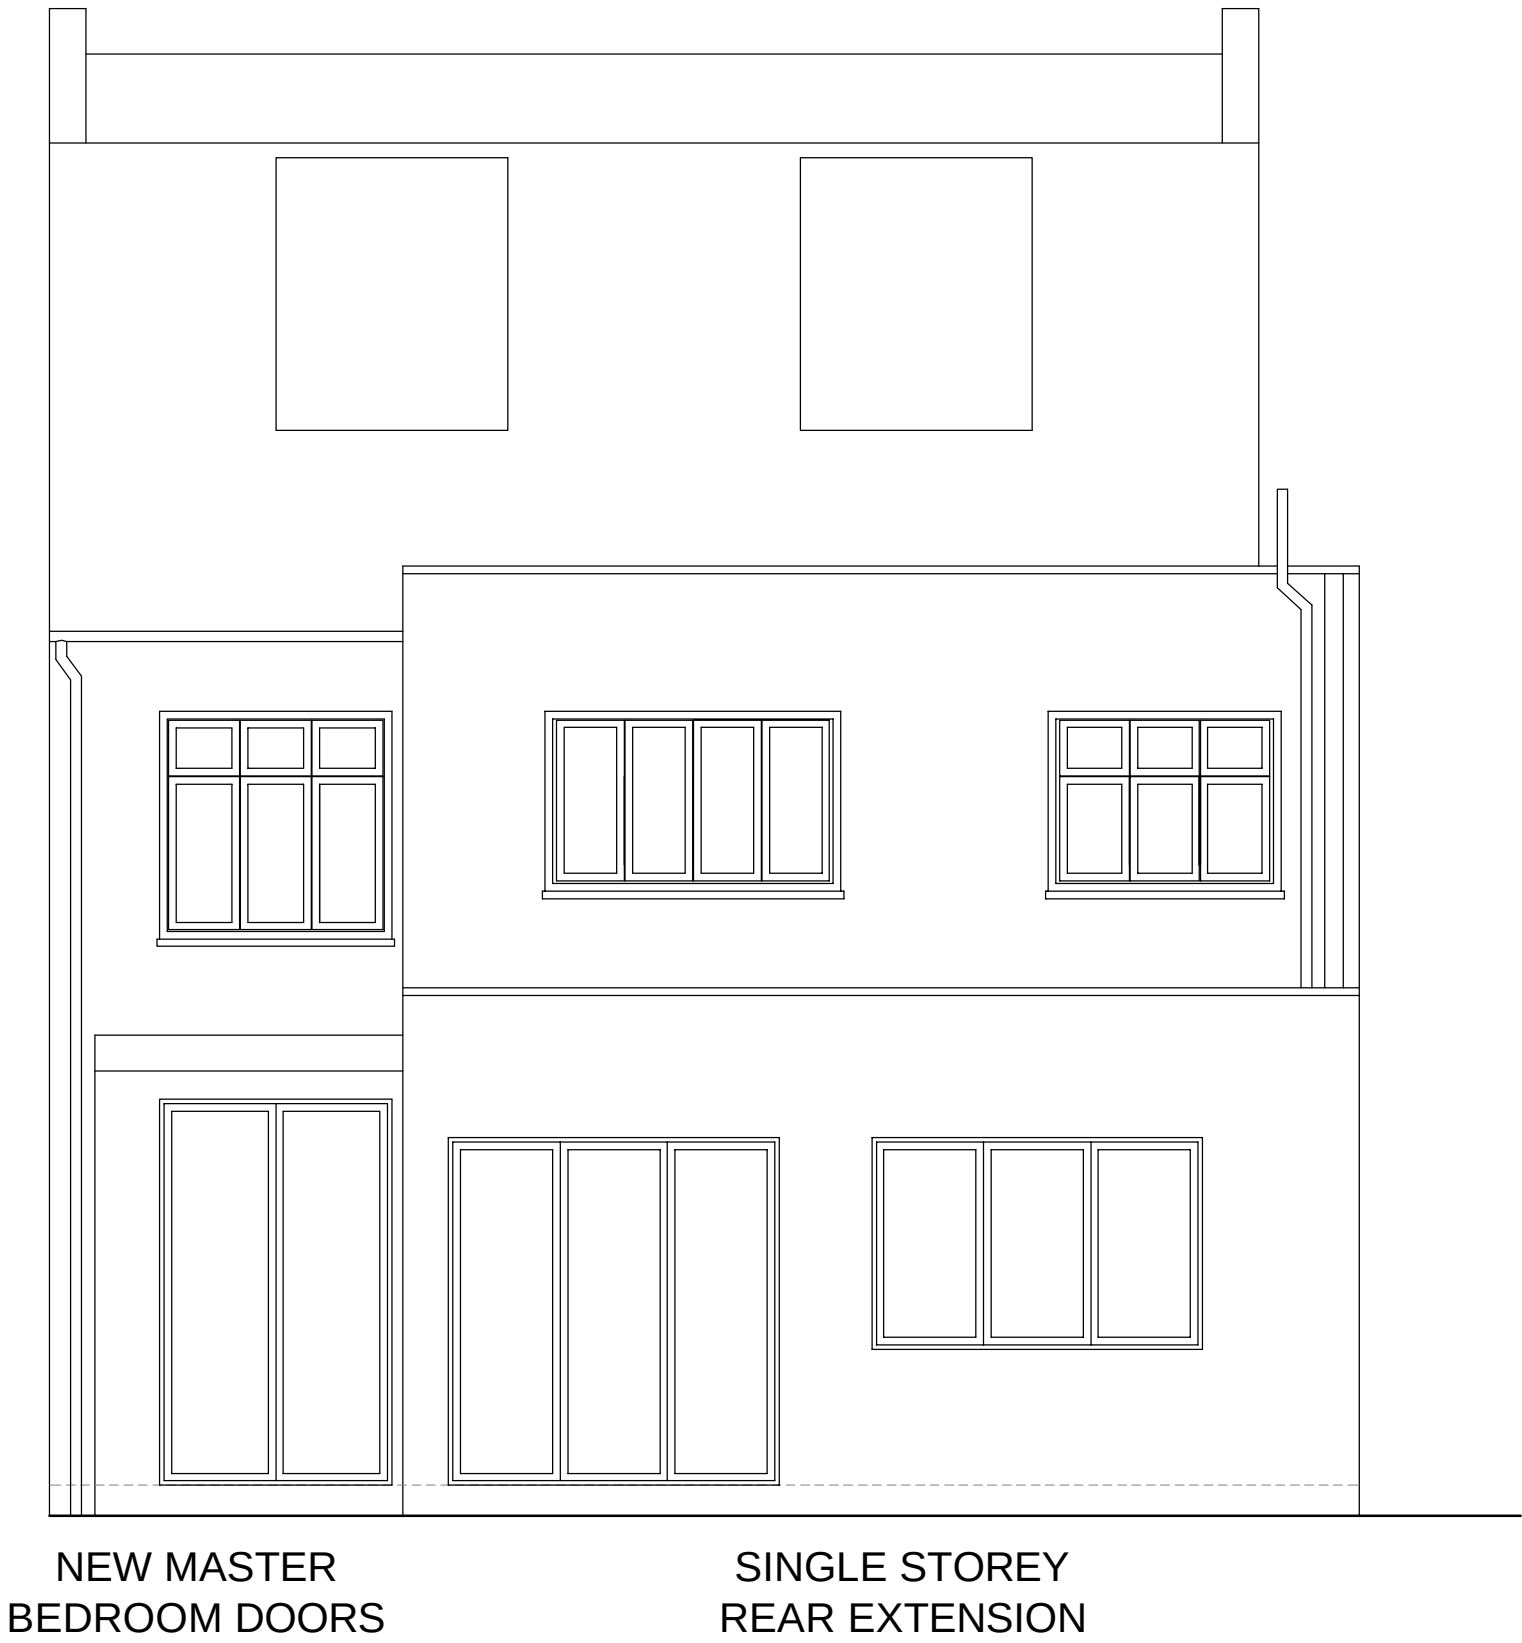

1 KINGSCROFT ROAD
LONDON NW2 3QE

PROPOSED REAR ELEVATION

1:50/A3
2014.07.20

KR1-PP2

