




1 Mentmore Terrace, London E8 3PN

T: 07816484315
E: barter31@gmail.com
W: www.studio-p.co.uk

© Studio P 2014

SURVEY

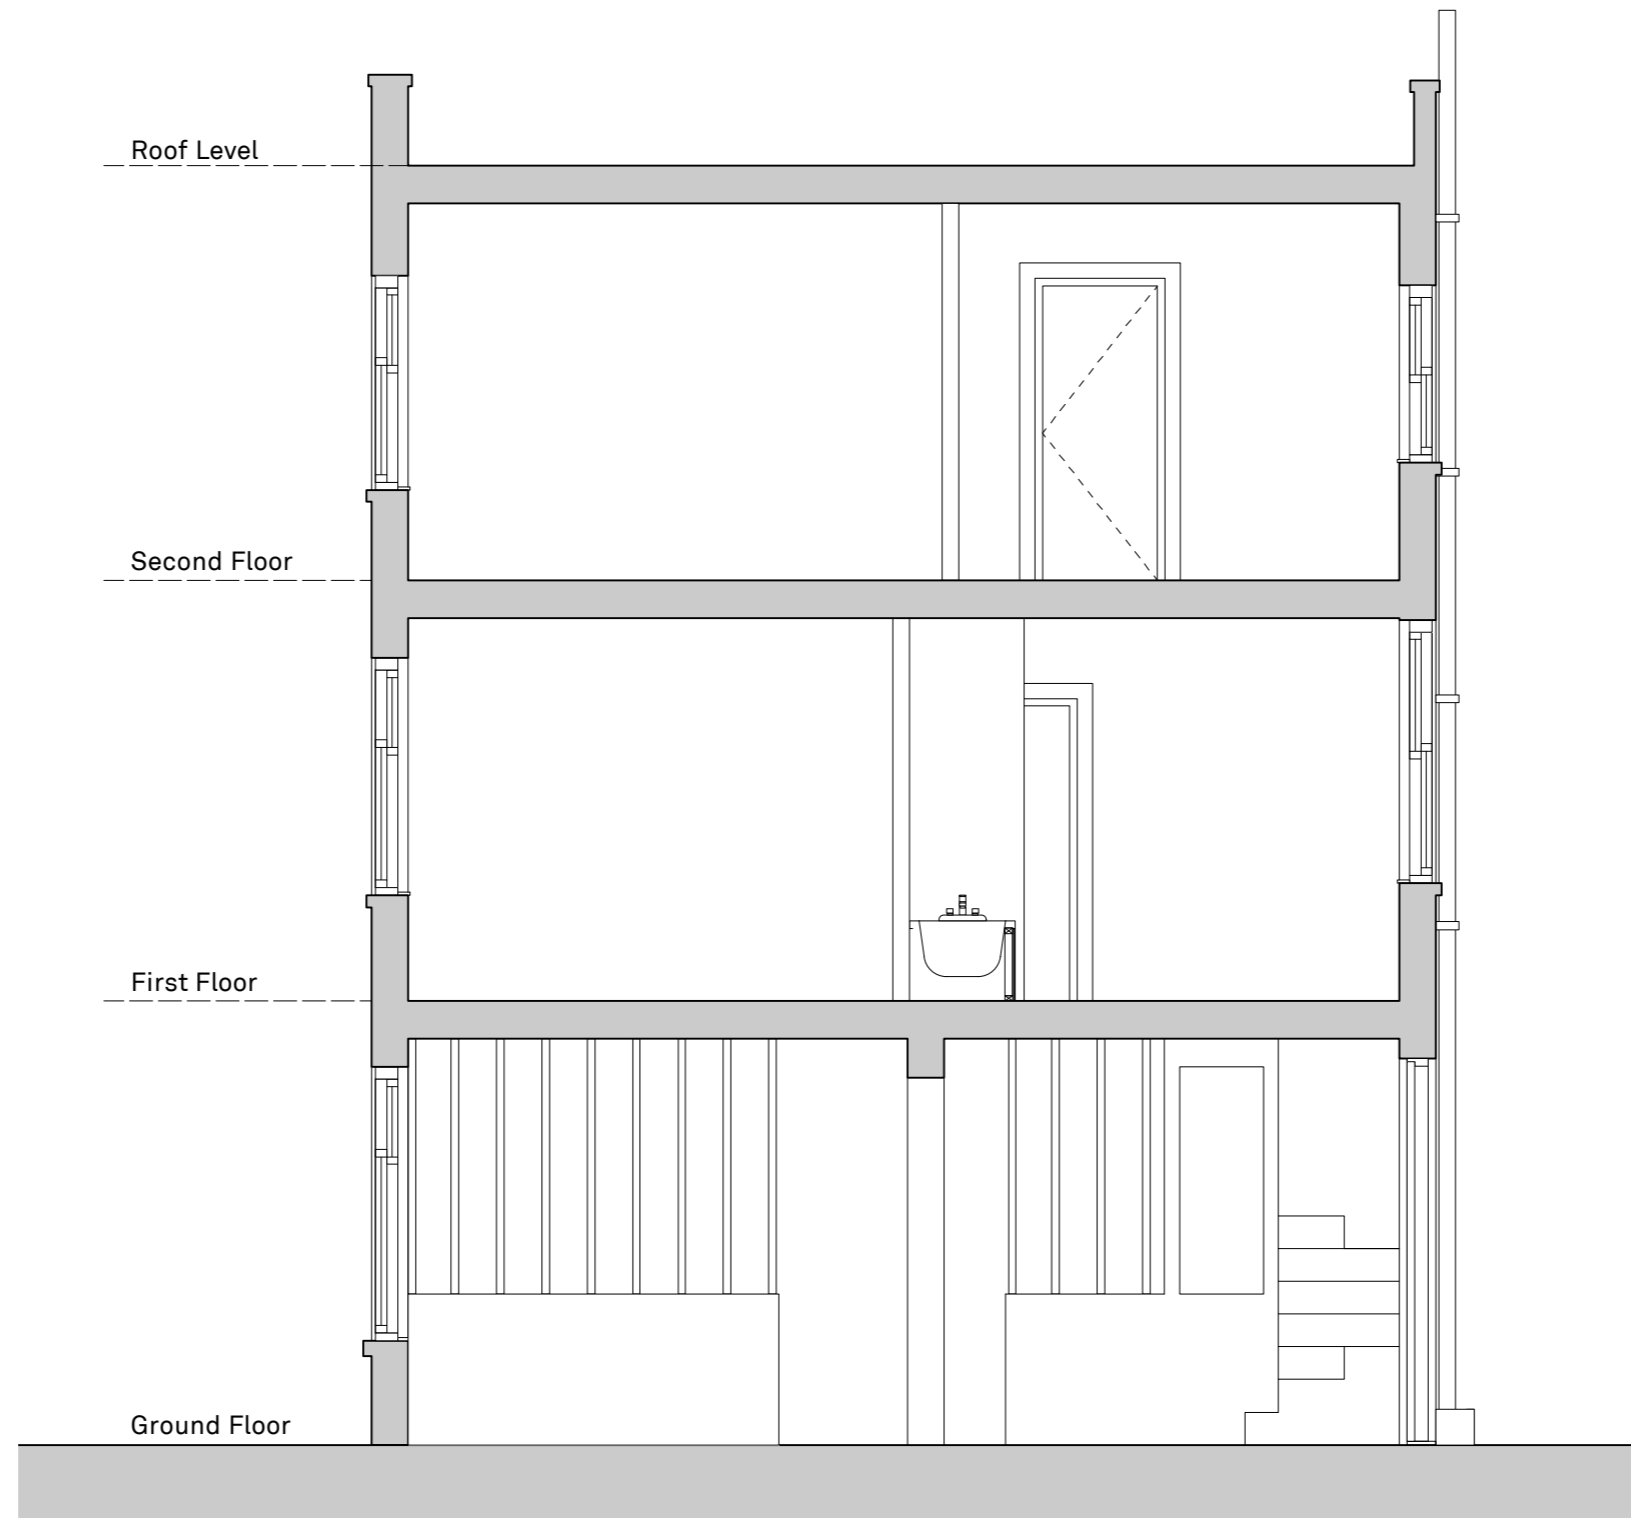

Section

1. DO NOT SCALE FROM THIS DRAWING.
2. FOR STRUCTURAL DIMENSIONS AND DETAILS SEE STRUCTURAL ENGINEERS DRAWINGS.
3. ALL DIMENSIONS TO BE CHECKED ON SITE PRIOR TO COMMENCEMENT OF ANY WORKS, OR PREPARATION OF ANY SHOP DRAWINGS.
4. ALL ERRORS IN CO-ORDINATES, LEVELS, AND DIMENSIONS, ARE TO BE REPORTED TO THE ARCHITECT.
5. ALL TEMPORARY WORKS TO BE RESPONSIBILITY OF THE CONTRACTOR.
6. THIS DRAWING TO BE READ IN CONJUNCTION WITH ALL RELEVANT ARCHITECT'S DRAWINGS, AND SPECIFICATIONS, AND WITH OTHER CONSULTANT'S INFORMATION.

REVISION	DATE	DESCRIPTION	REVISION	DATE	DESCRIPTION

PROJECT			32 ROUSDEN STREET		
TITLE			EXISTING SECTION A-A		
DWG NO		1422.005		REVISION	
DATE		15/05/2014		SCALE	
DRAWN		PB		1:50 @ A3	