





ROOF ACCESS SIDE ELEVATION

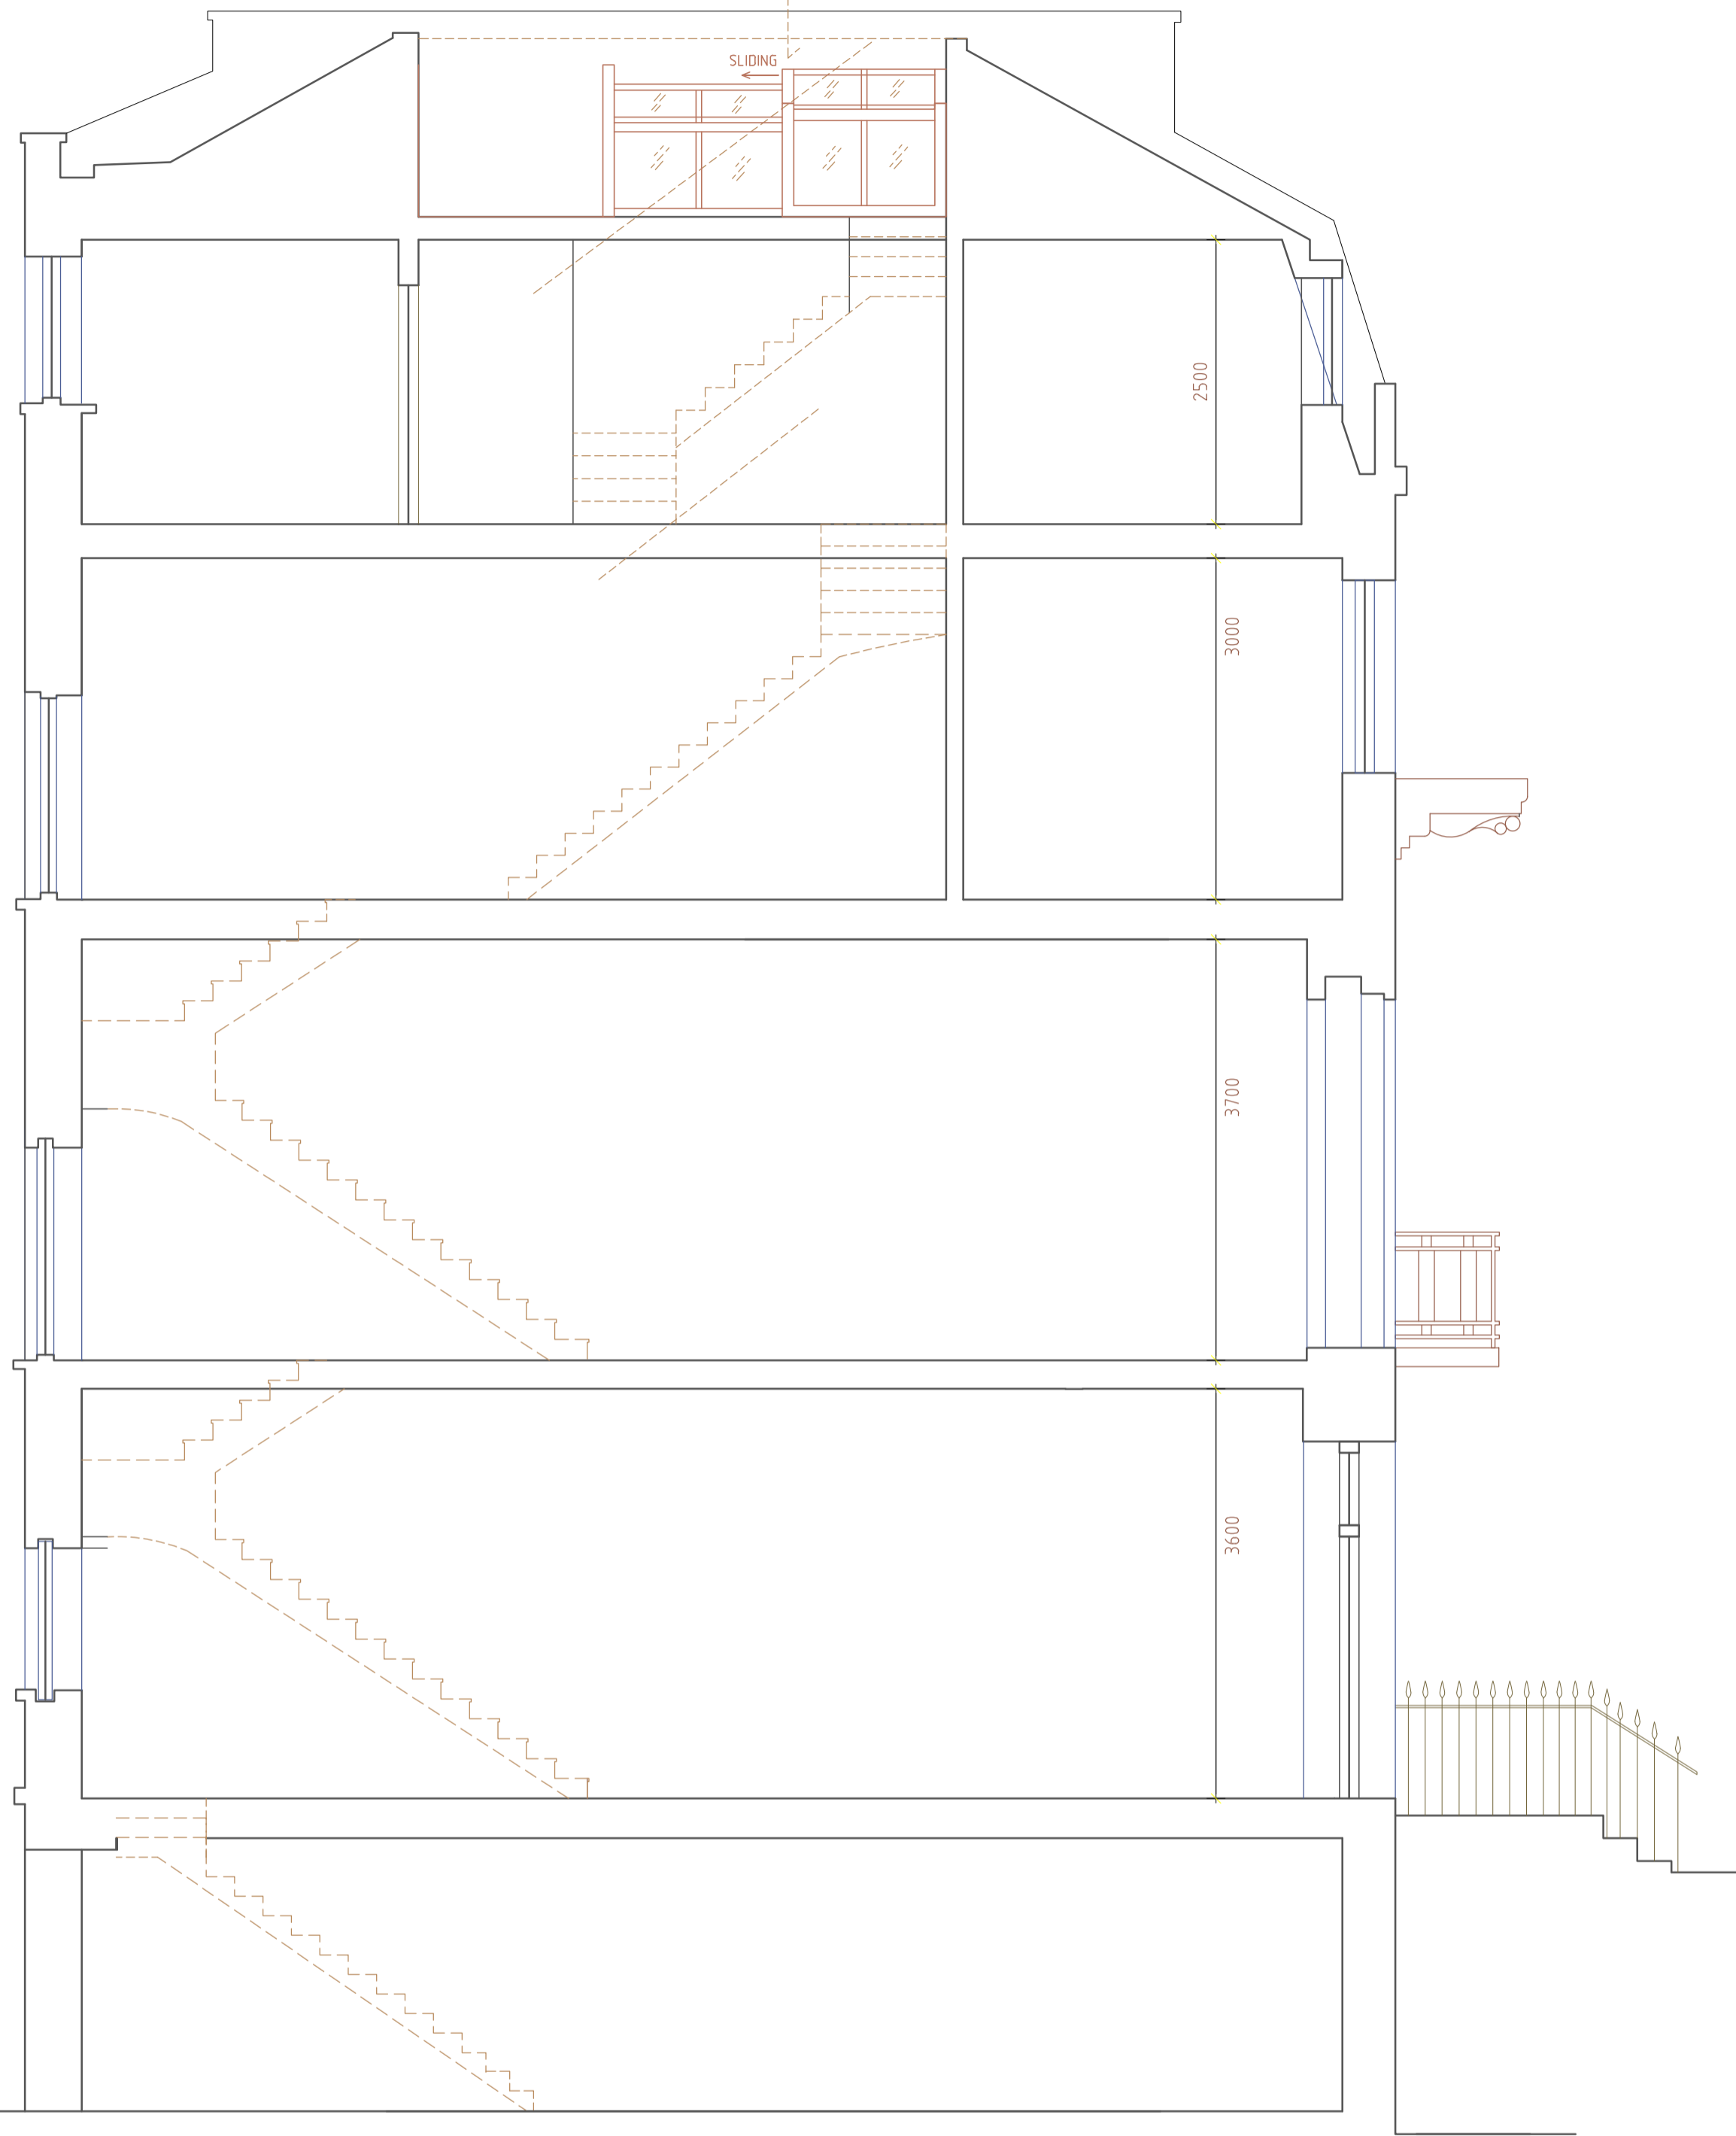

PROPOSED SECTION BB' 1:50@A1

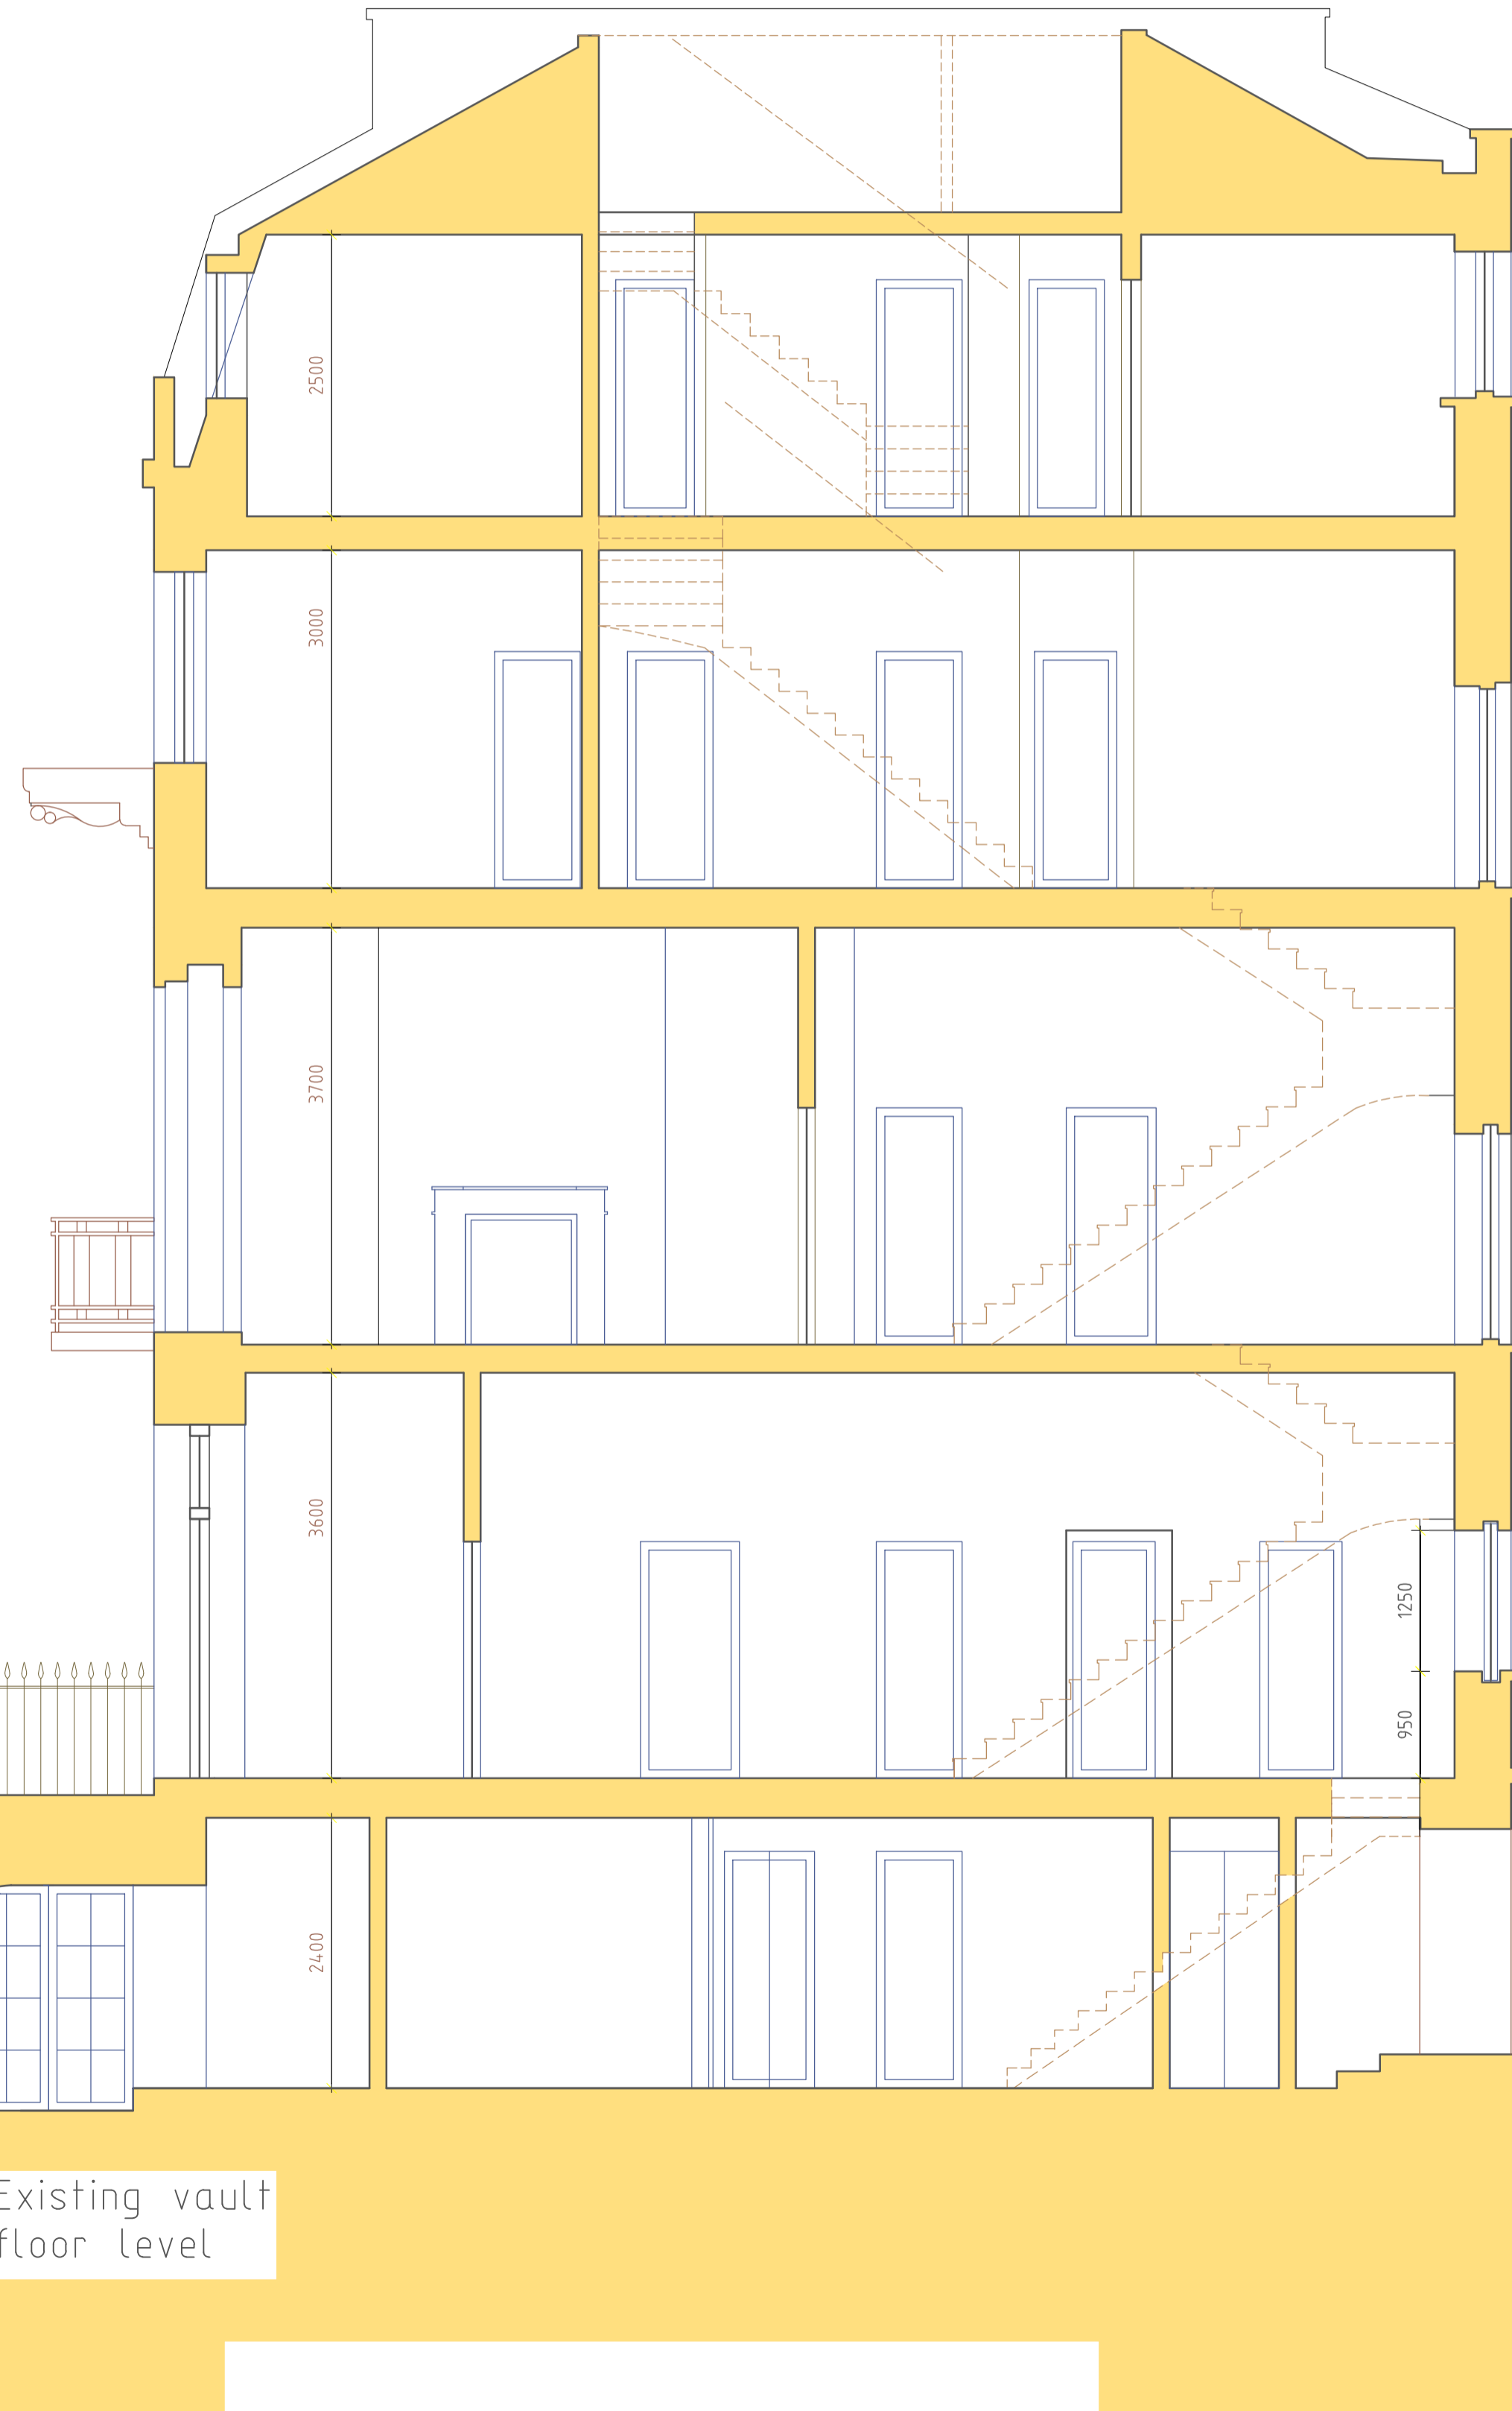

PROPOSED SECTION AA' 1:50@A1

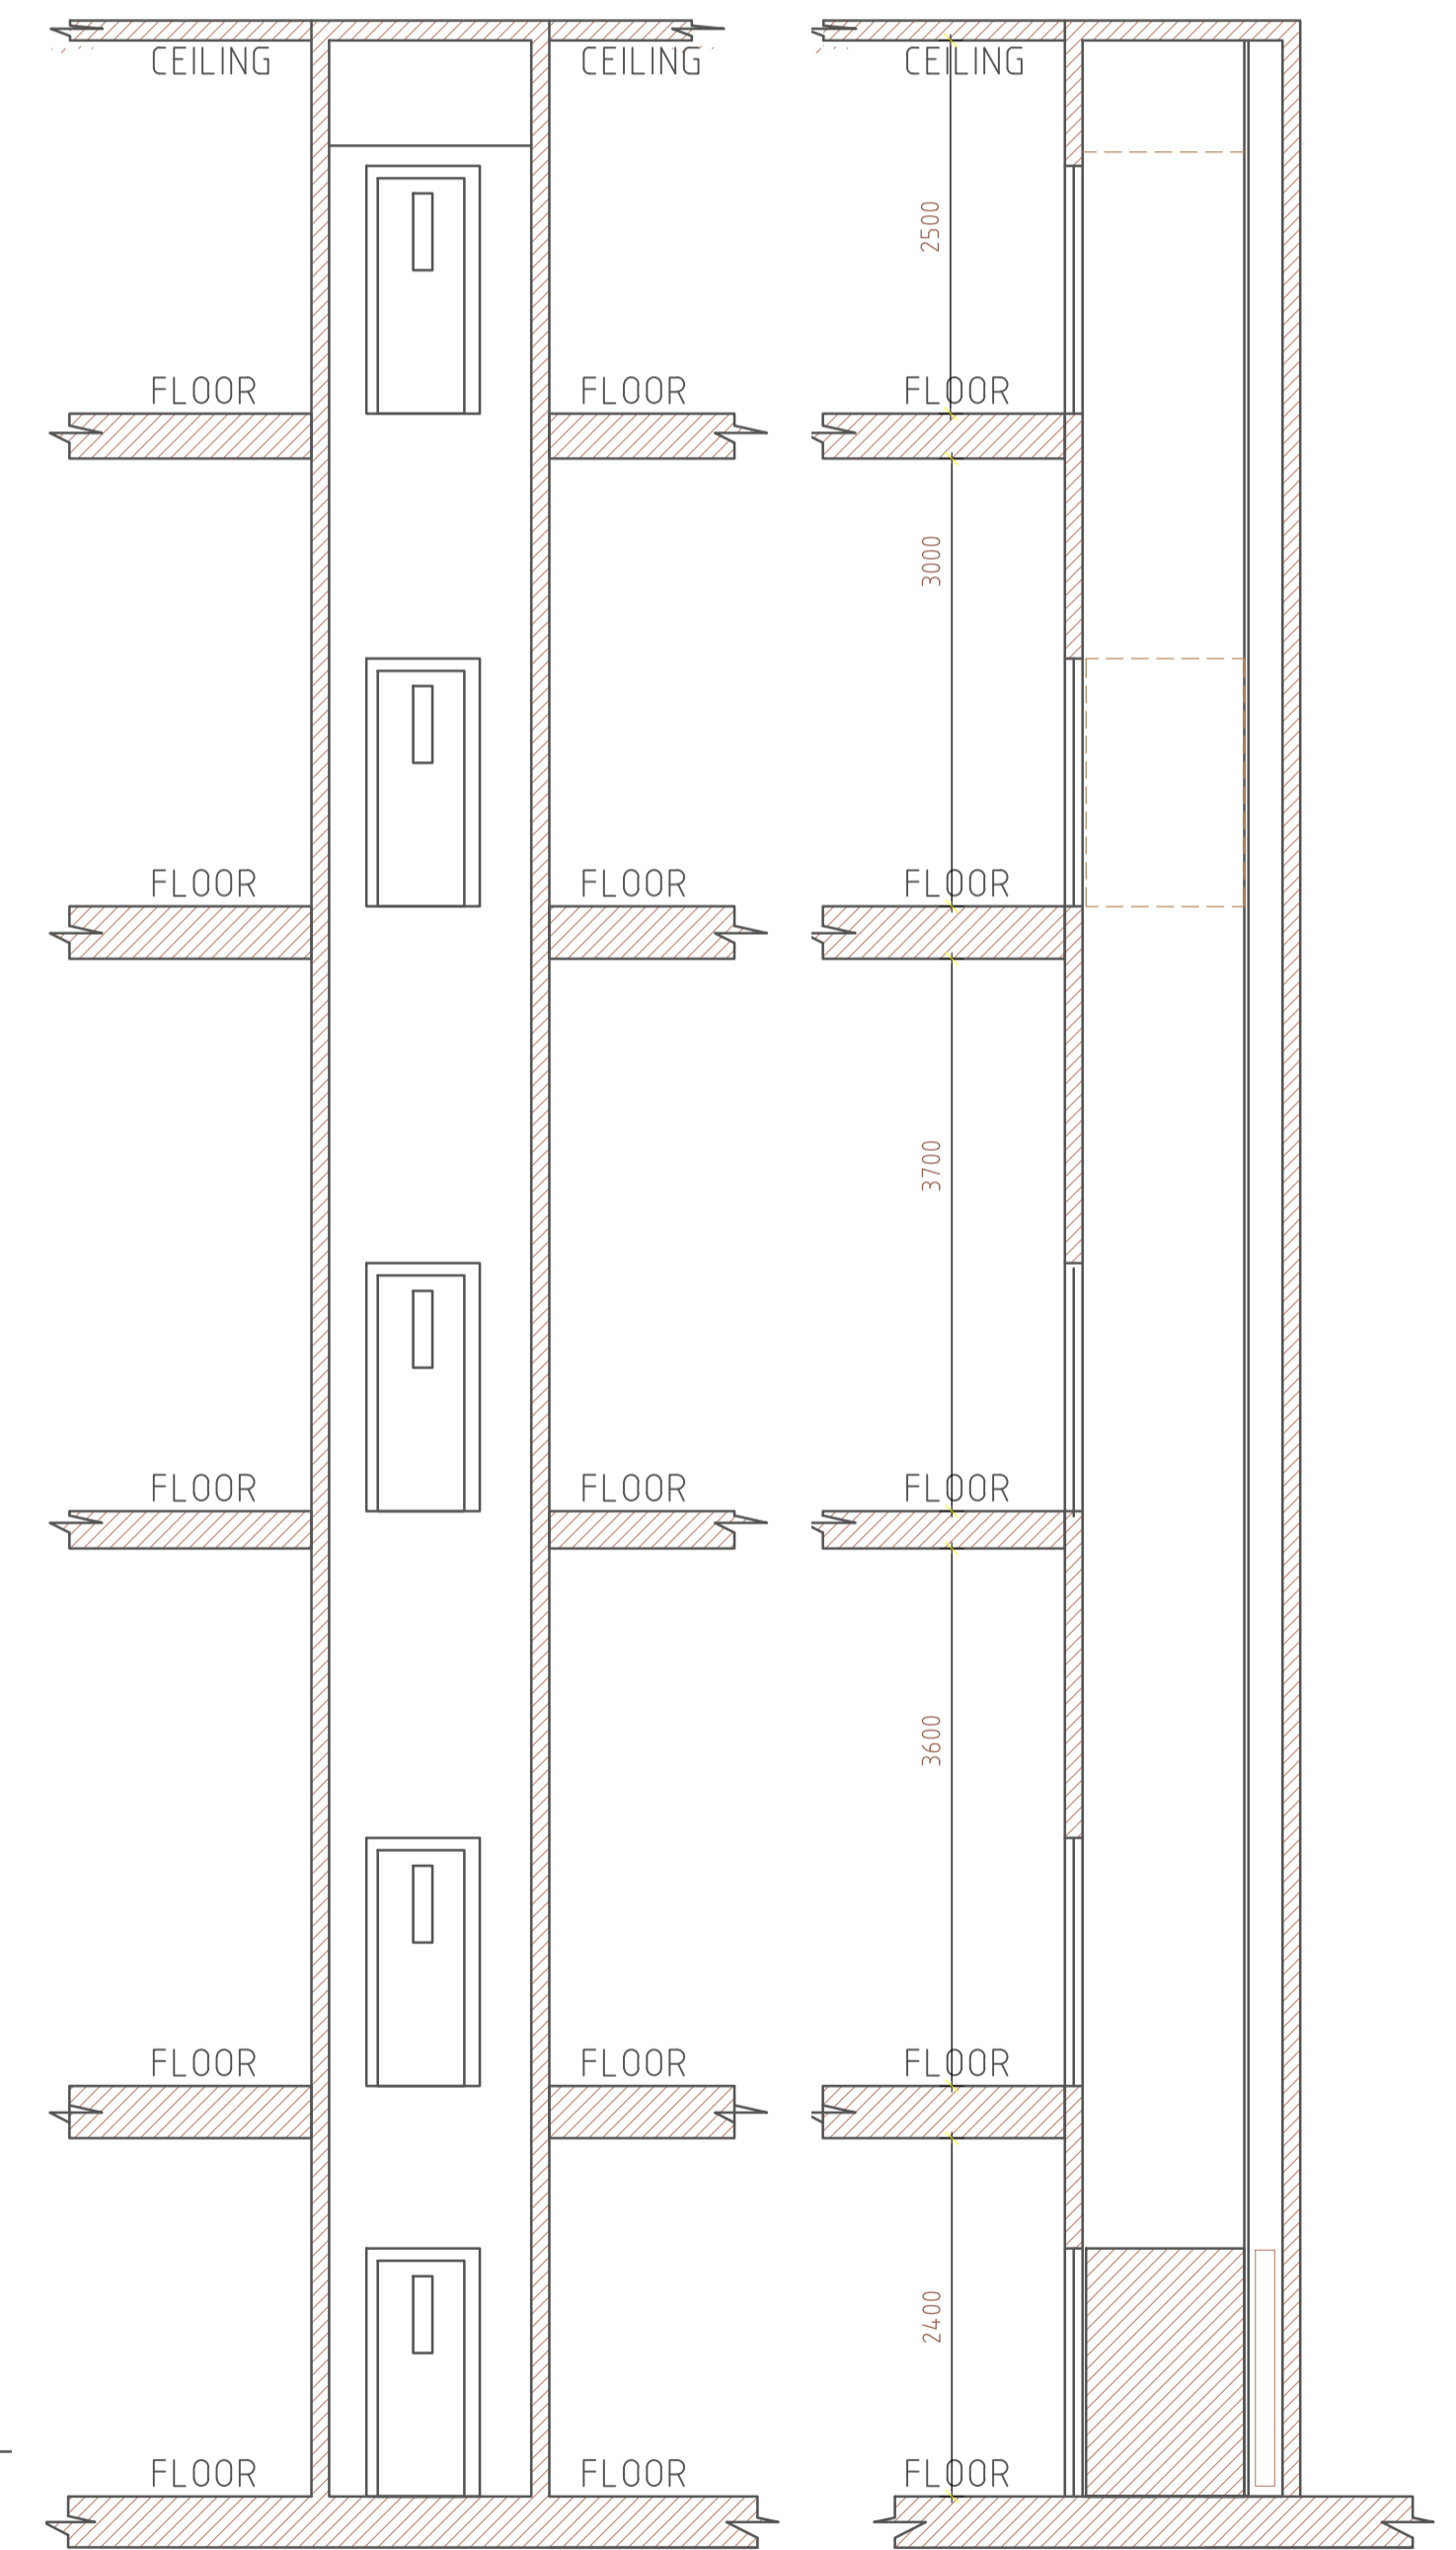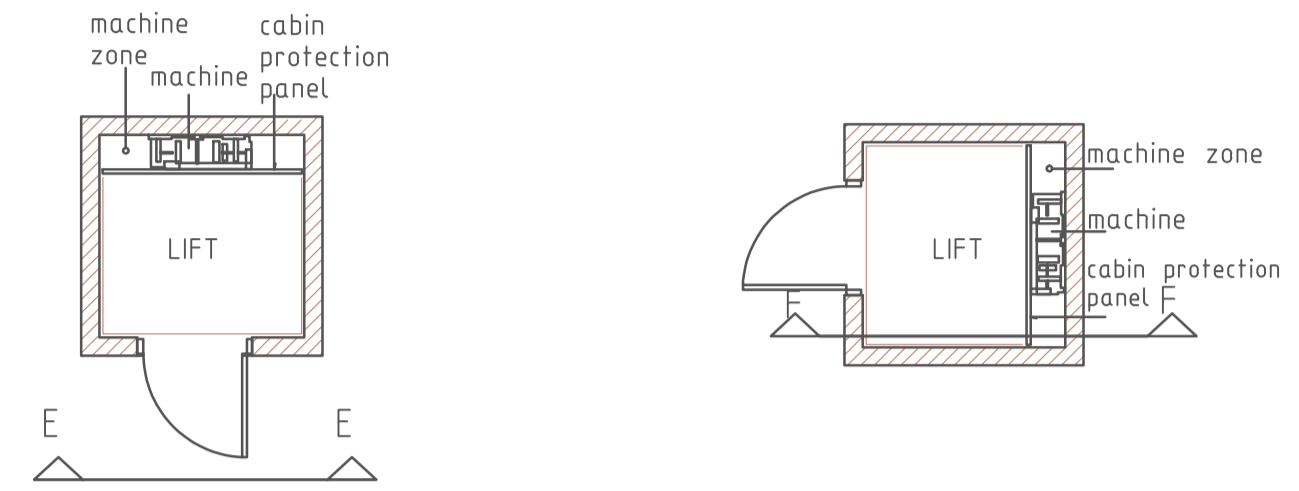

SECTION EE 1:50@A1

SECTION FF 1:50@A1

SITE 35 CHESTER TERRACE LONDON NW1 4ND		PROJECT PROPOSED ROOF GARDEN AND INTERNAL ALTERATIONS INCLUDING BASEMENT ENLARGEMENT		REVISIONS	
Drawing No: 1446A/pi/05		SHEET TITLE SECTIONS		CLIENT Prof. Cordeiro Prof. Persaud	
SCALE as shown @A1		DATE 08/10/2014		DRAWING PRODUCED BY AW Architecture	
DEALT AA		CHECKED AW		CONTACT: 07934 906069 ahh@awarchitecture.co.uk www.awarchitecture.co.uk	