



REVISIONS		
Rev.	Date	By

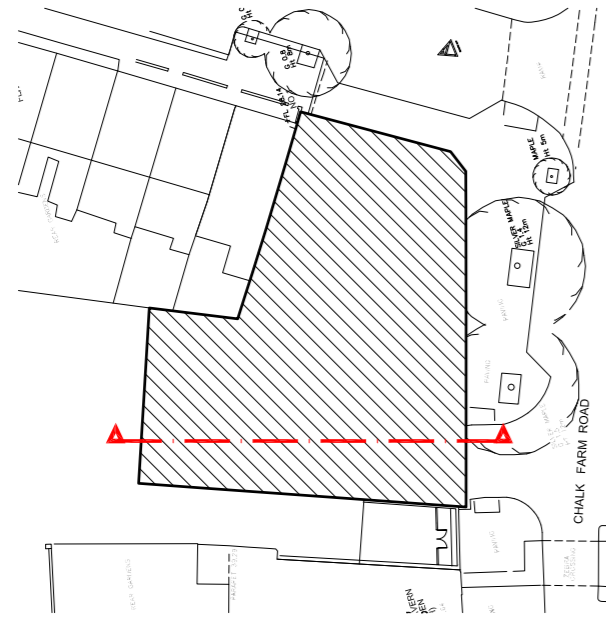

Key Plan

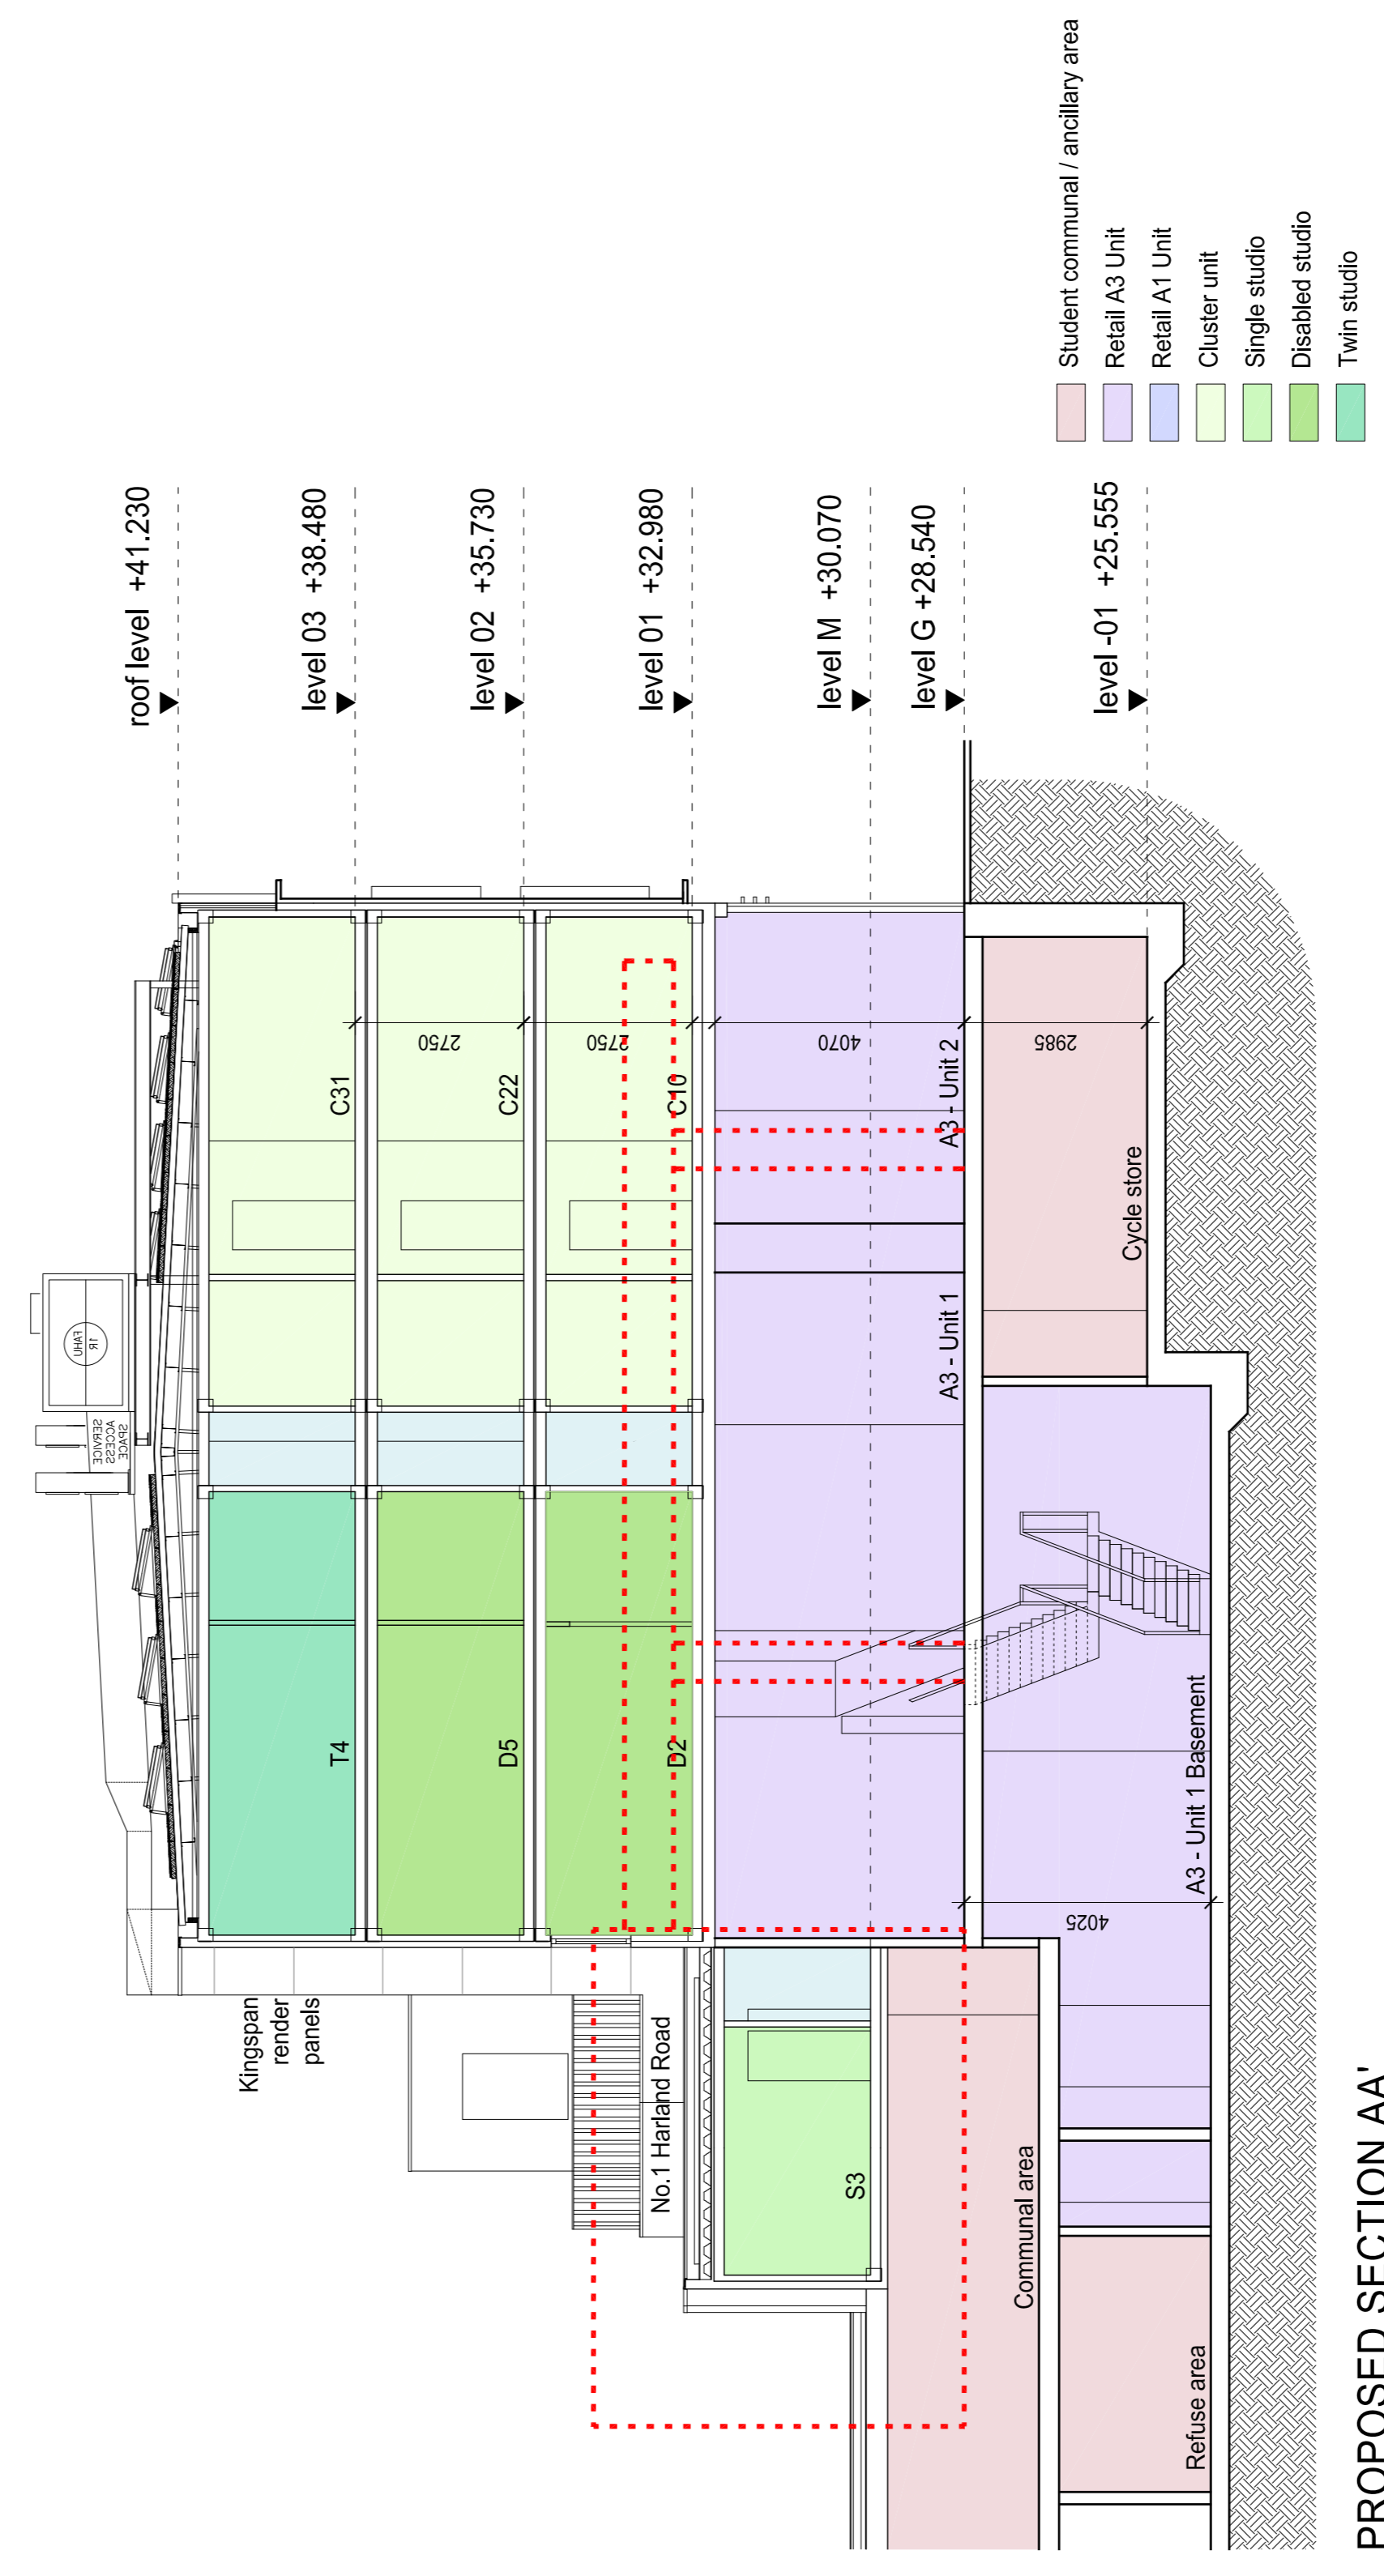

PROPOSED SECTION AA'

SUBMISSION DRAWING FOR APPROVAL OF DETAILS REQUIRED BY CONDITION 17 OF PLANNING PERMISSION DATED 09/10/2012 (ref 2012/0974/P)

PLANNING APPLICATION

ALL DIMENSIONS TO BE CHECKED ON SITE
WORKS TO FINISHED DIMENSIONS ONLY
REVISIONS TO BE APPROVED BY ARCHITECT
AT ONCE BEFORE PROCEEDING

Contemporary Design Solutions


46 Great Marlborough Street
London
W1F 7JW
Telephone: 020 7464 6000 Fax: 020 7464 6444

Client
RISETALL LTD

Project Title
Mixed Use Student Accommodation
Esso Garage
29-33 Chalk Farm Road
LONDON NW1

Drawing Title
Proposed Section A-A'

Scale: 1:100@A1, 1:200@A3 Date: October 2014
Drawing No.: LV
Drawing No.: 110910-A(T)002
Rev.: -

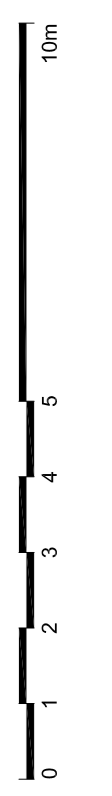

10m