

**APPENDIX 1**

**LOCATION PLAN  
CAD MODEL  
ARCHITECT'S DRAWINGS**

40 Bloomsbury Way


33, New Oxford Street  
Proprietor: Punch Partnerships (PTL) Ltd.

35, 37, 39 and 41, New Oxford Street  
Proprietor: City & General New Oxford Street LLP

43, New Oxford Street  
Proprietor: Apollon Properties Ltd.

45, New Oxford Street  
Proprietor: Fred Hill Properties Ltd.

16/16A and 18 West Central Street and 10-12, Museum Street  
Proprietor: City and General New Oxford Street LLP

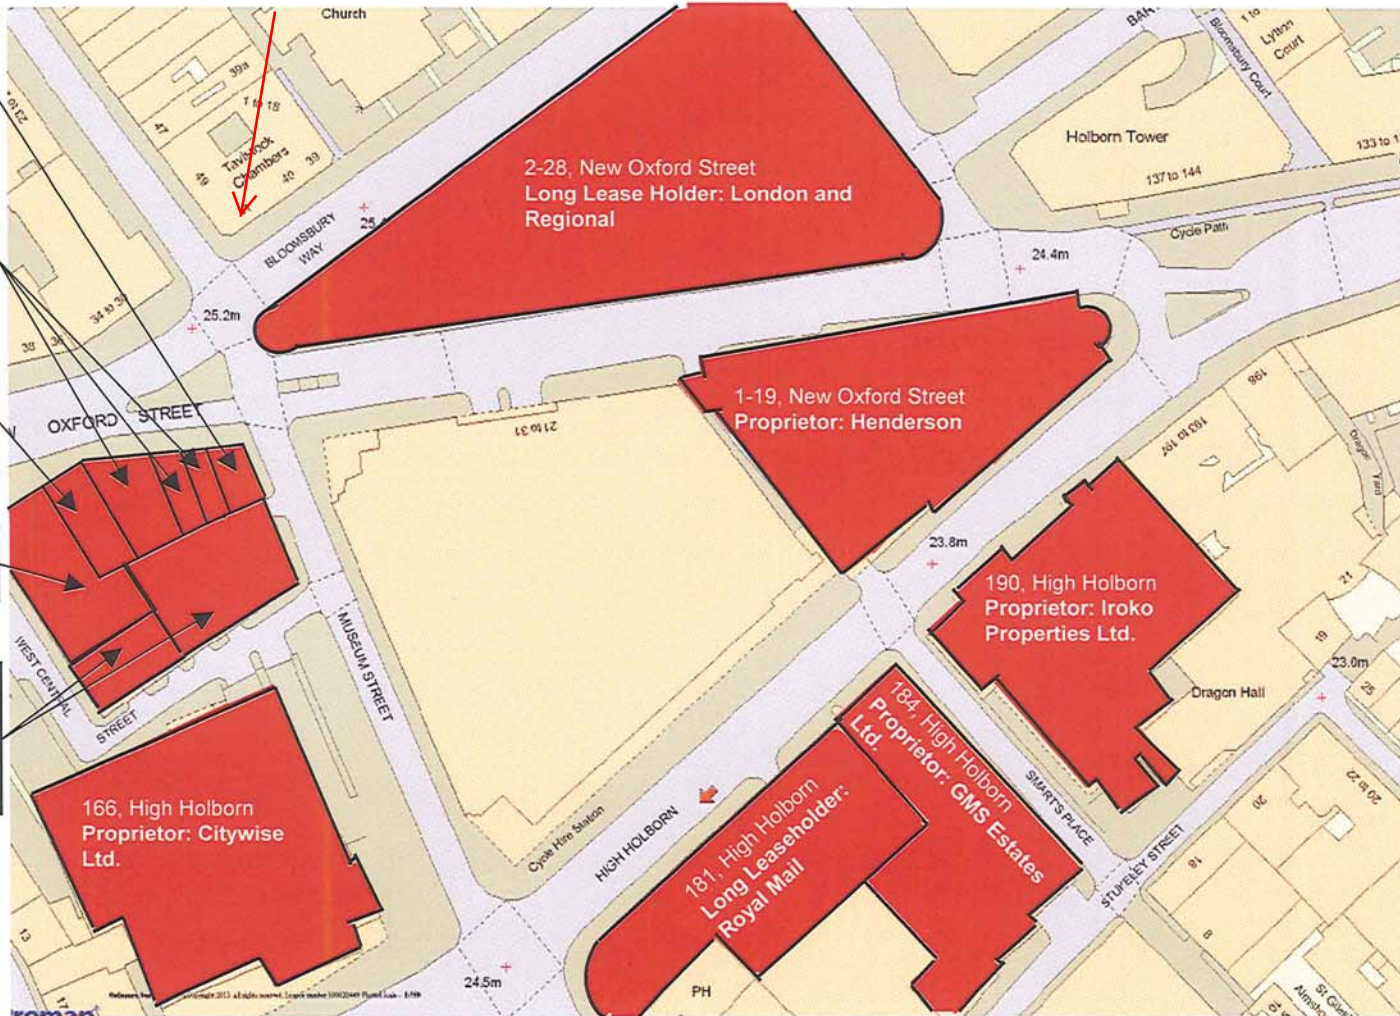

178 High Holborn (Halls of Residence)  
180 High Holborn (Travelodge)

LEGEND



- Existing Buildings
- Existing Buildings to be Demolished
- Proposal

SOURCES OF DATA

| Rev. | Date | Description |
|------|------|-------------|
|      |      |             |

**Brooke Vincent & Partners**  
 Chartered Building Surveyors  
 Enterprise House The Crest London NW4 2HW  
 Tel: 020 8202 1013 Fax: 020 8202 9488  
 E-mail: info@brooke-vincent.co.uk


CLIENT / ARCHITECT:  
**AHMM**

PROJECT:  
**project LT**  
 EC1N 8UB


DRAWING:  
 Plan View  
 Proposed

|                  |                              |
|------------------|------------------------------|
| DRAWN: HA        | <b>PROJECT NO:<br/>10020</b> |
| SCALE: NTS       |                              |
| DATE: 09.09.2014 |                              |


|                             |      |
|-----------------------------|------|
| DRAWING NO:<br><b>10020</b> | REV: |
|-----------------------------|------|

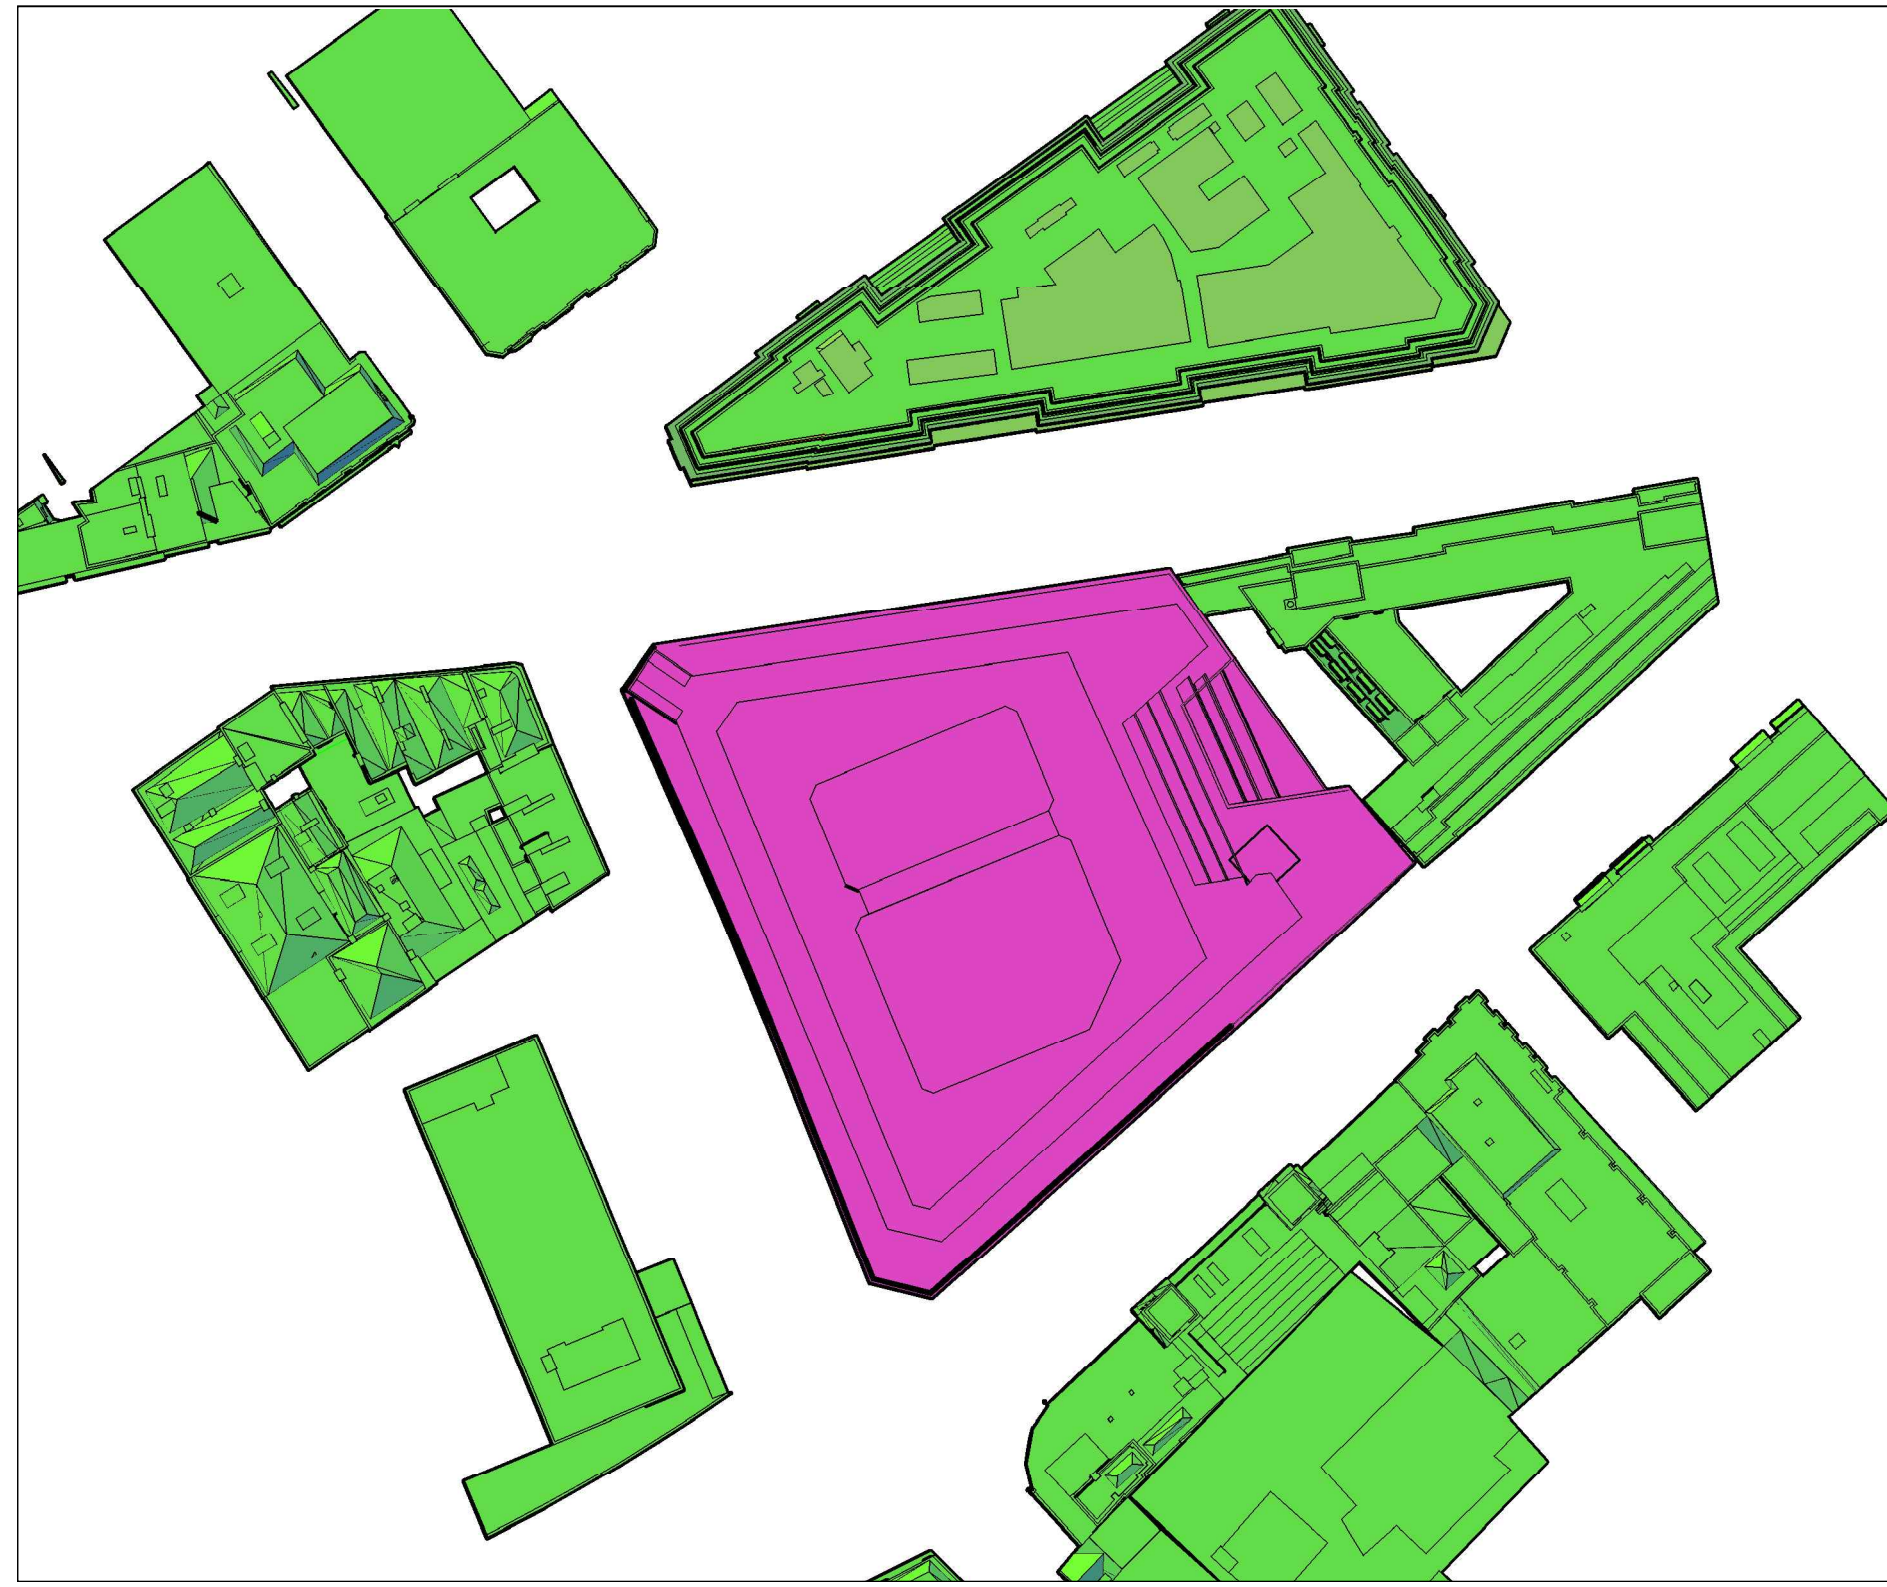



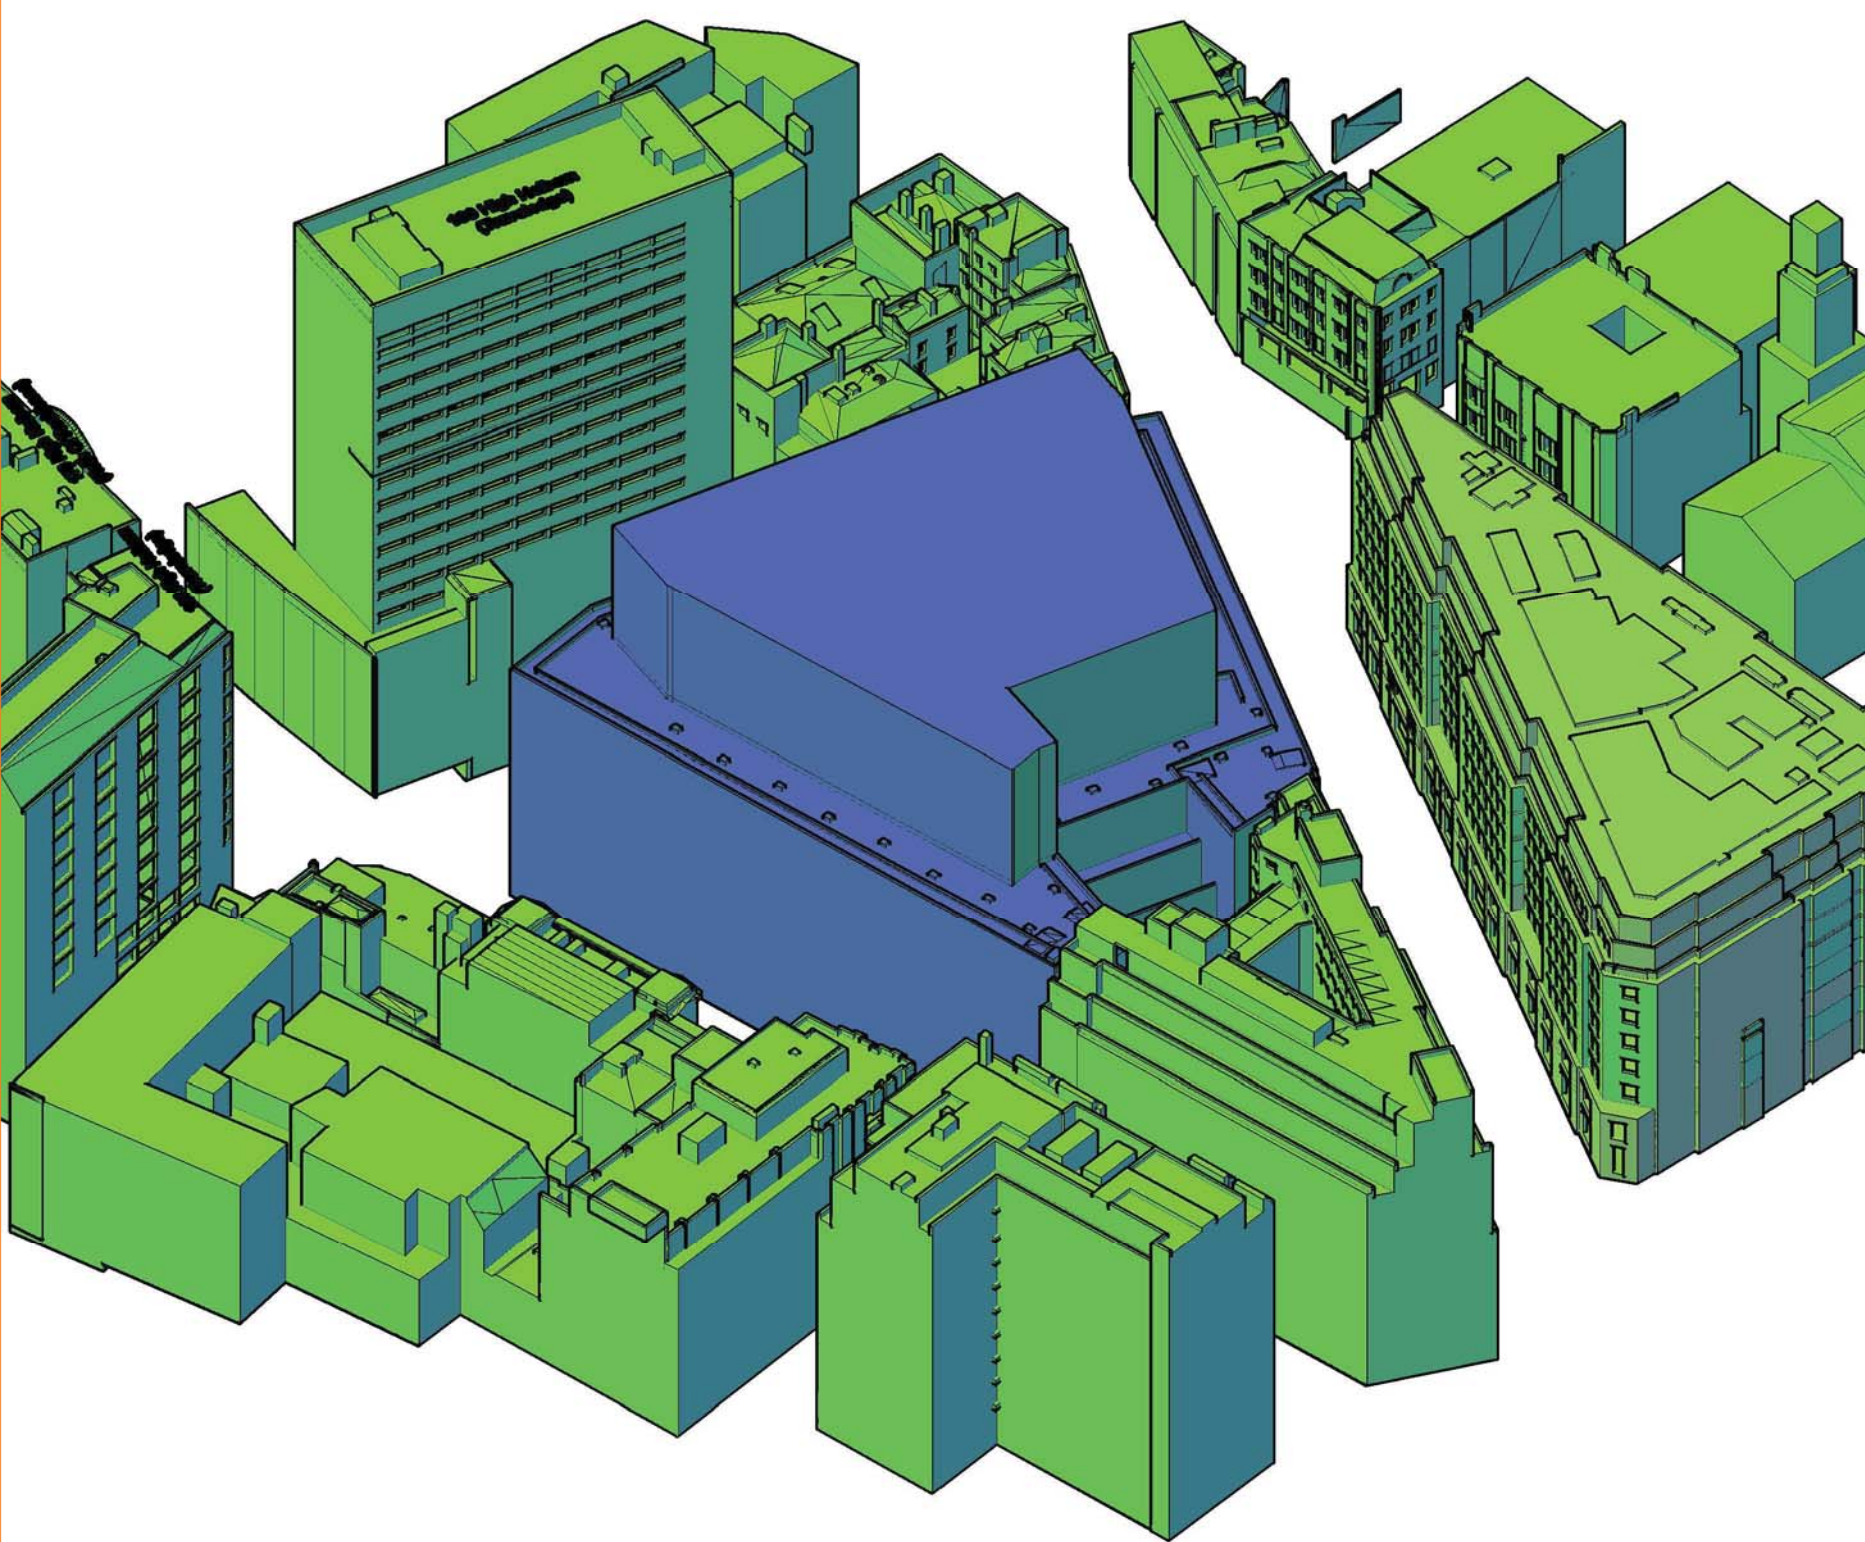





**LEGEND**

 Indicative

 Existing buildings

 Existing buildings to be demolished

 Proposed new buildings



SOURCES OF DATA

| Rev. | Date | Description |
|------|------|-------------|
|      |      |             |

**Brooke Vincent & Partners**  
 Chartered Building Surveyors  
 Enterprise House The Crest London NW4 2HW  
 Tel: 020 8202 1013 Fax: 020 8202 9488  
 E-mail: info@brooke-vincent.co.uk

CLIENT / ARCHITECT:  
 AHMM

PROJECT:  
 Project LT


DRAWING:  
 Perspective  
 Perspective view

|                  |                             |
|------------------|-----------------------------|
| DRAWN: HA        | PROJECT NO:<br><b>10020</b> |
| SCALE: NTS       |                             |
| DATE: 21-08-2014 |                             |

DRAWING NO:  
**10020-2**

REV:



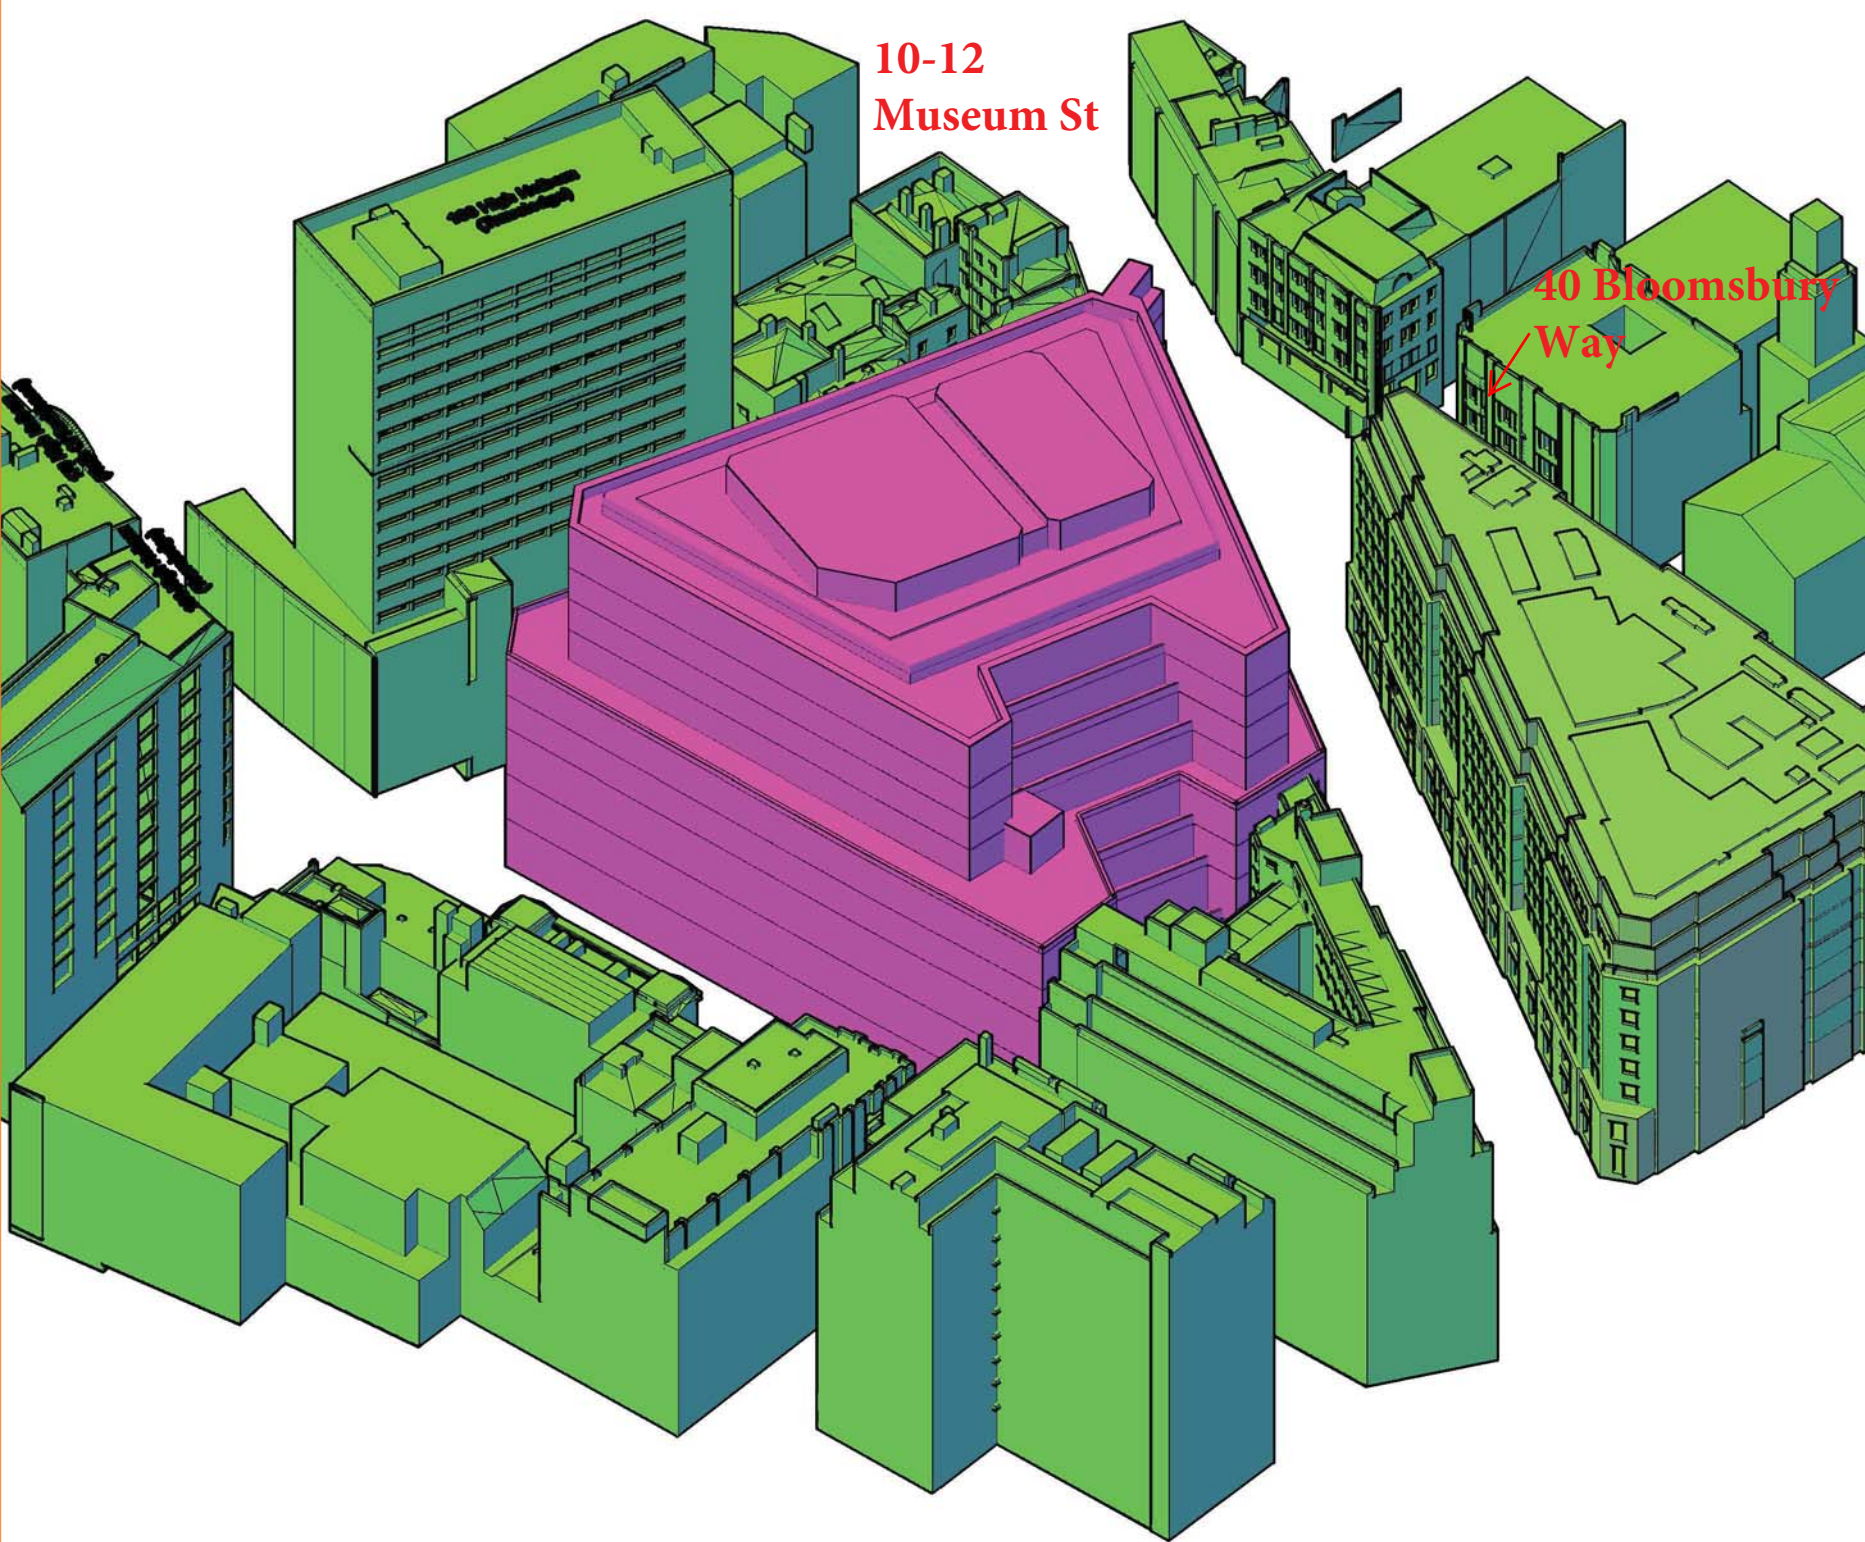

10-12  
Museum St

40 Bloomsbury  
Way

**LEGEND**

Indicative

- Existing buildings
- Existing buildings to be demolished
- Proposed new buildings

**SOURCES OF DATA**

| Rev. | Date | Description |
|------|------|-------------|
|      |      |             |
|      |      |             |

| Rev. | Date | Description |
|------|------|-------------|
|      |      |             |
|      |      |             |

**Brooke Vincent & Partners**  
 Chartered Building Surveyors  
 Enterprise House The Crest London NW4 2HW  
 Tel: 020 8202 1013 Fax: 020 8202 9488  
 E-mail: info@brooke-vincent.co.uk


**CLIENT / ARCHITECT:**  
 AHMM

**PROJECT:**  
 Project LT


**DRAWING:**  
 Perspective  
 Perspective view


|                  |              |
|------------------|--------------|
| DRAWN: HA        | PROJECT NO:  |
| SCALE: NTS       | <b>10020</b> |
| DATE: 21-08-2014 |              |


|                               |      |
|-------------------------------|------|
| DRAWING NO:<br><b>10020-2</b> | REV: |
|-------------------------------|------|

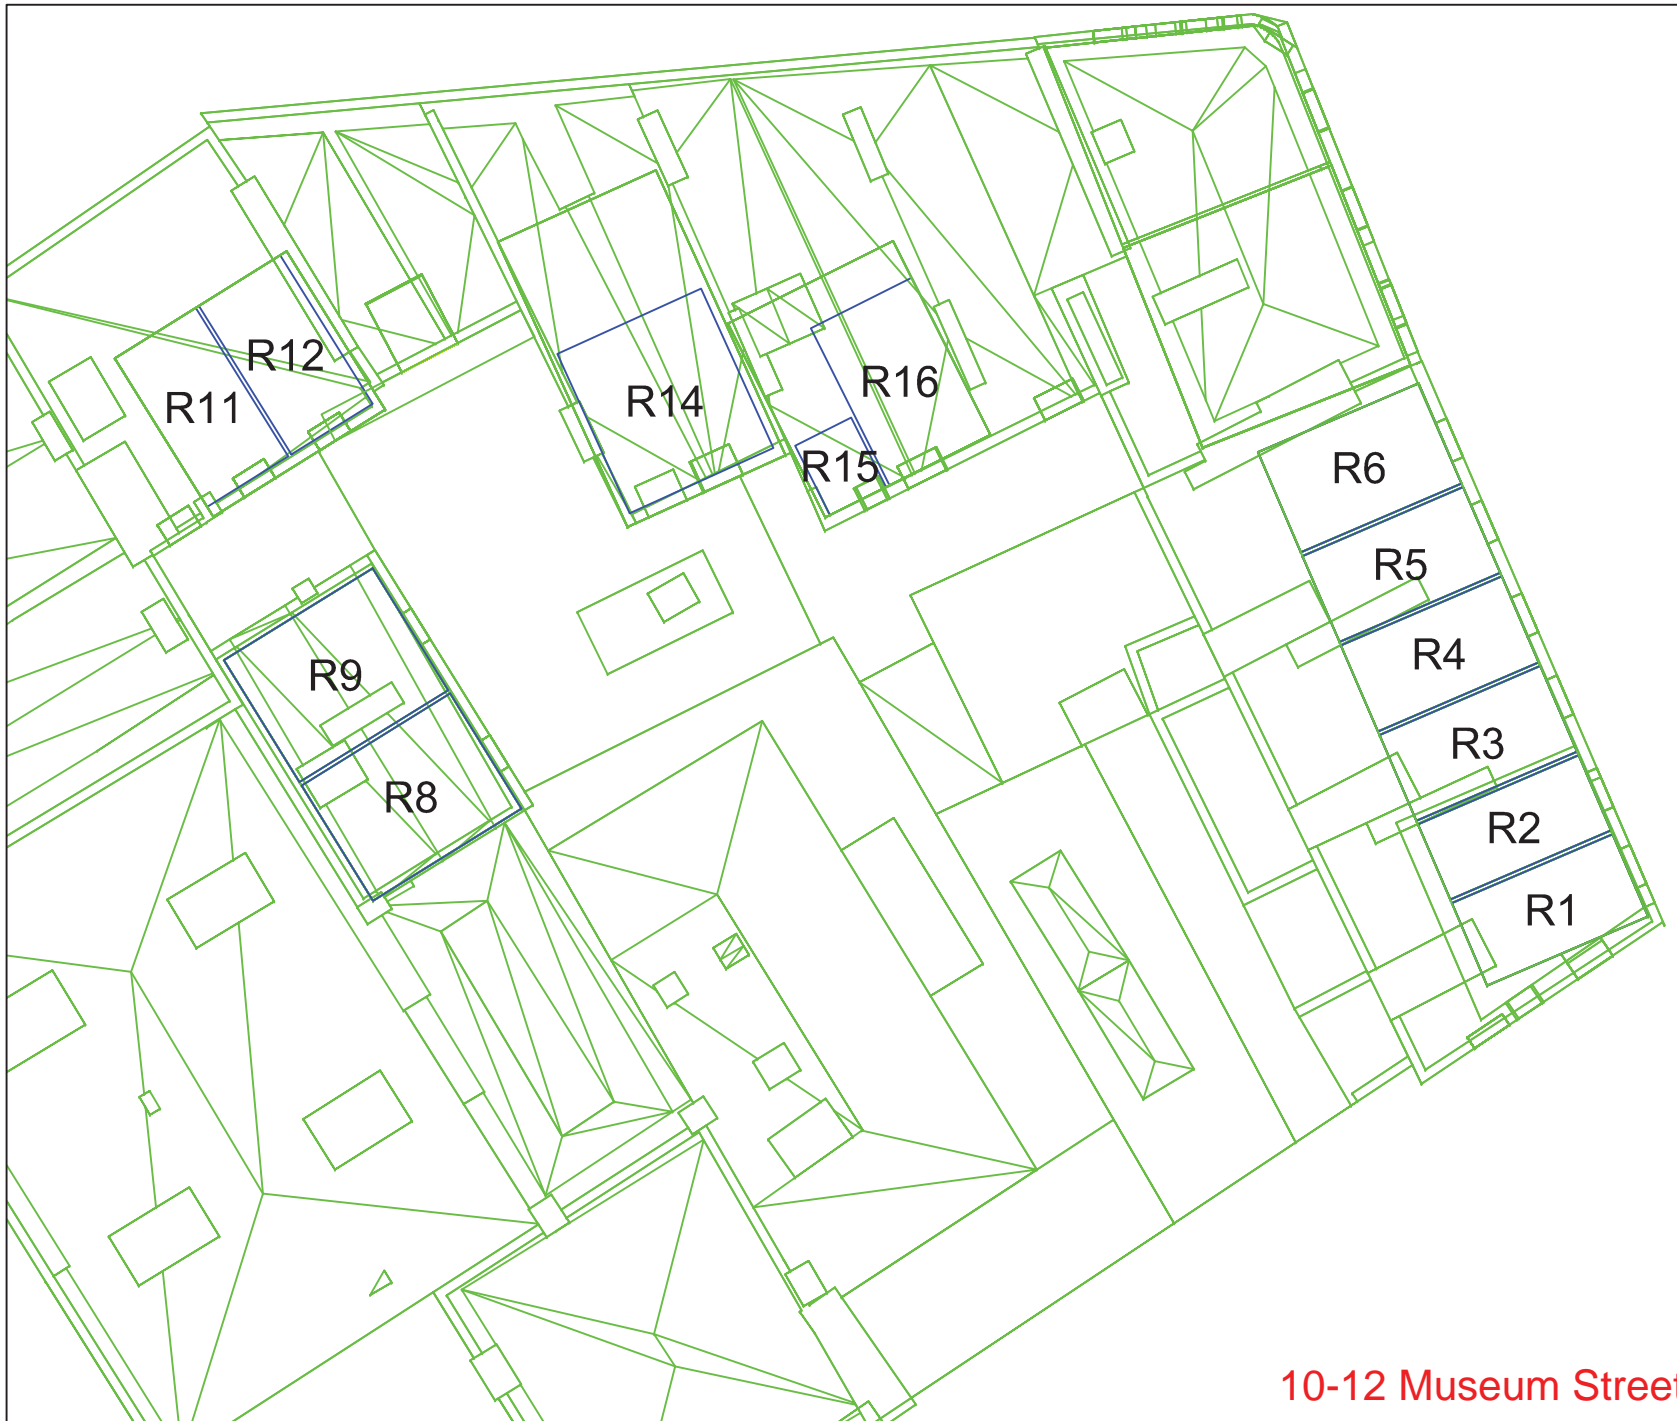



**LEGEND**


 Indative


 Existing buildings

 Existing buildings to be demolished

 Proposed new buildings

 Existing Contour

 Proposed Contour

 Loss/Gain Area

**SOURCES OF DATA**

| Rev. | Date | Description |
|------|------|-------------|
|      |      |             |

**Brooke Vincent & Partners**  
 Chartered Building Surveyors  
 Enterprise House The Crest London NW4 2HW  
 Tel: 020 8202 1013 Fax: 020 8202 9488  
 E-mail: info@brooke-vincent.co.uk

CLIENT / ARCHITECT:  
 AHMM


PROJECT:  
 Project LT

DRAWING:  
 Plan View  
 10-12 Museum Str





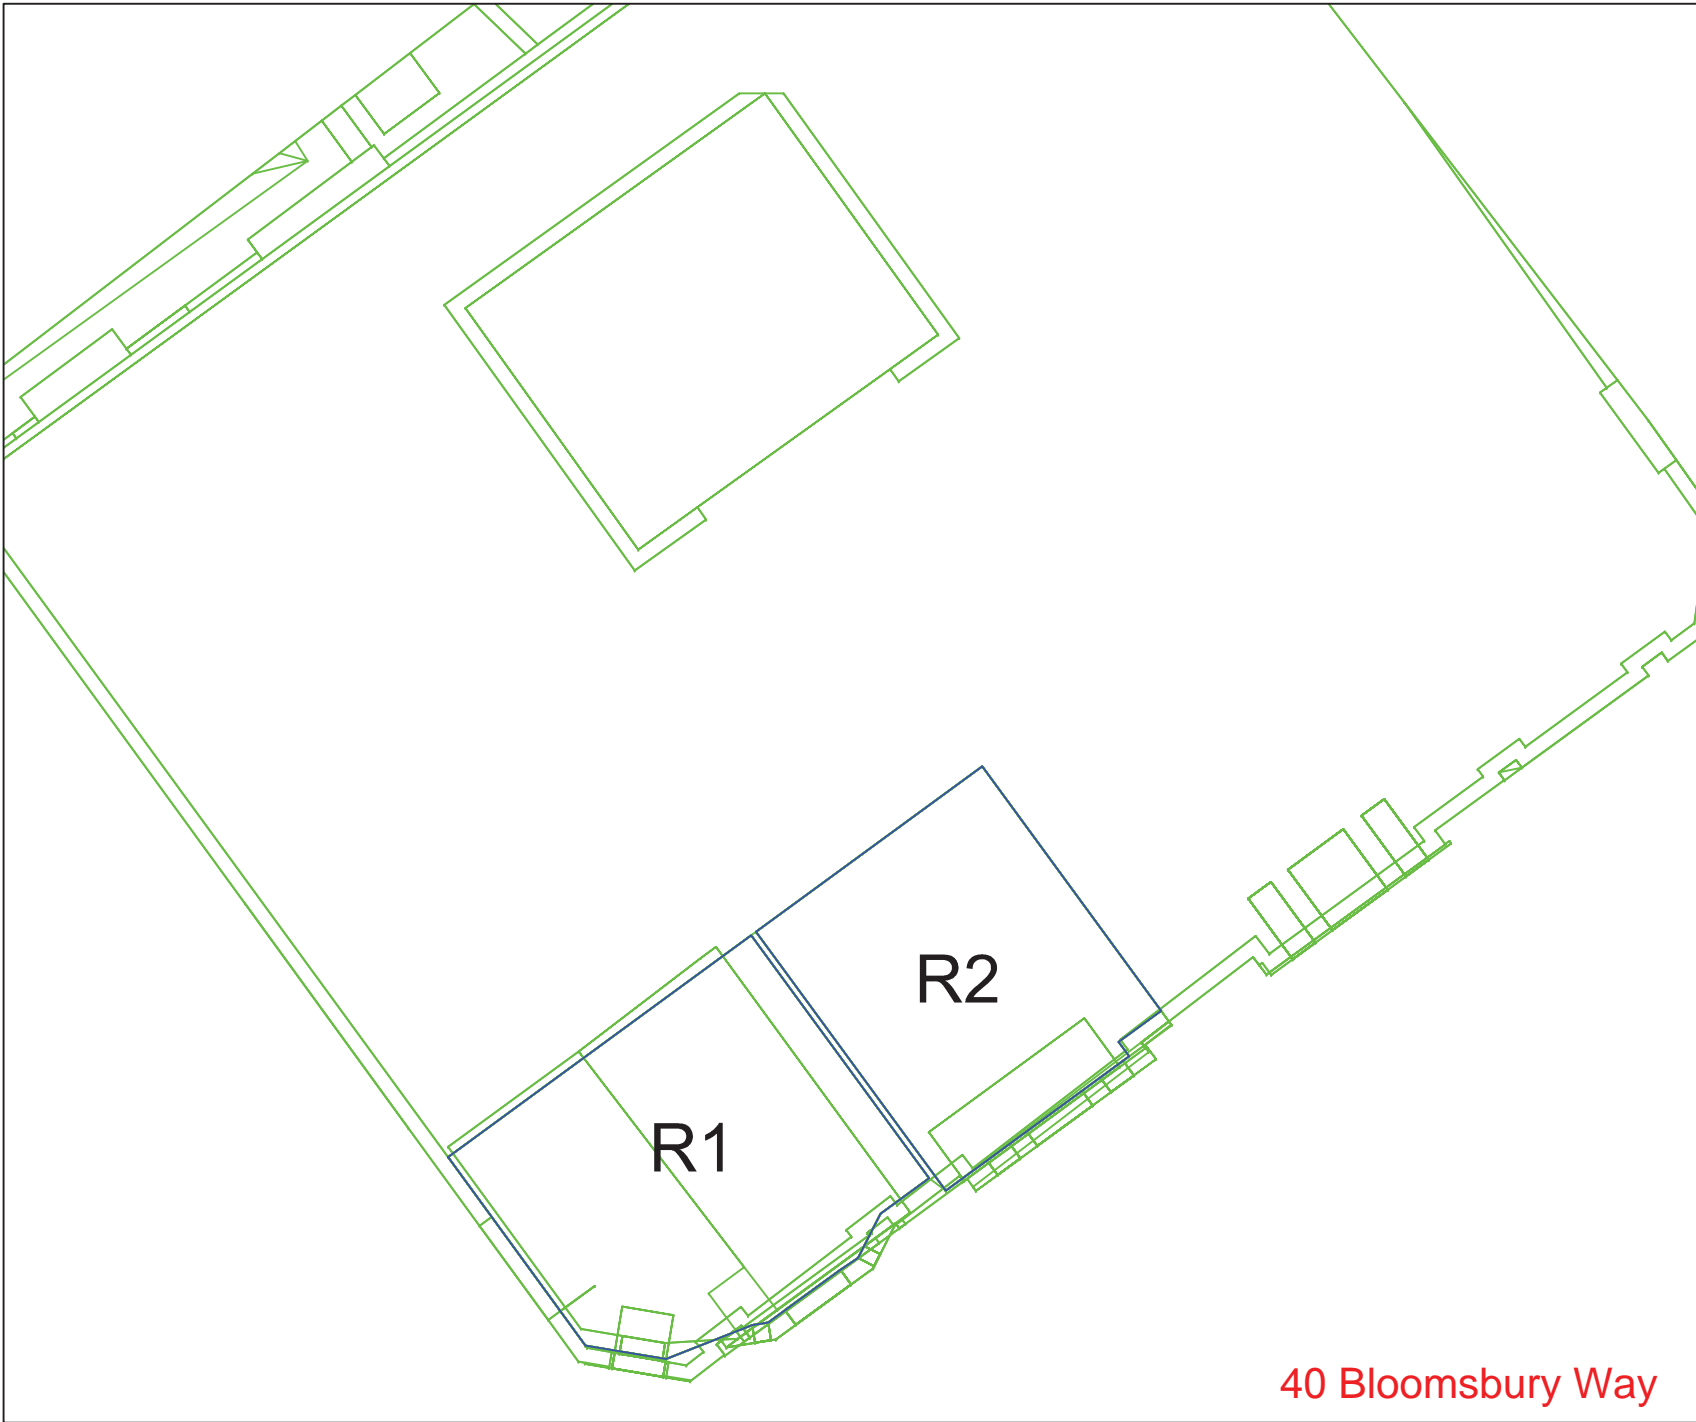


|                  |                             |
|------------------|-----------------------------|
| DRAWN: HA        | PROJECT NO:<br><b>10020</b> |
| SCALE: NTS       |                             |
| DATE: 26-06-2014 |                             |

**10-12 Museum Street**

|                               |      |
|-------------------------------|------|
| DRAWING NO:<br><b>10020-4</b> | REV: |
|-------------------------------|------|



LEGEND

-  Indicative
-  Existing buildings
-  Existing buildings to be demolished
-  Proposed new buildings
-  Existing Contour
-  Proposed Contour
-  Loss/Gain Area

SOURCES OF DATA

| Rev. | Date | Description |
|------|------|-------------|
|      |      |             |

**Brooke Vincent & Partners**  
 Chartered Building Surveyors  
 Enterprise House The Crest London NW4 2HW  
 Tel: 020 8202 1013 Fax: 020 8202 9488  
 E-mail: info@brooke-vincent.co.uk

CLIENT / ARCHITECT:  
 AHMM

PROJECT:  
 Project LT

DRAWING:  
 Plan View  
 40 Bloomsbury Way


|                  |                             |
|------------------|-----------------------------|
| DRAWN: HA        | PROJECT NO:<br><b>10020</b> |
| SCALE: NTS       |                             |
| DATE: 26-06-2014 |                             |

|                               |      |
|-------------------------------|------|
| DRAWING NO:<br><b>10020-1</b> | REV: |
|-------------------------------|------|

**40 Bloomsbury Way**



# SKETCH

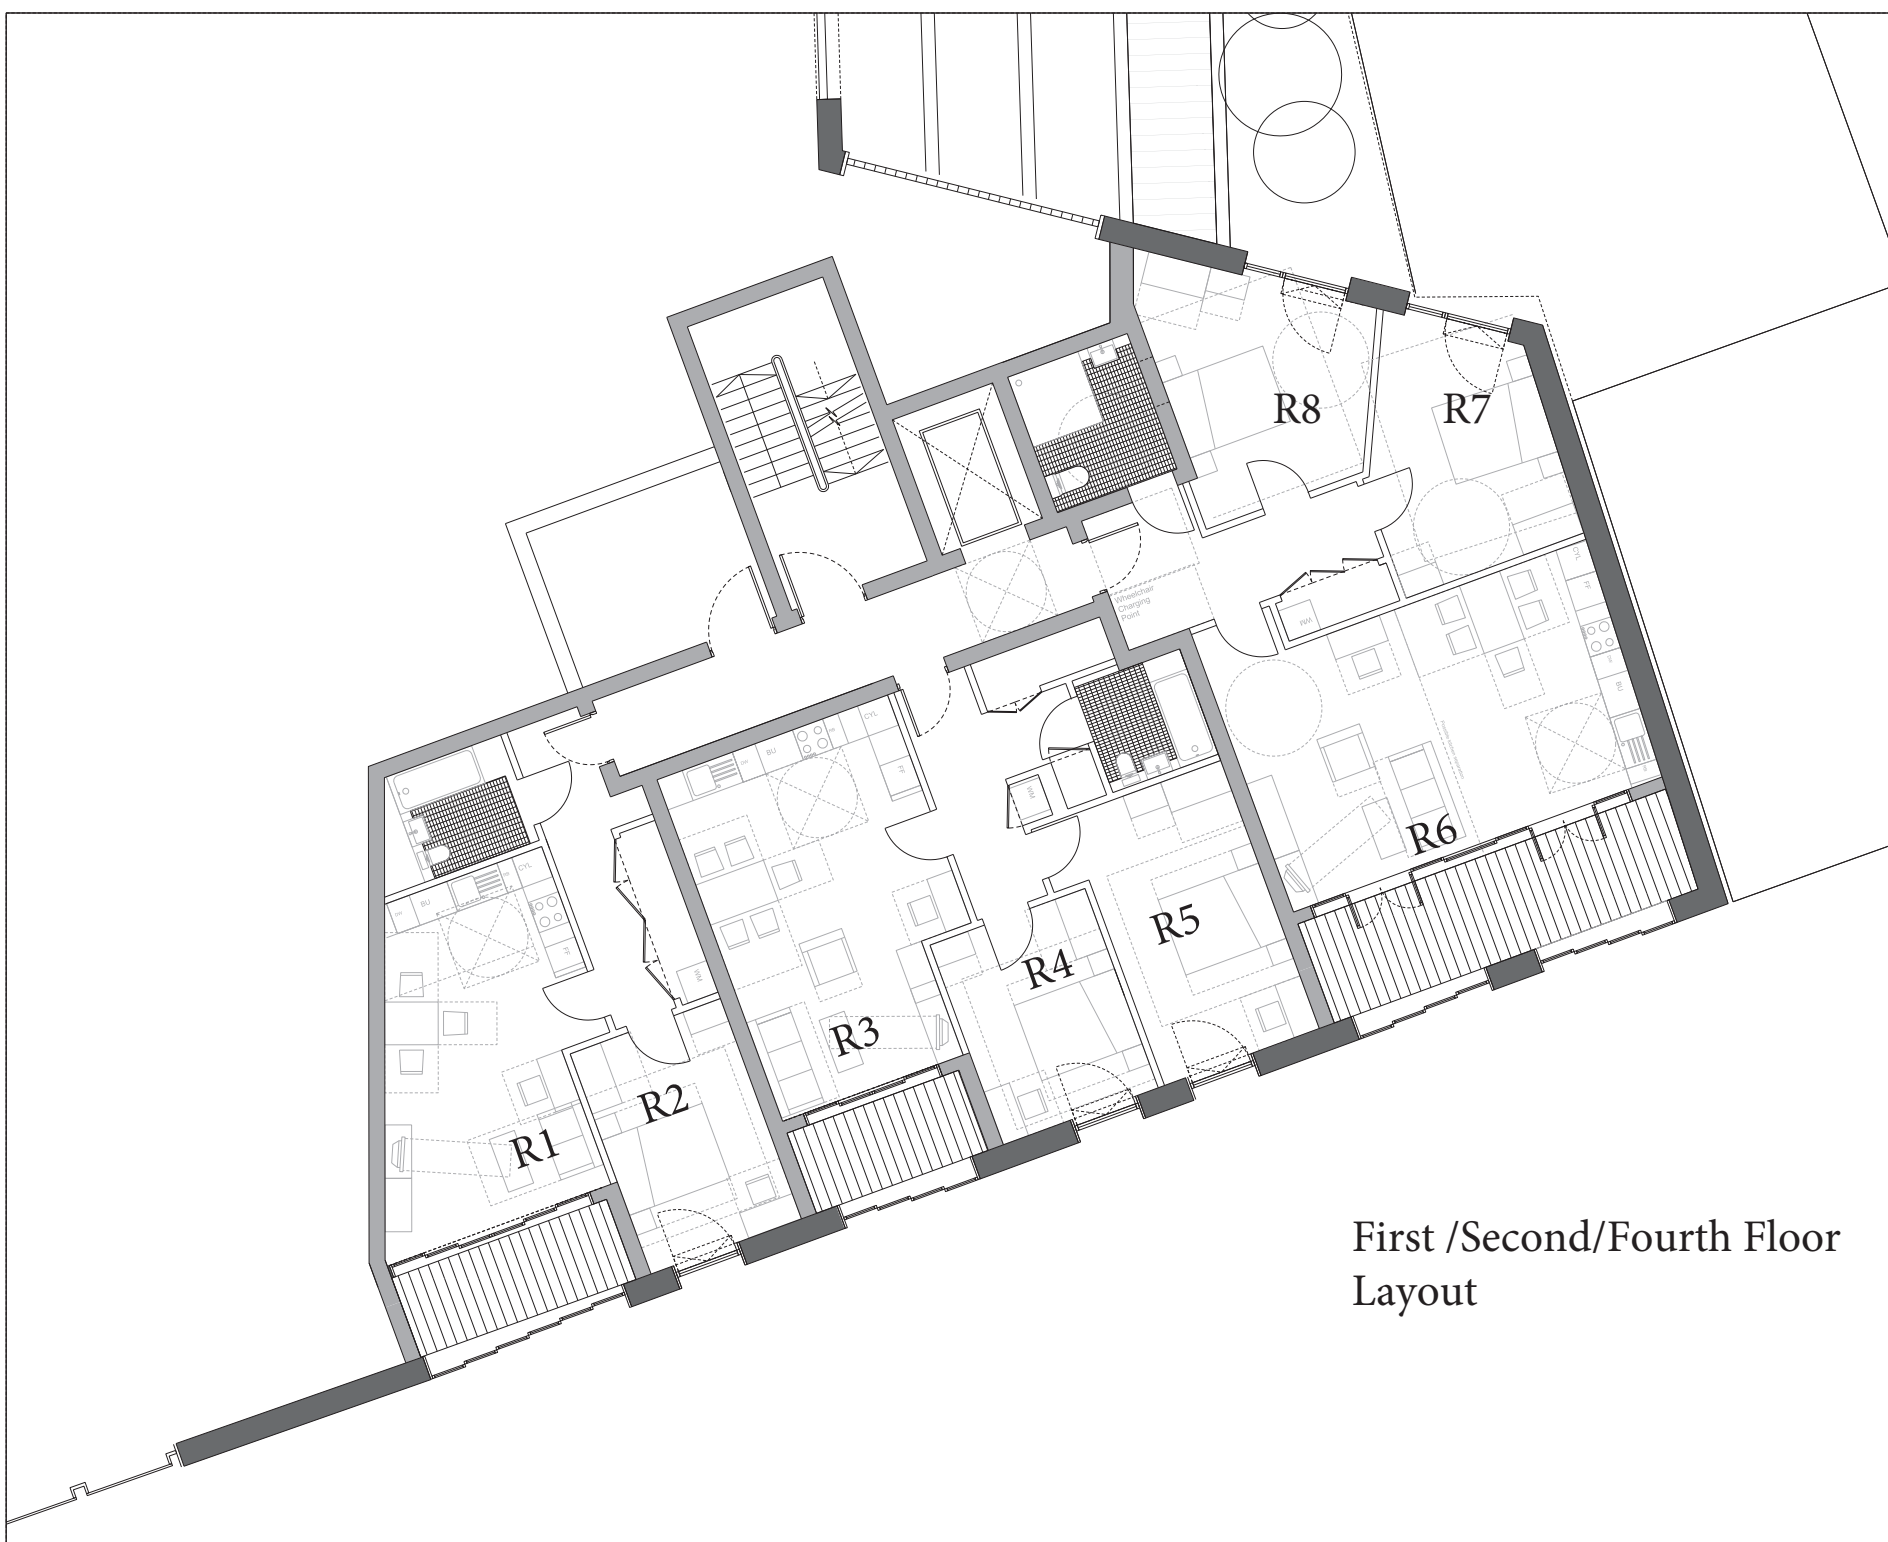


## First /Second/Fourth Floor Layout

| REV | DATE   | ISSUED FOR INFORMATION |
|-----|--------|------------------------|
| -   | 140621 | ISSUED FOR INFORMATION |

**NOTE**

1. Do not scale from this drawing.
2. All dimensions to be checked on site by the contractor and such dimensions to be his responsibility.
3. Report all drawing errors, omissions and discrepancies to the architect.
4. This document may be issued in an uncontrolled CAD format to enable others to use it as background information to make alterations and/or additions. In that instance the file will be accompanied by a PDF version. It is for those making such alterations and additions to ensure that they make use of current background information. AHMM Ltd accepts no liability for any such alterations or additions to the background information or adding out of changes to background information which occur prior to alterations or additions being made.

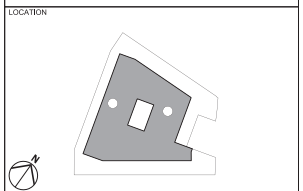

**ALLFORD HALL MONAGHAN MORRIS**  
 ARCHITECTS LTD  
 MORELANDS, 523 OLD STREET LONDON EC1V 9HL  
 TEL 020 7251 5261 FAX 020 7251 5123 WEB WWW.AHMM.CO.UK

job title: PROJECT LT  
 21-31 New Oxford Street  
 drawing title / location: AH - Floor Type 01

| drawn by | checked | scale            | status         |            |          |
|----------|---------|------------------|----------------|------------|----------|
| MP       | MM      | 1:50@A1/1:100@A3 | information    |            |          |
| project  | zone    | type             | classification | drawing no | revision |
| 12141    | SK      | [00]             | 519            |            |          |



KEY

# SKETCH




Third Floor Layout Plan

| REV | DATE   | ISSUED FOR INFORMATION |
|-----|--------|------------------------|
| -   | 140621 | ISSUED FOR INFORMATION |

**NOTE**

1. Do not scale from this drawing.
2. All dimensions to be checked on site by the contractor and such dimensions to be his responsibility.
3. Report all drawing errors, omissions and discrepancies to the architect.
4. This document may be issued in an uncontrolled CAD format to enable others to use it as background information to make alterations and/or additions. In that instance this file will be accompanied by a PDF version. It is for those making such alterations and additions to ensure that they make use of current background information. AHMM Ltd accepts no liability for any such alterations or additions to the background information or adding out of changes to background information which occur prior to alterations or additions being made.

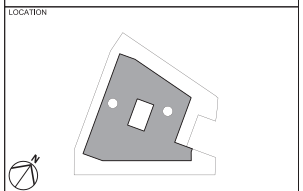


**ALLFORD HALL MONAGHAN MORRIS**  
 ARCHITECTS LTD  
 MORELANDS, 5-23 OLD STREET LONDON EC1V 9HL  
 TEL 020 7251 5261 FAX 020 7251 5123 WEB WWW.AHMM.CO.UK

job title: PROJECT LT  
 21-31 New Oxford Street  
 drawing title / location: AH - Floor Type 02 - Wheelchair

| drawn by | checked | scale            | status         |            |          |
|----------|---------|------------------|----------------|------------|----------|
| MP       | MM      | 1:50@A1/1:100@A3 | information    |            |          |
| project  | zone    | type             | classification | drawing no | revision |
| 12141    | SK      | [00]             |                | 518        |          |

# SKETCH

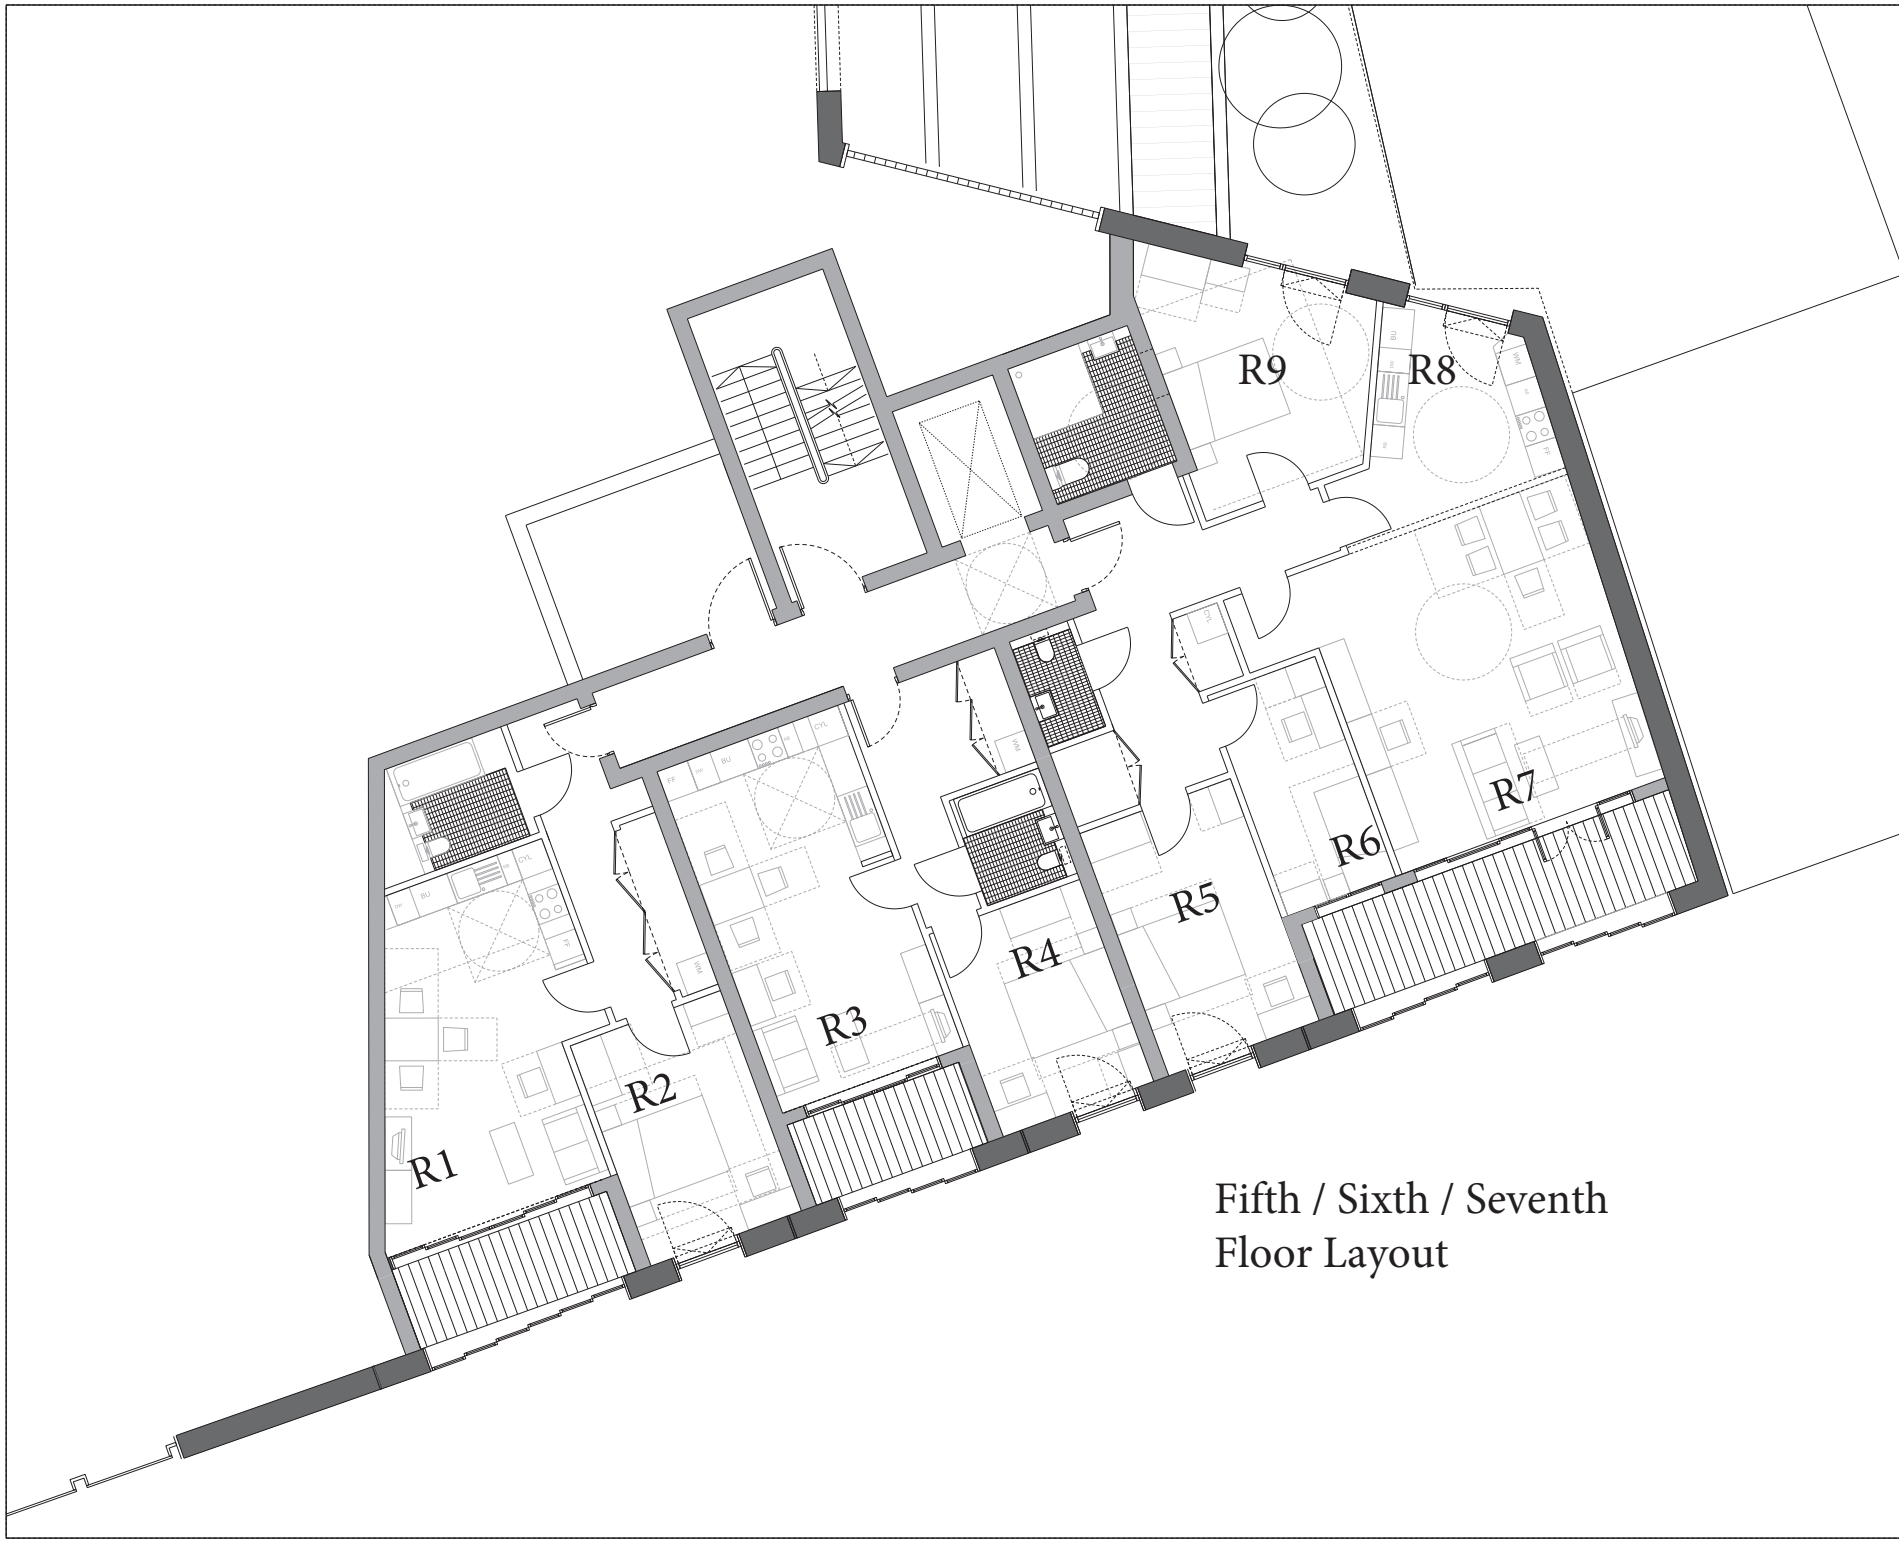


## Fifth / Sixth / Seventh Floor Layout

| REV | DATE   | ISSUED FOR INFORMATION |
|-----|--------|------------------------|
| -   | 140621 | ISSUED FOR INFORMATION |

**NOTE**

1. Do not scale from this drawing.
2. All dimensions to be checked on site by the contractor and such dimensions to be his responsibility.
3. Report all drawing errors, omissions and discrepancies to the architect.
4. This document may be issued in an uncontrolled CAD format to enable others to use it as background information to make alterations and/or additions. In that instance this file will be accompanied by a PDF version. It is for those making such alterations and additions to ensure that they make use of current background information. AHMM Ltd accepts no liability for any such alterations or additions to the background information or adding out of changes to background information which occur prior to alterations or additions being made.

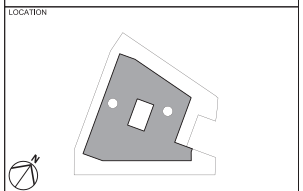

**ALLFORD HALL MONAGHAN MORRIS**  
 ARCHITECTS LTD  
 MORELANDS, 523 OLD STREET LONDON EC1V 9HL  
 TEL 020 7251 5261 FAX 020 7251 5123 WEB WWW.AHMM.CO.UK

job title: PROJECT LT  
 21-31 New Oxford Street  
 drawing title / location: AH - Floor Type 02

| drawn by | checked | scale            | status         |            |          |
|----------|---------|------------------|----------------|------------|----------|
| MP       | MM      | 1:50@A1/1:100@A3 | information    |            |          |
| project  | zone    | type             | classification | drawing no | revision |
| 12141    | SK      | [00]             | 520            |            |          |