





SITE LOCATION



SITE LOCATION
(Scale 1:50000)

Ordnance Survey map extract based upon Landranger map series with the permission of the controller of Her Majesty's Stationery Office. Mono Consultants Limited licence no. ES100017753. Crown copyright.

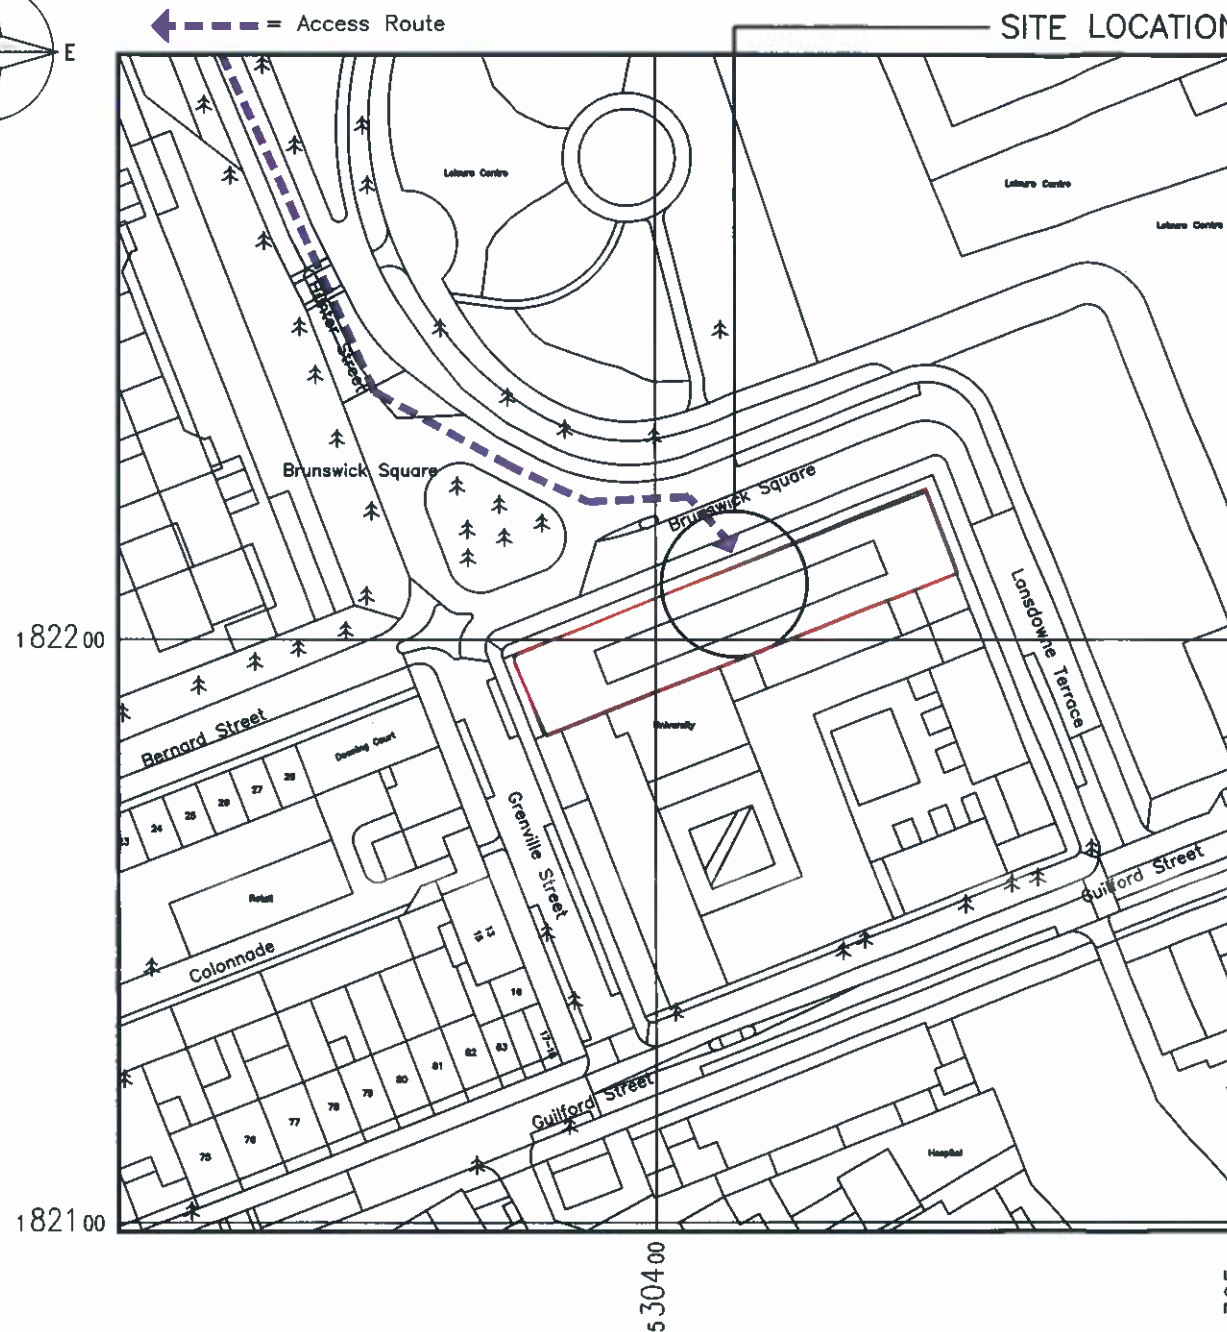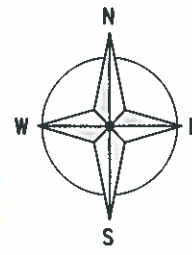

DETAILED SITE LOCATION
(Scale 1:1250)

Based upon Ordnance Survey map extract with the permission of the Controller of Her Majesty's Stationery Office. Crown copyright. Mono Consultants Limited licence no. ES100017753. Promap licence no. A152065A0001



SITE PHOTOGRAPH

Notes:
1 ALL DIMENSIONS ARE IN MM UNLESS NOTED OTHERWISE

N.G.R. E: 530410 N: 182199

Directions
HEADING SOUTH ON THE A40 FOLLOW THE ROAD INTO LONDON, ONTO THE A404, THEN ONTO MARYLEBONE ROAD (A501). TURN RIGHT ONTO JUDD STREET AND FOLLOW THE ROAD ONTO HUNTER STREET TILL YOU ARE BESIDE BRUNSWICK SQUARE. THE SITE IS LOCATED AT THE CORNER OF BRUNSWICK SQUARE AND GRENVILLE STREET.

C	Location map and photo revised	GC	PJOB	04.06.14
B	Issued for Construction	BB	SRR	12.03.14
A	Issued for Planning	GC	CM	13.11.13
REV	MODIFICATION	BY	CH	DATE

mono #

MONO CONSULTANTS LIMITED
Packwood House
Guild Street
Stratford-upon-Avon
CV37 6RP
t. 44 (0)1789 290099
f. 44 (0)1789 290088
www.monoconsultants.com



Cell Name		Opt
INTERNATIONAL HALL OF RESIDENCES		A
Cell ID No		
CTIL	Host	Sharer
(CS) 136008	(VF) 001540	(TEF) 046409
Site Address / Contact Details		
INTERNATIONAL HALL OF RESIDENCES UNIVERSITY OF LONDON BRUNSWICK SQUARE LONDON WC1N 1DJ		

Drawing Title: SITE LOCATION MAPS			
Purpose of issue: CONSTRUCTION			
Drawing Number: 100			
Scale: As Shown	Drawn: GC	Date: 13.11.13	Issue: C
Checked: CM	Date: 13.11.13	Approved: AB	Date: 13.11.13