



Note
 This drawing is not to be scaled. Use figured dimensions only. All dimensions are to be checked on site and any discrepancies, errors or omissions are to be reported to the architect prior to commencement of works.

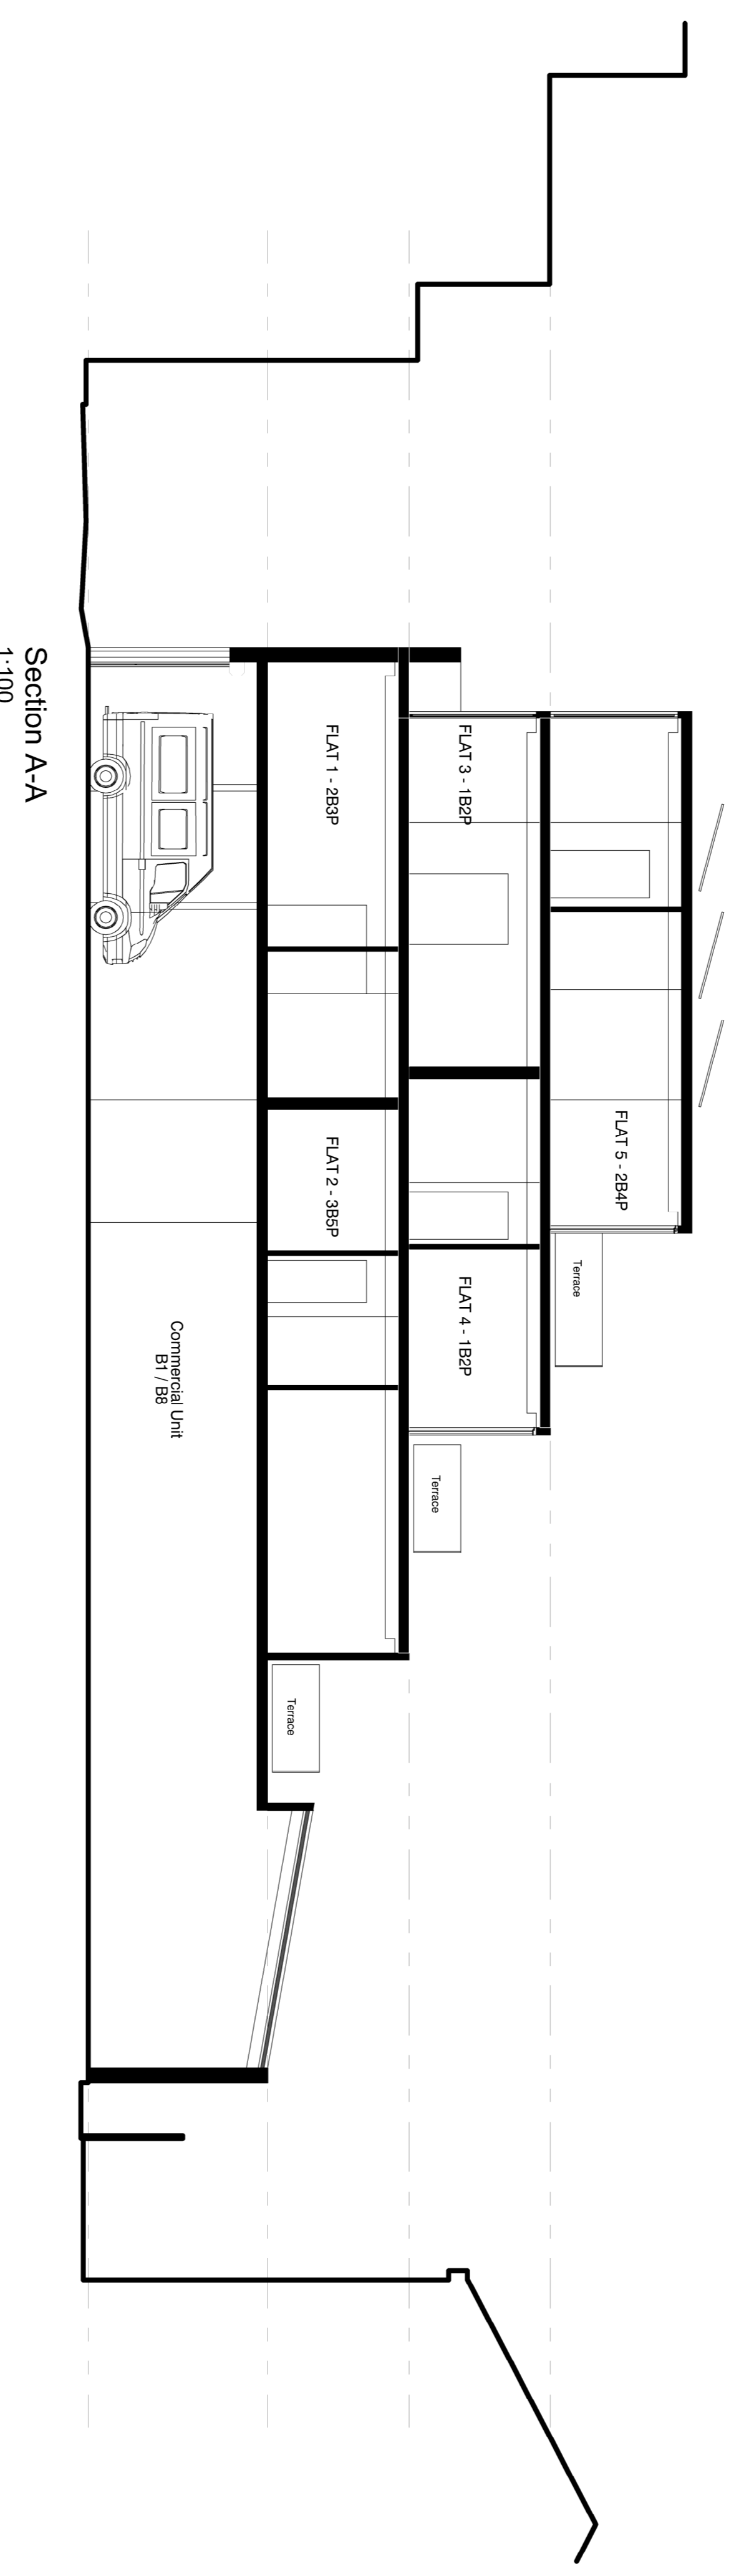


Section A-A
1:100

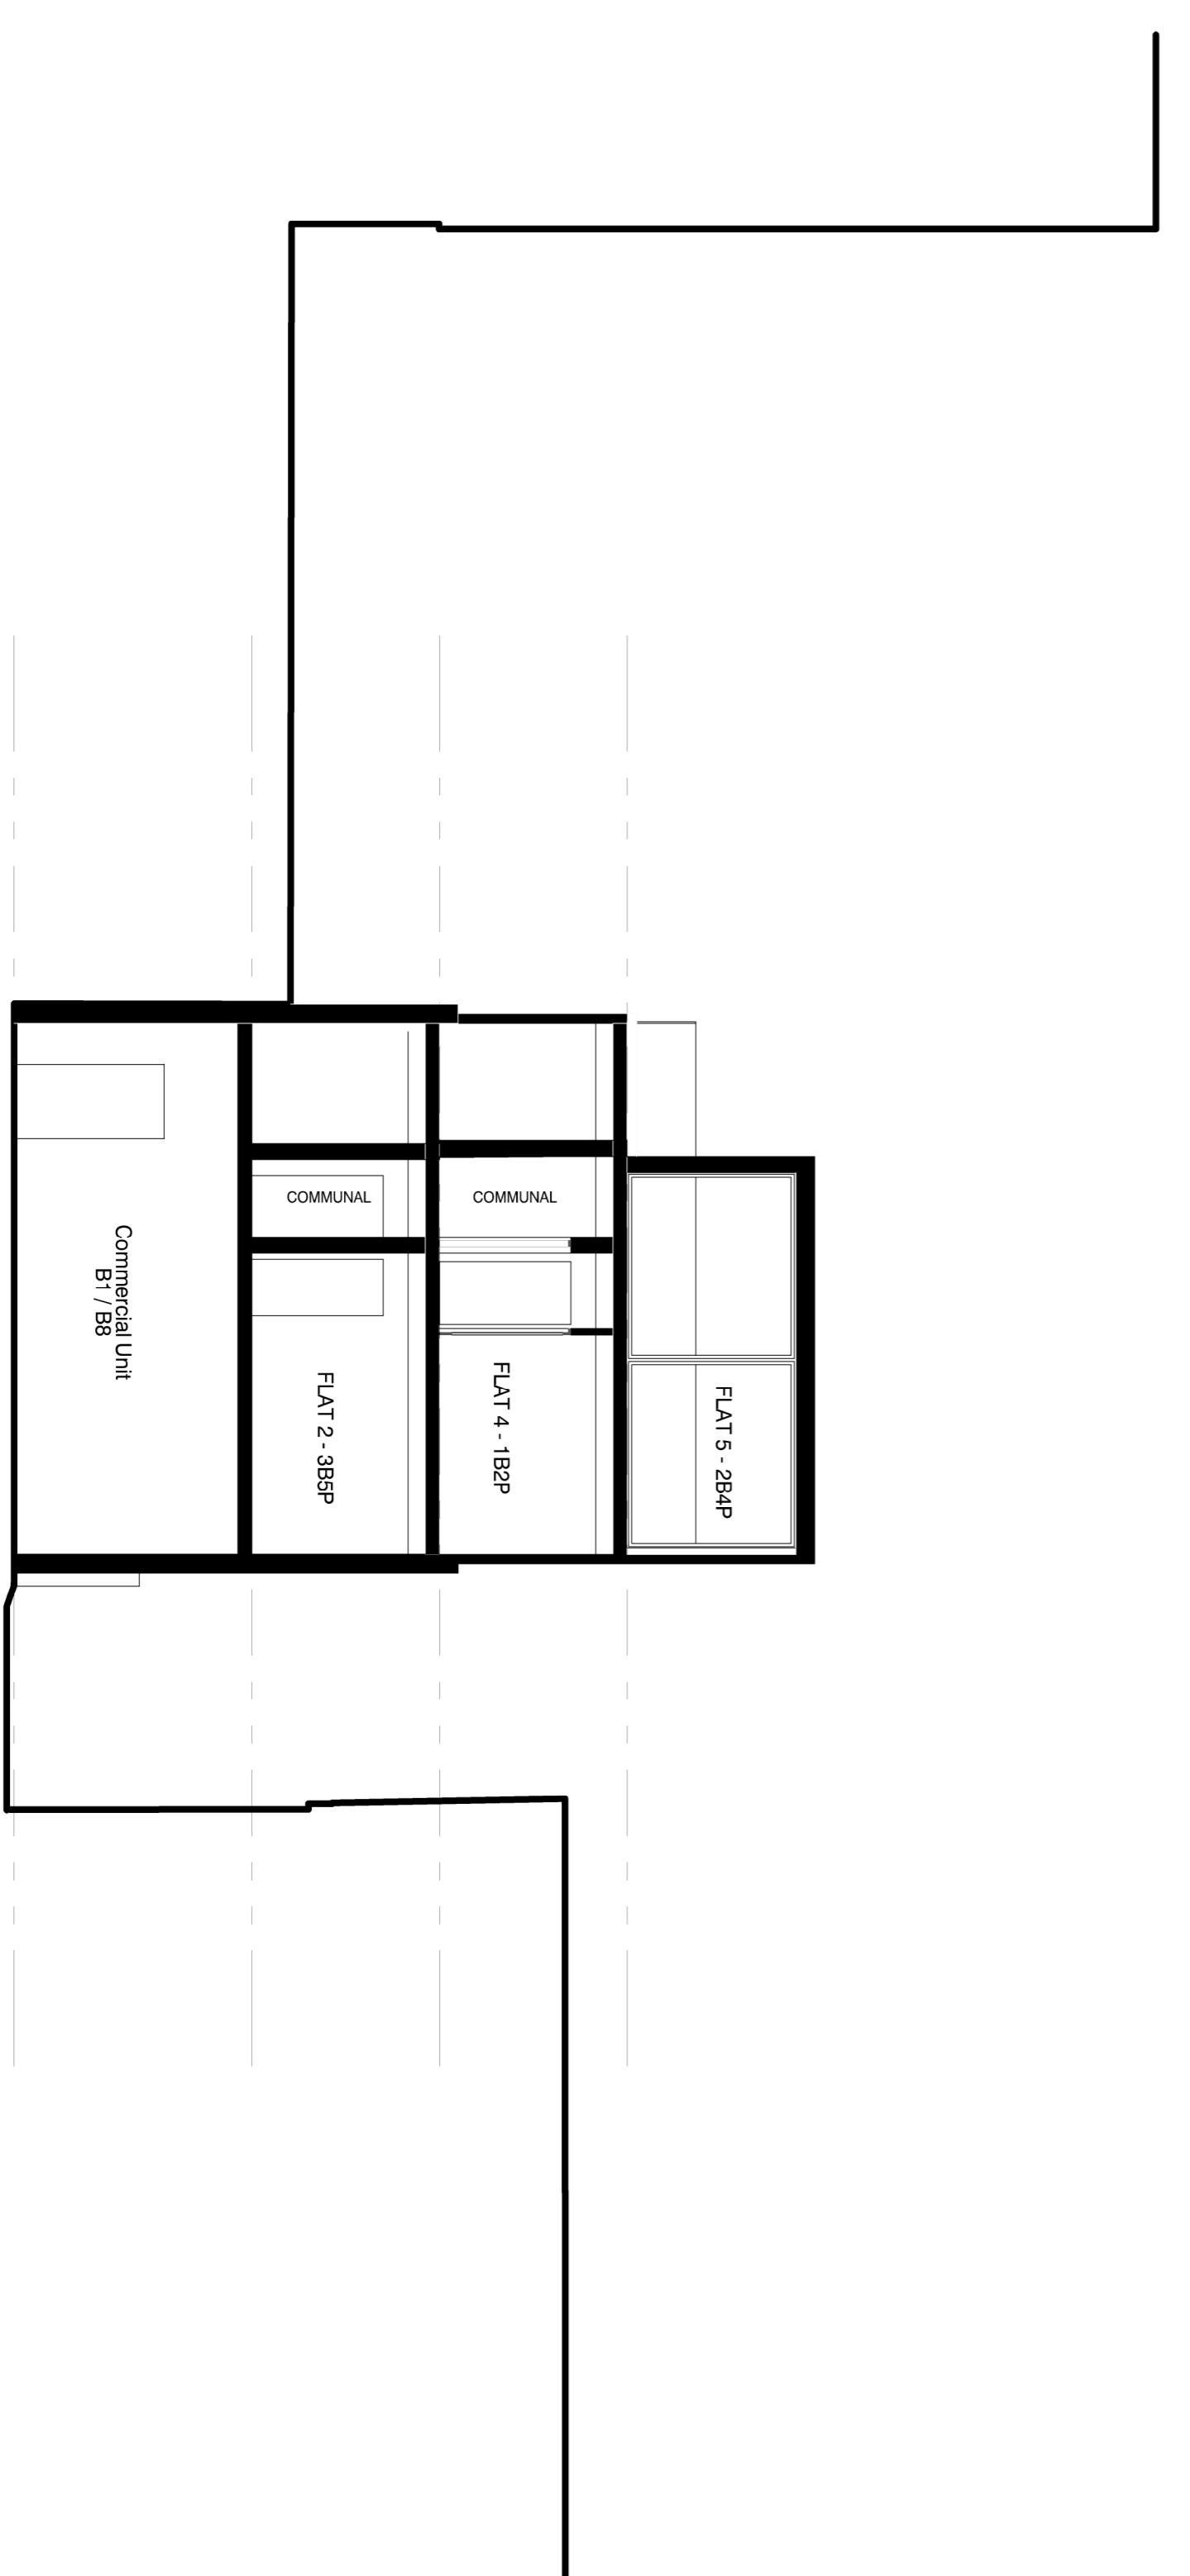

Section B-B
1:100

Proposed Sections 1:100 at A1

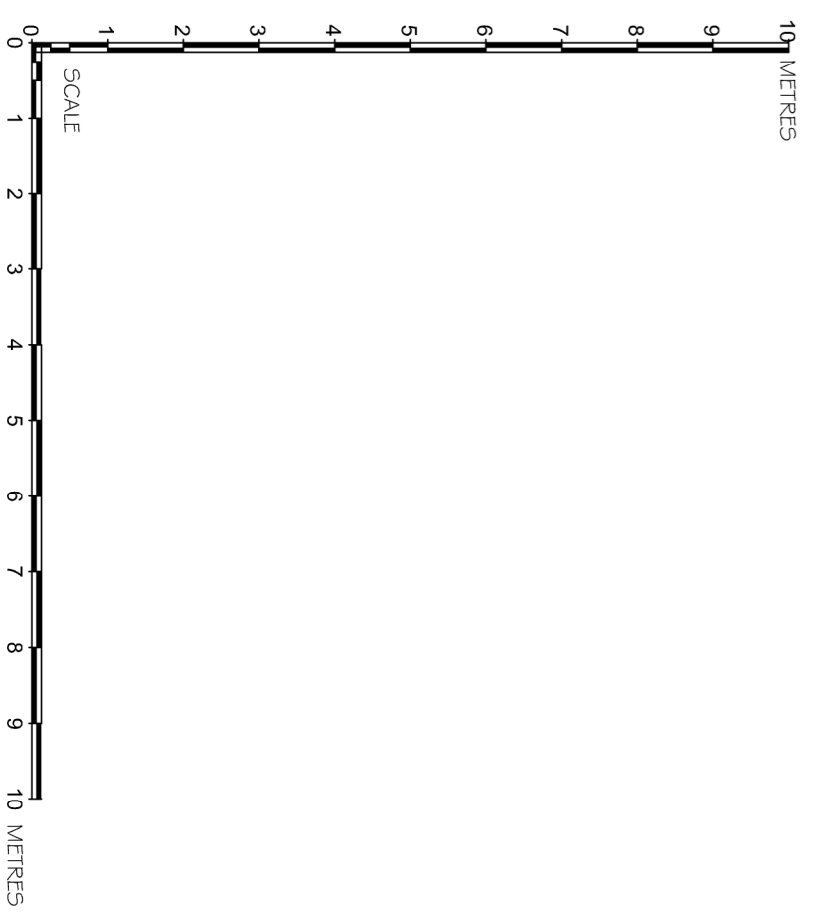

ALL DIMENSIONS APPROXIMATE

SCHEME DESIGN SUBJECT TO
 STRUCTURAL ENGINEER,
 & PLANNERS COMMENT

FOR PLANNING

BB PARTNERSHIP LTD
 C H A R T E R E D A R C H I T E C T S
 THE TRAVELER, 17 BEDFORD STREET, LONDON W1B 4EJ
 TEL. 020 7336 8555 FAX. 020 7336 8777
 e-mail: .architect@bbpartnership.co.uk

client SPENCER ROSE

project 16 ROCHESTER MENS

drawing PROPOSED SECTIONS

date	scale	drawn by
Aug '14	1:100 at A1	AH
fig.no.	FES_012	rev.

do not scale - check all dimensions on site ©
 © 2010 BB PARTNERSHIP LIMITED
 ALL RIGHTS RESERVED