



**Note**  
 This drawing is not to be scaled. Use figured dimensions only. All dimensions are to be checked on site and any discrepancies, errors or omissions are to be reported to the architect prior to commencement of works.

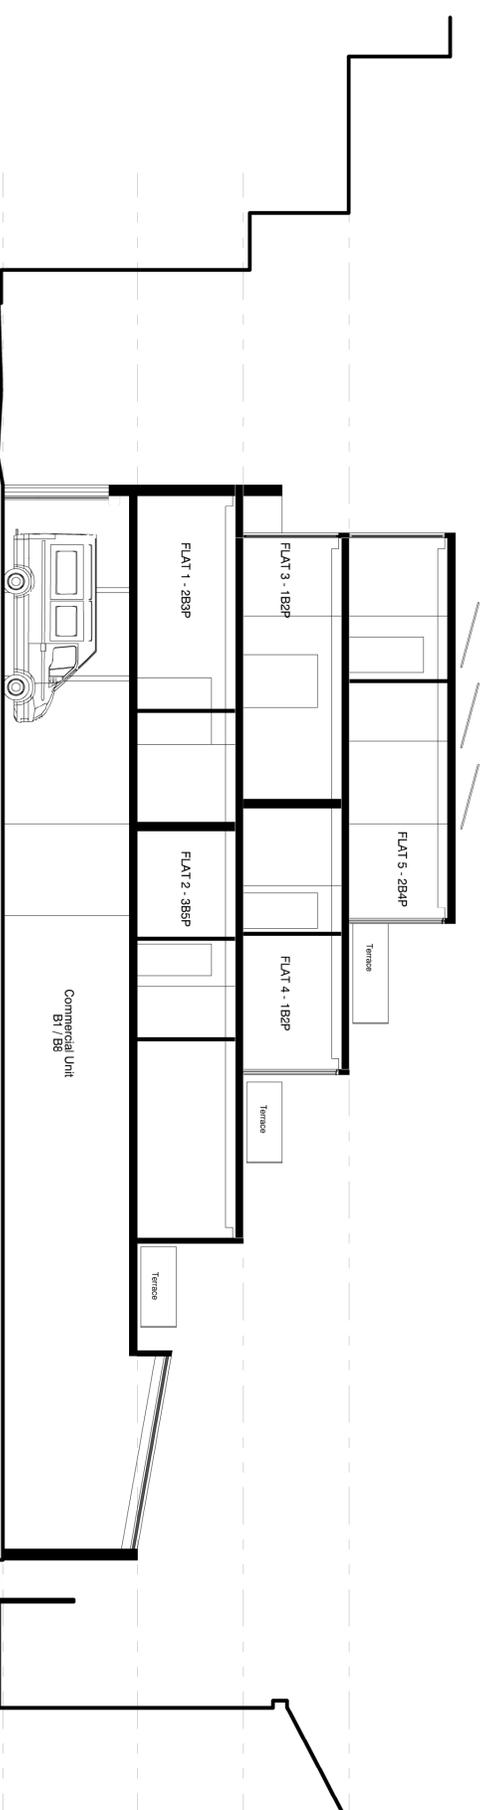


Section A-A  
1:100

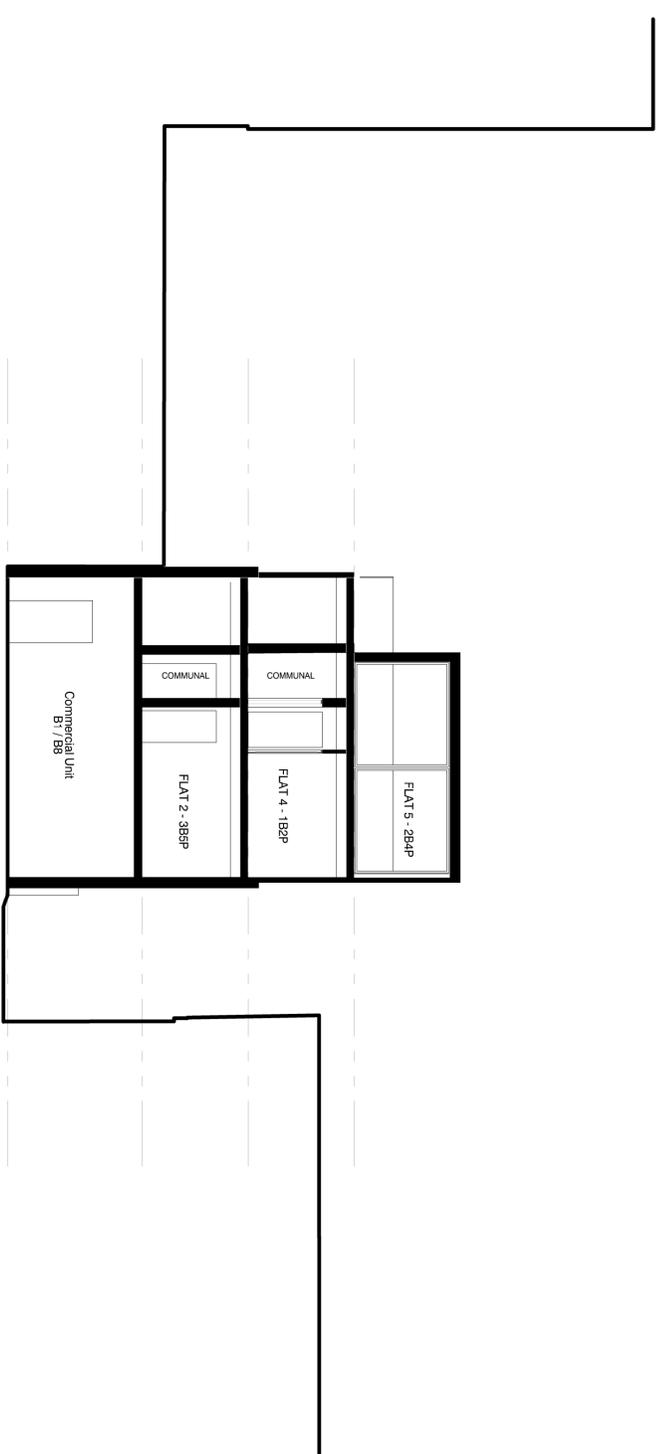

Section B-B  
1:100

Proposed Sections 1:100 at A1

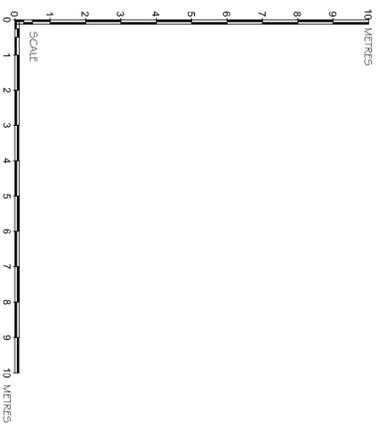

**ALL DIMENSIONS APPROXIMATE**

SCHEME DESIGN SUBJECT TO  
 STRUCTURAL ENGINEER,  
 & PLANNERS COMMENT

**FOR PLANNING**

**BB PARTNERSHIP LTD**  
 C H A R T E R E D A R C H I T E C T S  
 THE TRAVELER, 17 BEDFORD STREET, LONDON W1B  
 TEL. 020 7338 8555 FAX. 020 7338 8777  
 e-mail: .architect@bbpartnership.co.uk

client SPENCER ROSE

project 16 ROCHESTER MENS

drawing PROPOSED SECTIONS

| date      | scale       | drawn by |
|-----------|-------------|----------|
| Aug '14   | 1:100 at A1 | AH       |
| dra.g.no. | FES_012A    | rev. A   |

do not scale - check all dimensions on site ©  
 © 2010 BB PARTNERSHIP LIMITED  
 ALL RIGHTS RESERVED