



Elevation A/A.

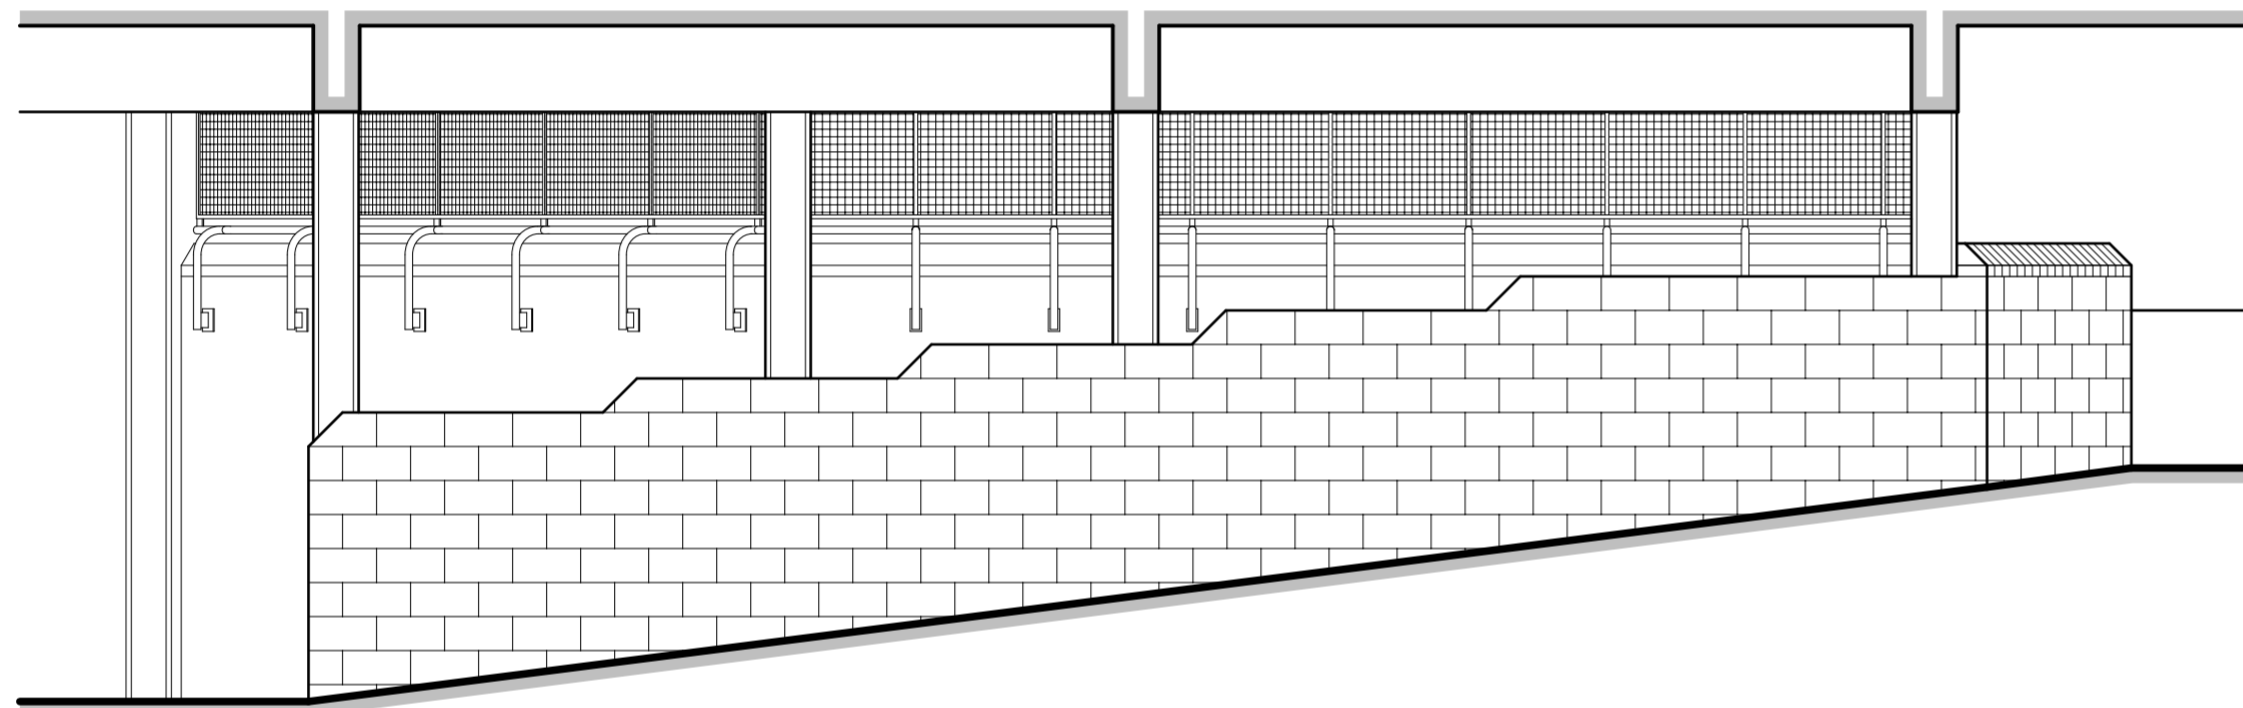

Elevation B/B.

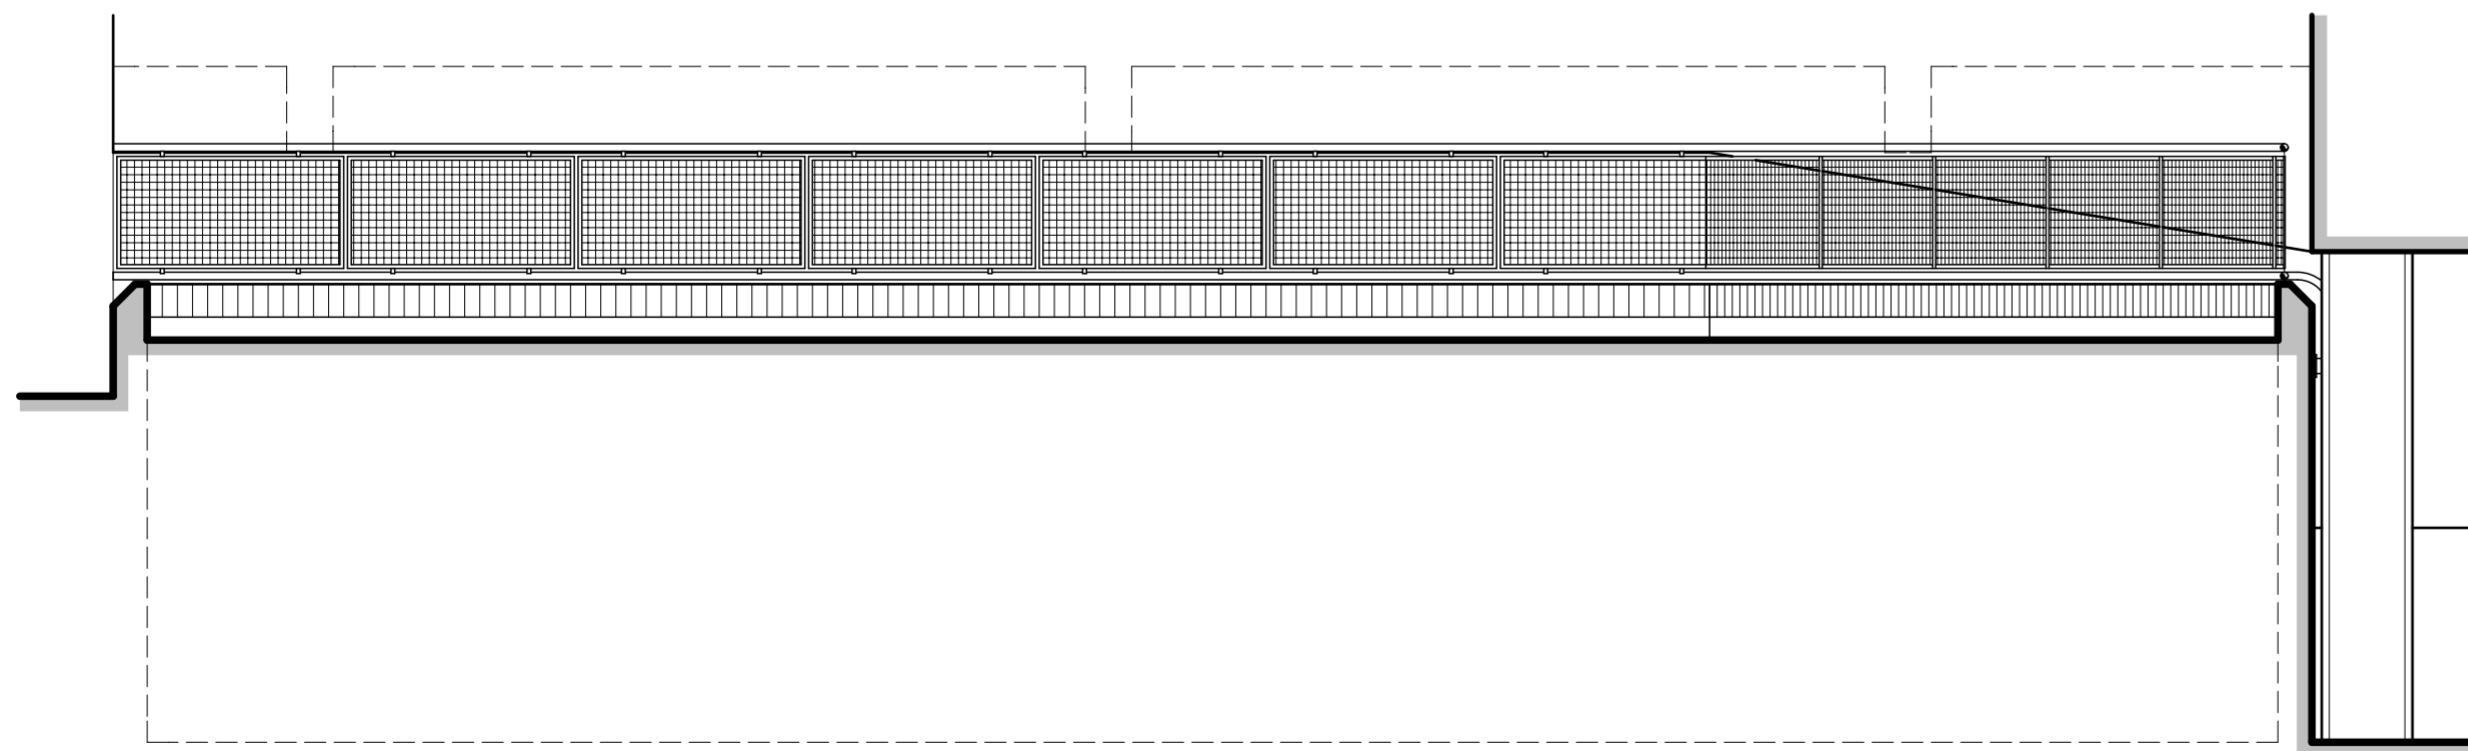

Elevation C/C.



Revisions

COTLEIGH CONSULTING
Chartered Architects and Building Surveyors
23-24 The Green, Southgate, London N14 6BN T: 020 8802 0111 F: 020 8943 0700 E: consulting@cotleigh.com

Project
**THE BOILER HOUSE
HIGHGATE NEWTOWN,
HIGHGATE, LONDON,**

Client
TGA Consulting Eng. Ltd

Drawing Title
Existing Elevations

Drawn	Status	Scale
IP	SURVEY DRAWING	1:50 @ A2
Date	Drawing No.	Rev.
17/09/2014	CC3601/S03	

All dimensions to be checked on site. Do not scale.
Any discrepancy between this drawing and other
information to be referred to Cotleigh Consulting.
This drawing is copyright.

THE COTLEIGH GROUP
www.cotleigh.com