

Existing Drawings


Planning application submission
October 2014

PP-03711779

21 Rosecroft Avenue, London NW3 7QA
Rear second floor addition


Allan Rosenberg Architects
14 Belsize Avenue
London NW3 4AU

t 0203 112 0044
e arosenberg@architects-london.com

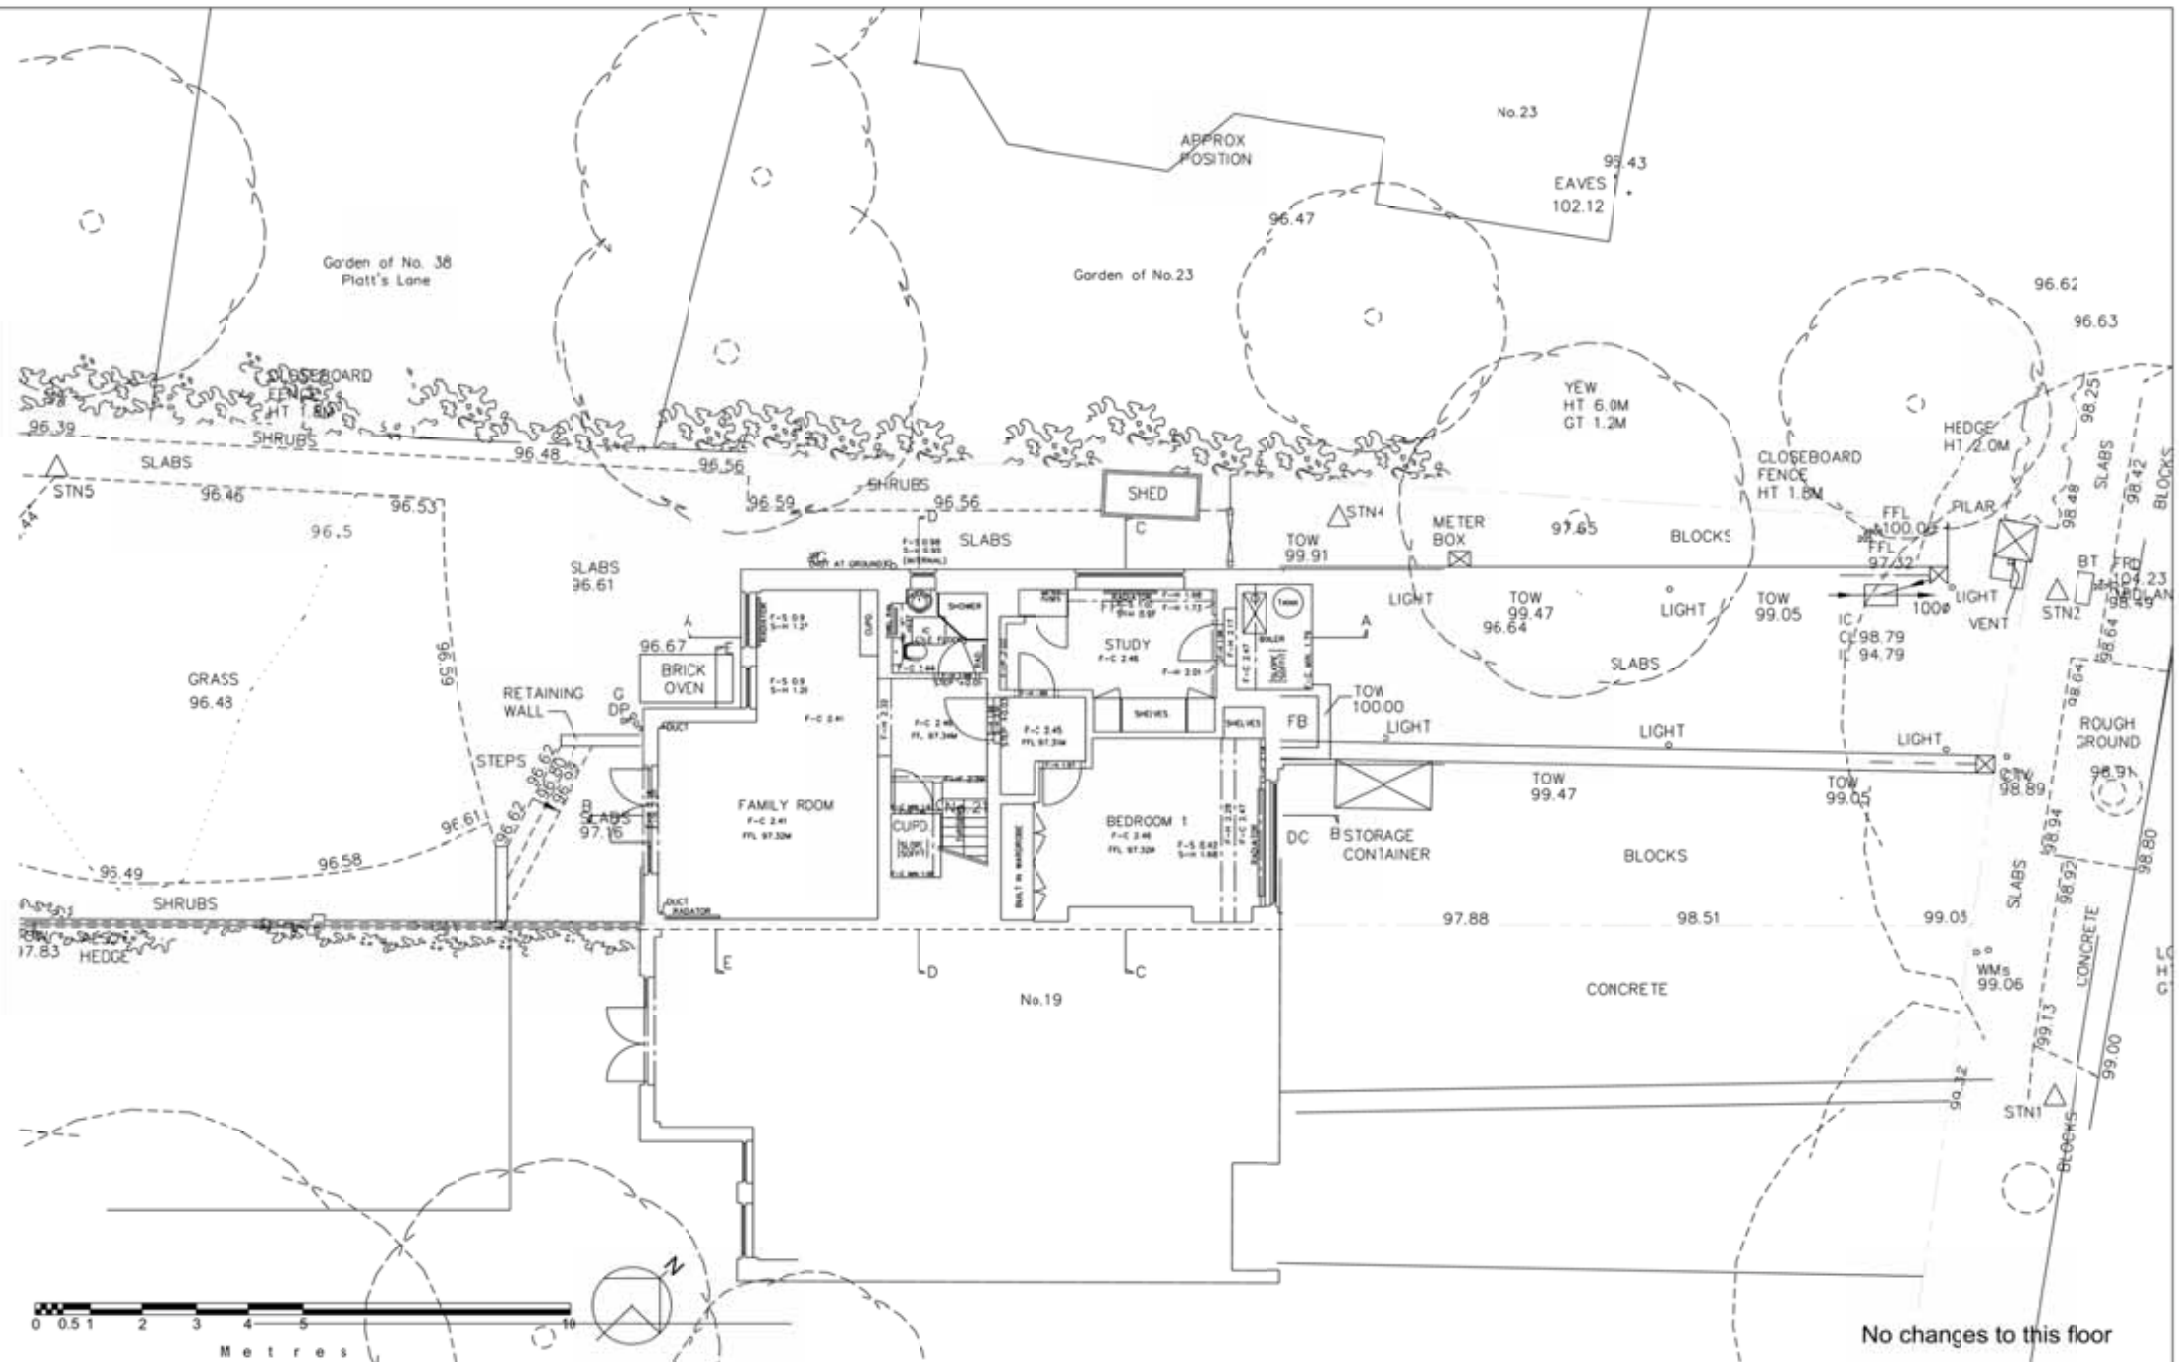


No changes to this floor

<p>ARA ALLAN FOSENBERG ARCHITECTS RIBA</p>	<p>14 Belsize Avenue Belsize Park LONDON NW3 4AU Tel: (020) 3112-0044</p>	<p>Copyright to all designs, notes and drawings remains with the architect unless written authorization from the architect has been provided.</p>	<p>Client: Mr & Mrs T. Duchon</p>	<p>Drawing: Existing Lower Ground Floor Plan</p>	<p>Project: 21 Rosecroft Avenue London NW3 7QA</p>
			<p>No: Revision:</p>	<p>Scale: 1:100 @ A3 Date: Oct 2014</p>	<p>Drwg No: J168/ D 02</p>

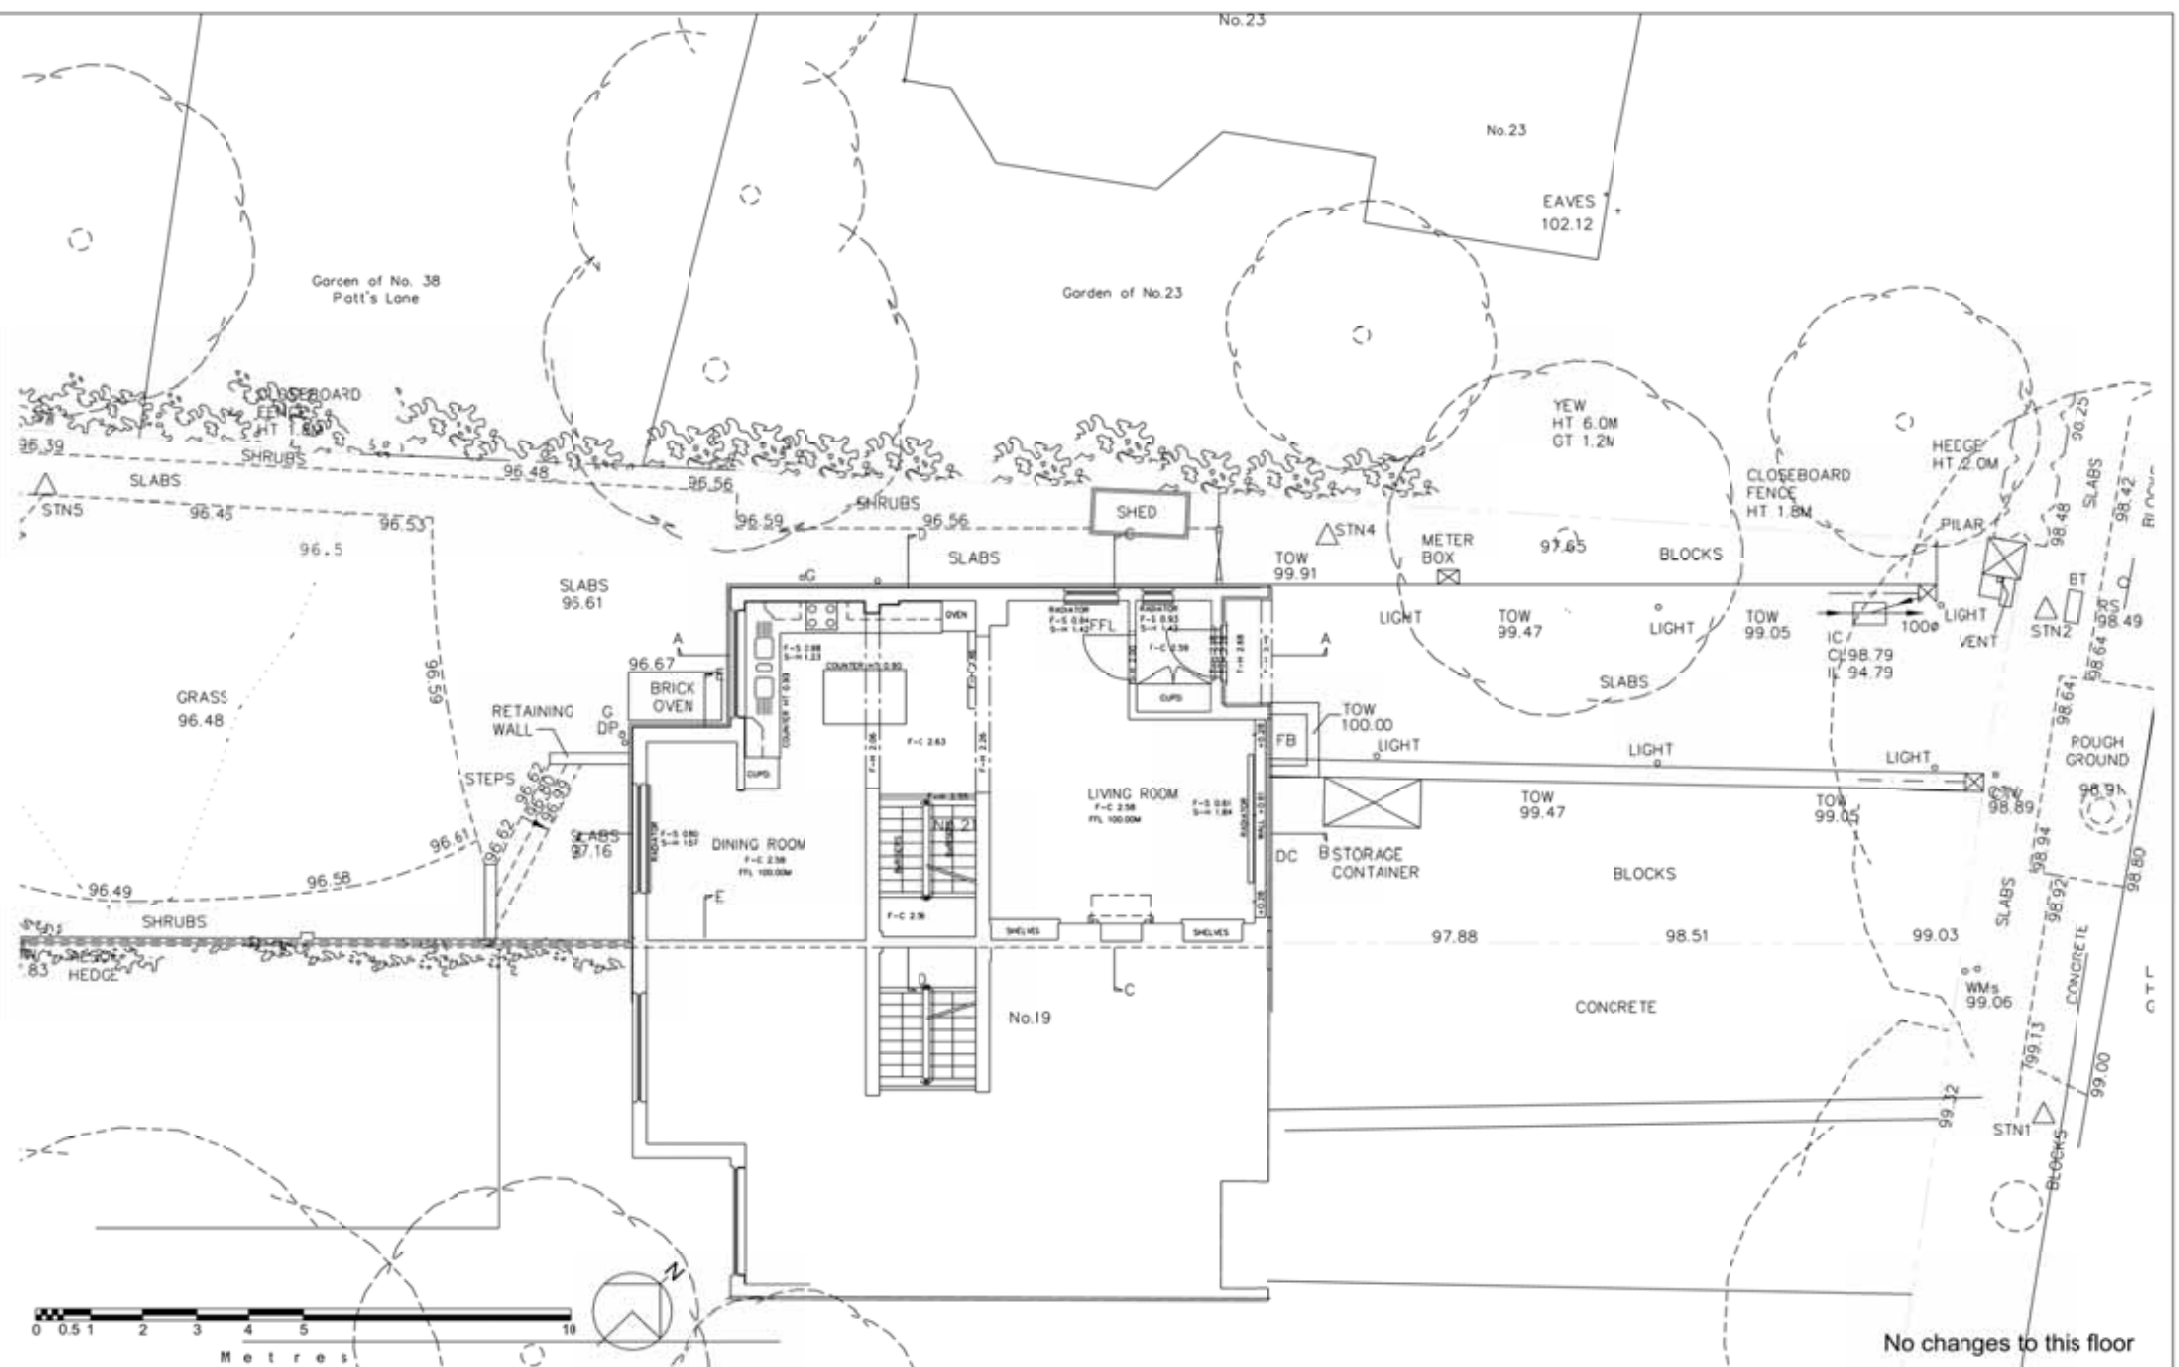


No changes to this floor

<p>ARA ALLAN FOSENBERG ARCHITECTS RIBA</p>	<p>14 Belsize Avenue Belsize Park LONDON NW3 4AU Tel: (020) 3112-0044</p>	<p>Copyright to all designs, notes and drawings remains with the architect unless written authorization from the architect has been provided.</p>	<p>Client: Mr & Mrs T. Duchon</p>	<p>Drawing: Existing Upper Ground Floor Plan</p>	<p>Project: 21 Rosecroft Avenue London NW3 7QA</p>
			<p>No: Revision:</p>	<p>Scale: 1:100@ A3 Date: Oct 2014</p>	<p>Drwg No: J168/D 03</p>

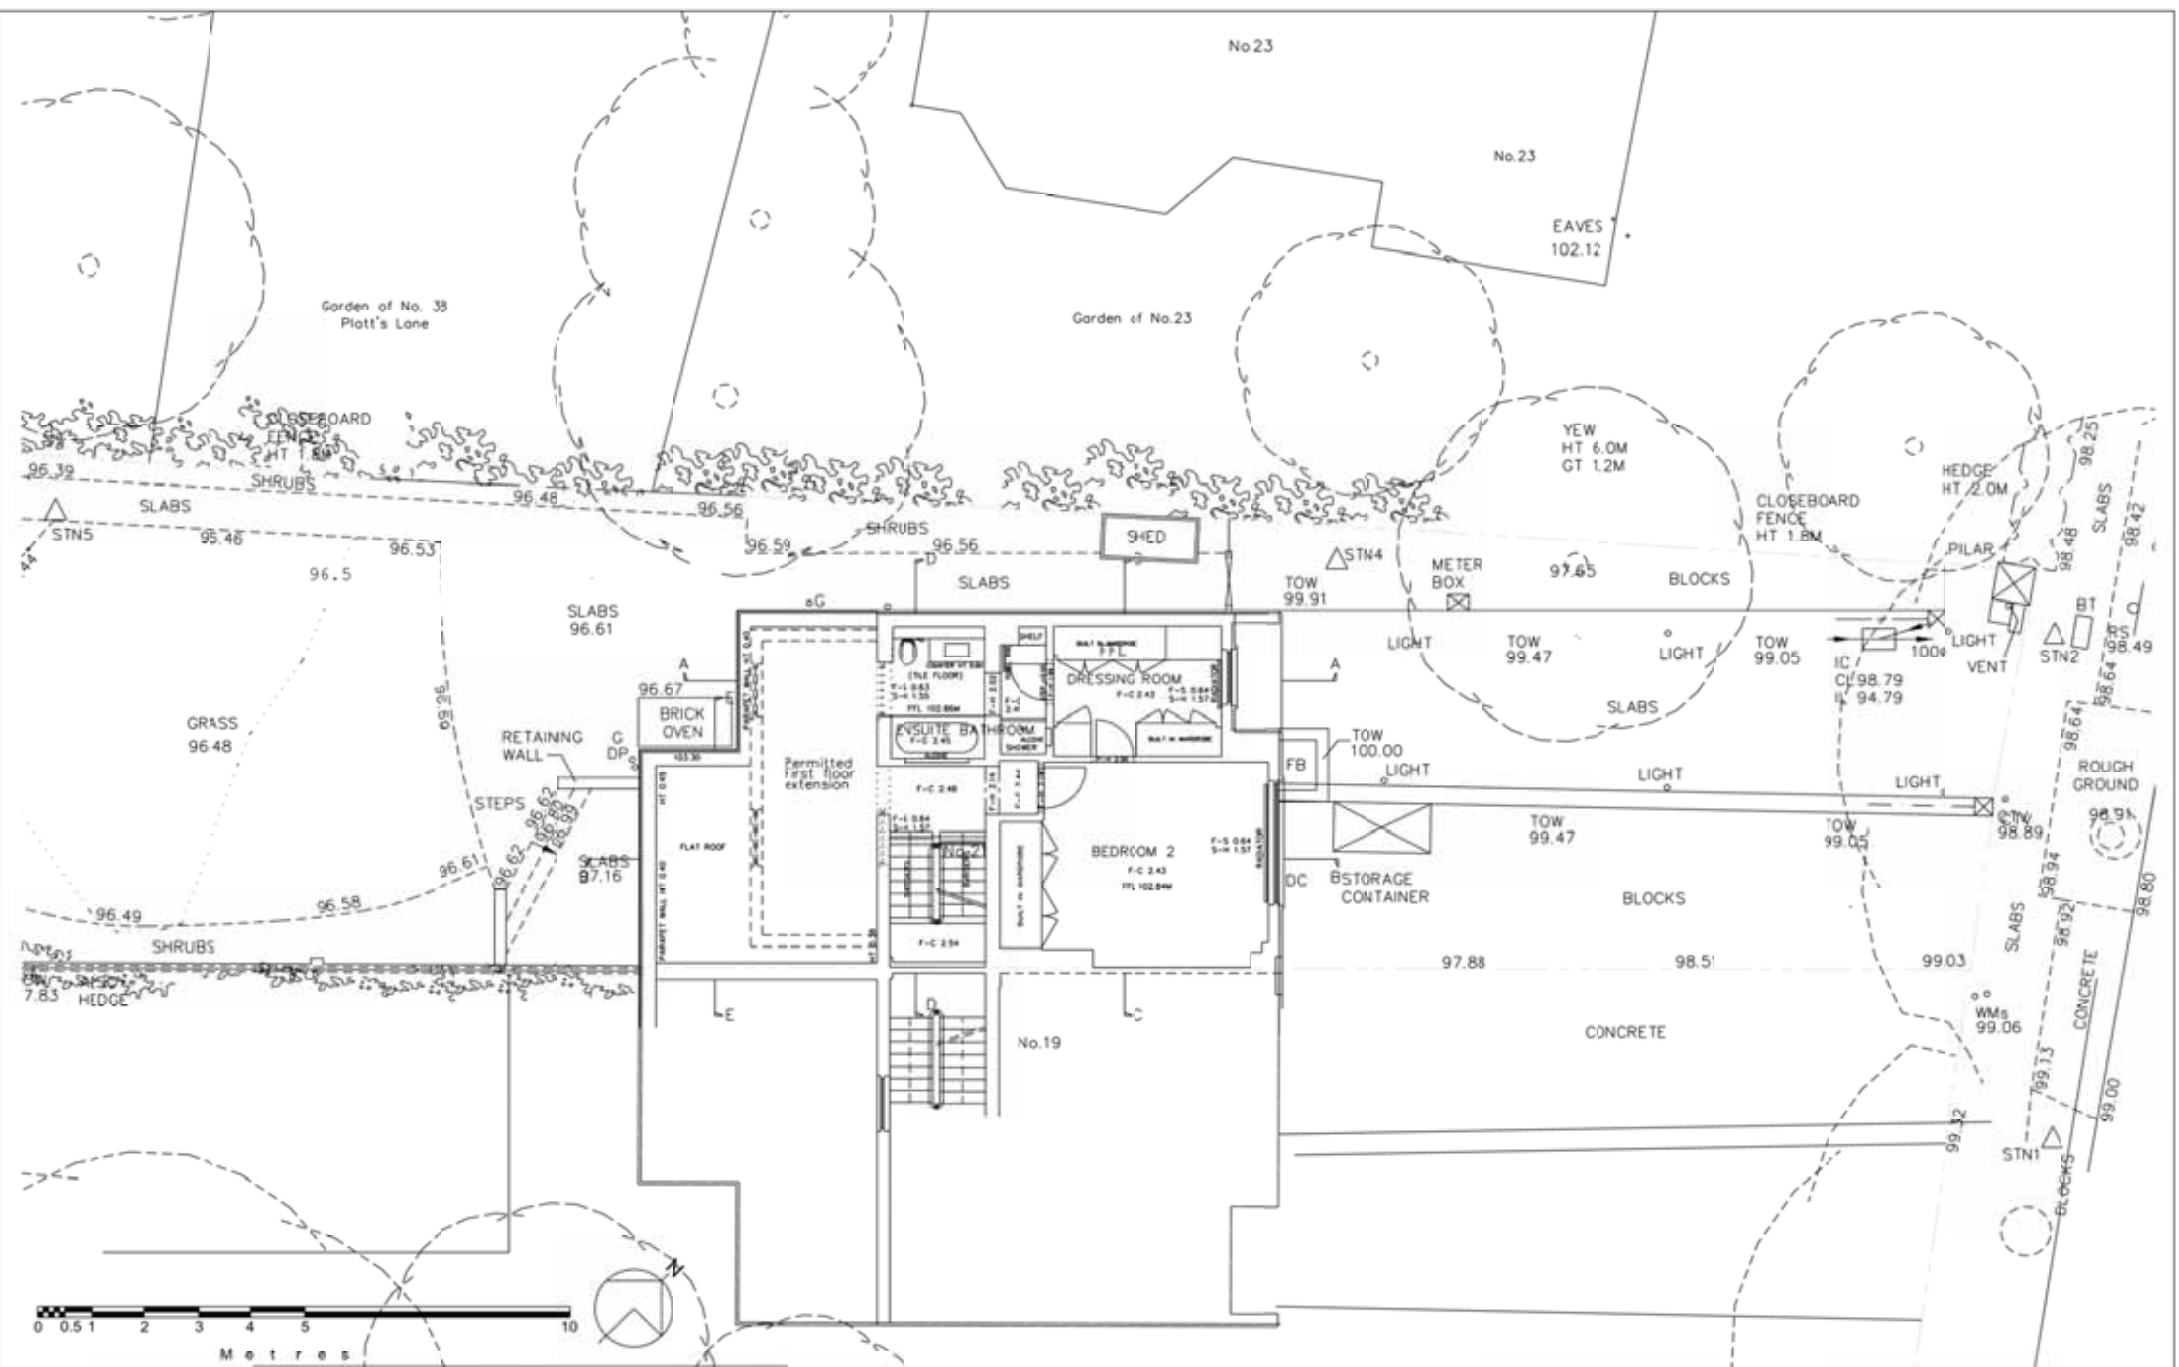

ARA ALLAN ROSENBERG ARCHITECTS RIBA 14 Belsize Avenue Belsize Park LONDON NW3 4AU Tel: (020) 3112-0044	Copyright to all designs, notes and drawings remains with the architect unless written authorization from the architect has been provided.	Client:		Drawing:	Existing First Floor Plan	Project:	21 Rosecroft Avenue London NW3 7QA
		Mr & Mrs T. Duchen		Scale:	1:100 @ A3	Date:	June 2014
		No:	Revision:				

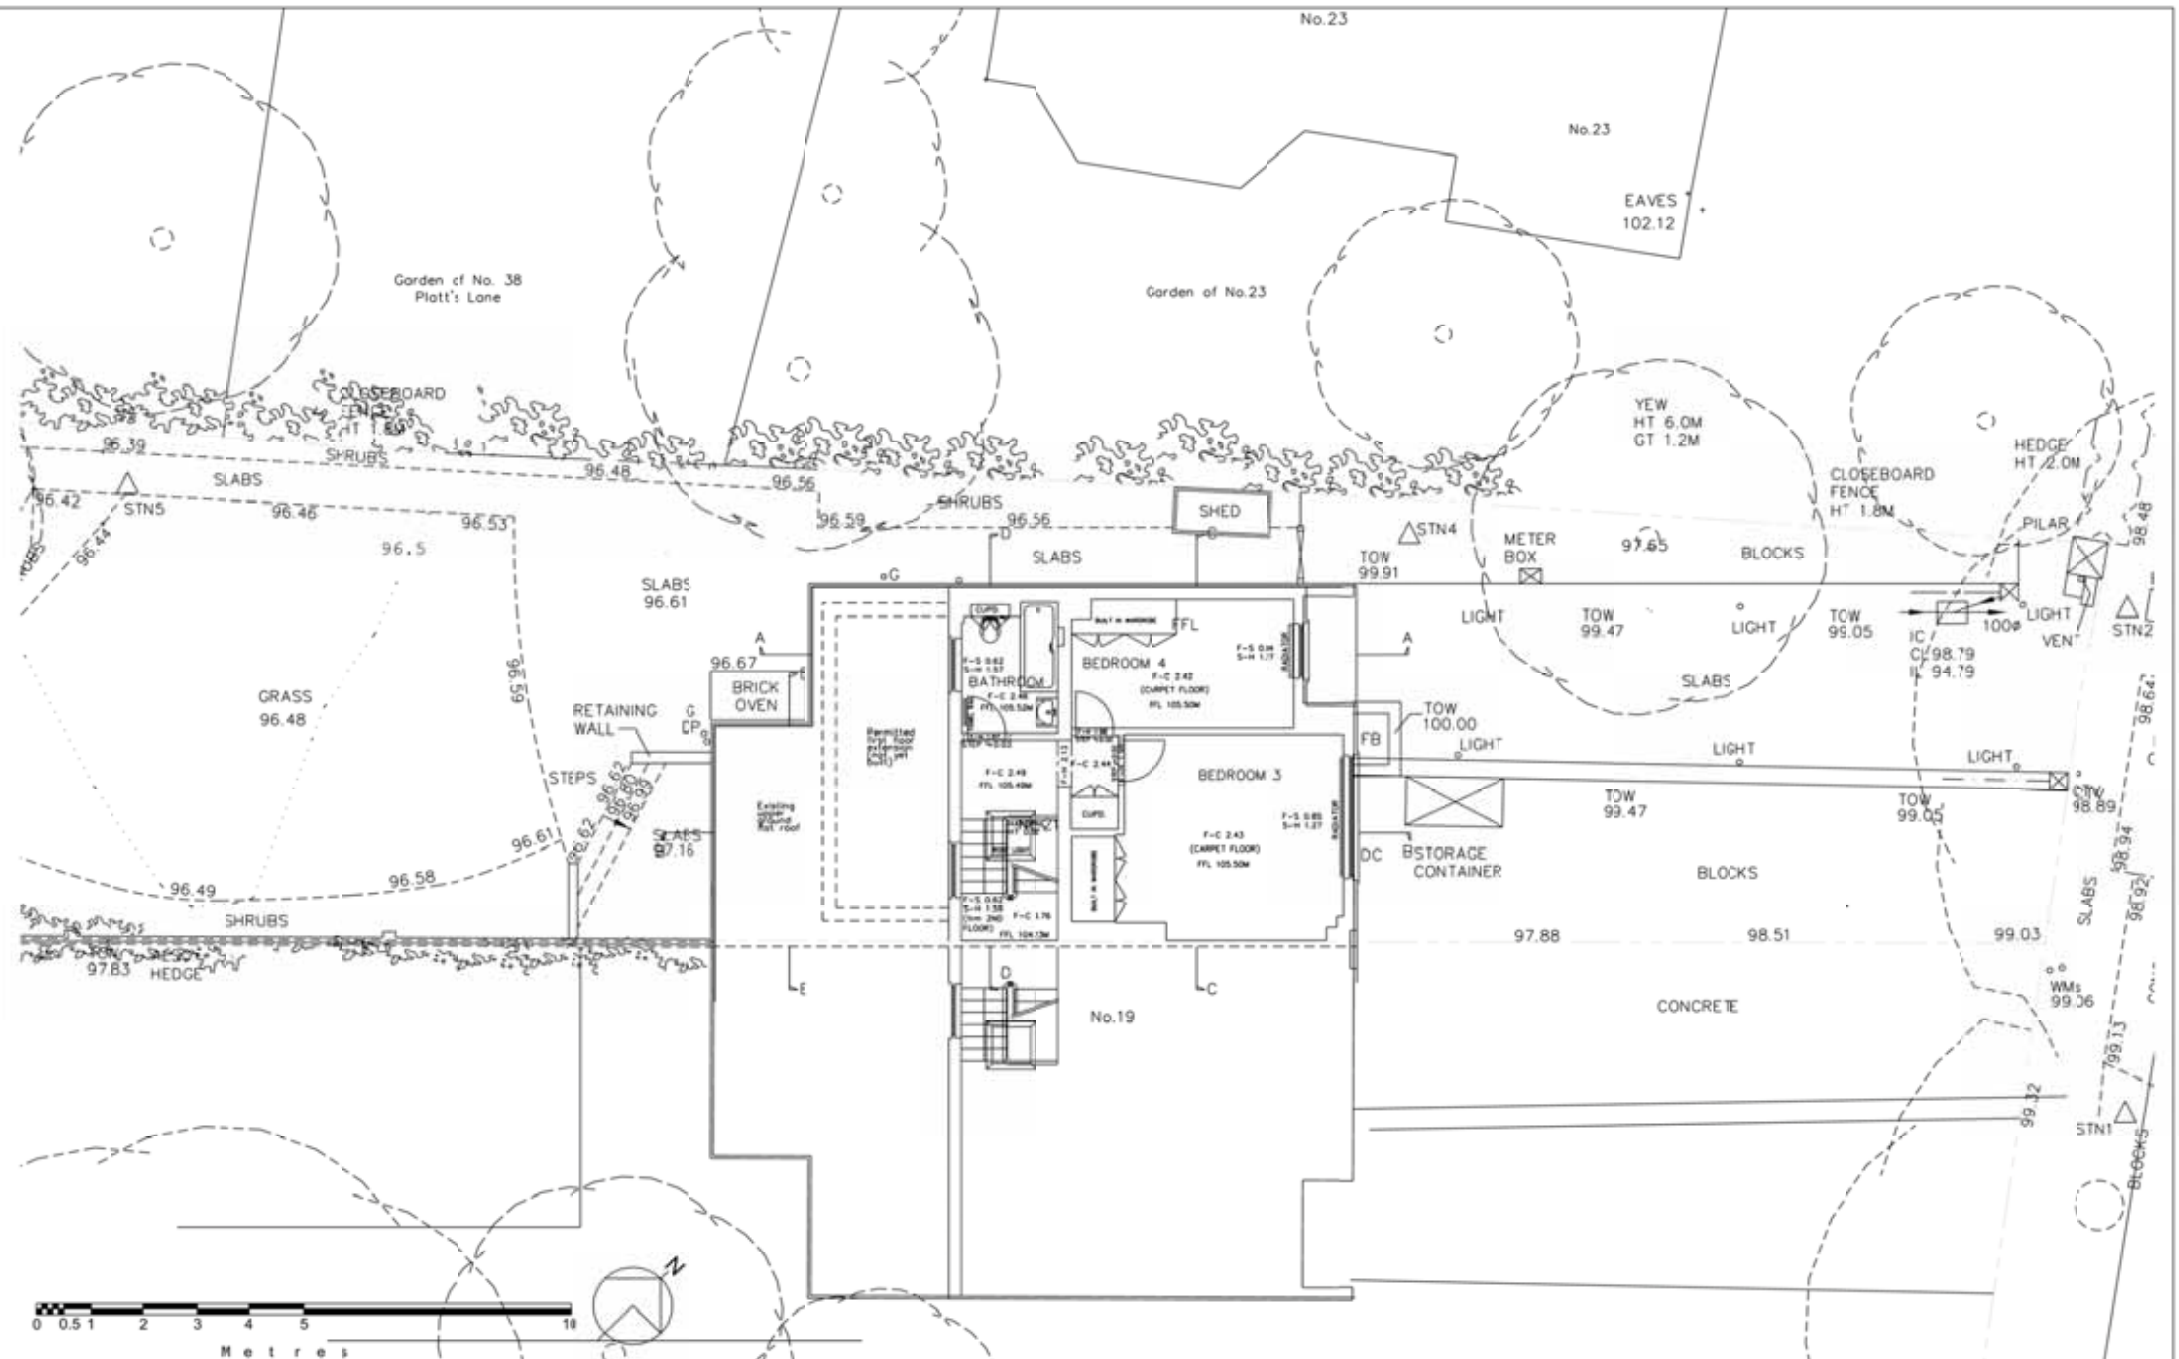

ARA
 ALLAN ROSENBERG ARCHITECTS
 RIBA
 14 Belsize Avenue
 Belsize Park
 LONDON NW3 4AU
 Tel: (020) 3112-0044

Copyright to all designs, notes and drawings remains with the architect unless written authorization from the architect has been provided.

Client:
 Mr & Mrs T. Duchon

No:	Revision:

Drawing: Existing Second Floor Plan
 Scale: 1:100 @ A3 Date: Oct 2014

Project: 21 Rosecroft Avenue
 London NW3 7QA
 Drwg No: J168/ D 05



ARA
 ALLAN ROSENBERG ARCHITECTS
 RIBA

14 Belsize Avenue
 Belsize Park
 LONDON NW3 4AU
 Tel: (020) 3112-0044

Copyright to all designs, notes and drawings remains with the architect unless written authorization from the architect has been provided.

Client:
 Mr. & Mrs. T. Duchon


No: _____
 Revision: _____

Drawing: **Existing Roof Plan**

Scale: 1:100 @ A3 Date: Oct 2014

Project: **21 Rosecroft Avenue
 London NW3 7QA**

Drwg No: **J168/ D 06**

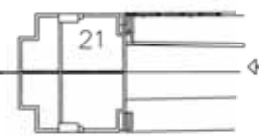


North East Elevation




No. 19

Property N. 21

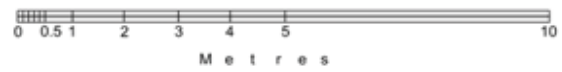


No changes to this elevation

<p>ARA ALLAN ROSENBERG ARCHITECTS RIBA</p> <p>14 Belsize Avenue Belsize Park LONDON NW3 4AU Tel: (020) 3112-0044</p>	<p>Copyright to all designs, notes and drawings remains with the architect unless written authorization from the architect has been provided.</p>	<p>Client: Mr & Mrs T. Duchon</p>	<table border="1"> <tr><td> </td><td> </td></tr> <tr><td> </td><td> </td></tr> <tr><td> </td><td> </td></tr> <tr><td> </td><td> </td></tr> <tr><td>No:</td><td>Revision:</td></tr> </table>									No:	Revision:	<p>Drawing: Existing North East Elevation (front)</p> <p>Scale: 1:100 @ A3 Date: Oct 2014</p>	<p>Project: 21 Rosecroft Avenue London NW3 7QA</p> <p>Drwg No: J168/ D 07</p>
No:	Revision:														

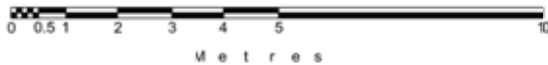

ARA ALLAN ROSENBERG ARCHITECTS RIBA	14 Belsize Avenue Belsize Park LONDON NW3 4AU Tel: (020) 3112-0044	Copyright to all designs, notes and drawings remains with the architect unless written authorization from the architect has been provided.	Client: Mr. & Mrs. T. Duchon	Drawing: Existing South West Elevation (Rear)	Project: 21 Rosecroft Avenue London NW3 7QA
				Scale: 1:100 @ A3 Date: Oct 2014	
			Rev.		

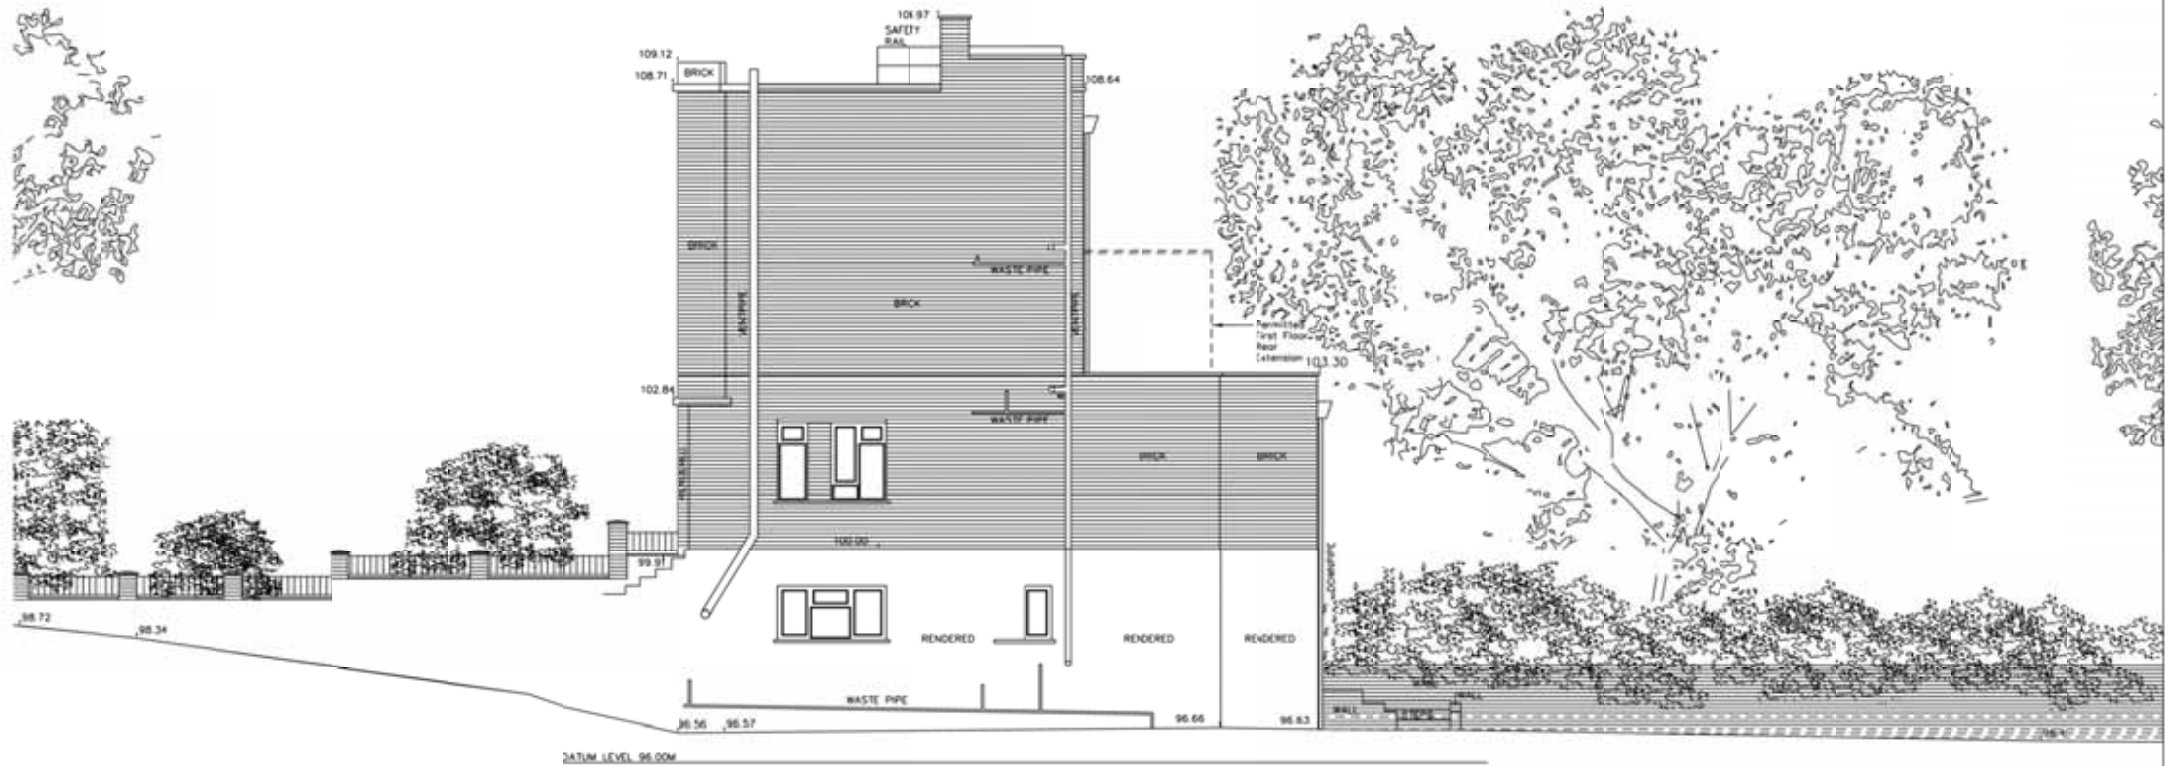

ARA
ALLAN ROSENBERG ARCHITECTS
RIBA

14 Belsize Avenue
Belsize Park
LONDON NW3 4AU
Tel: (020) 3112-0044

Copyright to all designs, notes
and drawings remains with the
architect unless written
authorization from the architect
has been provided.

Client:
Mr. & Mrs. T. Duchon



No: Revision:

Drawing: **Existing**
NW Elevation (Side)




Scale: 1:100 @ A3 Date: Oct 2014

Project: **21 Rosecroft Avenue**
London NW3 7QA

Drwg No: **J168/ D 07**

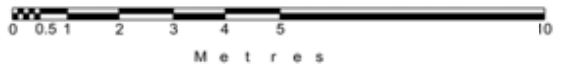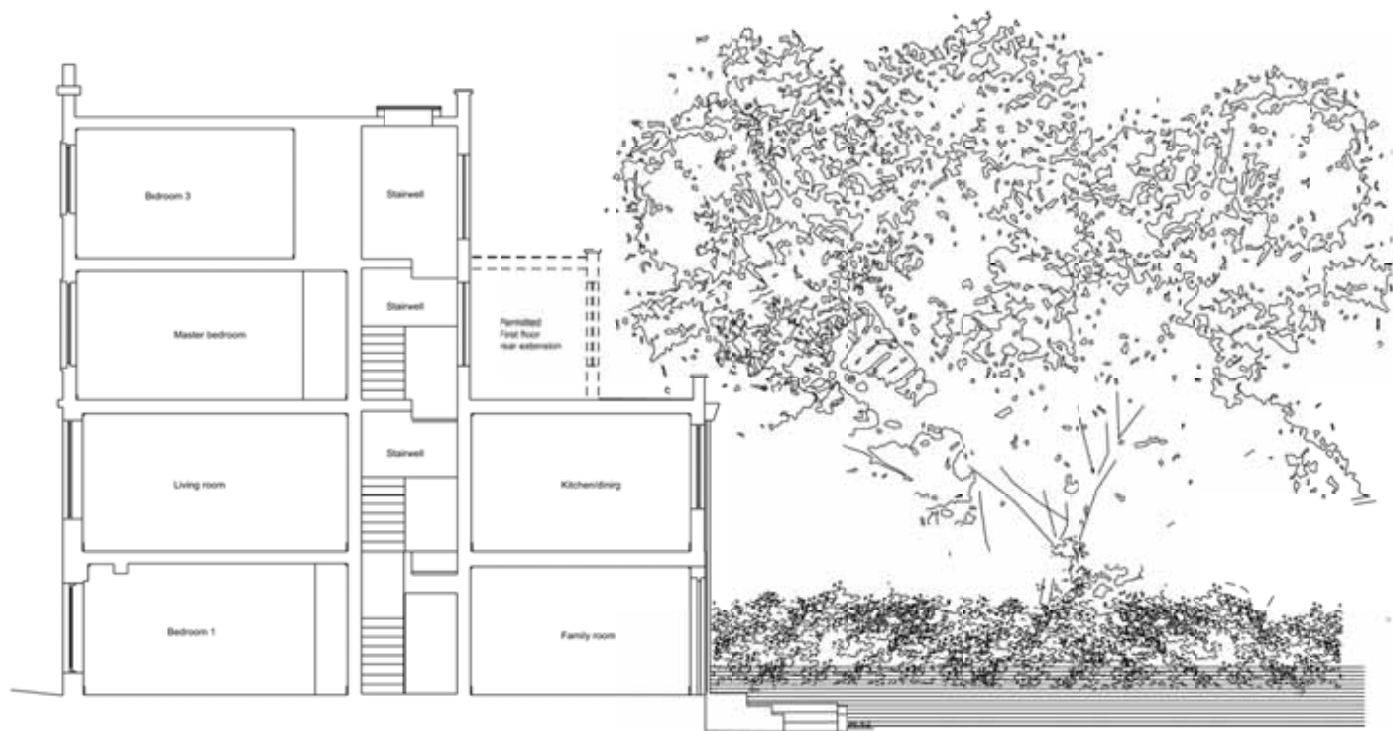

<p>ARA ALLAN ROSENBERG ARCHITECTS RIBA</p>	<p>14 Belsize Avenue Belsize Park LONDON NW3 4AU Tel: (020) 3112-0044</p>	<p>Copyright to all designs, notes and drawings remains with the architect unless written authorization from the architect has been provided.</p>	<p>Client: Mr. & Mrs. T. Duchon</p>	<p>No: _____ Revision: _____</p>	<p>Drawing: Existing Section B-B Scale: 1:100 @ A3 Date: Oct 2014</p>	<p>Project: 21 Rosecroft Avenue London NW3 7QA Drwg No: J168/ D 11</p>
---	---	---	--	--------------------------------------	--	--

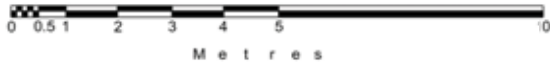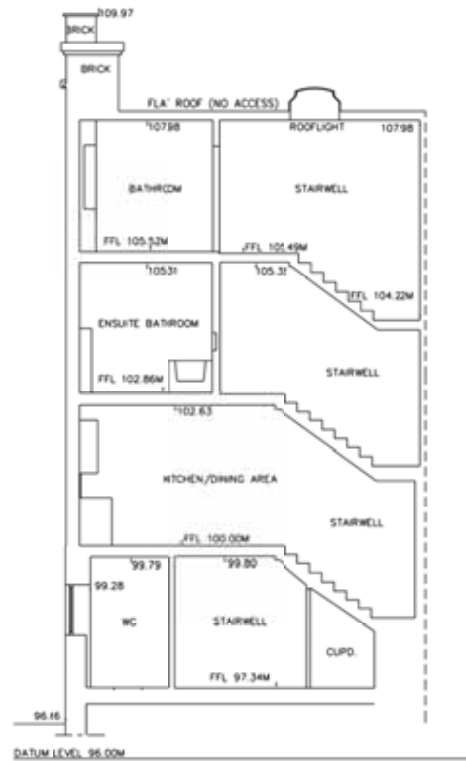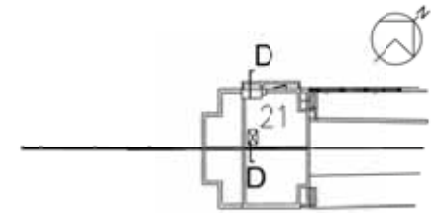

ARA ALLAN ROSENBERG ARCHITECTS RIBA 14 Belsize Avenue Belsize Park LONDON NW3 4AU Tel: (020) 3112-0044	Copyright to all designs, notes and drawings remains with the architect unless written authorization from the architect has been provided.	Client:		Drawing:	Existing Section D-D	Project:	No. 21. Rosecroft Avenue London NW3 7QA
		Mr. & Mrs. T. Duchan		Scale:	1:100 @ A3	Date:	Oct 2014
		No:		Revision:			