
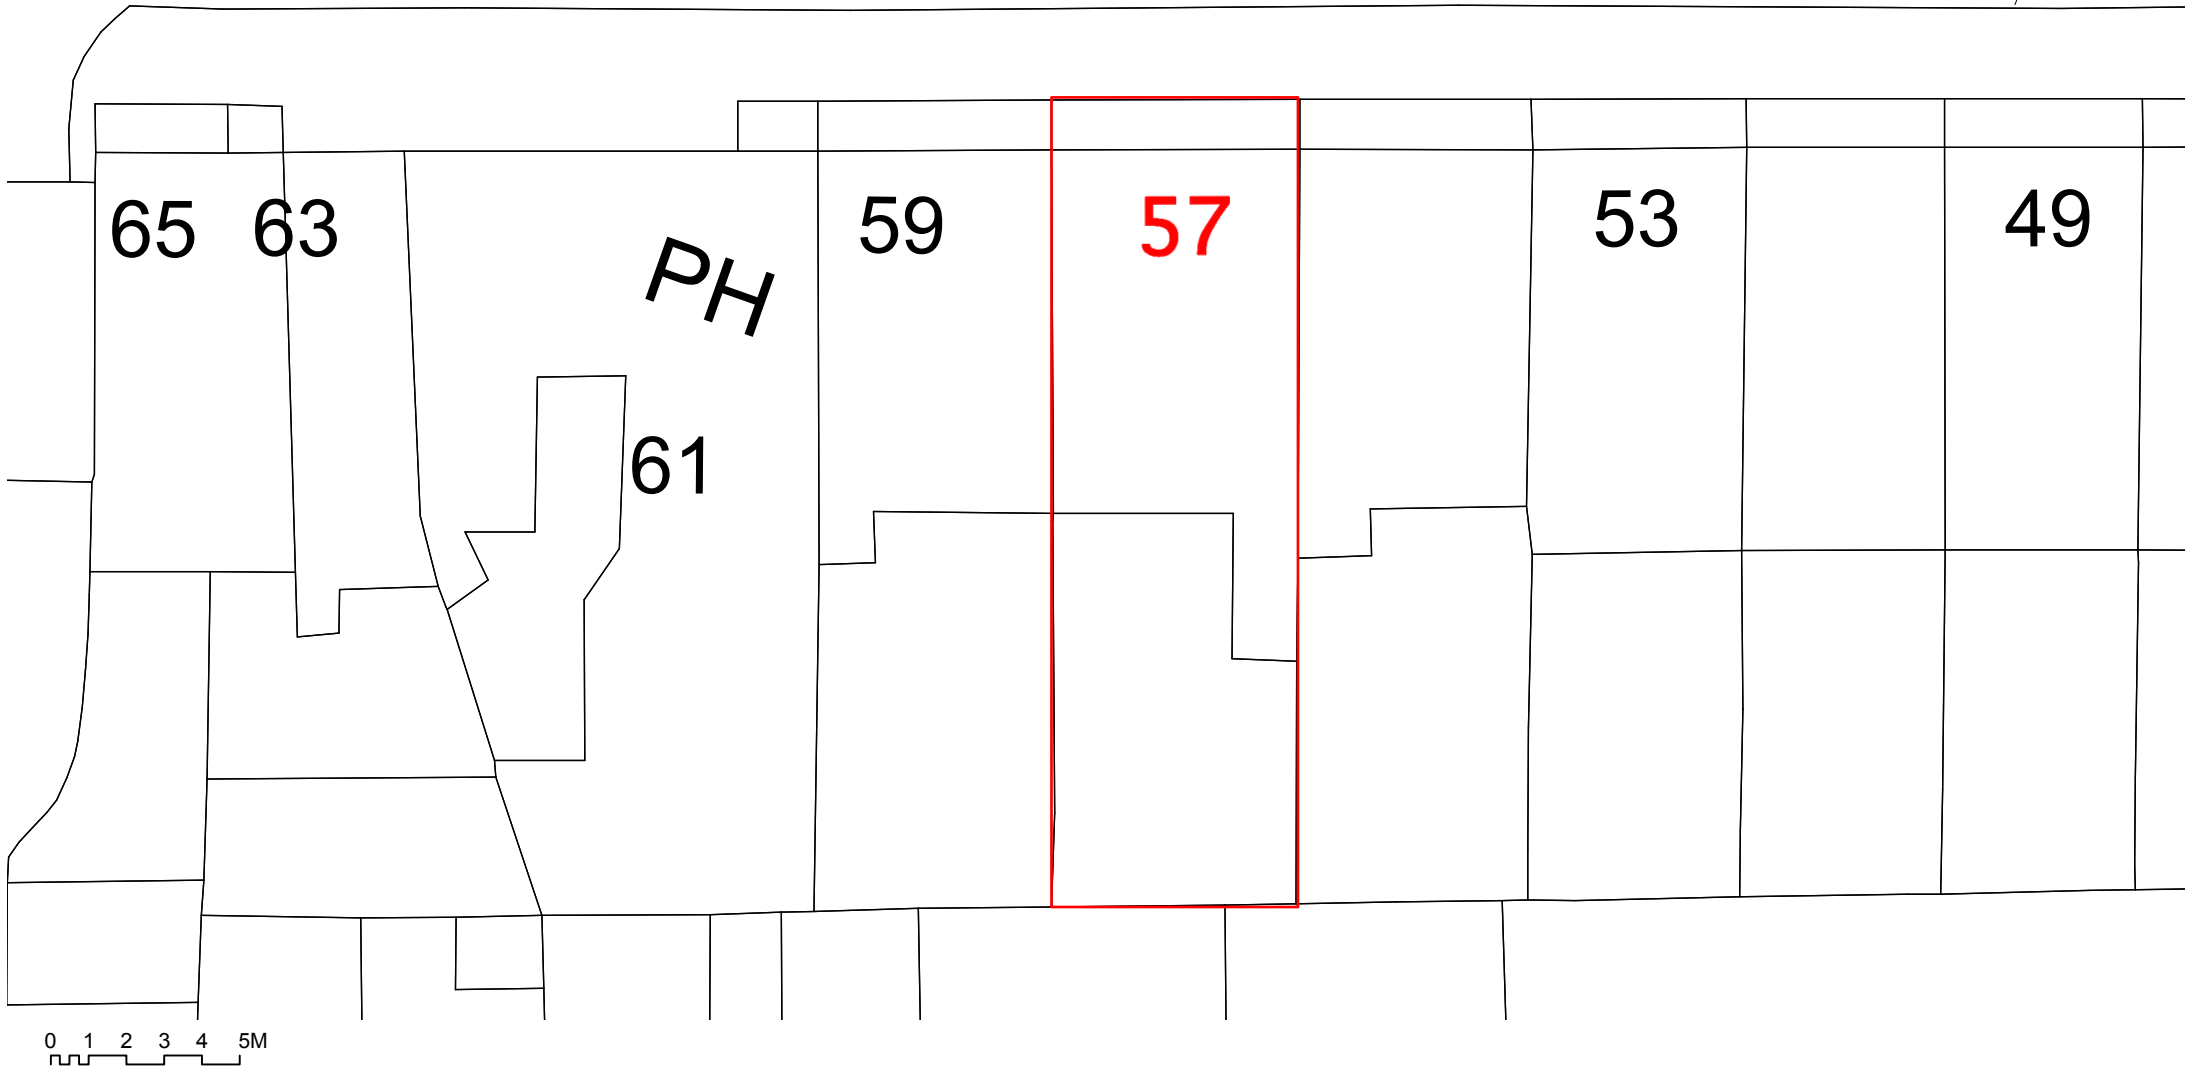


SWINTON STREET

NORTH

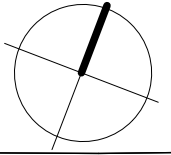

	PROJECT 5 ARCHITECTURE LLP 8 Waterson Street London E2 8HL T: +44 (0)20 7739 9131 F: +44 (0)20 7739 3687 E: info@p5a.co.uk	job title 57 SWINTON STREET, LONDON WC1X 9NT	scale 1:200 @ A3	drawn SA	drawing no. 6214-SS57-3FF BLOCK PLAN
		drawing BLOCK PLAN AS EXISTING - THIRD FLOOR FLAT	date MAR 2014	checked XX	