


1
B262

Head Detail
scale 1: 10

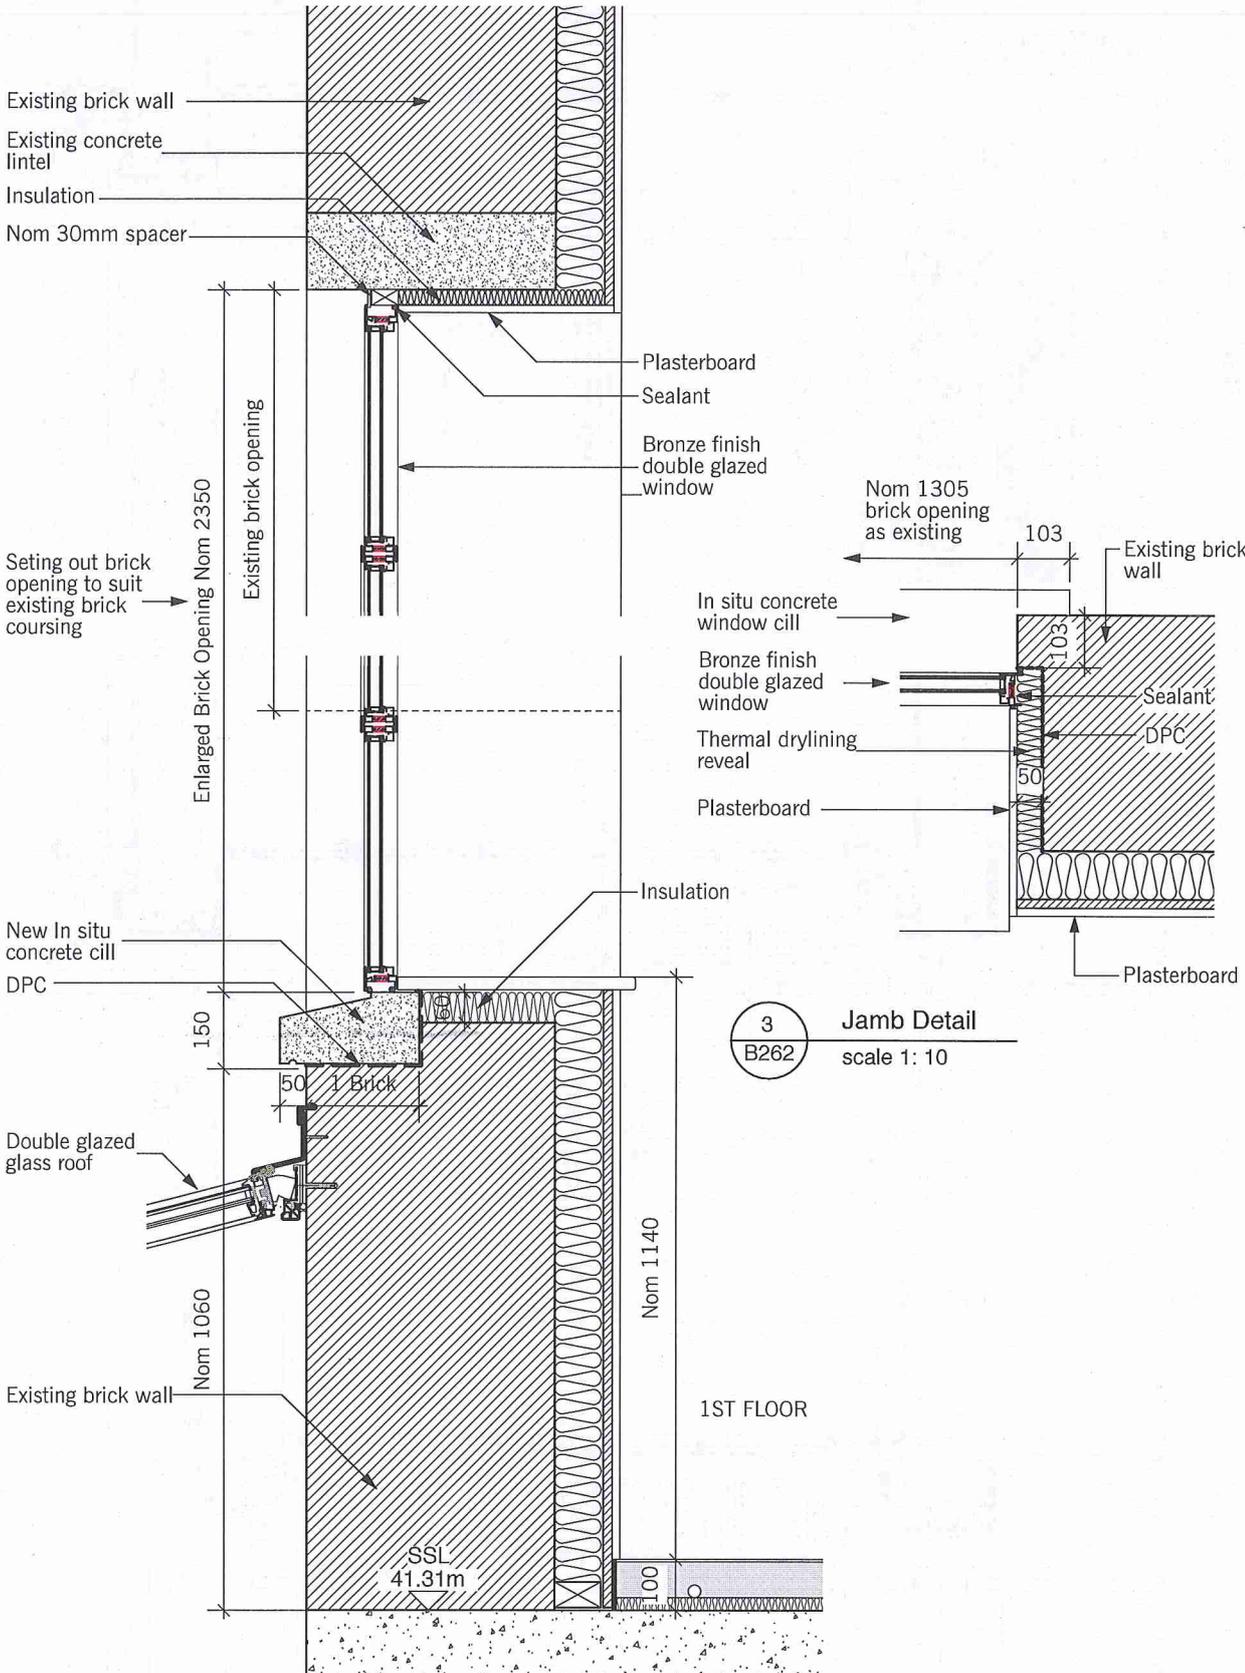

3
B262

Jamb Detail
scale 1: 10

2
B262

Cill Detail
scale 1: 10

CHASSAY + LAST ARCHITECTS

BERKELEY WORKS BERKELEY GROVE, LONDON NW1 8YN, www.chassayandlast.co.uk
 0207 48 7700 F: 0207 48 7753 E: mail@chassayandlast.co.uk

DATE: 19.03.13
 DRAWN BY: JG
 CHECKED BY: AS
 NUMBER: E
 TITLE: MS2/PC/B262

PLANNING CONDITIONS
 11A SHARPLESHALL STREET +
 10 EGLON MEWS
 LONDON NW1 8YN

| Date | Rev | By | Description of change |
|------|-----|----|-----------------------|
| | | | |
| | | | |
| | | | |
| | | | |
| | | | |

DO NOT SCALE THIS DRAWING
 WRITTEN DIMENSIONS ONLY TO BE USED
 ALL DIMENSIONS ARE IN MILLIMETRES
 ALL DIMENSIONS TO BE VERIFIED ON SITE
 BY THE ARCHITECT OR AN INDEPENDENT
 SURVEYOR

© CHASSAY + LAST ARCHITECTS

