



Existing paving in Eglon Mews



Recycled granite sets to match existing in Eglon Mews



Moveable planters




York stone slabs to match existing in Eglon Mews



Drainage channel



INDICATIVE

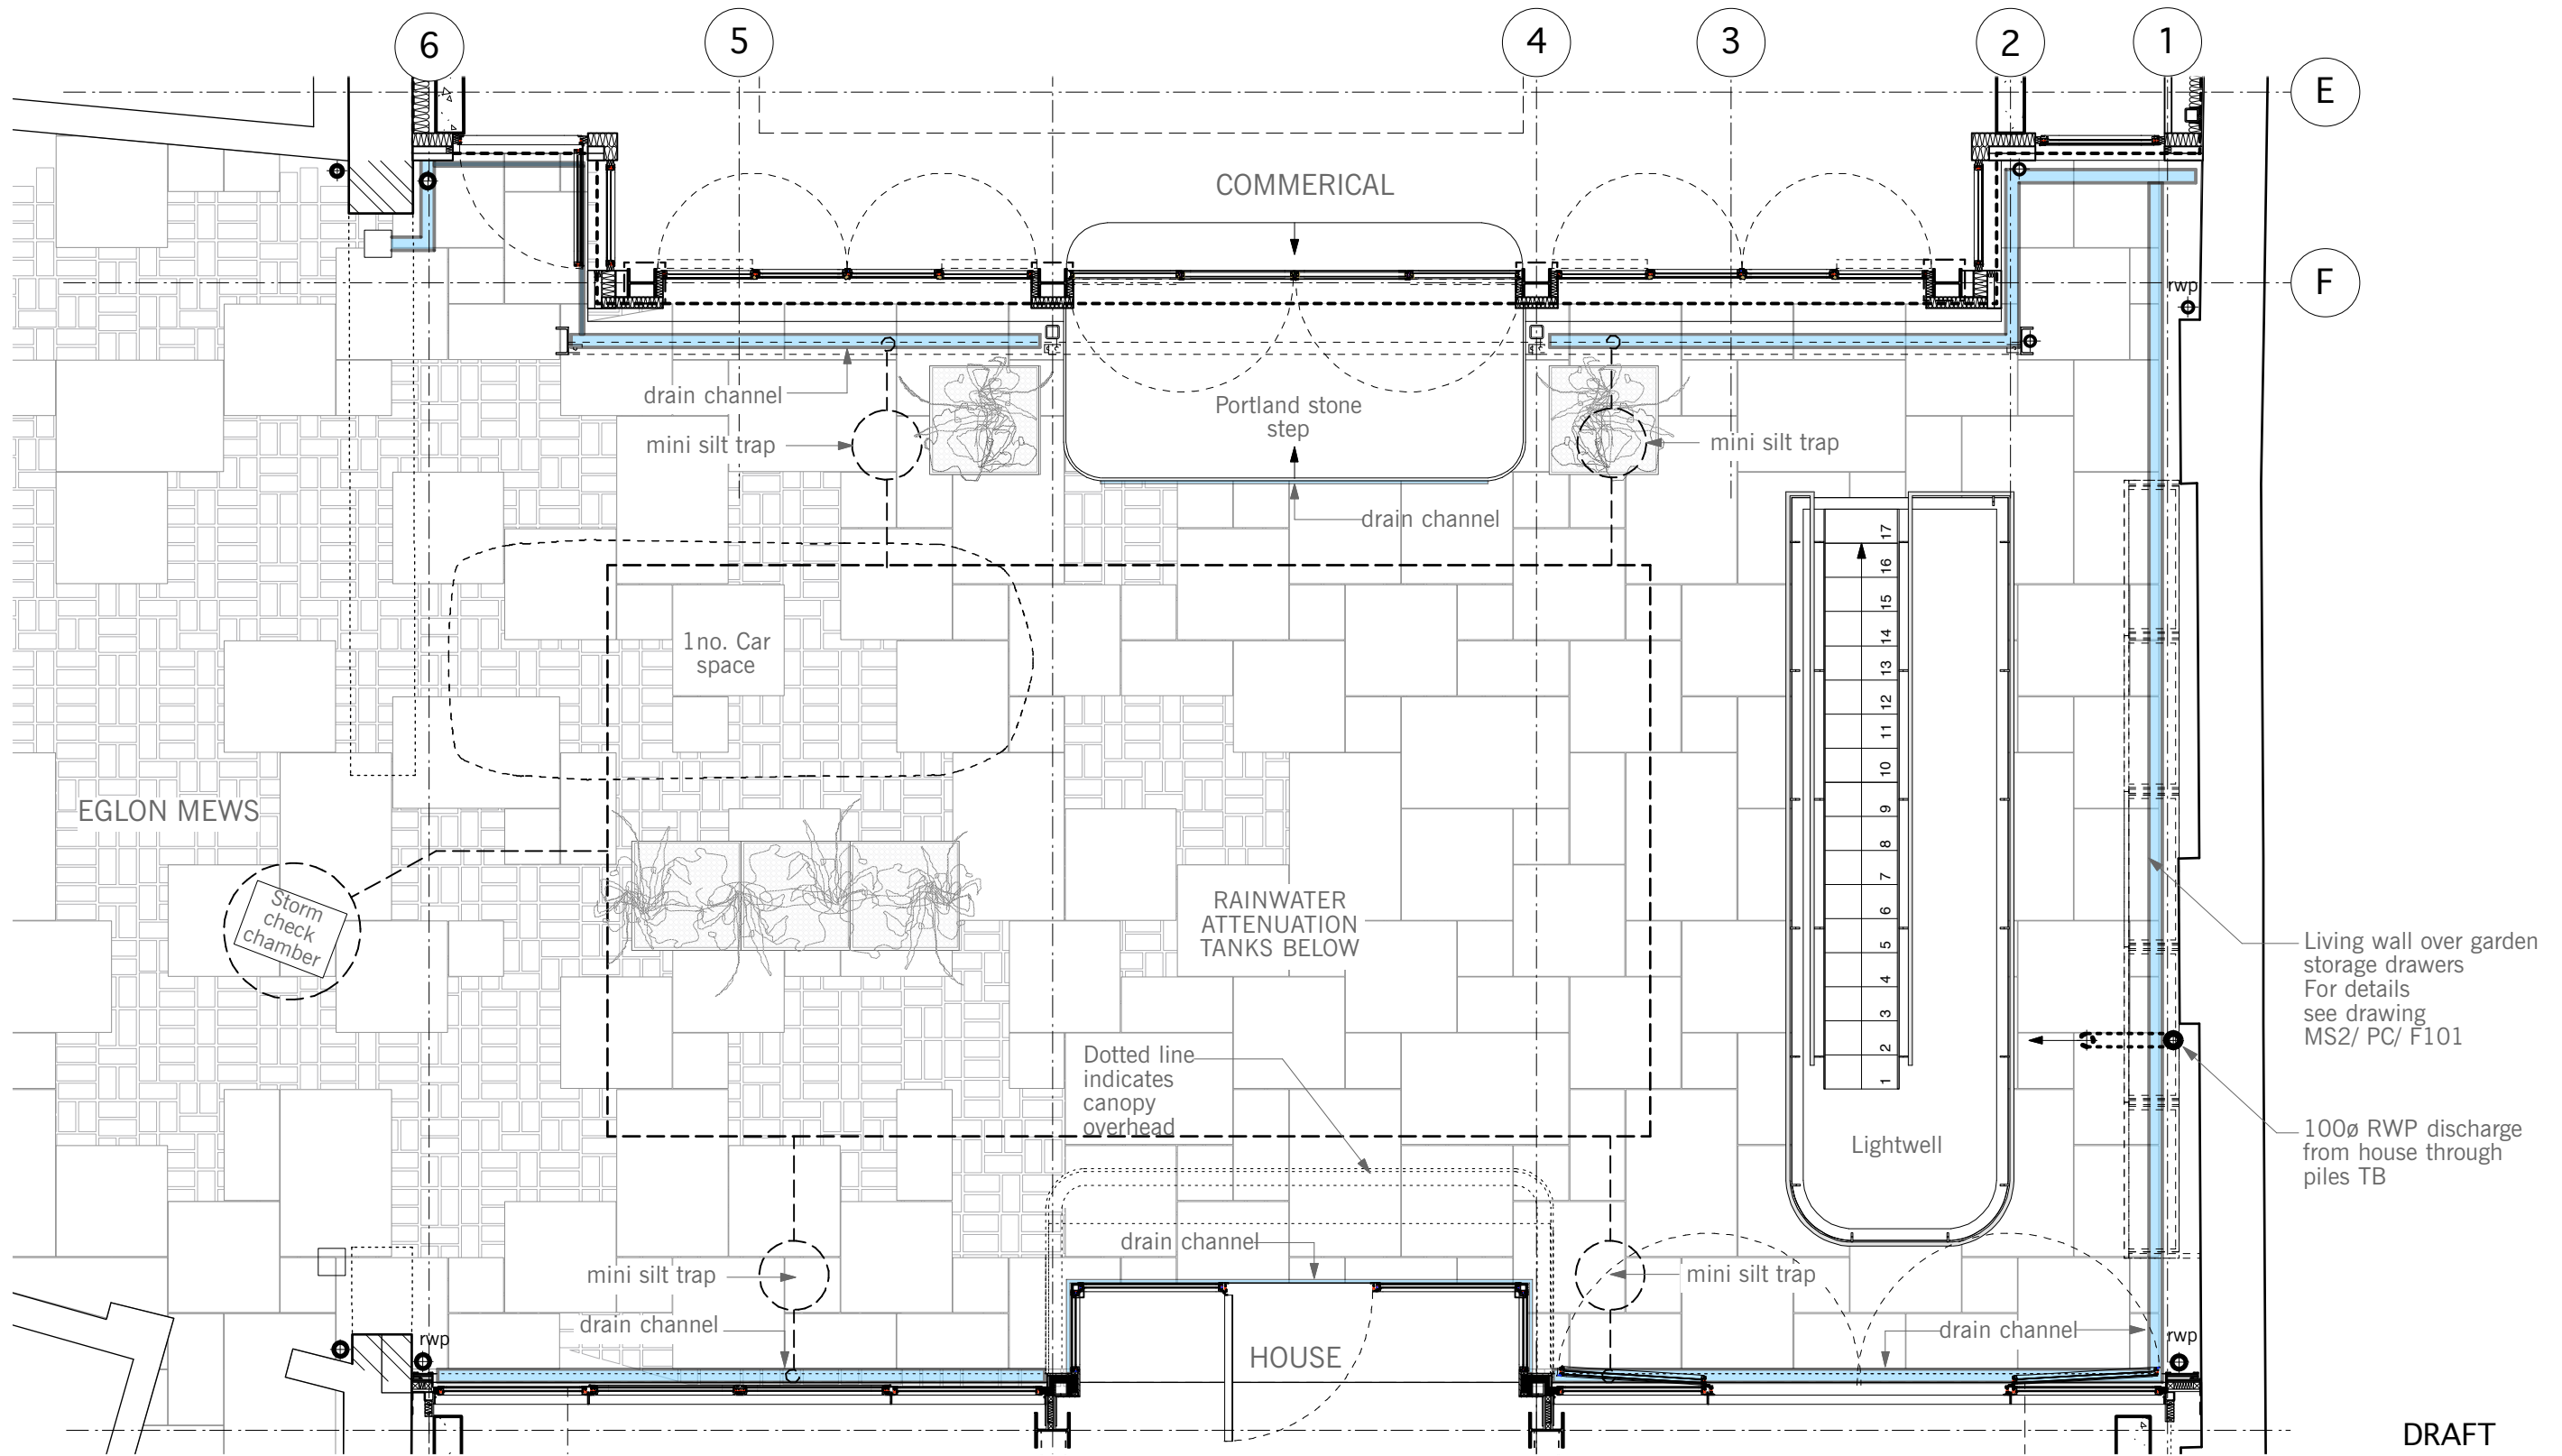

DRAFT

DO NOT SCALE THIS DRAWING
WRITTEN DIMENSIONS ONLY TO BE USED
ALL DIMENSIONS ARE IN MILLIMETRES
ALL DIMENSIONS TO BE VERIFIED ON SITE
ANY INCONSISTENCIES TO BE REPORTED
TO THE ARCHITECT IMMEDIATELY

© CHASSAY + LAST ARCHITECTS

GENERAL NOTES:

- 1) THIS DRAWING IS TO BE USED IN CONJUNCTION WITH ALL RELEVANT ARCHITECTS, ENGINEERS AND SPECIALISTS DRAWINGS AND DETAILS
- 2) THIS DRAWING IS INTENDED TO DEFINE THE DESIGN PROFILES ONLY FOR THE EXTERNAL/INTERNAL APPEARANCE
- 3) THE CONSTRUCTION SHOWN IS INDICATIVE ONLY
- 4) THE CONTRACTOR SHOULD PROVIDE DESIGN PROPOSALS

Date	Rev.	By	Description of change	Checked	status
23.02.12	A	JCh	Revised to show bike store, rubbish/ recycle bin store, and compost	JG	
26.07.13	B	JCh	Courtyard layout updated with lightwell and pond omitted	-	
13.12.13	C	JCh	Bike store omitted and planting reinstated	-	
27.08.14	D	JCh	Courtyard layout updated to include yorkstone and granite sets throughout	-	
--	-	-	Moveable planters added	-	

PLANNING CONDITIONS

11A SHARPLESHALL STREET +
10 EGLON MEWS
LONDON NW1 8YN

BERKELEY WORKS T. 0207 483 7700	BERKELEY GROVE F. 0207 483 7733	LONDON NW18XY ISDN. 0207 483 7734	www.chassaylast.co.uk e-mail: info@chassaylast.co.uk
title COURTYARD LANDSCAPE PLAN			
drawn by JCh	checked by ML	date NOV 11	scale 1:50 @A3

CHASSAY + LAST ARCHITECTS	
number MS2 PC/ 02	rev D