



# FREDERICK STREET

NORTH

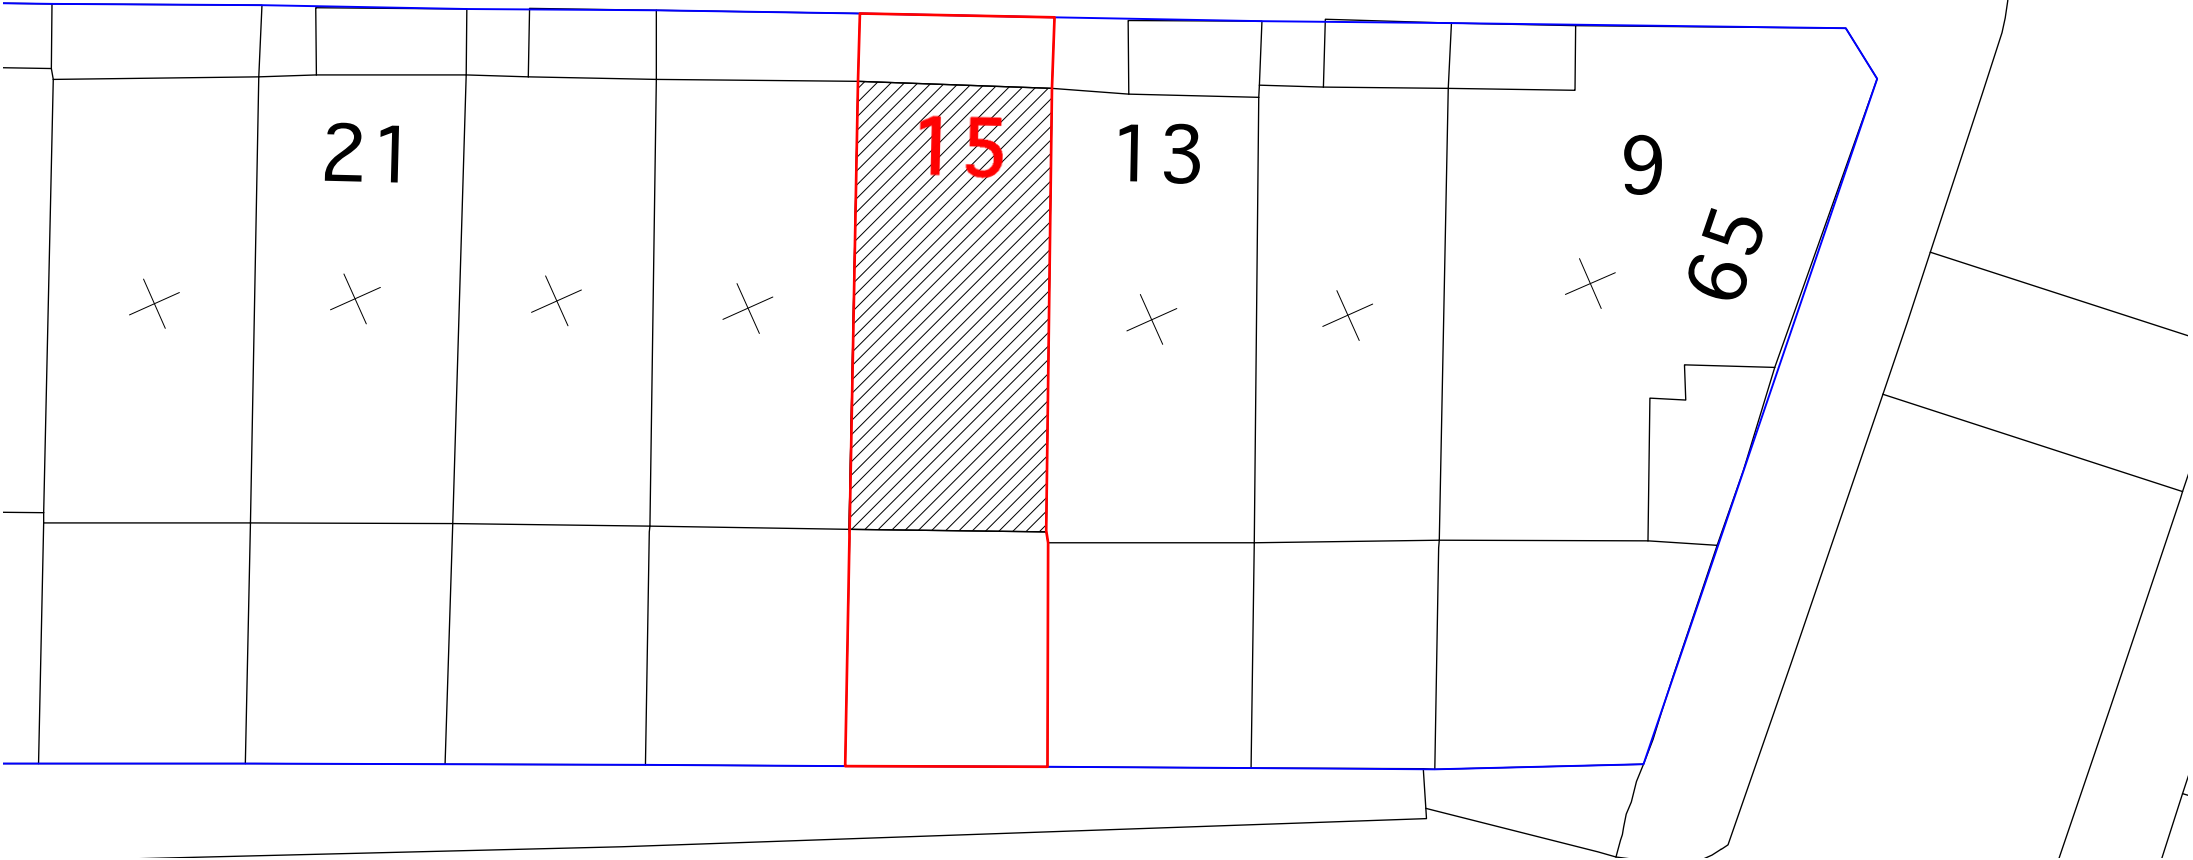

0 1 2 3 4 5M

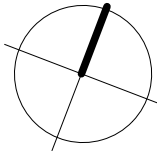

PROJECT 5  
ARCHITECTURE LLP  
8 Waterson Street  
London E2 8HL

T: +44 (0)20 7739 9131  
F: +44 (0)20 7739 3687  
E: info@p5a.co.uk

job title  
15 FREDERICK STREET, LONDON WC1X 0NF

drawing  
BLOCK PLAN AS EXISTING - GROUND FLOOR FLAT

scale  
1:200 @ A3

date  
JULY 2013

drawn  
SA

checked  
XX

drawing no.

**6214-FS15-GFF  
BLOCK PLAN**