


HEAD AND CILL VERTICAL SECTION


**SG-01 (SEE ABOVE)
SG-02
SG-06**

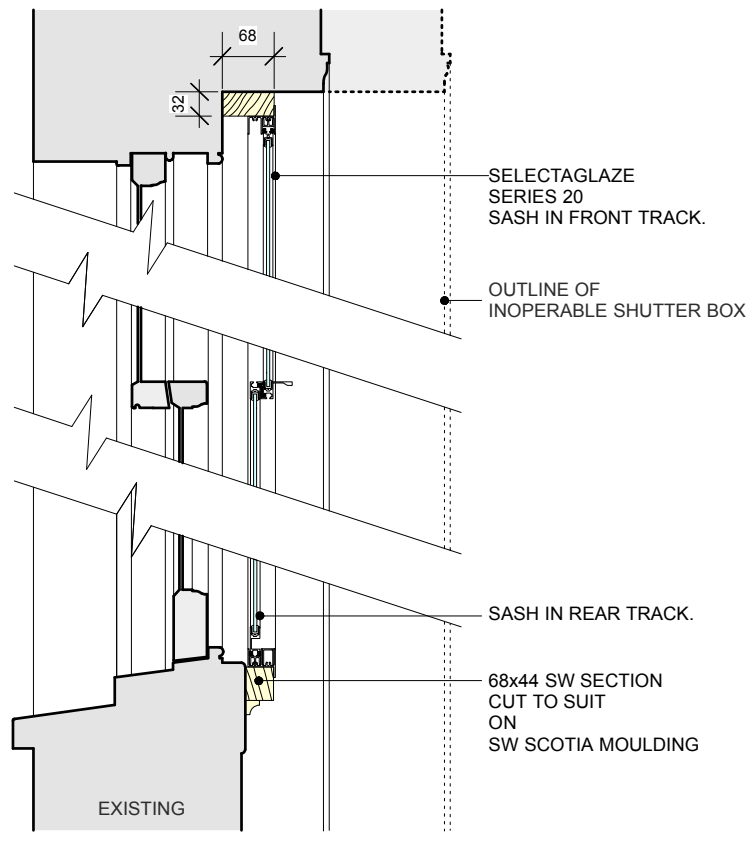

REVEAL WITHOUT CILL, WITH TIMBER PANEL BELOW

HEAD AND CILL VERTICAL SECTION


**SG-03 (SEE ABOVE)
SG-04**

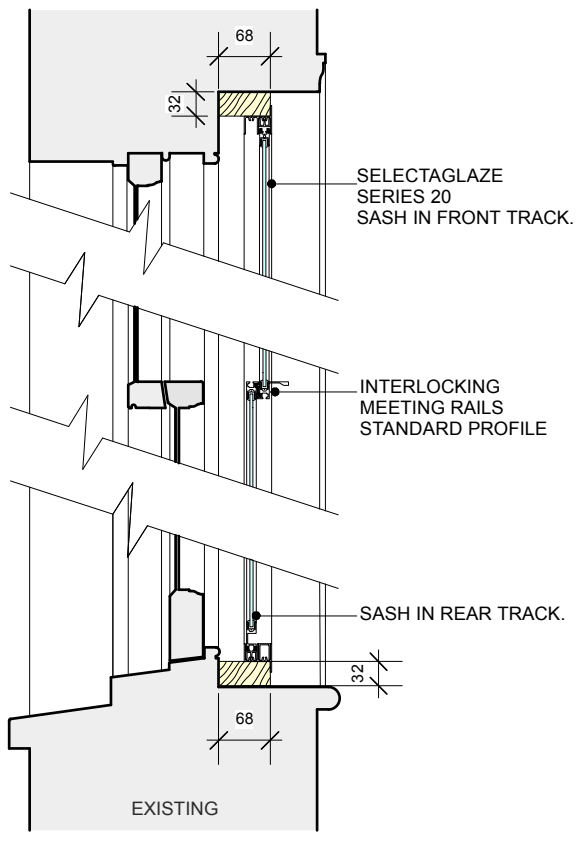

REVEAL WITH CILL BOARD

HEAD AND CILL VERTICAL SECTION

SG-05 (SEE ABOVE)

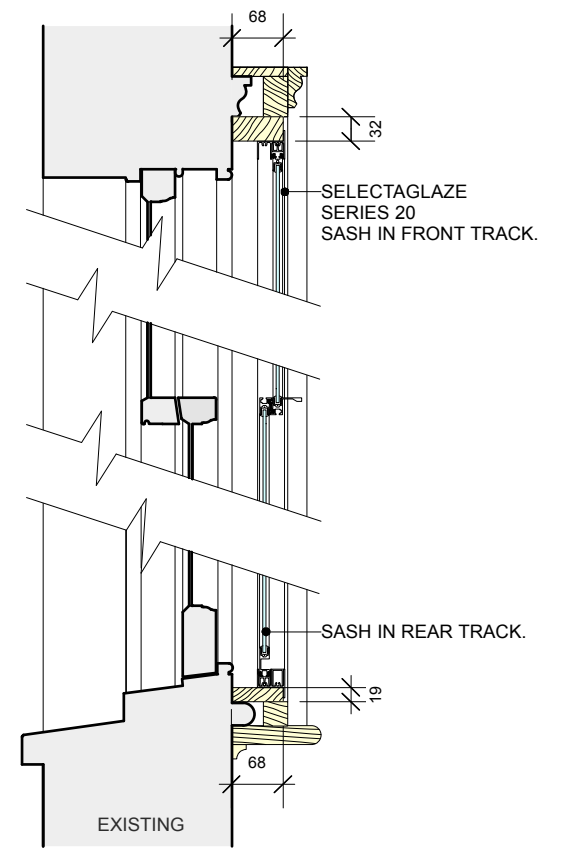

ONE BRICK WALL NO REVEAL

Rev.B (14/11/13) - SG-01 ARCHITRAVE DETAIL TEXT EDITED

	PROJECT 5 ARCHITECTURE LLP 8 Waterson Street London E2 8HL T: +44 (0)20 7739 9131 F: +44 (0)20 7739 3687 E: info@p5a.co.uk	job title FREDERICK STREET PORTFOLIO	scale 1:10 @ A3	drawn FZ	drawing no. 6214-FAC-D01B
	drawing PROPOSED SECONDARY GLAZING	date JUNE 2012	checked PS		