

For product data sheet for 'Josta two tier stand' see 1423_DWG_PL_76_100


Copyright Hawkins Brown Architects LLP

No implied license exists. This drawing should not be used to calculate areas for the purposes of valuation. Do not scale this drawing. All dimensions to be checked on site by the contractor and such dimensions to be their responsibility. All work must comply with relevant British Standards and Building Regulations requirements. Drawing errors and omissions to be reported to the architect.

Revisions

Clarification of dimensions, and type of cycle stands

Proposed Cycle Store Plan Plot A Scale 1:50 @ A1

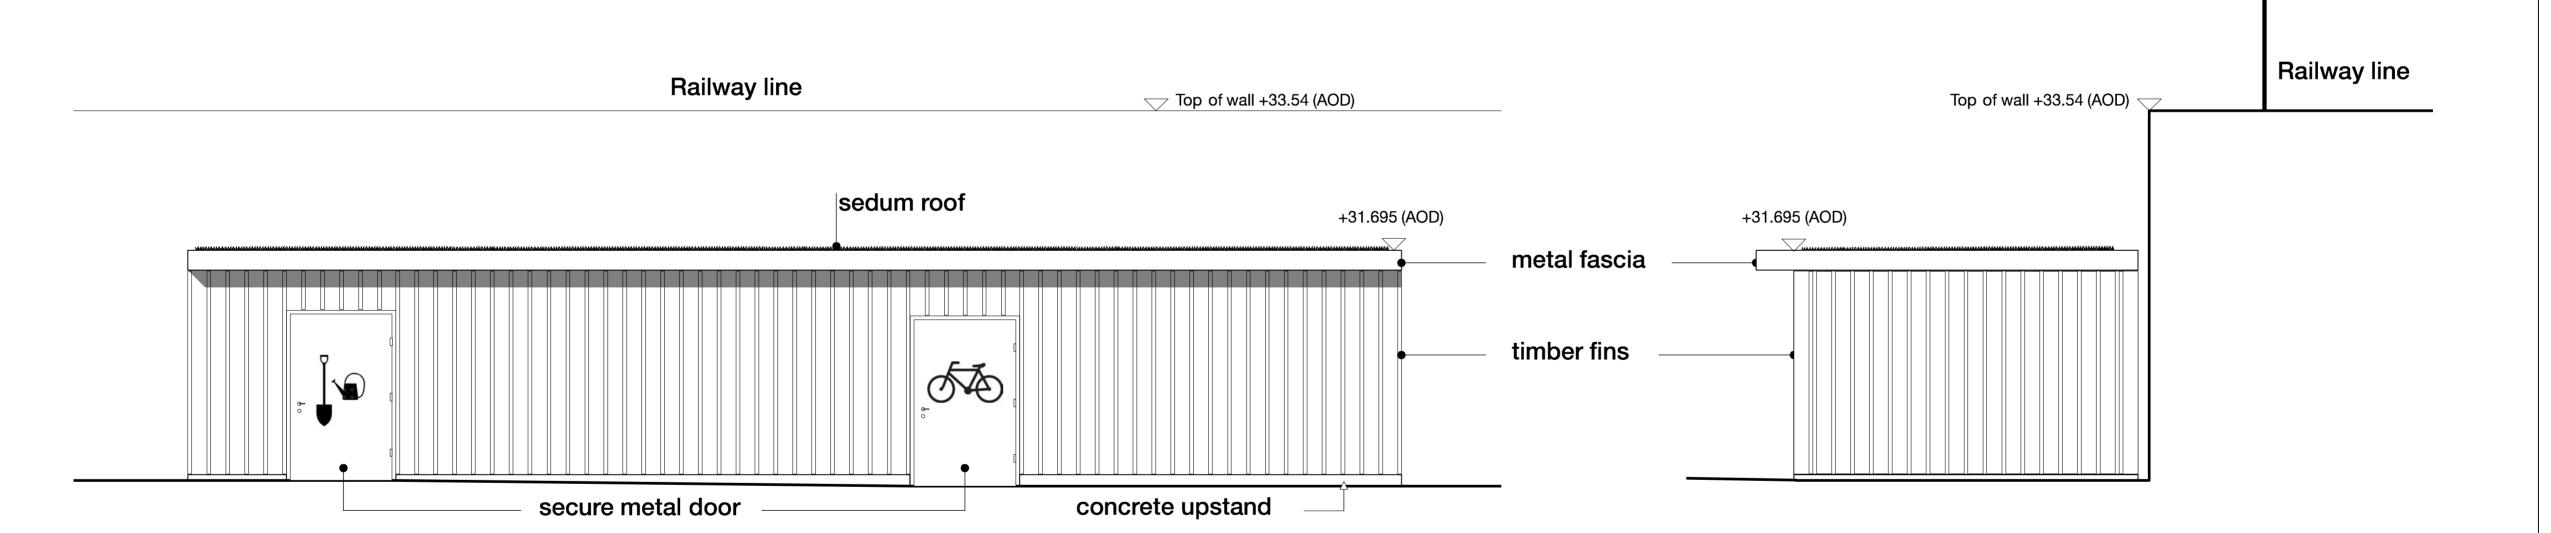

Proposed Cycle Store North Elevation Plot A

O3 Propc. Scale 1:50 @ A1 Proposed Cycle Store East & West Elevation Plot A

Hawkins\Brown

159 St John Street London EC1V 4QJ 020 7336 8030t

mail@ hawkinsbrown.com hawkinsbrown.com

Project Agar Grove Estate Regeneration

Drawing

Plot A Proposed Cycle Store Details

Scale @A1 (@A3)	Date
1:50 (1:100)	February 2014
Drawn by	Checked by
EC	EC
Job Number	Status
HB1423	Planning

Drawing No. & Revision

1423_DWG_PlotA_90_001_A

