



KEY PLAN

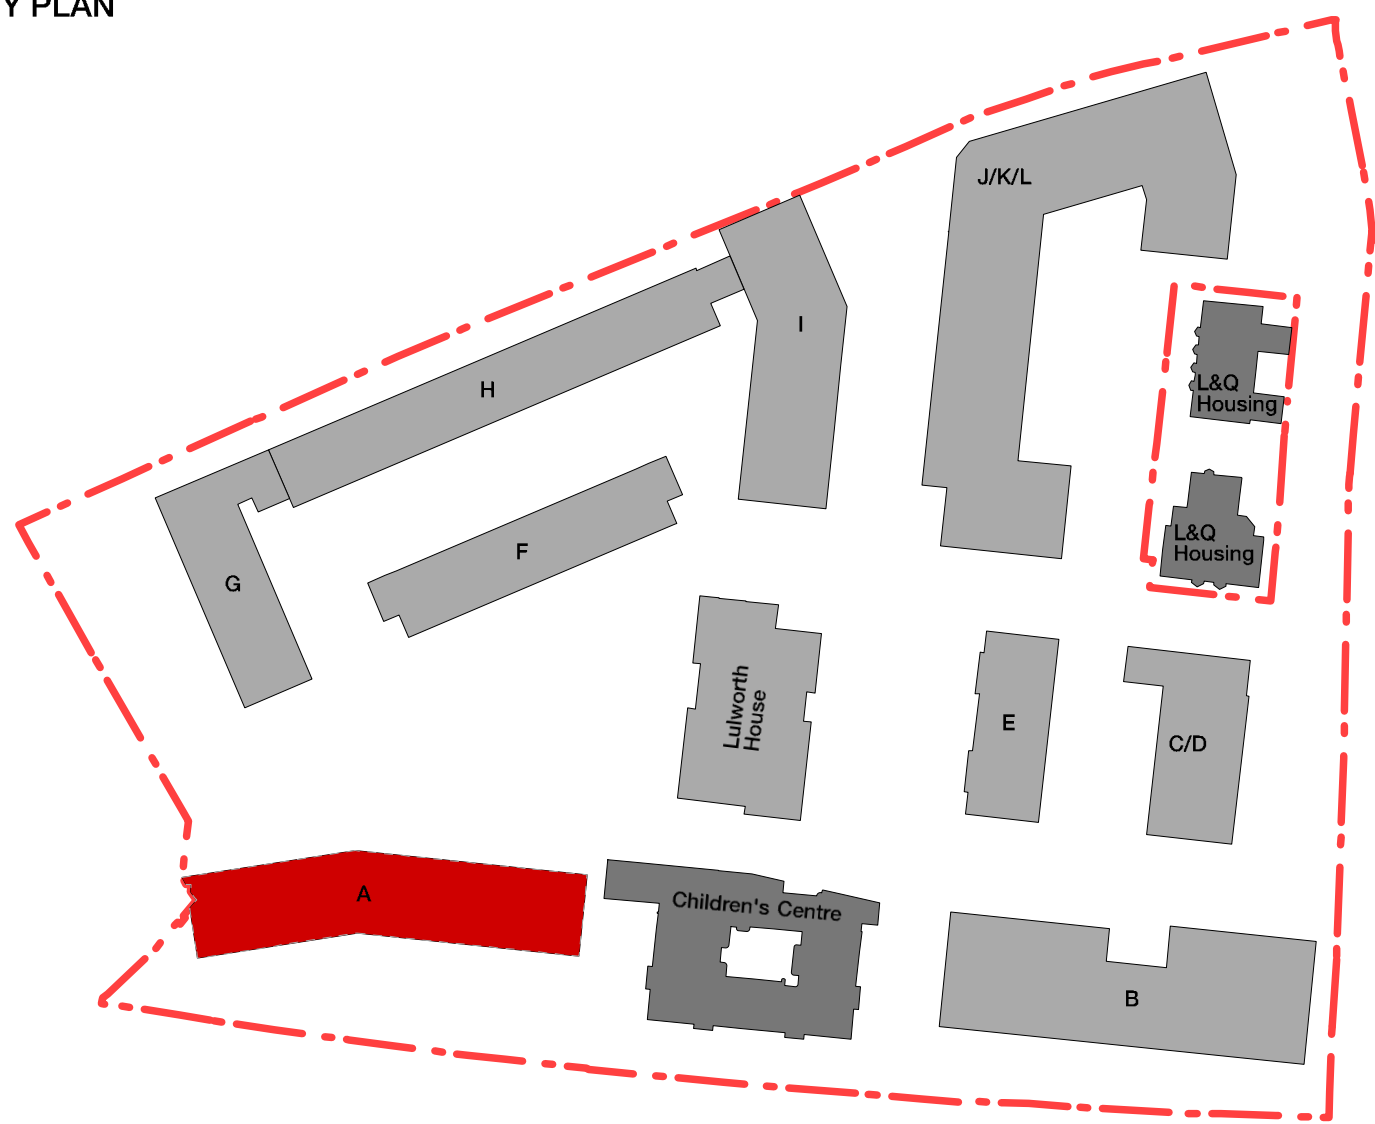

Scale 1:1250

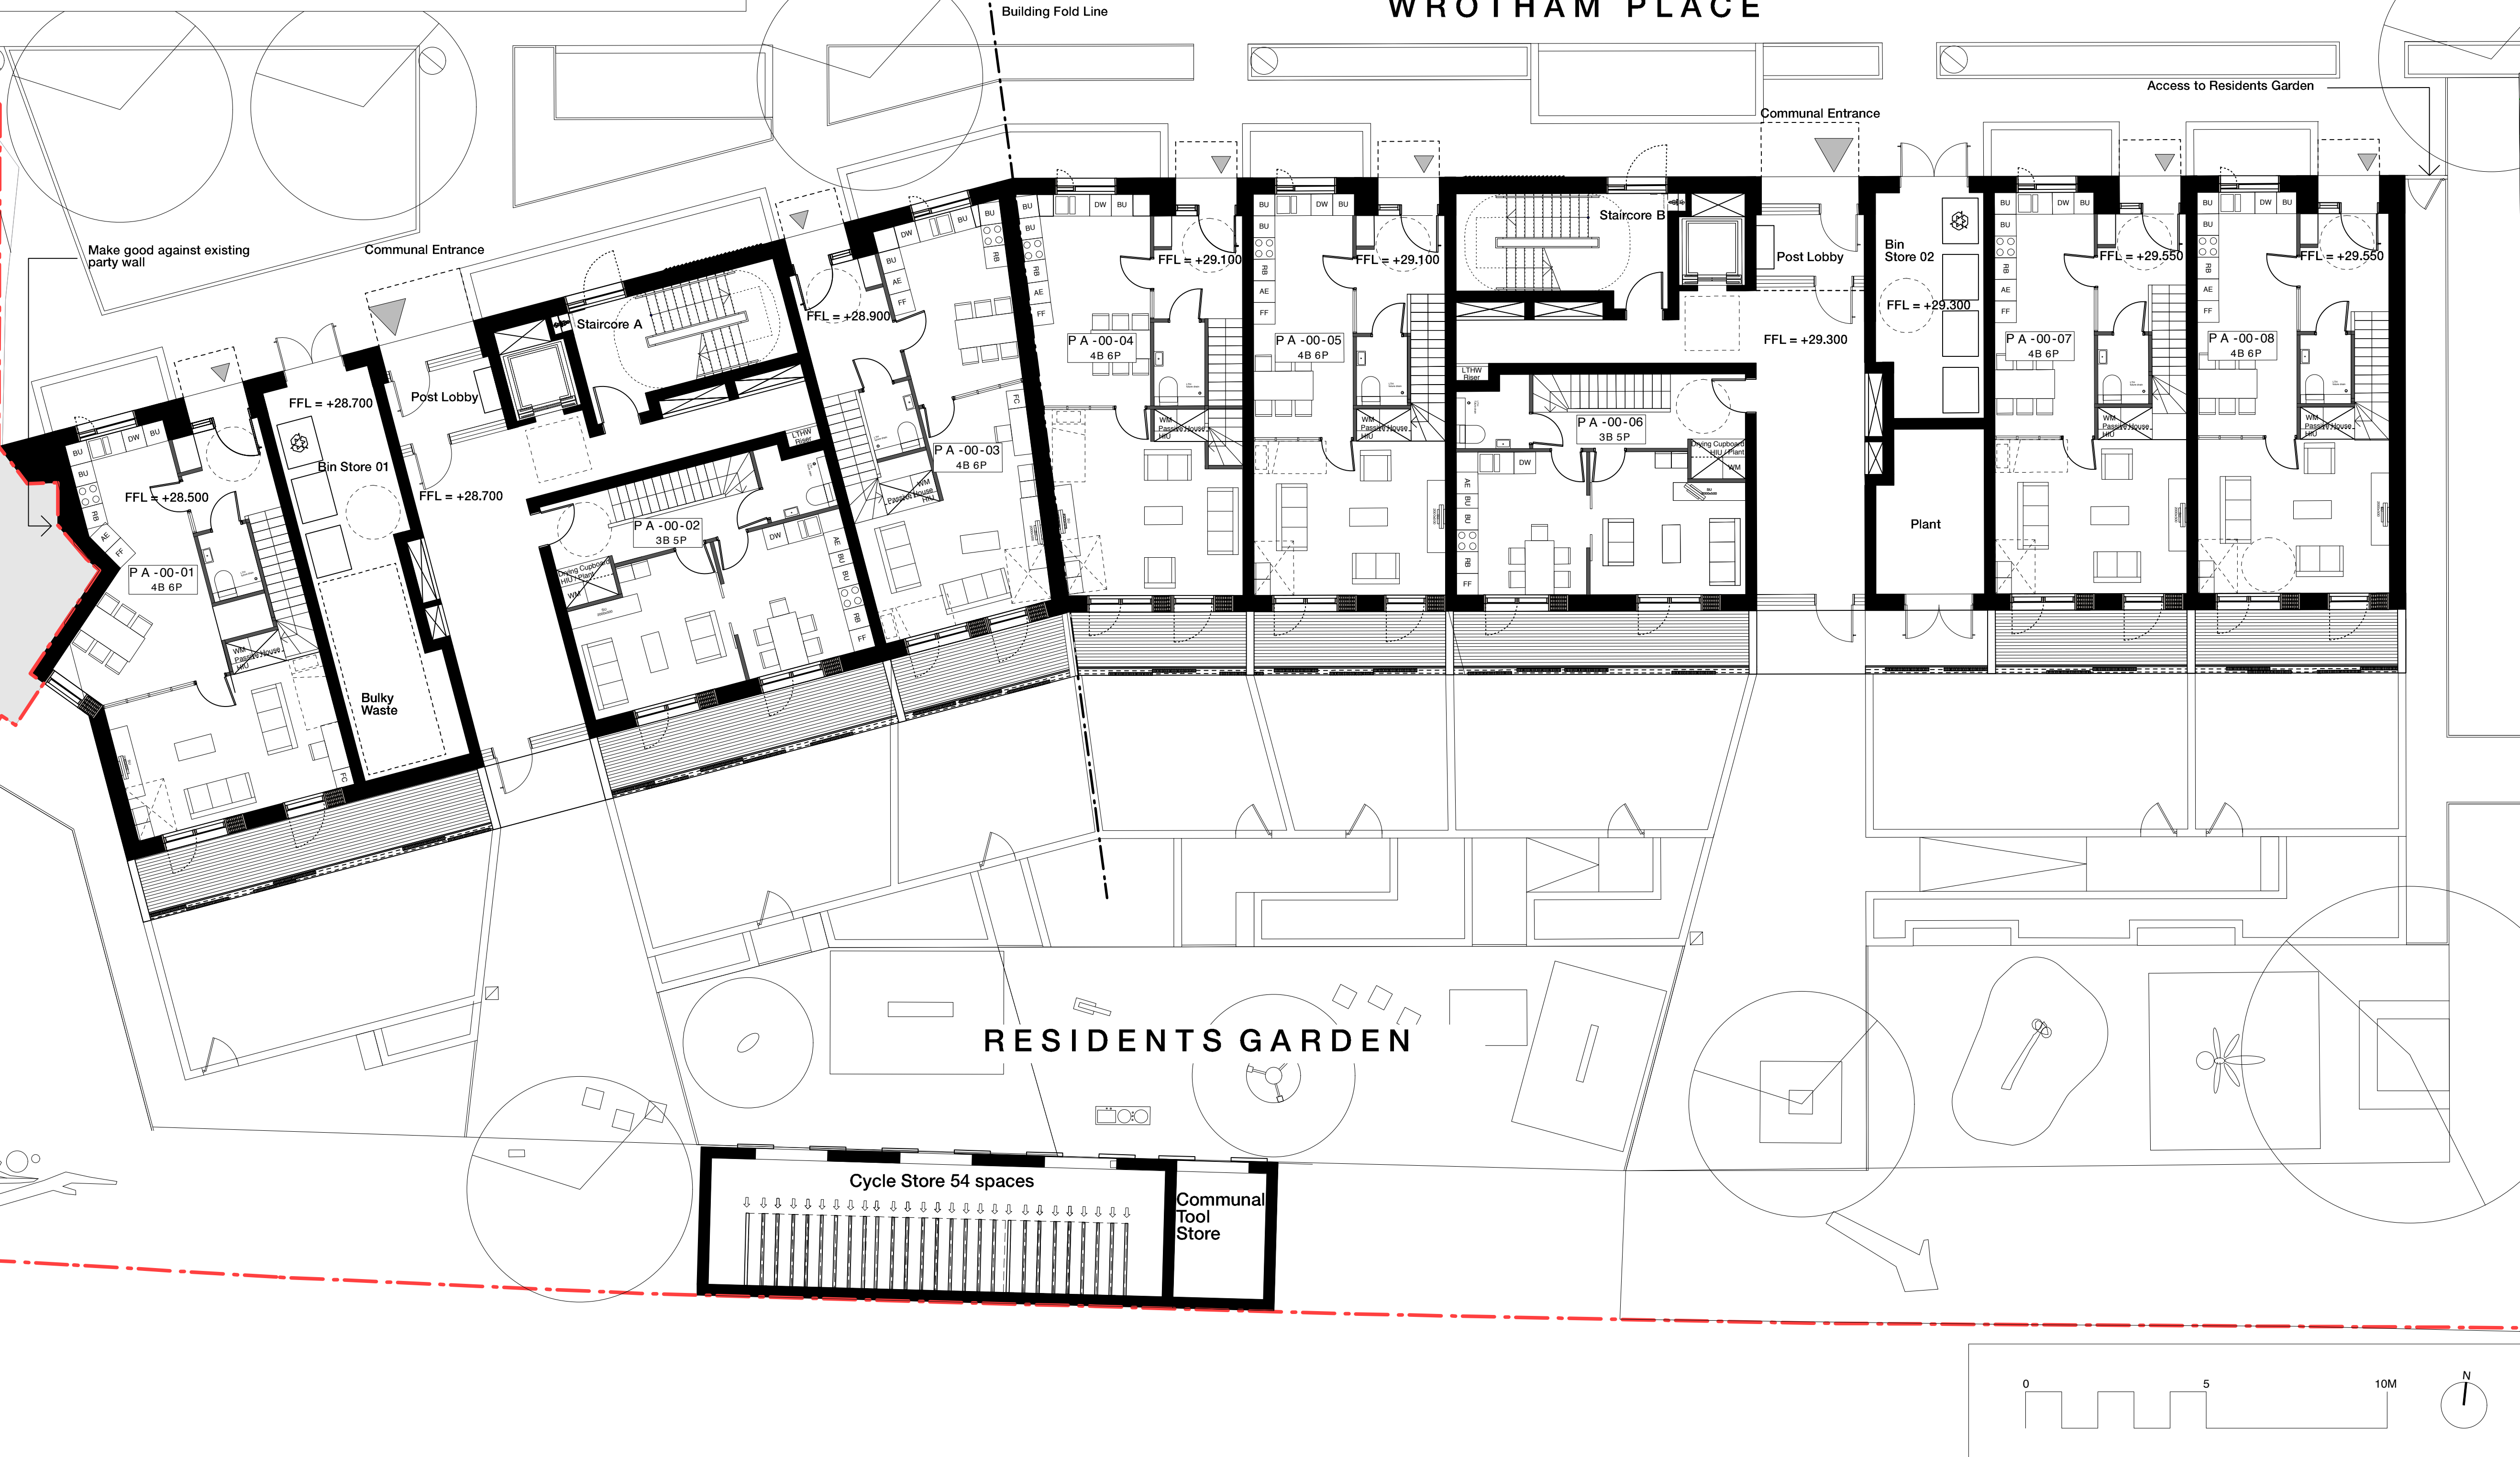

Copyright Hawkins Brown Architects LLP  
No implied license exists. This drawing should not be used to calculate areas for the purposes of valuation. Do not scale this drawing. All dimensions to be checked on site by the contractor and such dimensions to be their responsibility. All work must comply with relevant British Standards and Building Regulations requirements. Drawing errors and omissions to be reported to the architect.

NOTE:  
Internal furniture is indicative only

KEY  
--- Site Boundary

**Hawkins\Brown**

60 Bastwick Street  
London EC1V 3TN  
020 7336 8030t  
020 7336 8851f  
mail@hawkinsbrown.com  
www.hawkinsbrown.com

Project  
Agar Grove  
Estate Regeneration


Drawing  
Plot A  
Ground Floor GA Plan

Scale @ A1 @ (A3) 1:100 (1:200)	Date December 2013
Drawn by EC/PK	Checked by SR
Job Number HB1423	Status Planning

Drawing No. & Revision  
1423\_DWG\_PlotA\_00\_200



KEY PLAN

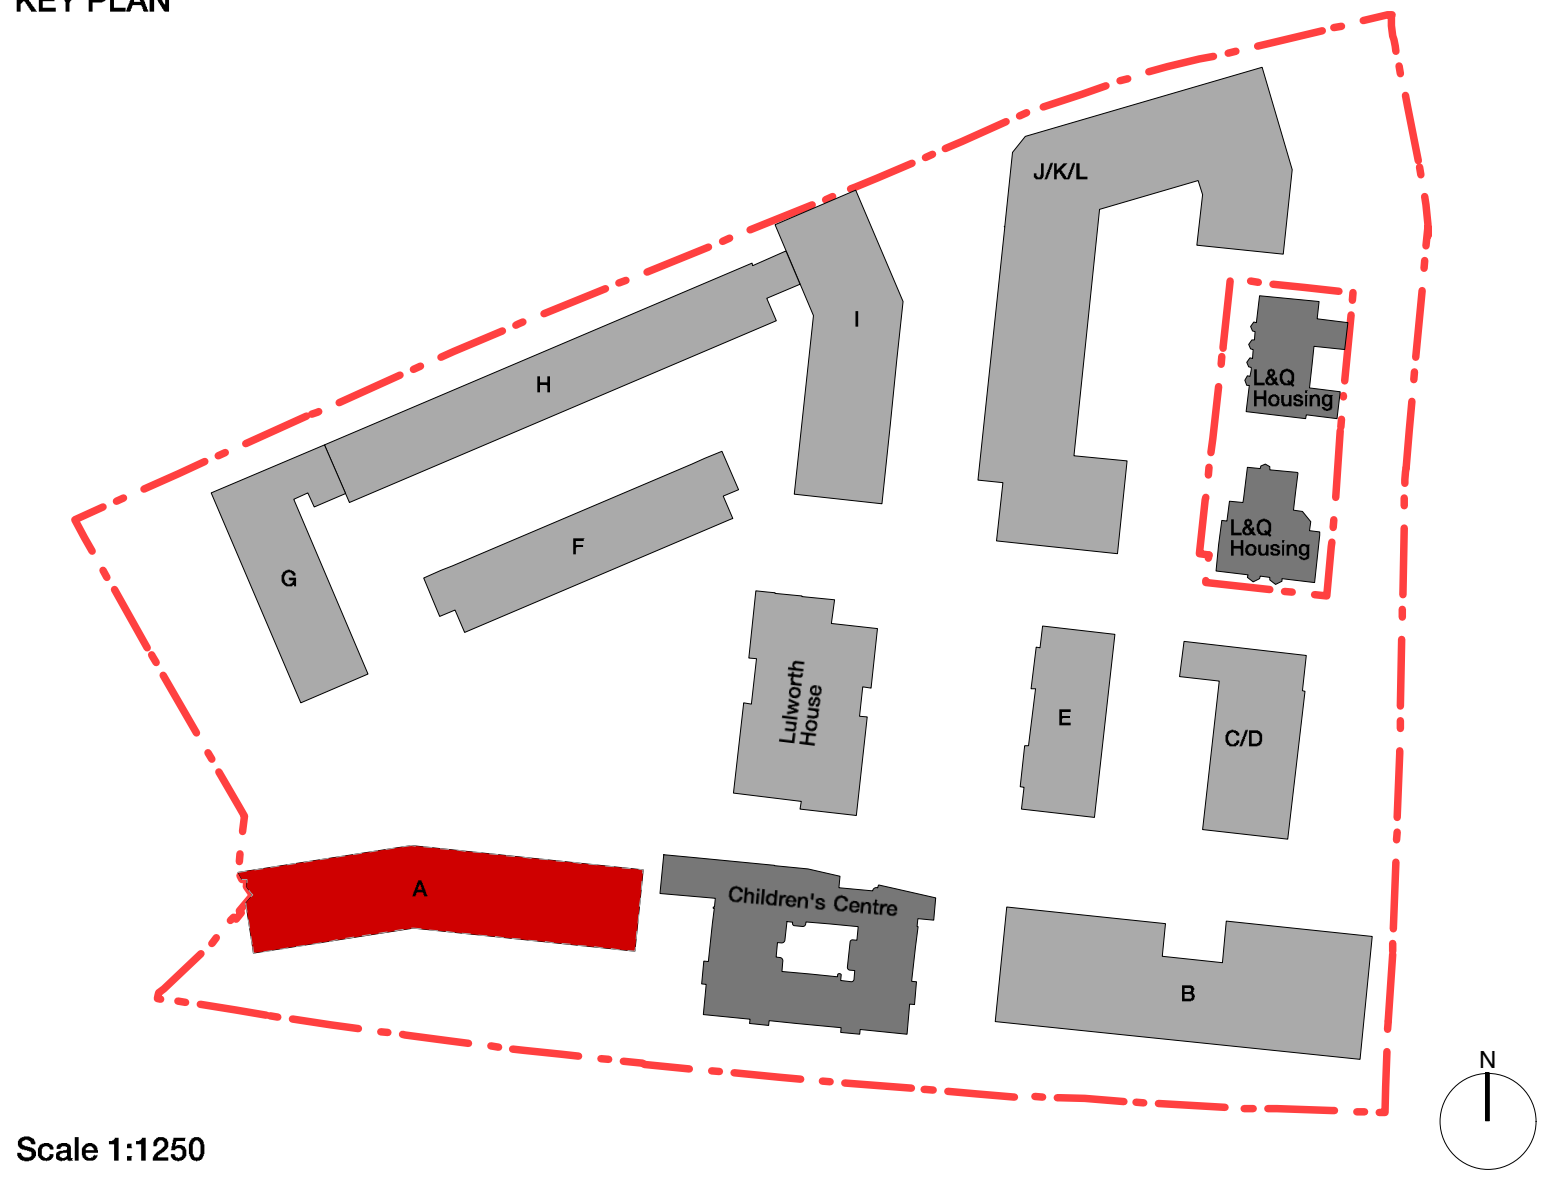

Scale 1:1250



Copyright Hawkins Brown Architects LLP

No implied license exists. This drawing should not be used to calculate areas for the purposes of valuation. Do not scale this drawing. All dimensions to be checked on site by the contractor and such dimensions to be their responsibility. All work must comply with relevant British Standards and Building Regulations requirements. Drawing errors and omissions to be reported to the architect.

Revisions  
NOTE:

Internal furniture is indicative only

KEY

Site Boundary

Date	Rev	Note
24.02.14	A	Window omitted within PA-00-01 Apartment tag numbers updated

Hawkins\Brown

159 St John Street  
London  
EC1V 4QJ  
020 7336 8030t

mail@hawkinsbrown.com  
www.hawkinsbrown.com

Project  
Agar Grove  
Estate Regeneration


Drawing  
Plot A  
First Floor GA Plan

Scale @A1 (@A3)	Date
1:100 (1:200)	February 2014
Drawn by	Checked by
EC/PK	SR
Job Number	Status
HB1423	Planning


Drawing No. & Revision  
1423\_DWG\_PlotA\_00\_201\_A



KEY PLAN

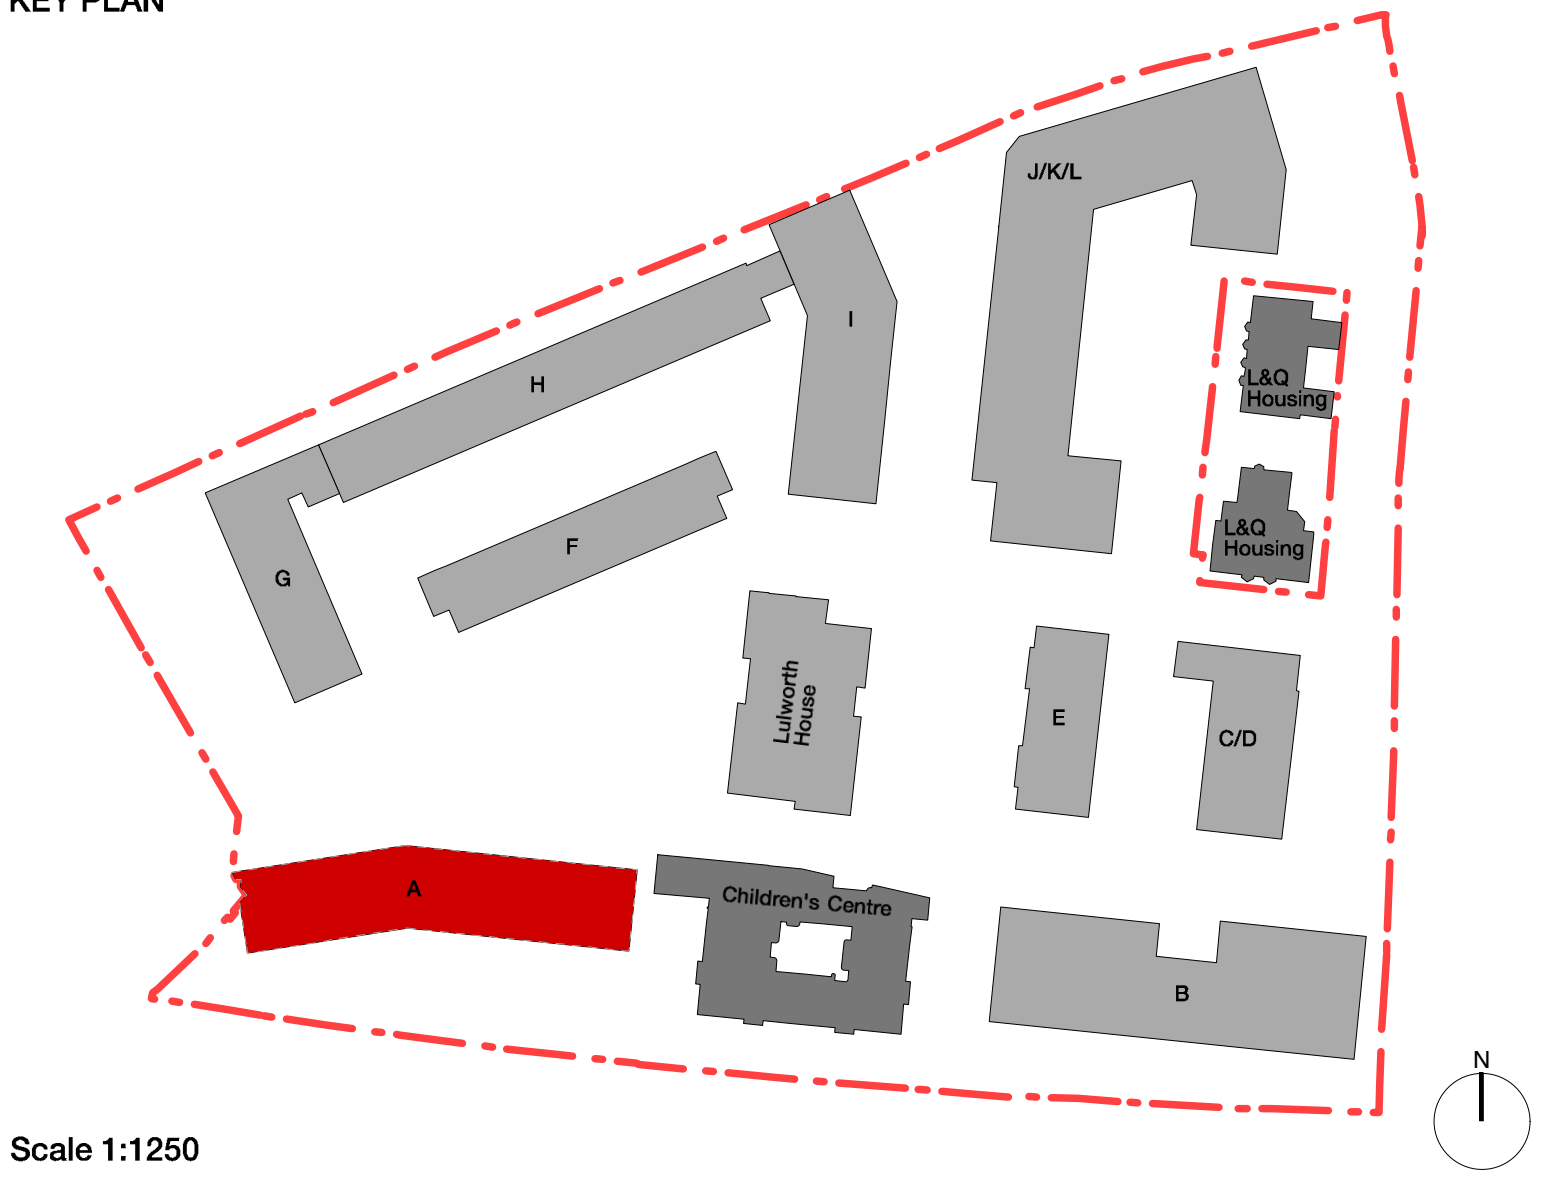

Scale 1:1250

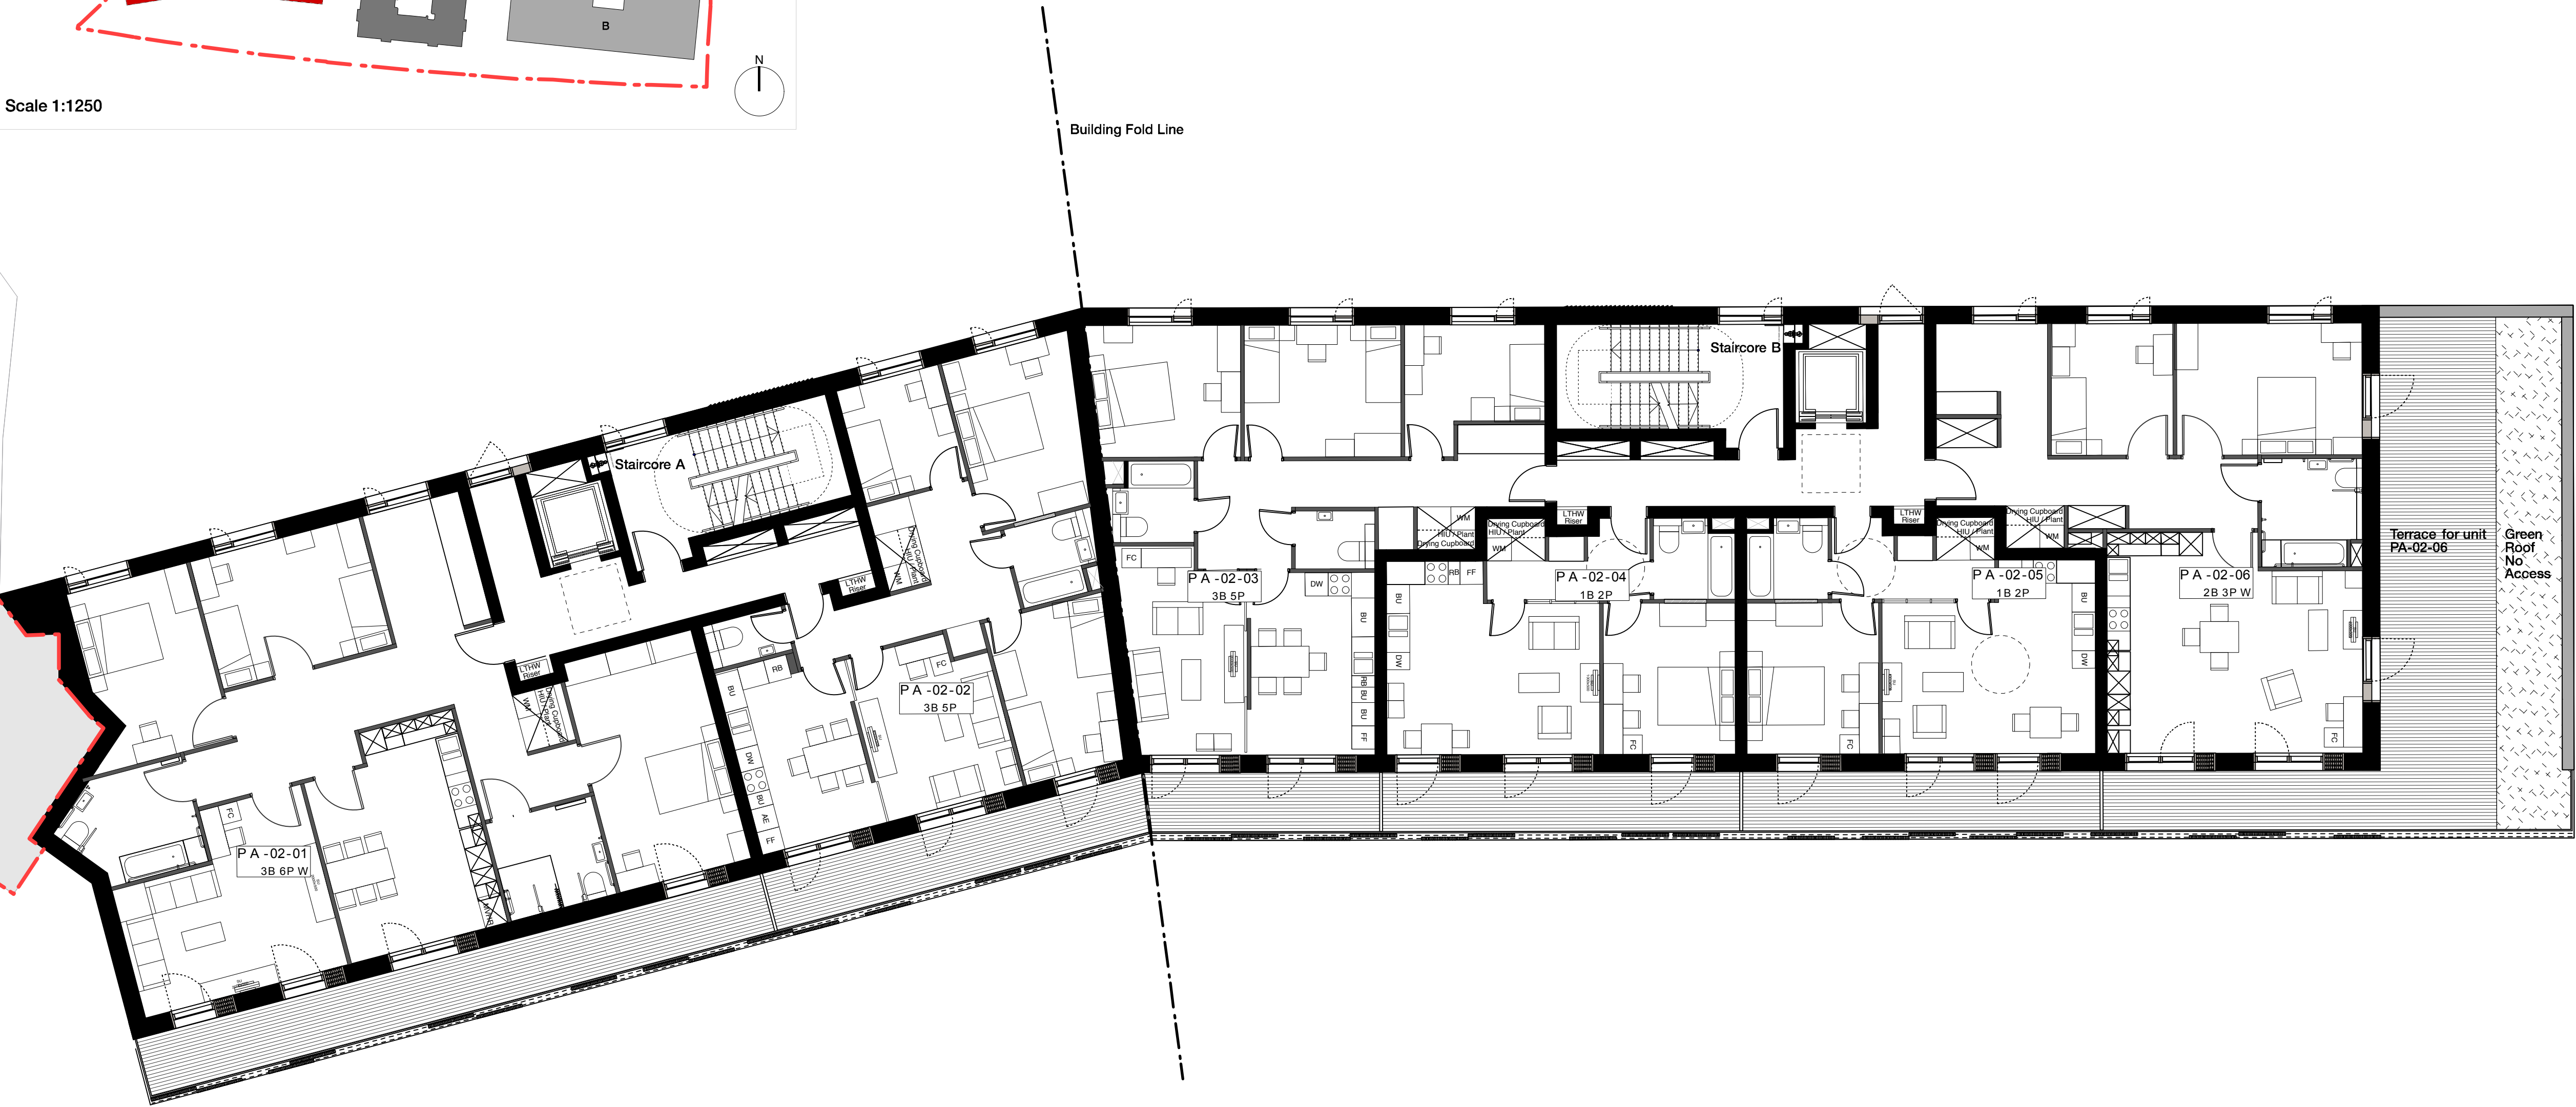

Copyright Hawkins Brown Architects LLP

No implied license exists. This drawing should not be used to calculate areas for the purposes of valuation. Do not scale this drawing. All dimensions to be checked on site by the contractor and such dimensions to be their responsibility. All work must comply with relevant British Standards and Building Regulations requirements. Drawing errors and omissions to be reported to the architect.

Revisions

NOTE:

Internal furniture is indicative only

KEY

Site Boundary

Green Roof

Date	Rev	Note
24.02.14	A	Green roof added to terrace to PA-02-06

Hawkins\Brown

159 St John Street  
London  
EC1V 4QJ  
020 7336 8030t


mail@hawkinsbrown.com  
www.hawkinsbrown.com

Project  
Agar Grove  
Estate Regeneration

Drawing  
Plot A  
Second Floor GA Plan


Scale @A1 (@A3) 1:100 (1:200)	Date February 2014
Drawn by EC/PK	Checked by SR
Job Number HB1423	Status Planning

Drawing No. & Revision  
1423\_DWG\_PlotA\_00\_202\_A

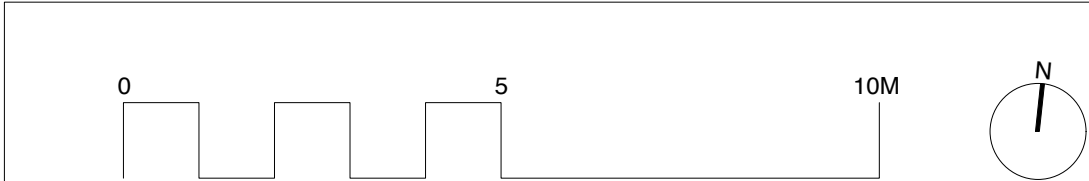




KEY PLAN

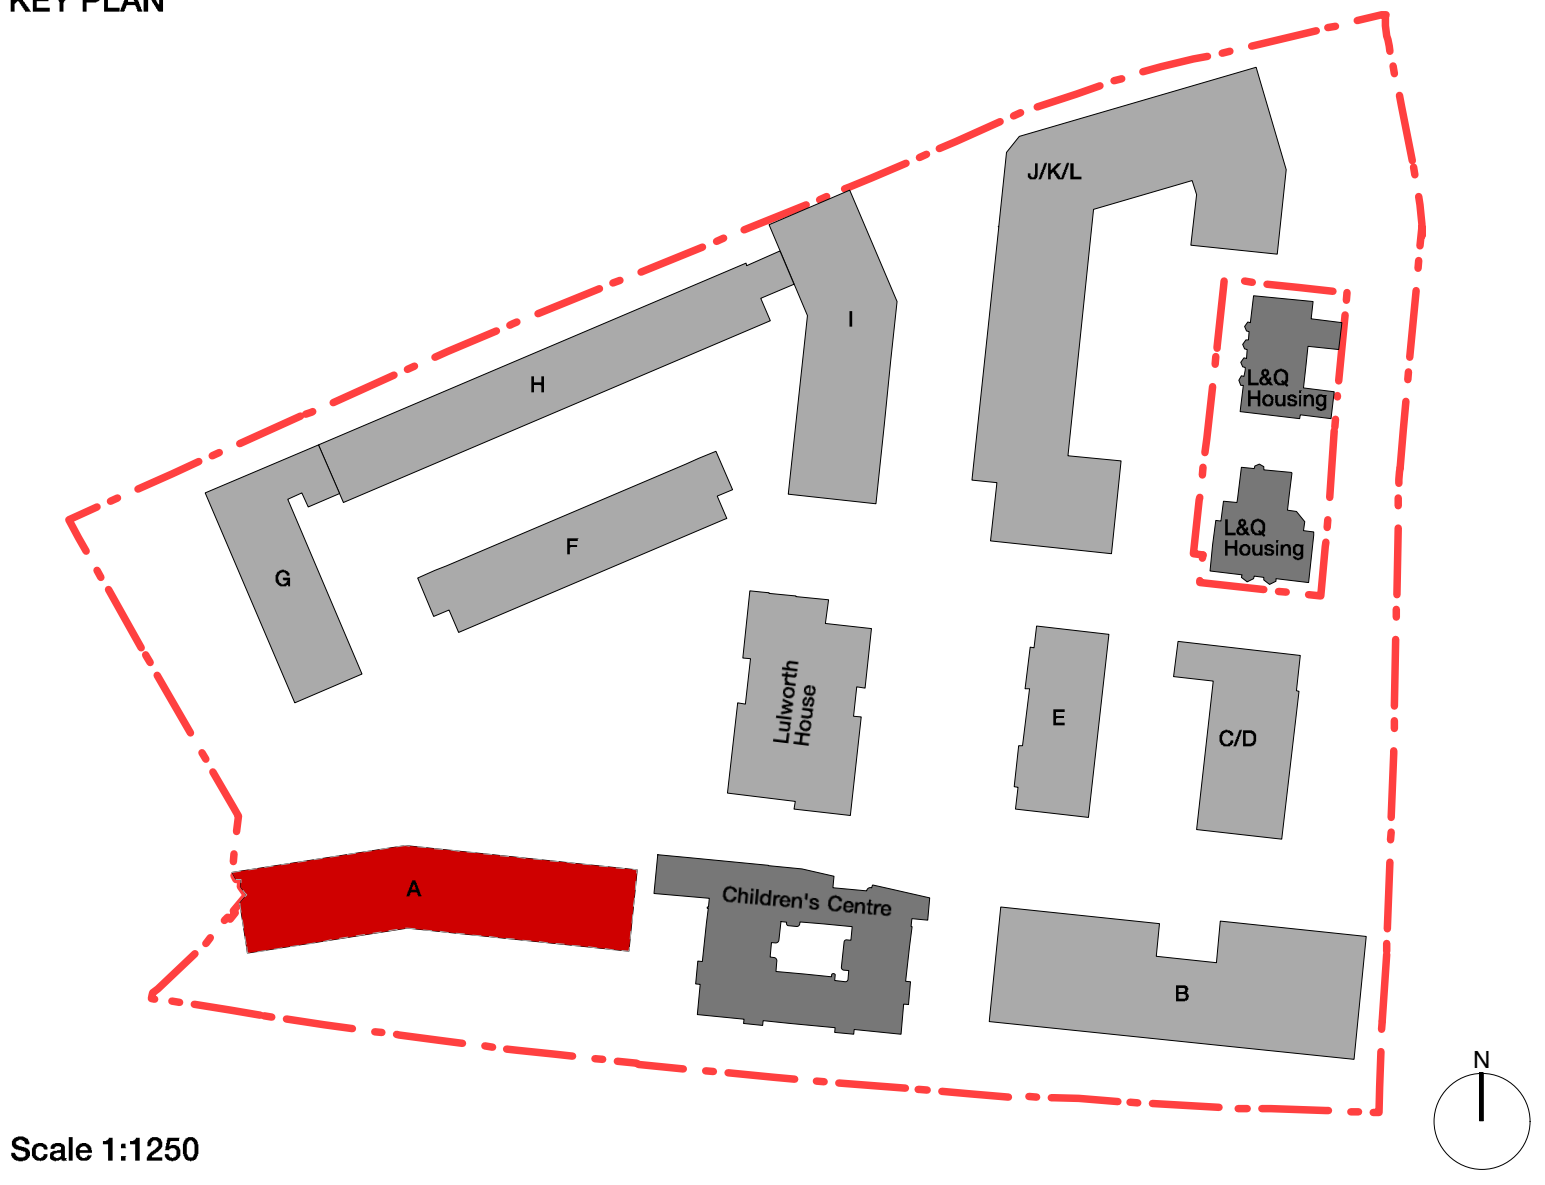

Scale 1:1250

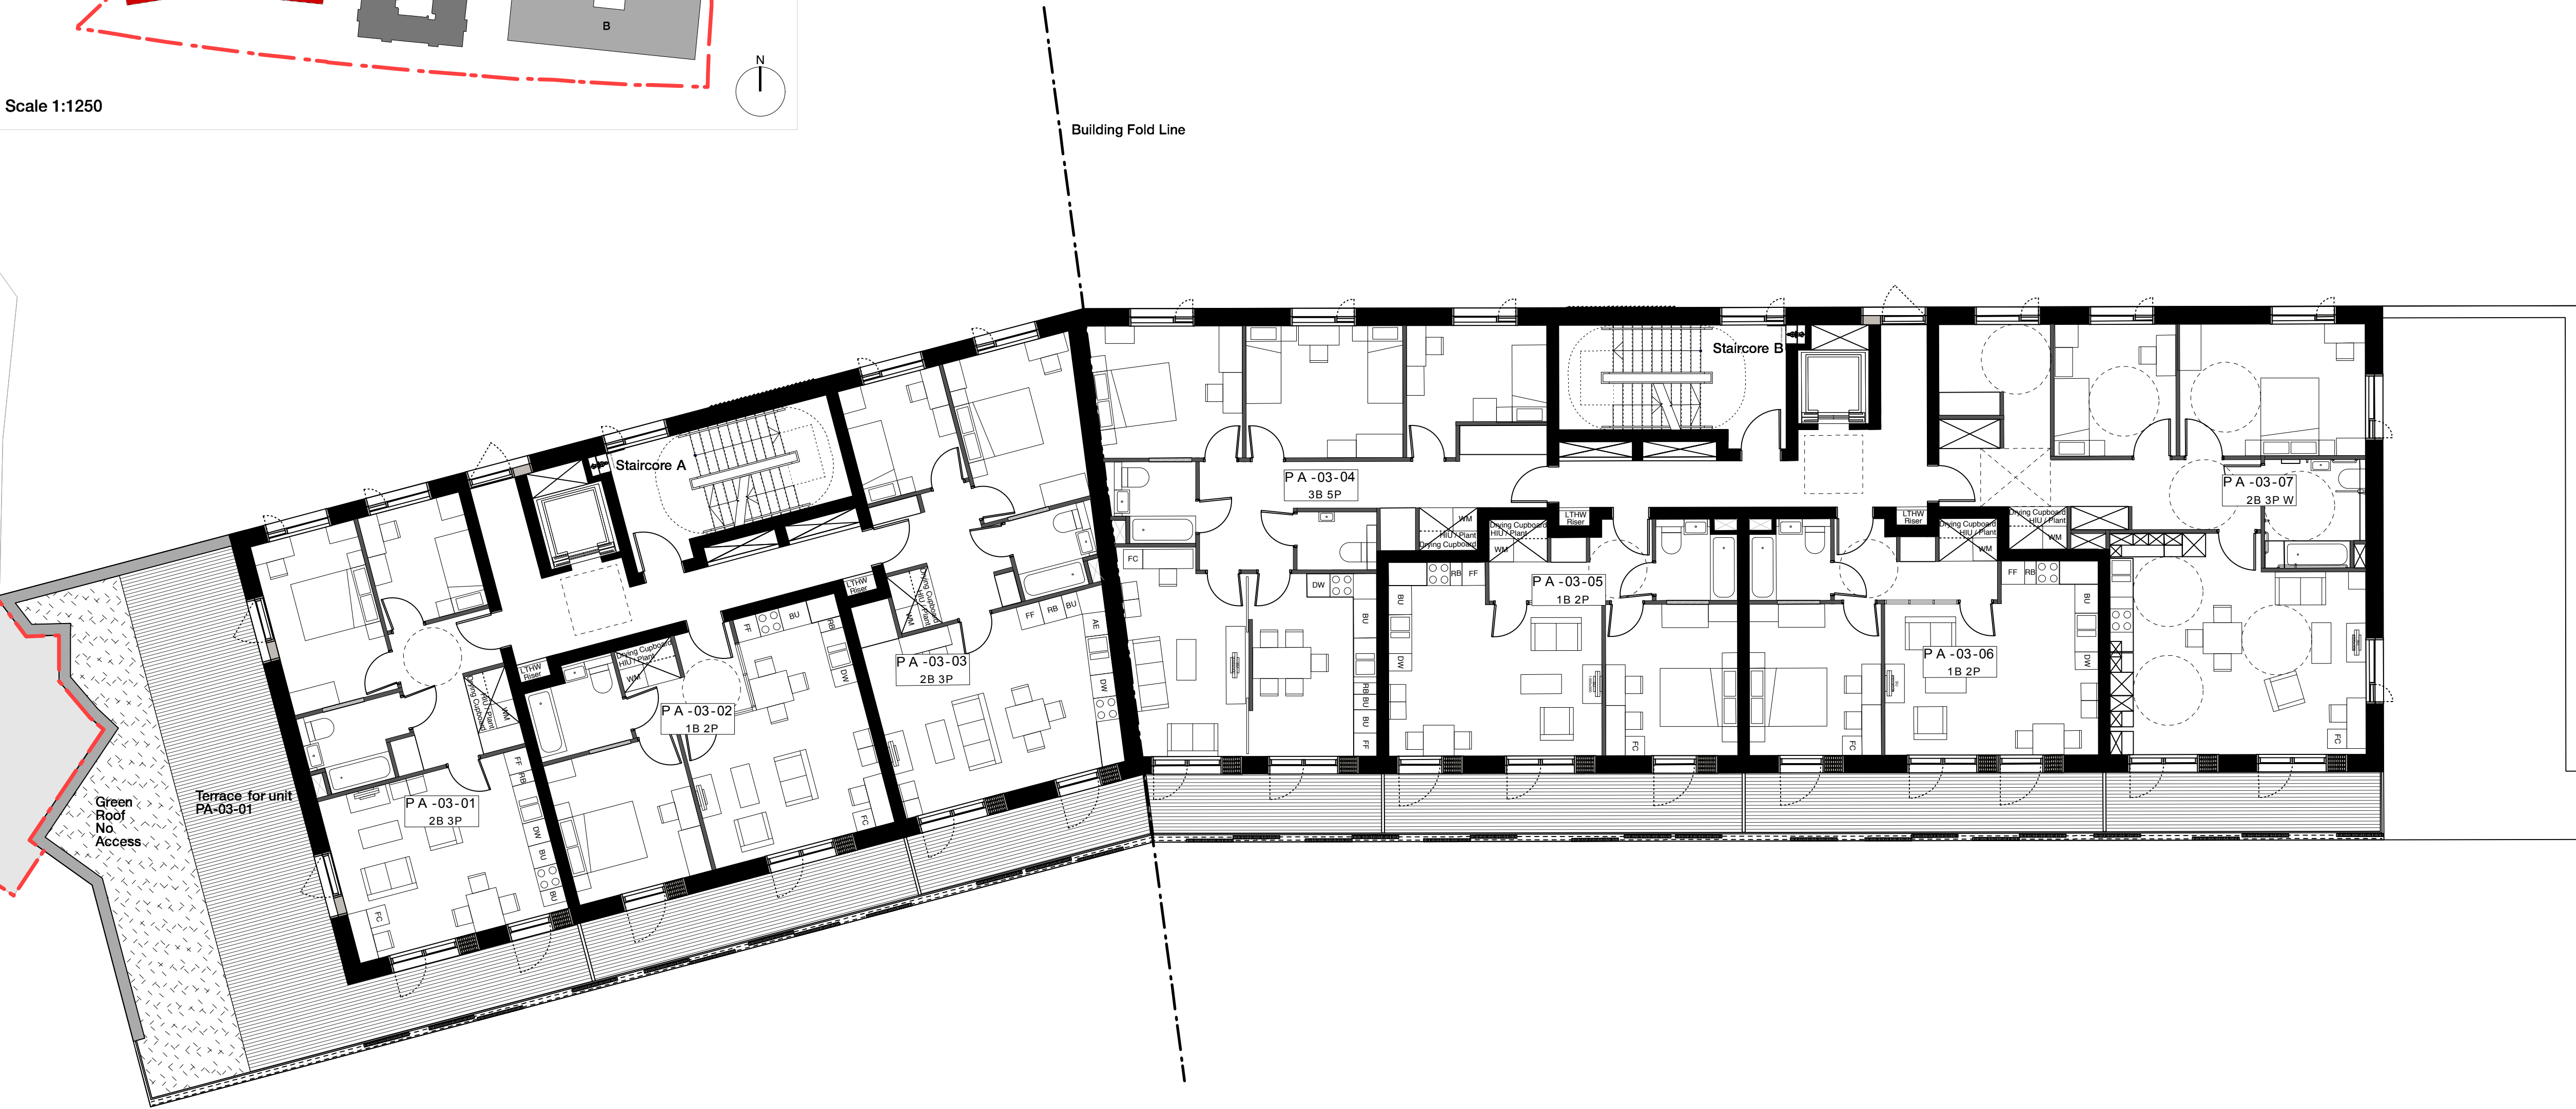

Copyright Hawkins Brown Architects LLP

No implied license exists. This drawing should not be used to calculate areas for the purposes of valuation. Do not scale this drawing. All dimensions to be checked on site by the contractor and such dimensions to be their responsibility. All work must comply with relevant British Standards and Building Regulations requirements. Drawing errors and omissions to be reported to the architect.

Revisions

NOTE:

Internal furniture is indicative only

KEY

Site Boundary

Date	Rev	Note
24.02.14	A	Green roof added to terrace to PA-03-01

Hawkins\Brown

159 St John Street  
London  
EC1V 4QJ  
020 7336 8030t


mail@hawkinsbrown.com  
www.hawkinsbrown.com

Project  
Agar Grove  
Estate Regeneration

Drawing  
Plot A  
Third Floor GA Plan


Scale @A1 (@A3)	Date
1:100 (1:200)	February 2014
Drawn by	Checked by
EC/PK	SR
Job Number	Status
HB1423	Planning

Drawing No. & Revision  
1423\_DWG\_PlotA\_00\_203\_A

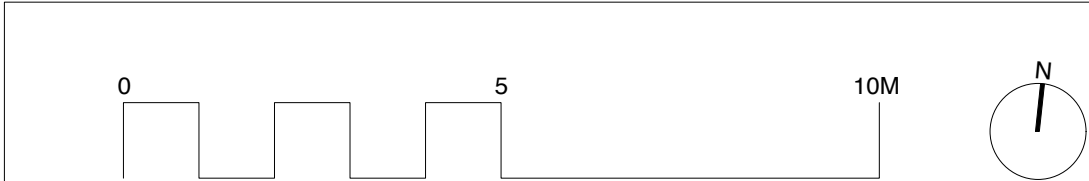



KEY PLAN

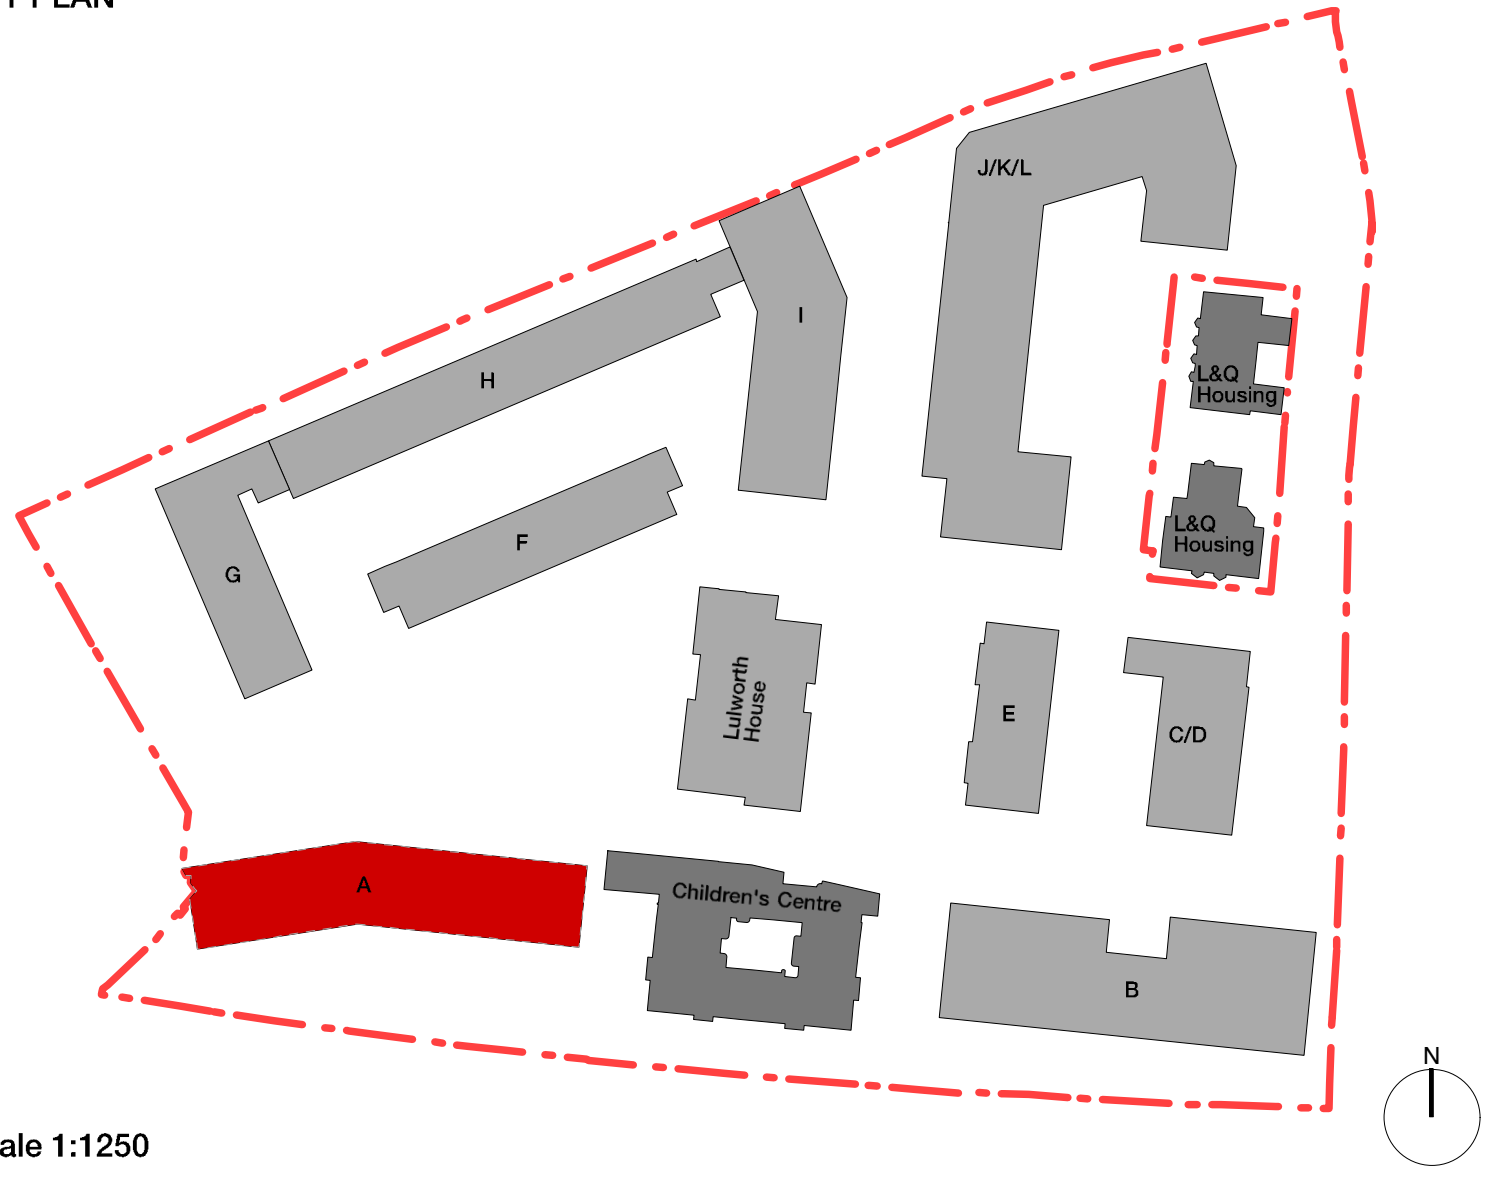

Scale 1:1250



Copyright Hawkins Brown Architects LLP

No implied license exists. This drawing should not be used to calculate areas for the purposes of valuation. Do not scale this drawing. All dimensions to be checked on site by the contractor and such dimensions to be their responsibility. All work must comply with relevant British Standards and Building Regulations requirements. Drawing errors and omissions to be reported to the architect.

NOTE:

Internal furniture is indicative only

KEY

--- Site Boundary

**Hawkins\Brown**

60 Bastwick Street  
London EC1V 3TN  
020 7336 8030t  
020 7336 8851f

mail@hawkinsbrown.com  
www.hawkinsbrown.com

Project  
Agar Grove  
Estate Regeneration

Drawing  
Plot A  
Fourth Floor GA Plan


Scale @ A1 @ (A3)	Date
1:100 (1:200)	December 2013
Drawn by	Checked by
EC/PK	SR
Job Number	Status
HB1423	Planning

Drawing No. & Revision  
1423\_DWG\_PlotA\_00\_204





KEY PLAN

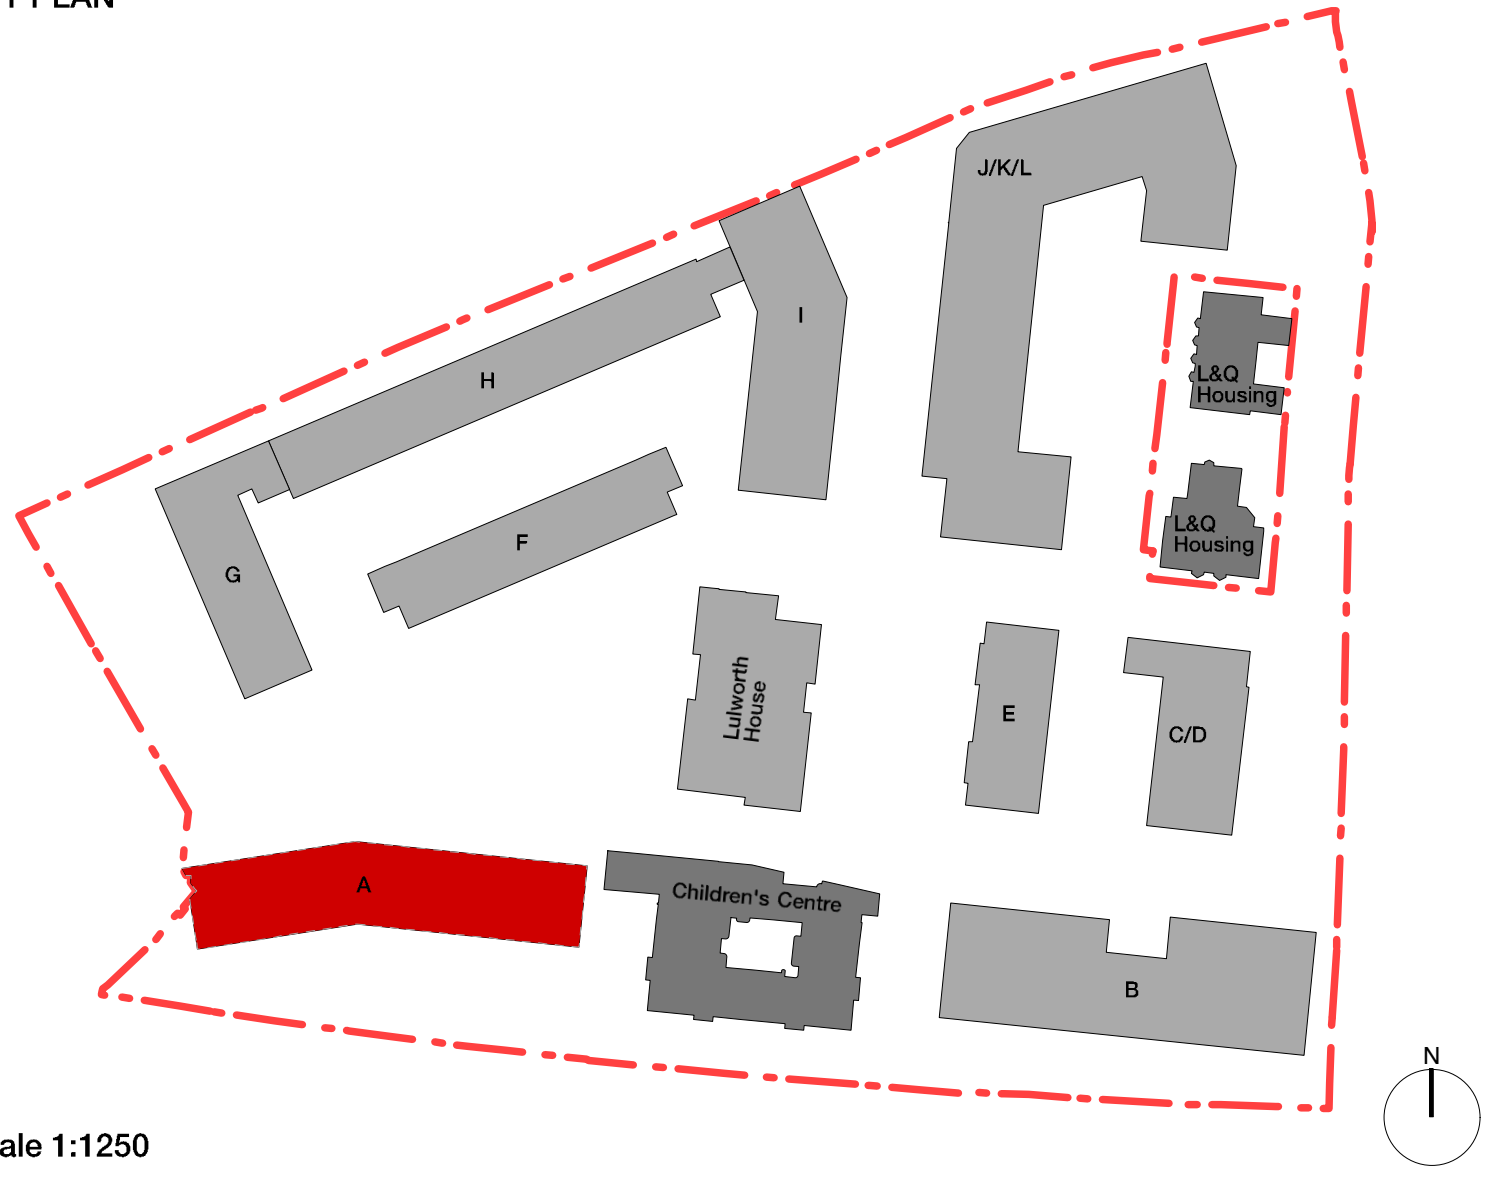

Scale 1:1250



Copyright Hawkins Brown Architects LLP

No implied license exists. This drawing should not be used to calculate areas for the purposes of valuation. Do not scale this drawing. All dimensions to be checked on site by the contractor and such dimensions to be their responsibility. All work must comply with relevant British Standards and Building Regulations requirements. Drawing errors and omissions to be reported to the architect.

NOTE:

Internal furniture is indicative only

KEY

--- Site Boundary

**Hawkins\Brown**

60 Bastwick Street  
London EC1V 3TN  
020 7336 8030t  
020 7336 8851f

mail@hawkinsbrown.com  
www.hawkinsbrown.com


Project  
Agar Grove  
Estate Regeneration

Drawing  
Plot A  
Fifth Floor GA Plan


Scale @ A1 @ (A3)	Date
1:100 (1:200)	December 2013
Drawn by	Checked by
EC/PK	SR
Job Number	Status
HB1423	Planning

Drawing No. & Revision

1423\_DWG\_PlotA\_00\_205

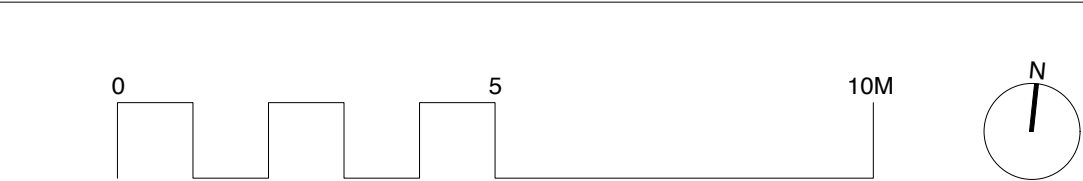


KEY PLAN

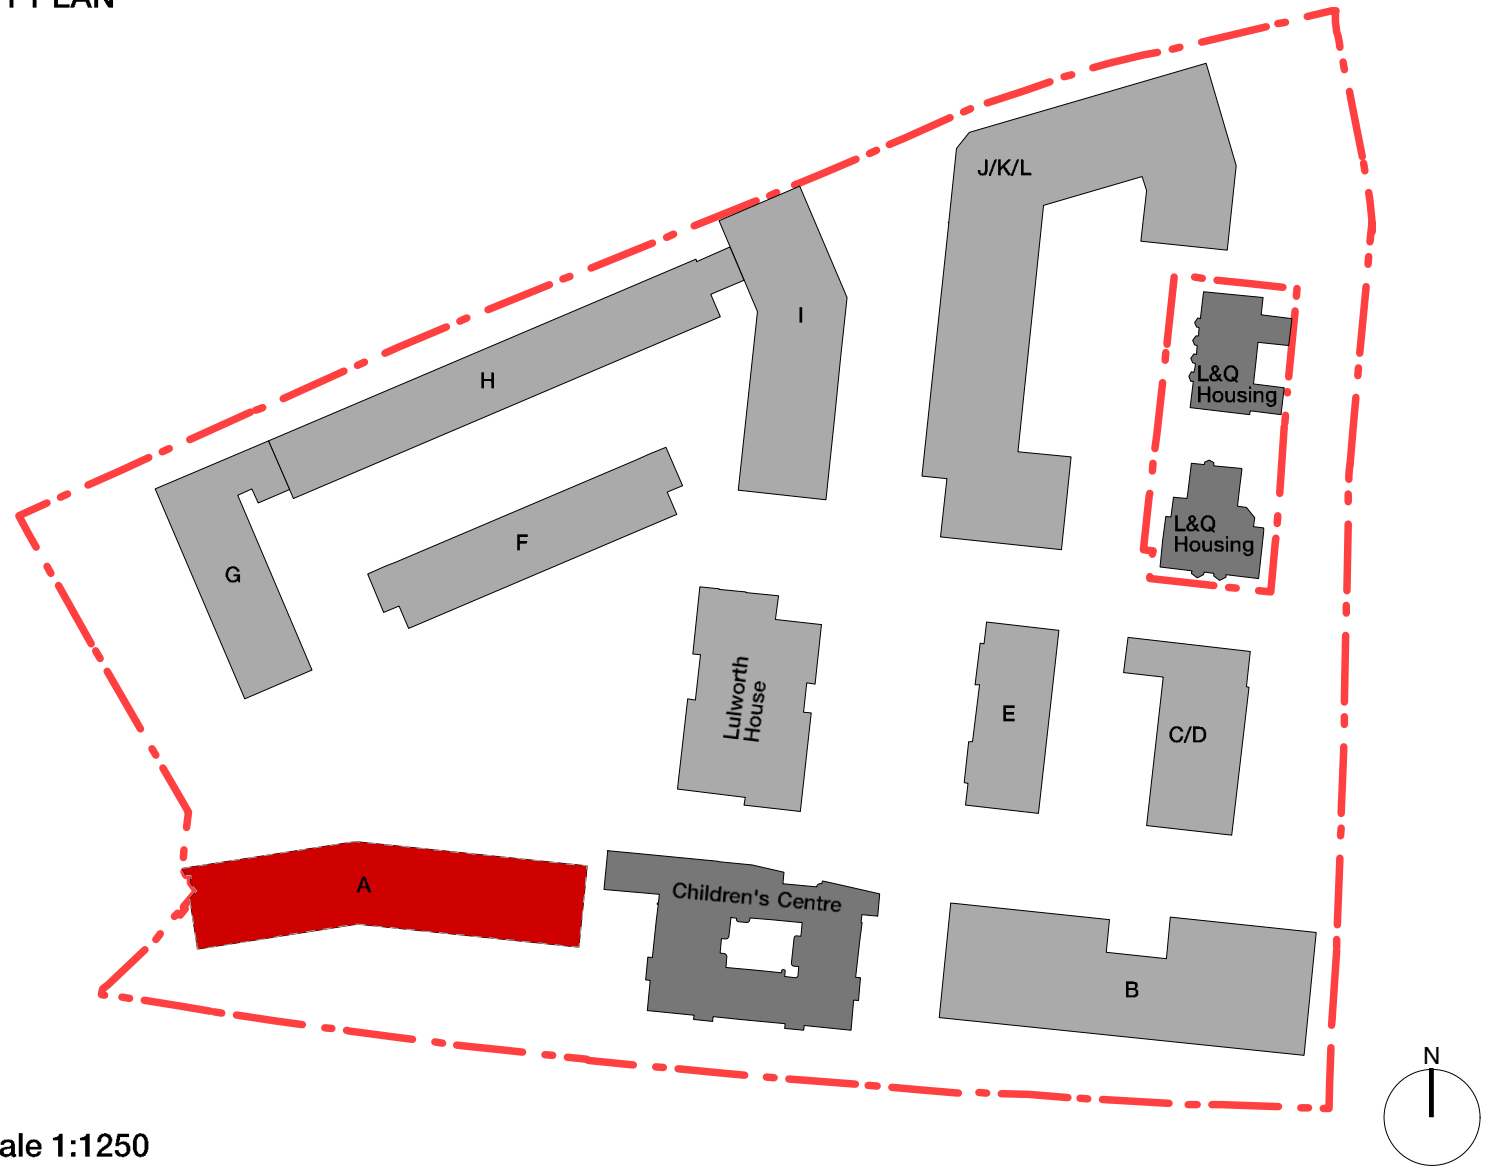

Scale 1:1250

Building Fold Line

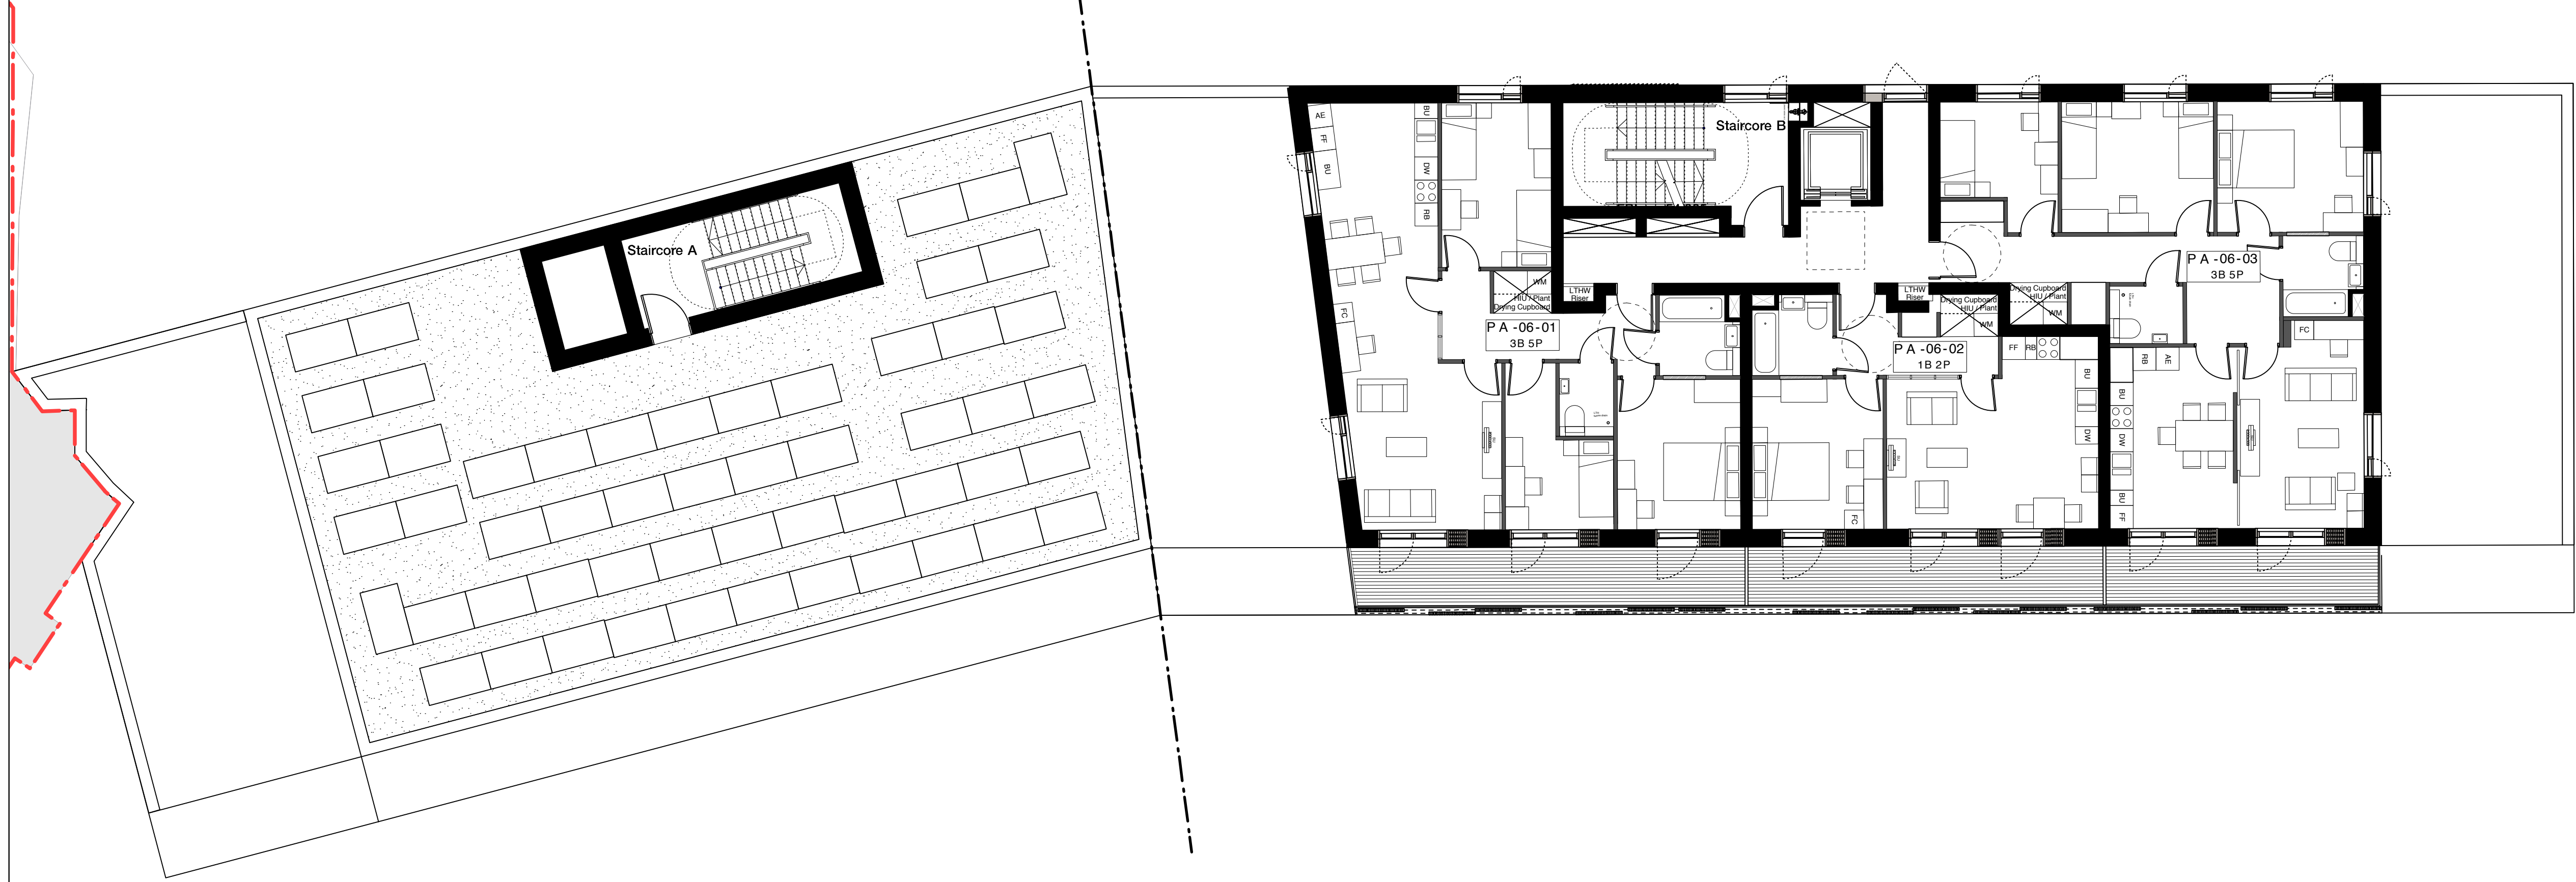

Copyright Hawkins Brown Architects LLP

No implied license exists. This drawing should not be used to calculate areas for the purposes of valuation. Do not scale this drawing. All dimensions to be checked on site by the contractor and such dimensions to be their responsibility. All work must comply with relevant British Standards and Building Regulations requirements. Drawing errors and omissions to be reported to the architect.

NOTE:

Internal furniture is indicative only

KEY

Site Boundary

Green Roof

Brown Roof

PV / Solar Thermal

Hawkins\Brown

60 Bastwick Street  
London EC1V 3TN  
020 7336 8030t  
020 7336 8851f

mail@hawkinsbrown.com  
www.hawkinsbrown.com

Project  
Agar Grove  
Estate Regeneration

Drawing  
Plot A  
Sixth Floor GA Plan


Scale @ A1 @ (A3)	Date
1:100 (1:200)	December 2013
Drawn by	Checked by
EC/PK	SR
Job Number	Status
HB1423	Planning

Drawing No. & Revision  
1423\_DWG\_PlotA\_00\_206






KEY PLAN

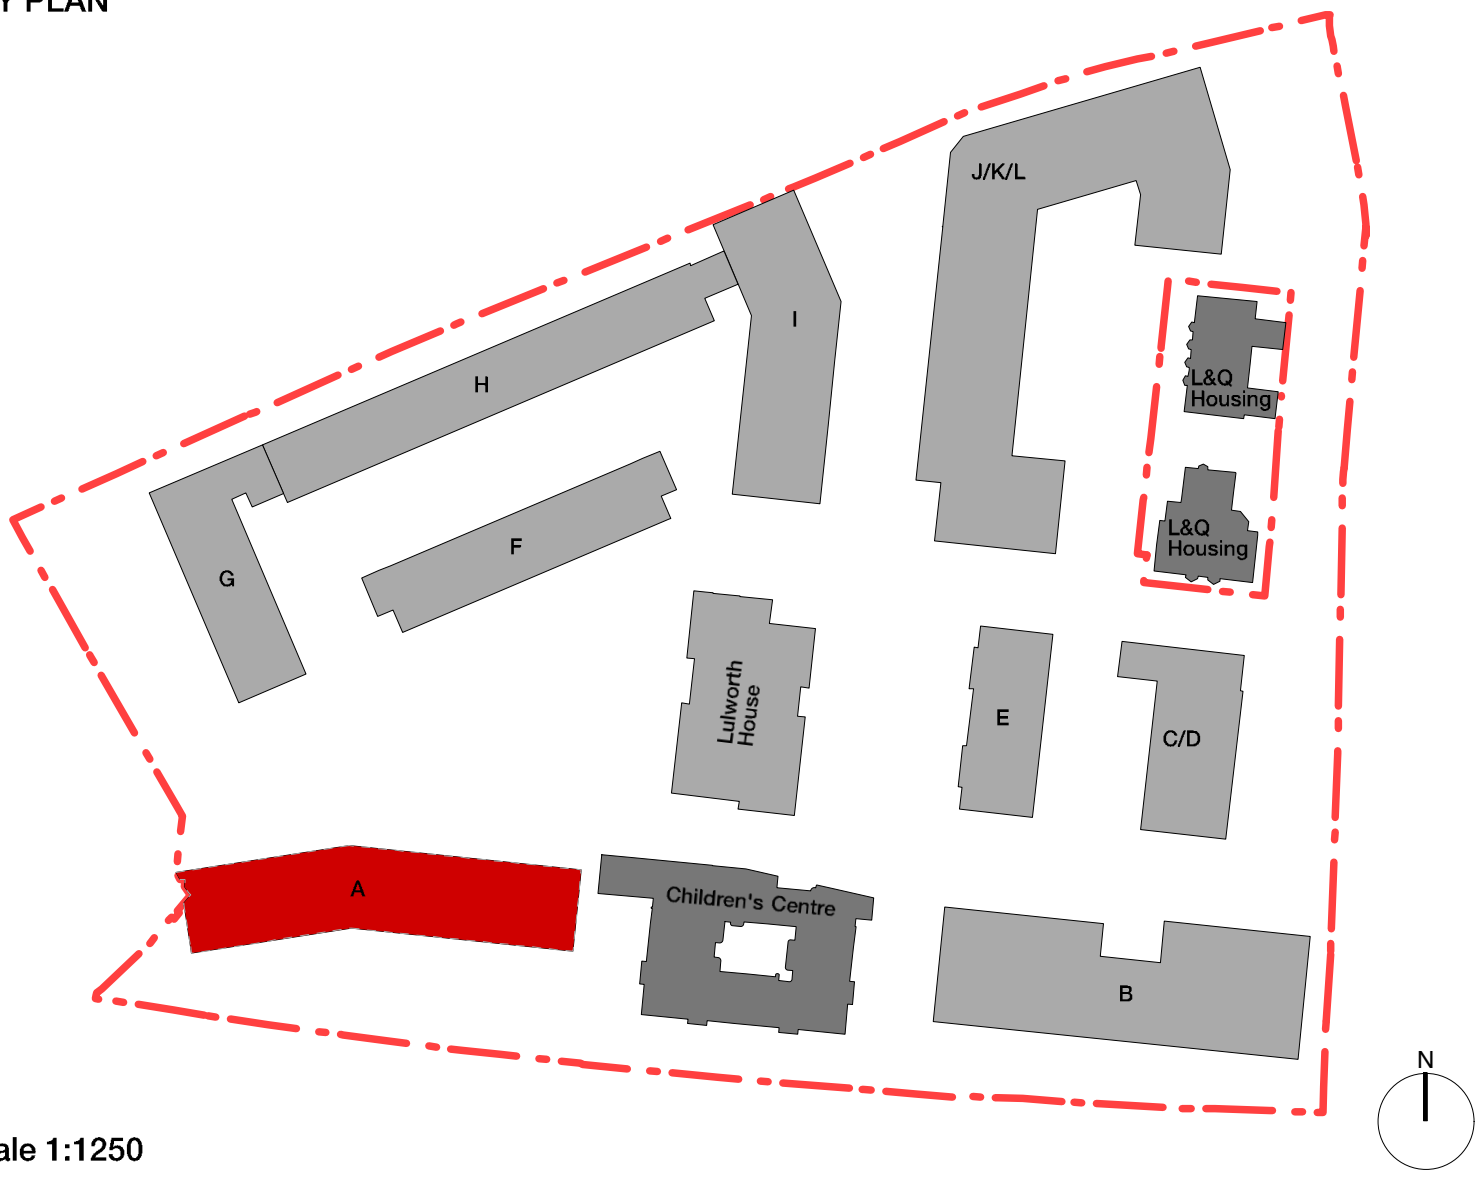

Scale 1:1250

Building Fold Line

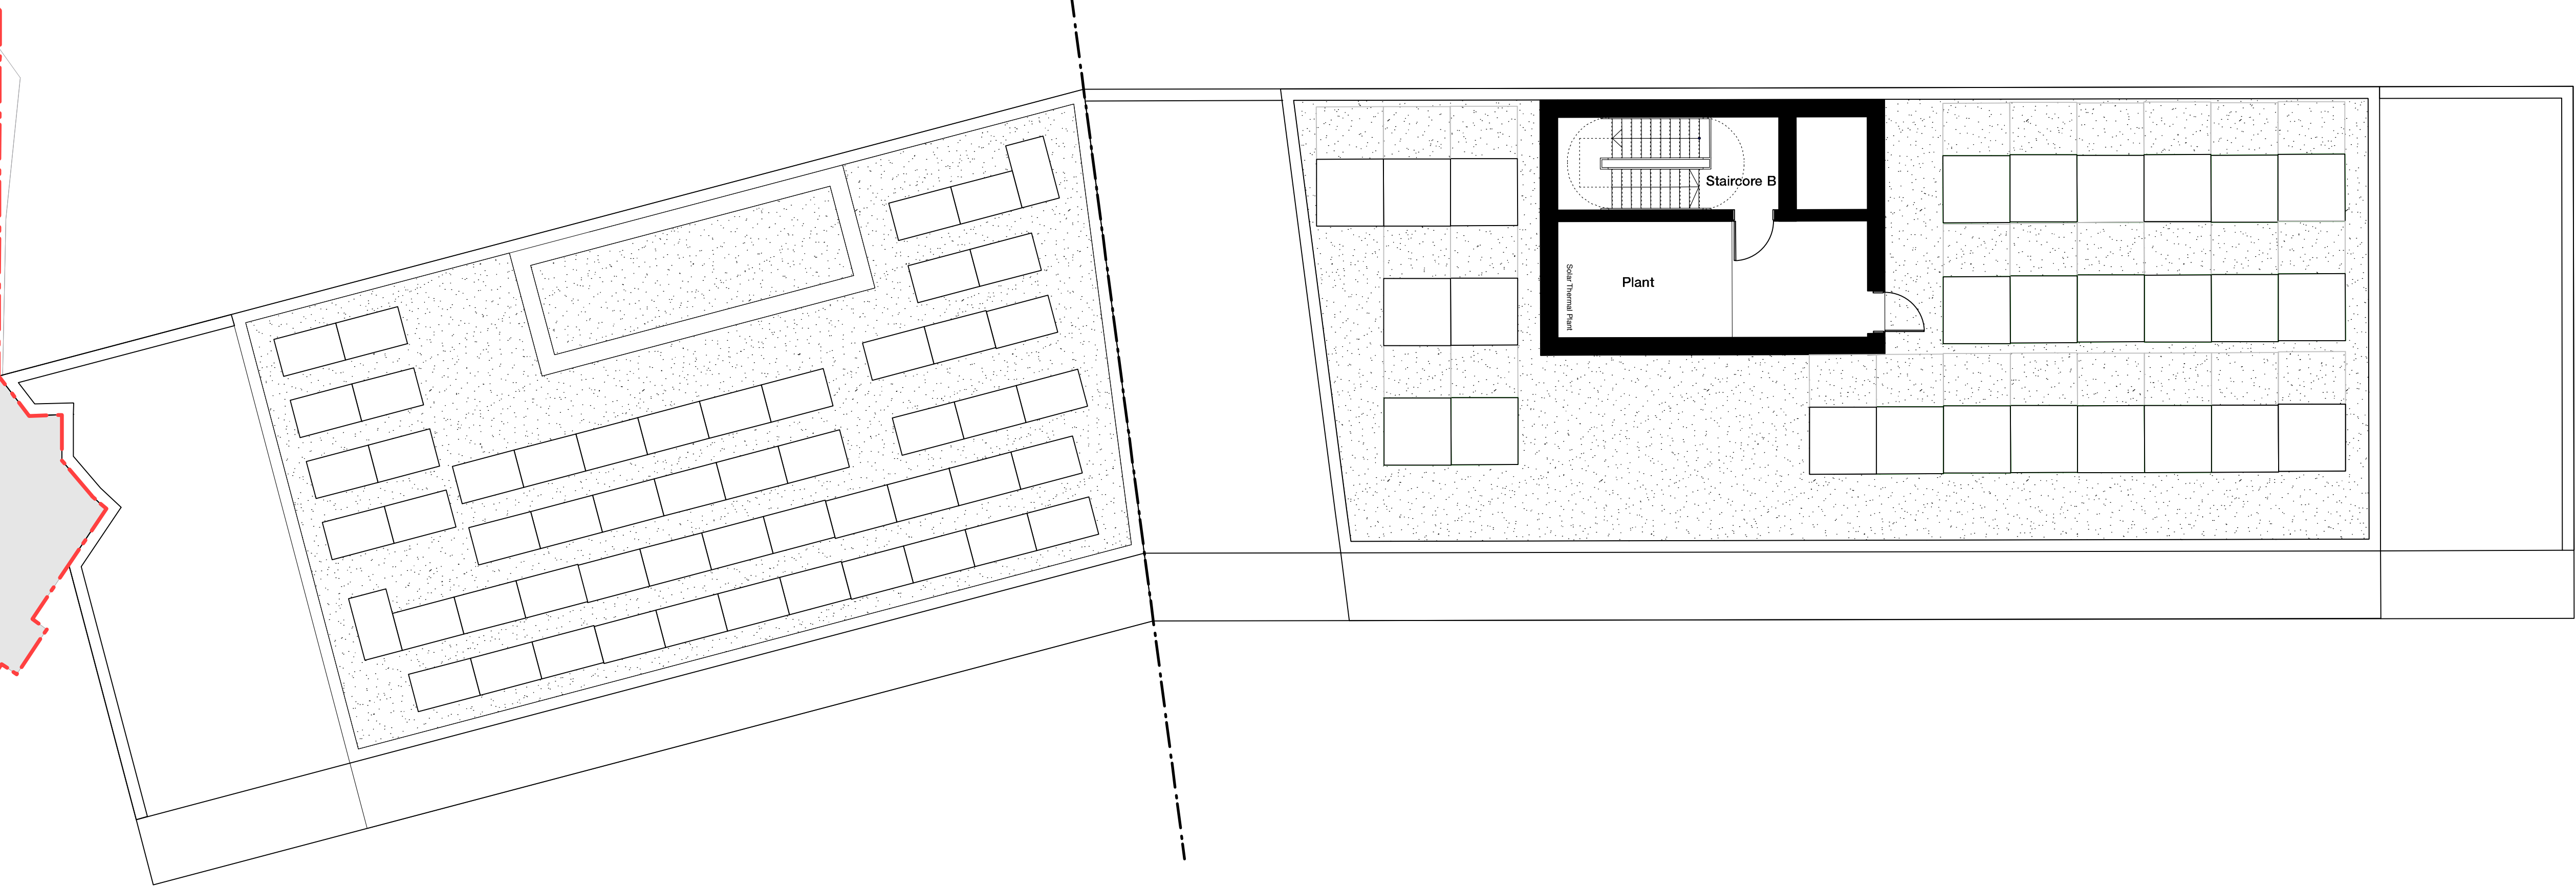

Copyright Hawkins Brown Architects LLP

No implied license exists. This drawing should not be used to calculate areas for the purposes of valuation. Do not scale this drawing. All dimensions to be checked on site by the contractor and such dimensions to be their responsibility. All work must comply with relevant British Standards and Building Regulations requirements. Drawing errors and omissions to be reported to the architect.

NOTE:

Internal furniture is indicative only

KEY

Site Boundary

Green Roof

Brown Roof

PV / Solar Thermal

Hawkins\Brown

60 Bastwick Street  
London EC1V 3TN  
020 7336 8030t  
020 7336 8851f

mail@hawkinsbrown.com  
www.hawkinsbrown.com

Project  
Agar Grove  
Estate Regeneration

Drawing  
Plot A  
Roof GA Plan

Scale @ A1 @ (A3)

1:100 (1:200)

Drawn by

EC/PK

Job Number

HB1423

Date

December 2013

Checked by

SR

Status

Planning

Drawing No. & Revision

1423\_DWG\_PlotA\_00\_207

